


This map is reproduced from Ordnance Survey material with the permission of Ordnance Survey on behalf of the Controller of Her Majesty's Stationery Office © Crown copyright. Unauthorised reproduction infringes Crown copyright and may lead to prosecution or civil proceedings. Stockport Metropolitan Borough Council 100019571 2021

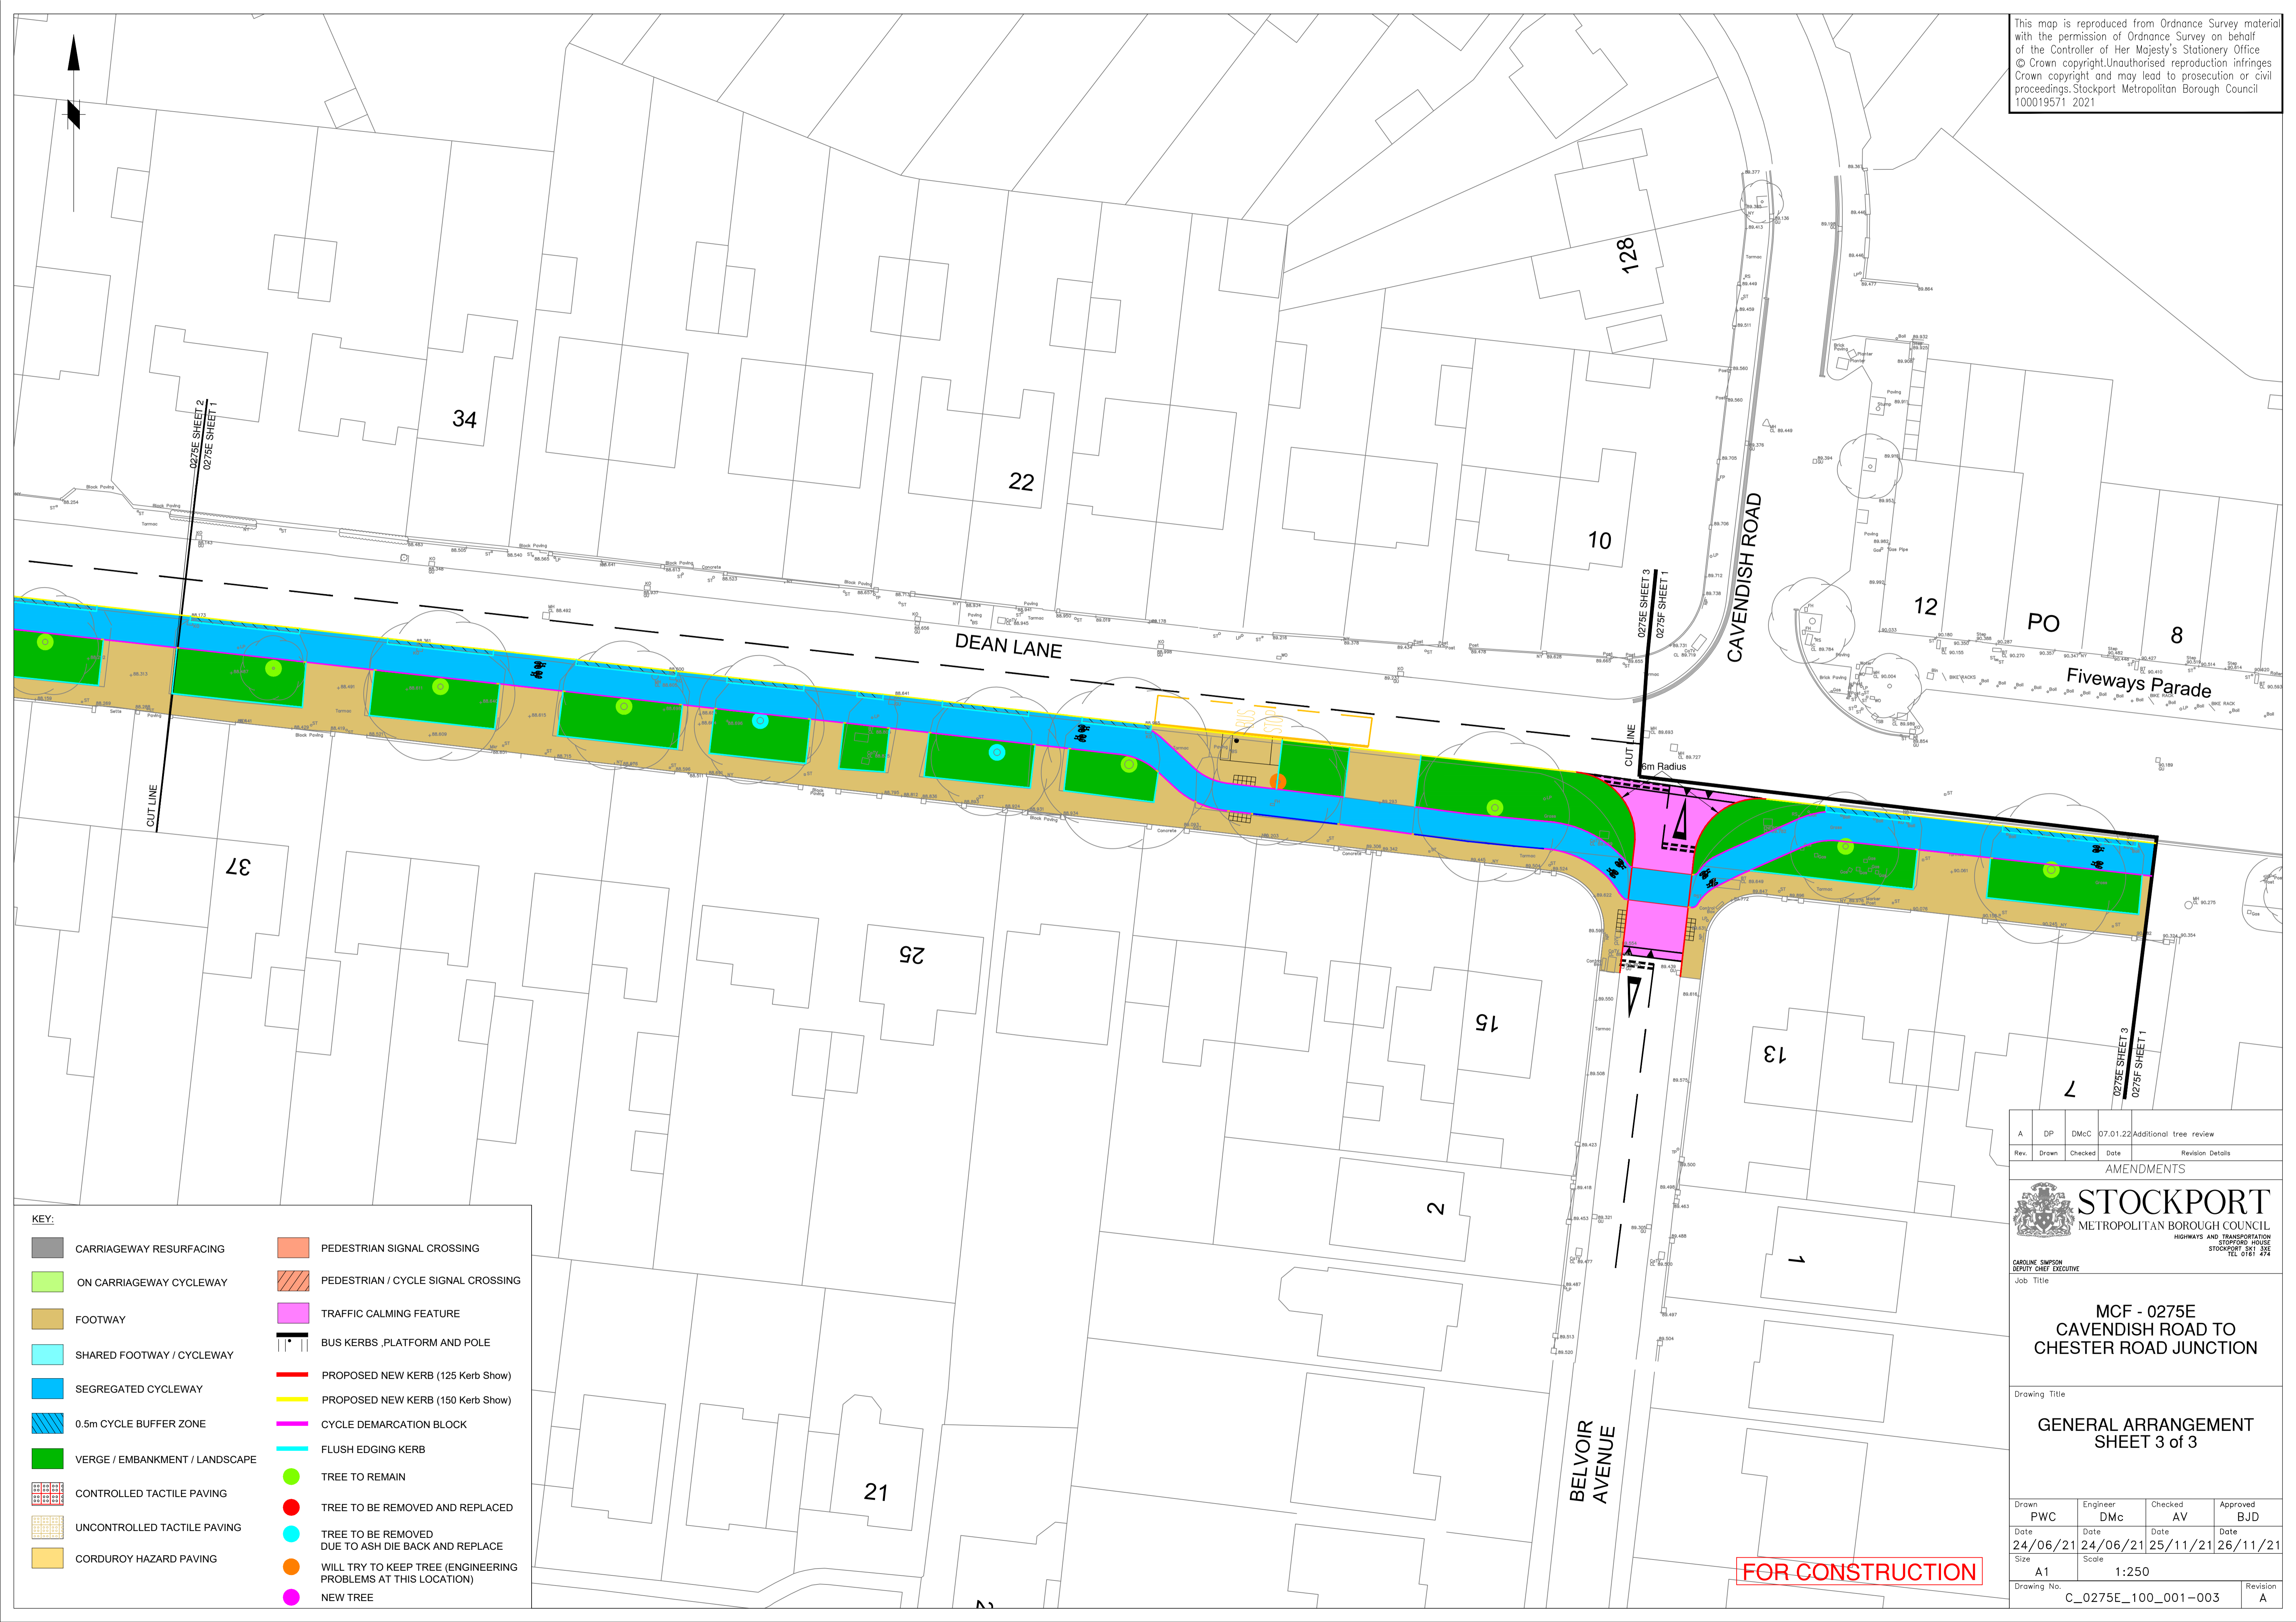

KEY:

CARRIAGEWAY RESURFACING	PEDESTRIAN SIGNAL CROSSING
ON CARRIAGEWAY CYCLEWAY	PEDESTRIAN / CYCLE SIGNAL CROSSING
FOOTWAY	TRAFFIC CALMING FEATURE
SHARED FOOTWAY / CYCLEWAY	BUS KERBS, PLATFORM AND POLE
SEGREGATED CYCLEWAY	PROPOSED NEW KERB (125 Kerb Show)
0.5m CYCLE BUFFER ZONE	PROPOSED NEW KERB (150 Kerb Show)
VERGE / EMBANKMENT / LANDSCAPE	CYCLE DEMARCATION BLOCK
CONTROLLED TACTILE PAVING	FLUSH EDGING KERB
UNCONTROLLED TACTILE PAVING	TREE TO REMAIN
CORDUROY HAZARD PAVING	TREE TO BE REMOVED AND REPLACED
	TREE TO BE REMOVED DUE TO ASH DIE BACK AND REPLACE
	WILL TRY TO KEEP TREE (ENGINEERING PROBLEMS AT THIS LOCATION)
	NEW TREE

Rev.	Drawn	Checked	Date	Revision Details
A	DP	DMc	07.01.22	Additional tree review

AMENDMENTS

STOCKPORT
METROPOLITAN BOROUGH COUNCIL
HIGHWAYS AND TRANSPORTATION
STOCKPORT HOUSE
STOCKPORT SK1 3XE
TEL 0761 474

CAROLINE SIMPSON
DEPUTY CHIEF EXECUTIVE
Job Title

**MCF - 0275E
CAVENDISH ROAD TO
CHESTER ROAD JUNCTION**

Drawing Title
**GENERAL ARRANGEMENT
SHEET 3 of 3**

Drawn	Engineer	Checked	Approved
PWC	DMc	AV	BJD
Date	Date	Date	Date
24/06/21	24/06/21	25/11/21	26/11/21
Size	Scale		
A1	1:250		
Drawing No.	C_0275E_100_001-003		Revision
			A

FOR CONSTRUCTION