

KEY

Kerbing and Edging

- New P.C.C Kerbing
- New P.C.C Marshalls Conservation X Kerb
- New P.C.C Edging

Tactile Crossing

- Buff Tactile Paving
- Red Tactile Paving

Carriageway

- Carriageway Resurfacing
- Carriageway - Full Construction
- Carriageway - Junction Table

Footways & Paved Areas


- Footway block paving (pedestrian) - Marshalls Modal silver grey granite textured
- Footway resurfacing (vehicular access)
- Footway conservation paving (existing) Marshalls Conservation X textured concrete paving, jet cleaned and re-laid
- Footway conservation paving (new) - Marshalls Conservation X textured concrete paving
- Footway Paving (existing) - Marshalls Saxon paving, jet cleaned and re-laid
- Footway Paving (new) - Marshalls Saxon paving

Bus Stop Detail

- Block Paving - Marshalls Keyblock
- Footway Paving - Bus Boarding Area - Marshalls Saxon Textured paving

Miscellaneous


- Existing Stockport Bollards
- Existing Stockport Bollard - Relocated
- New Massey and Harris Bench

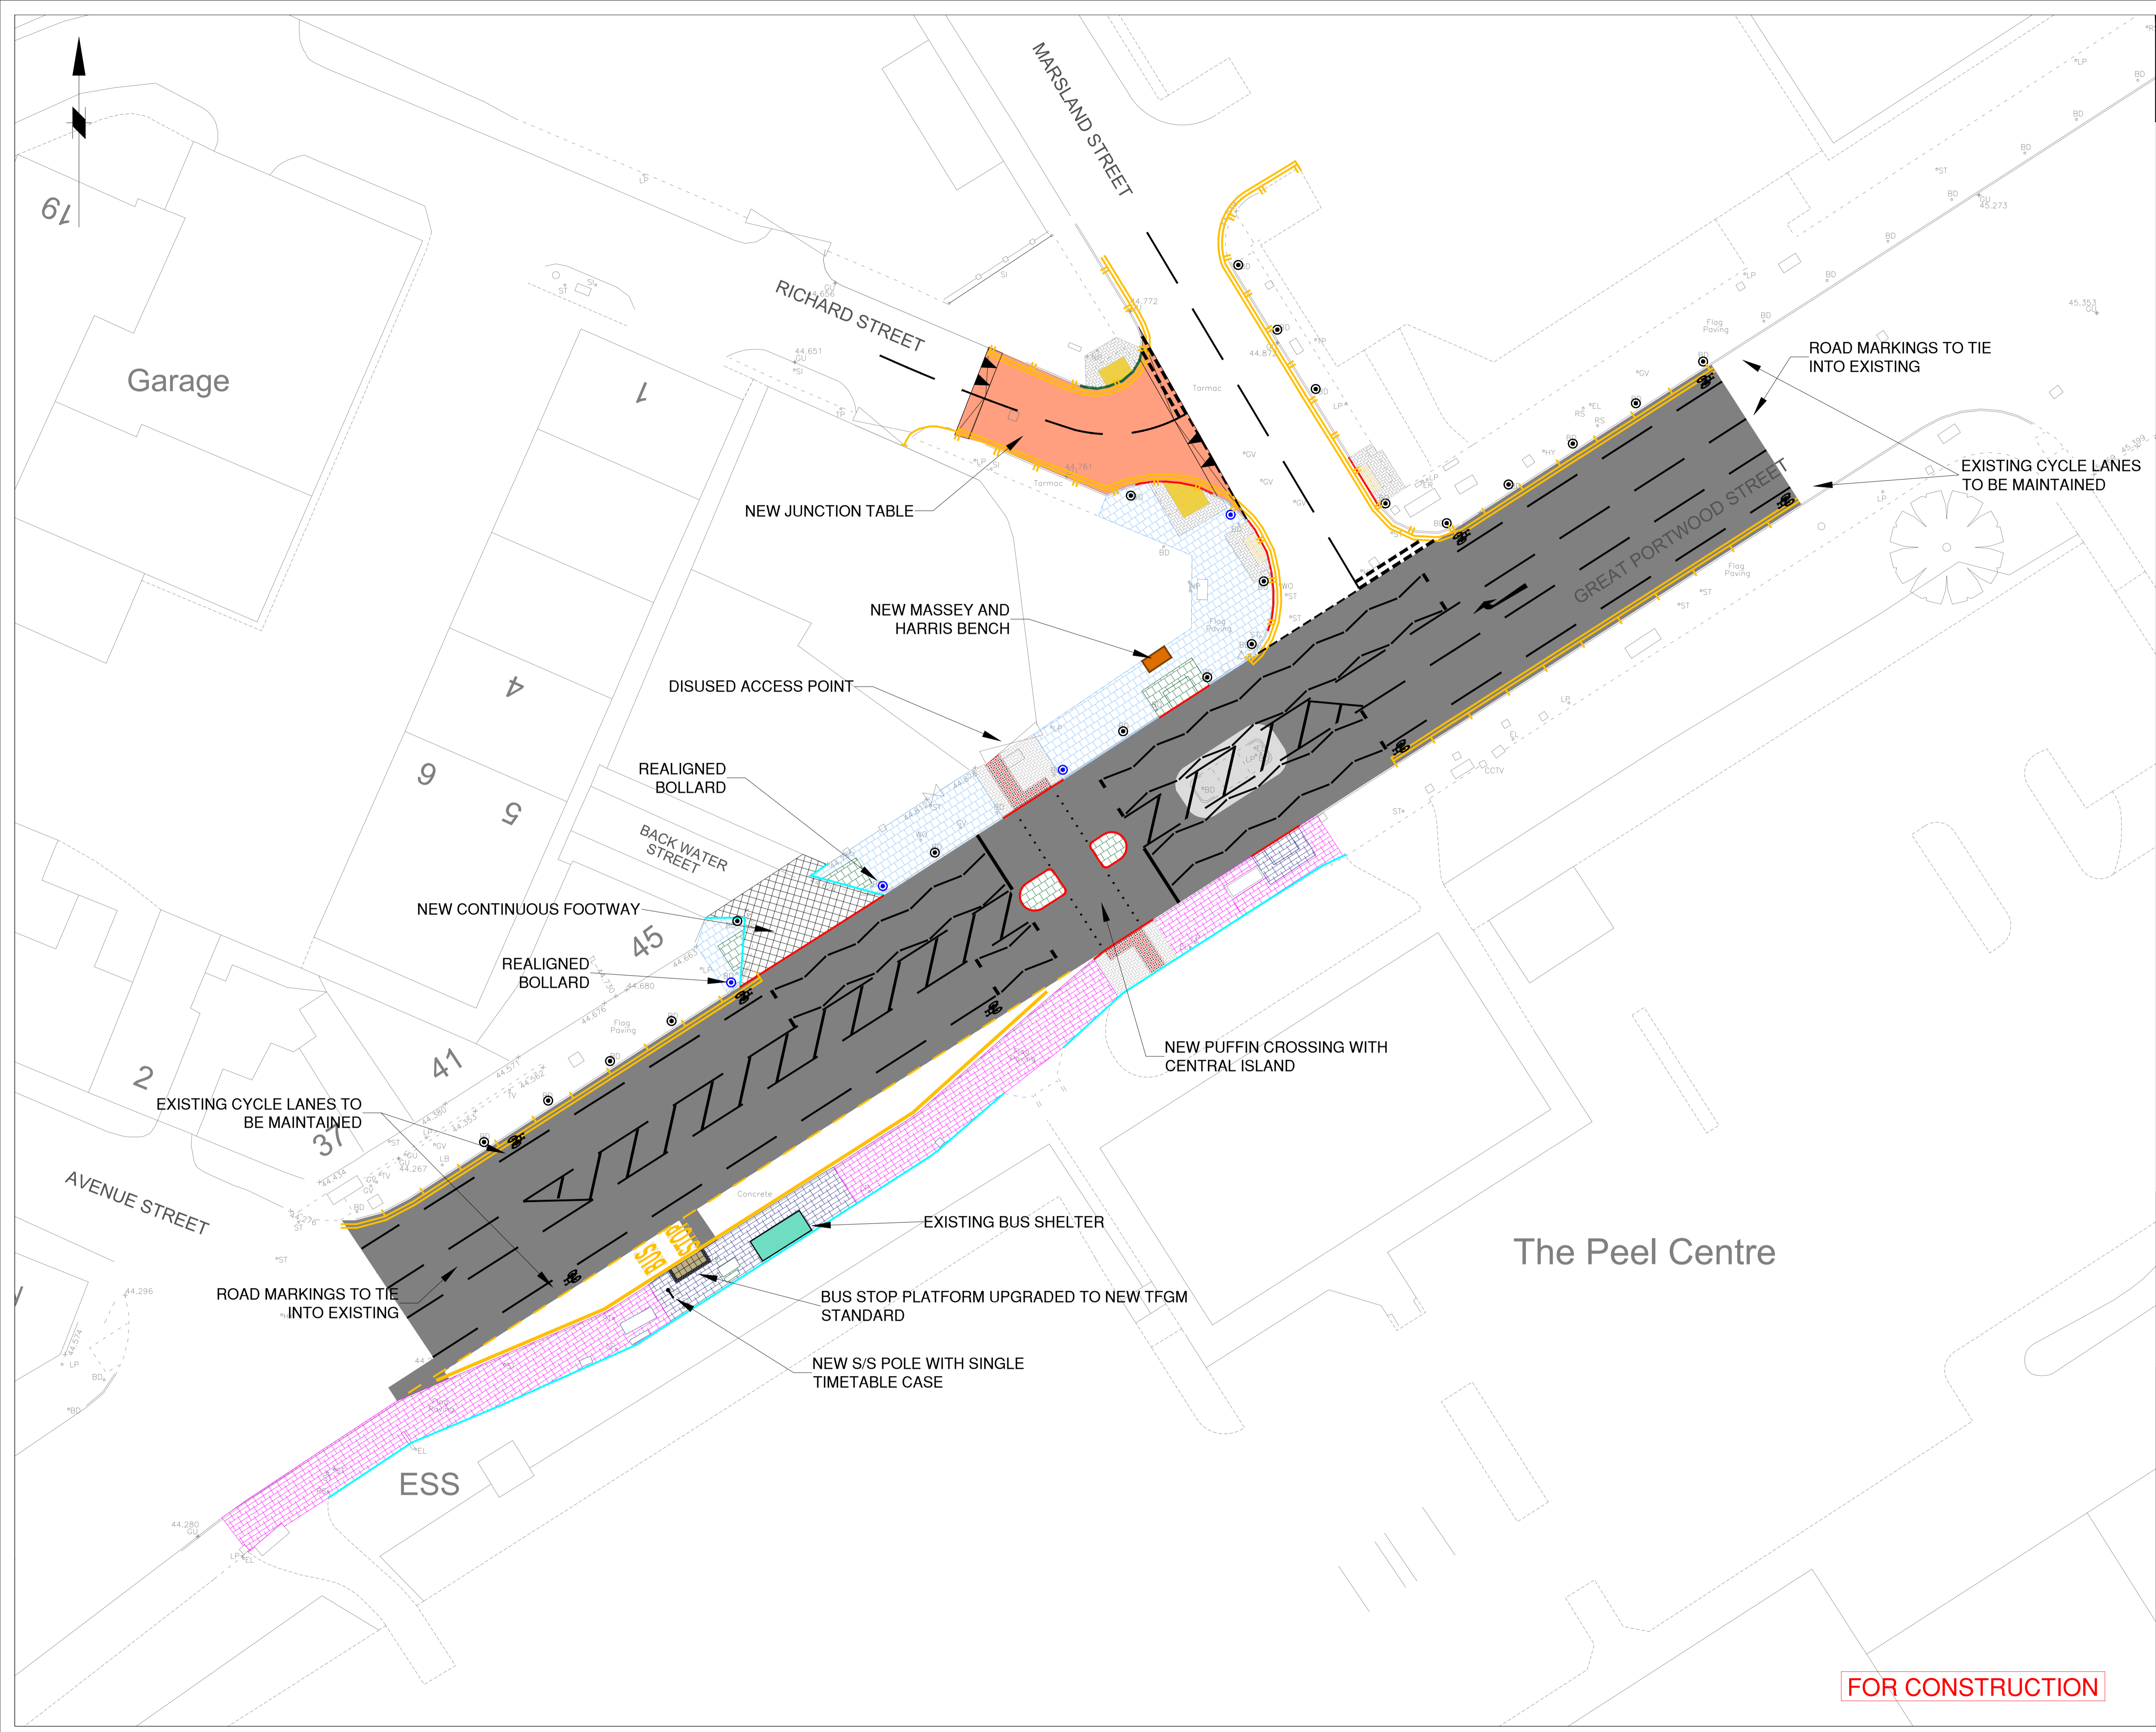

FOR CONSTRUCTION

Rev.	Drawn	Checked	Date	Revision Details
A	ATG	HJ	08/04/26	Controlled crossing on Great Portwood Street widened to 3.0m

AMENDMENTS

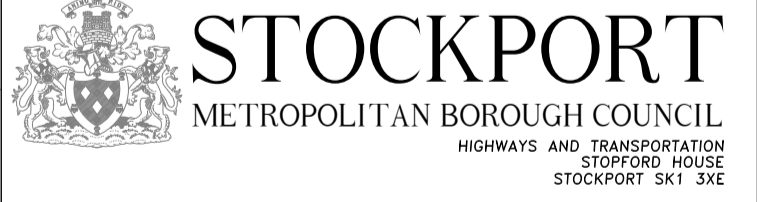

MARK GLYNN
DIRECTOR OF PLACE MANAGEMENT
Job Title

**CRSTS - A560
QUALITY
BUS TRANSIT**

**SCHEME A
GREAT PORTWOOD STREET
SERIES 0100:
GENERAL ARRANGEMENT**

Drawn	Engineer	Checked	Approved
DN	ATG	AK	HJ
Date	Date	Date	Date
02/06/25	31/10/25	09/12/25	05/01/26
Size	Scale		
A1	1:200		

Drawing No. C_0712A_0100_001 Revision A