


This map is reproduced from Ordnance Survey material with the permission of Ordnance Survey on behalf of the Controller of Her Majesty's Stationery Office © Crown copyright. Unauthorised reproduction infringes Crown copyright and may lead to prosecution or civil proceedings. Stockport Metropolitan Borough Council 100019571 2021

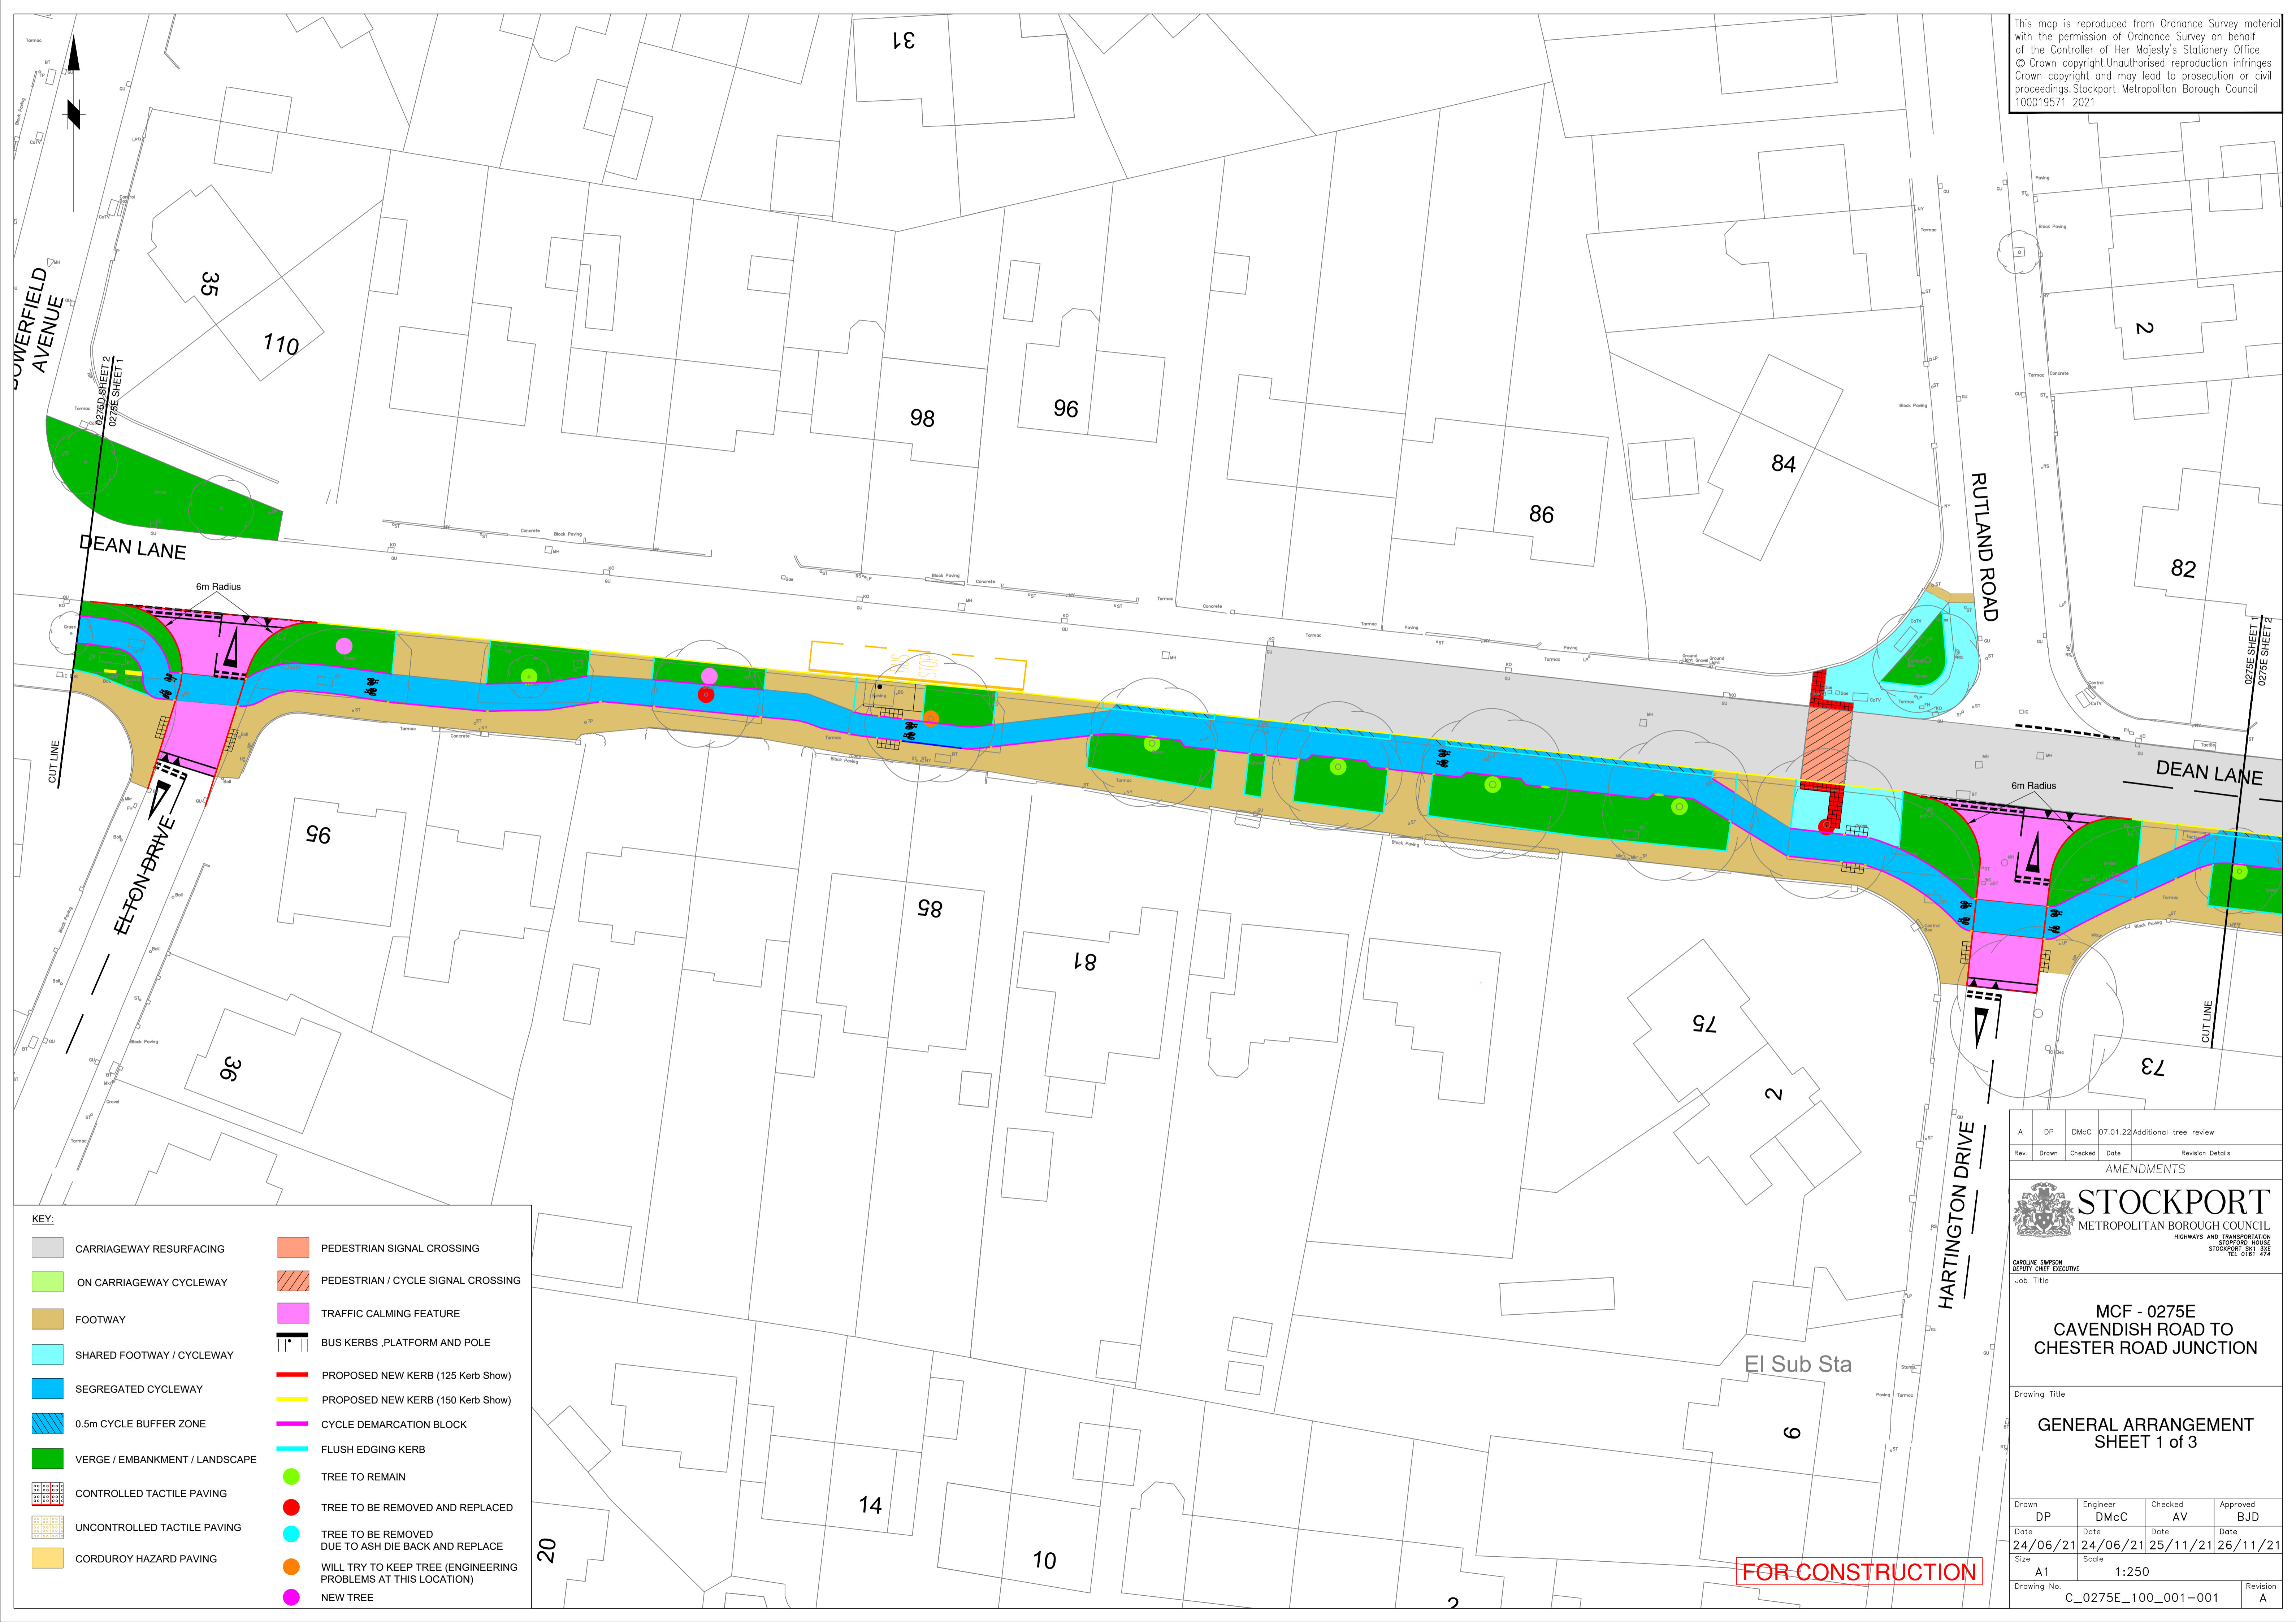

**KEY:**

CARRIAGEWAY RESURFACING	PEDESTRIAN SIGNAL CROSSING
ON CARRIAGEWAY CYCLEWAY	PEDESTRIAN / CYCLE SIGNAL CROSSING
FOOTWAY	TRAFFIC CALMING FEATURE
SHARED FOOTWAY / CYCLEWAY	BUS KERBS, PLATFORM AND POLE
SEGREGATED CYCLEWAY	PROPOSED NEW KERB (125 Kerb Show)
0.5m CYCLE BUFFER ZONE	PROPOSED NEW KERB (150 Kerb Show)
VERGE / EMBANKMENT / LANDSCAPE	CYCLE DEMARCATION BLOCK
CONTROLLED TACTILE PAVING	FLUSH EDGING KERB
UNCONTROLLED TACTILE PAVING	TREE TO REMAIN
CORDUROY HAZARD PAVING	TREE TO BE REMOVED AND REPLACED
	TREE TO BE REMOVED DUE TO ASH DIE BACK AND REPLACE
	WILL TRY TO KEEP TREE (ENGINEERING PROBLEMS AT THIS LOCATION)
	NEW TREE

A	DP	DMcC	07.01.22	Additional tree review
Rev.	Drawn	Checked	Date	Revision Details
AMENDMENTS				
 <b>STOCKPORT</b> METROPOLITAN BOROUGH COUNCIL <small>HIGHWAYS AND TRANSPORTATION STAFFORD HOUSE STOCKPORT SK1 3XE TEL 0761 474</small>				
<small>CAROLINE SIMPSON DEPUTY CHIEF EXECUTIVE Job Title</small>				
<b>MCF - 0275E</b> <b>CAVENDISH ROAD TO</b> <b>CHESTER ROAD JUNCTION</b>				
Drawing Title				
<b>GENERAL ARRANGEMENT</b> <b>SHEET 1 of 3</b>				
Drawn	Engineer	Checked	Approved	
DP	DMcC	AV	BJD	
Date	Date	Date	Date	
24/06/21	24/06/21	25/11/21	26/11/21	
Size	Scale			
A1	1:250			
Drawing No. C_0275E_100_001-001				Revision A

**FOR CONSTRUCTION**