


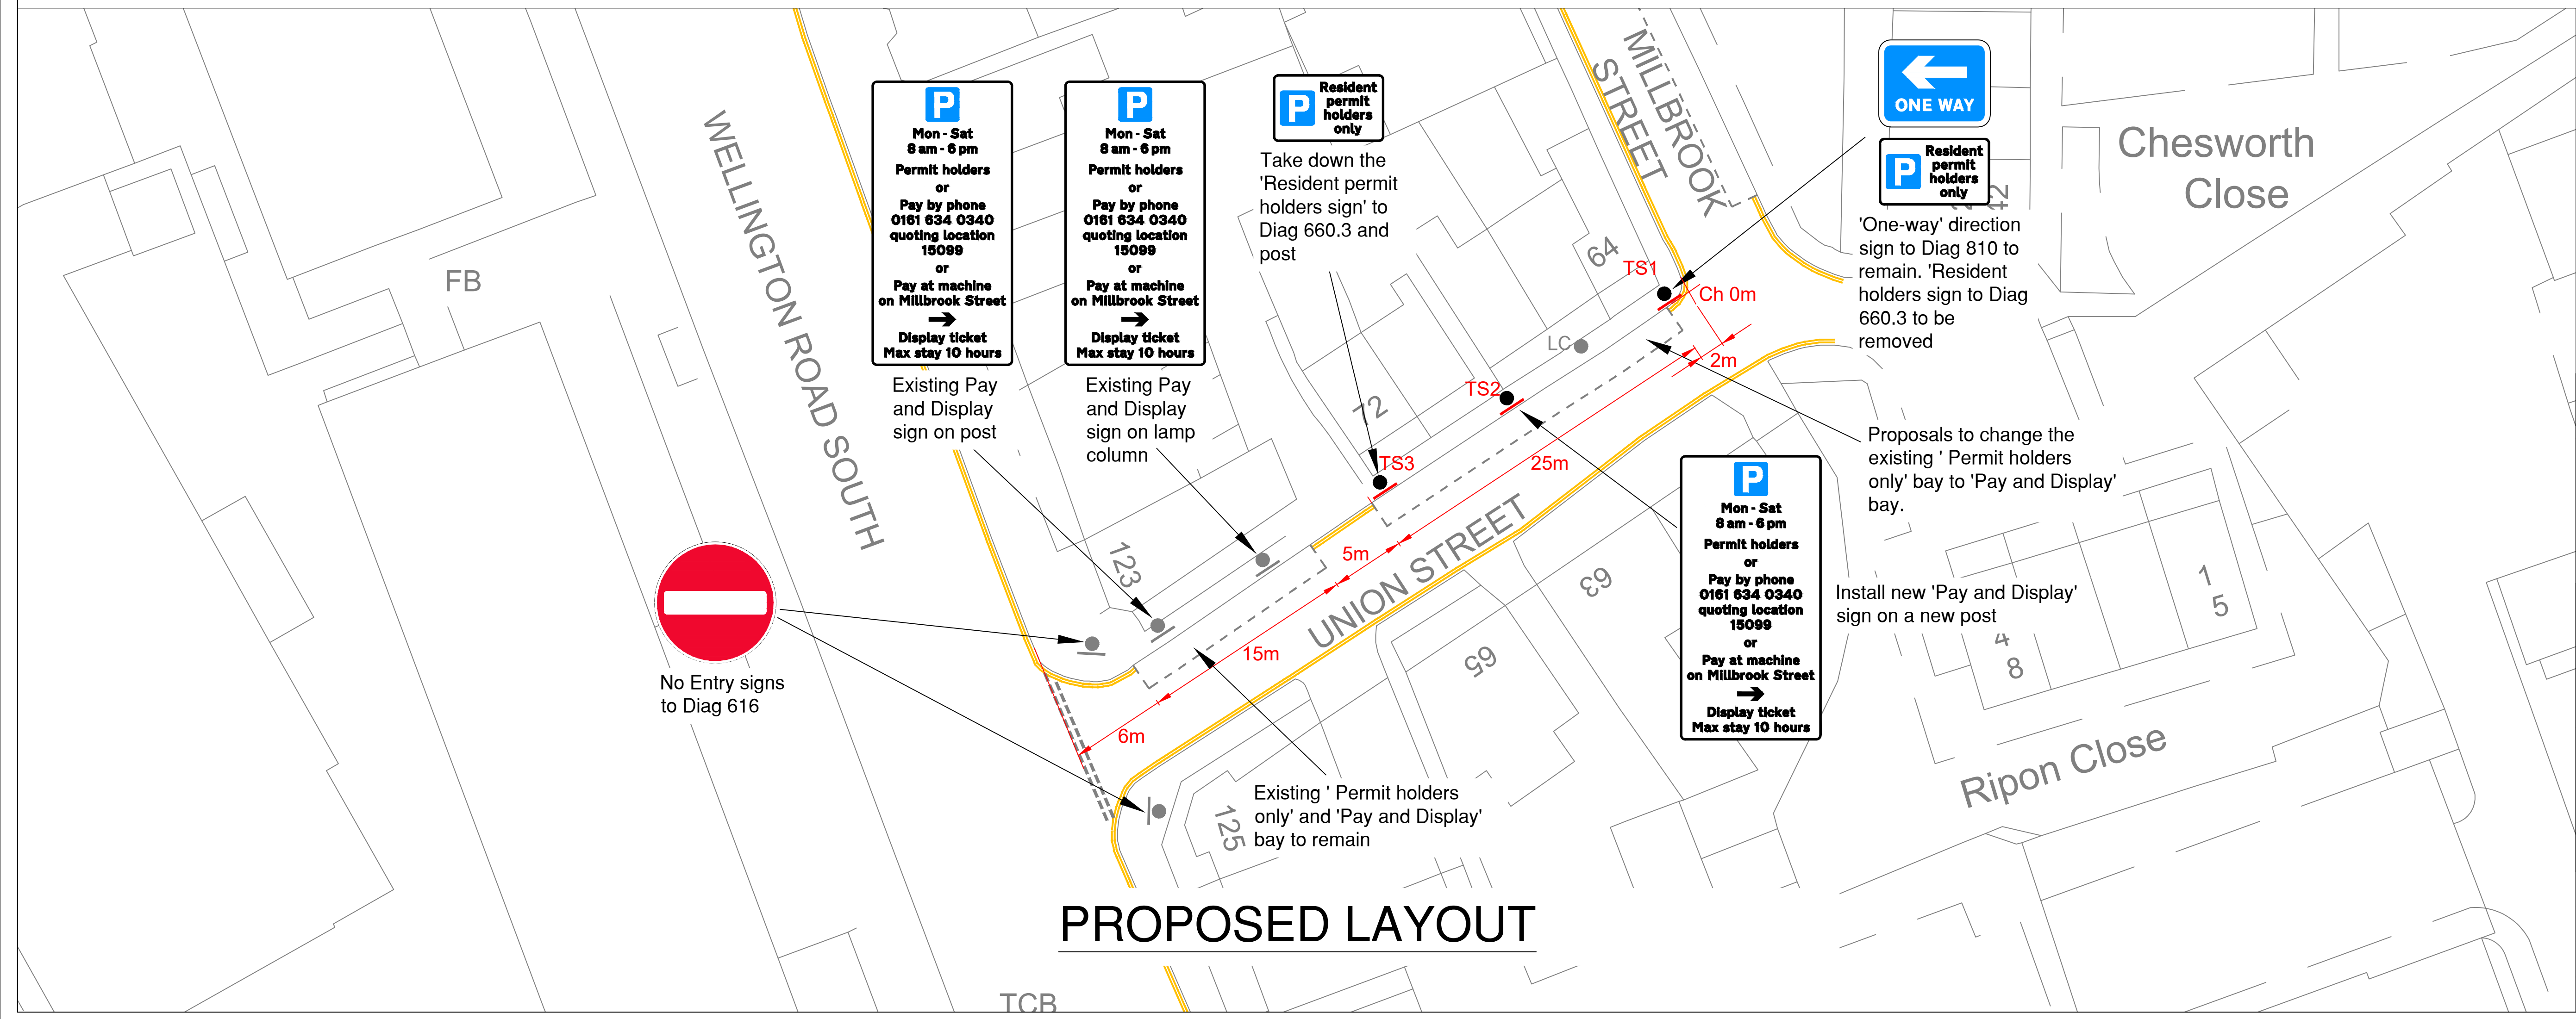

Rev.	Drawn	Checked	Date	Revision Details	
AMENDMENTS					
		STOCKPORT			
		METROPOLITAN BOROUGH COUNCIL HIGHWAYS AND TRANSPORTATION STOFFORD HOUSE STOCKPORT SK1 3XE			
MARK GILVIN DIRECTOR OF PLACE MANAGEMENT Job Title					
UNION STREET, STOCKPORT					
Drawing Title					
TRO PLAN CHANGE EXISTING 'PERMIT HOLDERS BAY' TO 'PAY AND DISPLAY BAY'					
Drawn CP	Engineer NR	Checked AM	Approved AM		
Date 20/02/2025	Date 20/02/2025	Date 20/02/2025	Date 20/02/2025		
Size A1	Scale 1:250				
Drawing No.				Revision	
NM27 - 6429 - 01					