


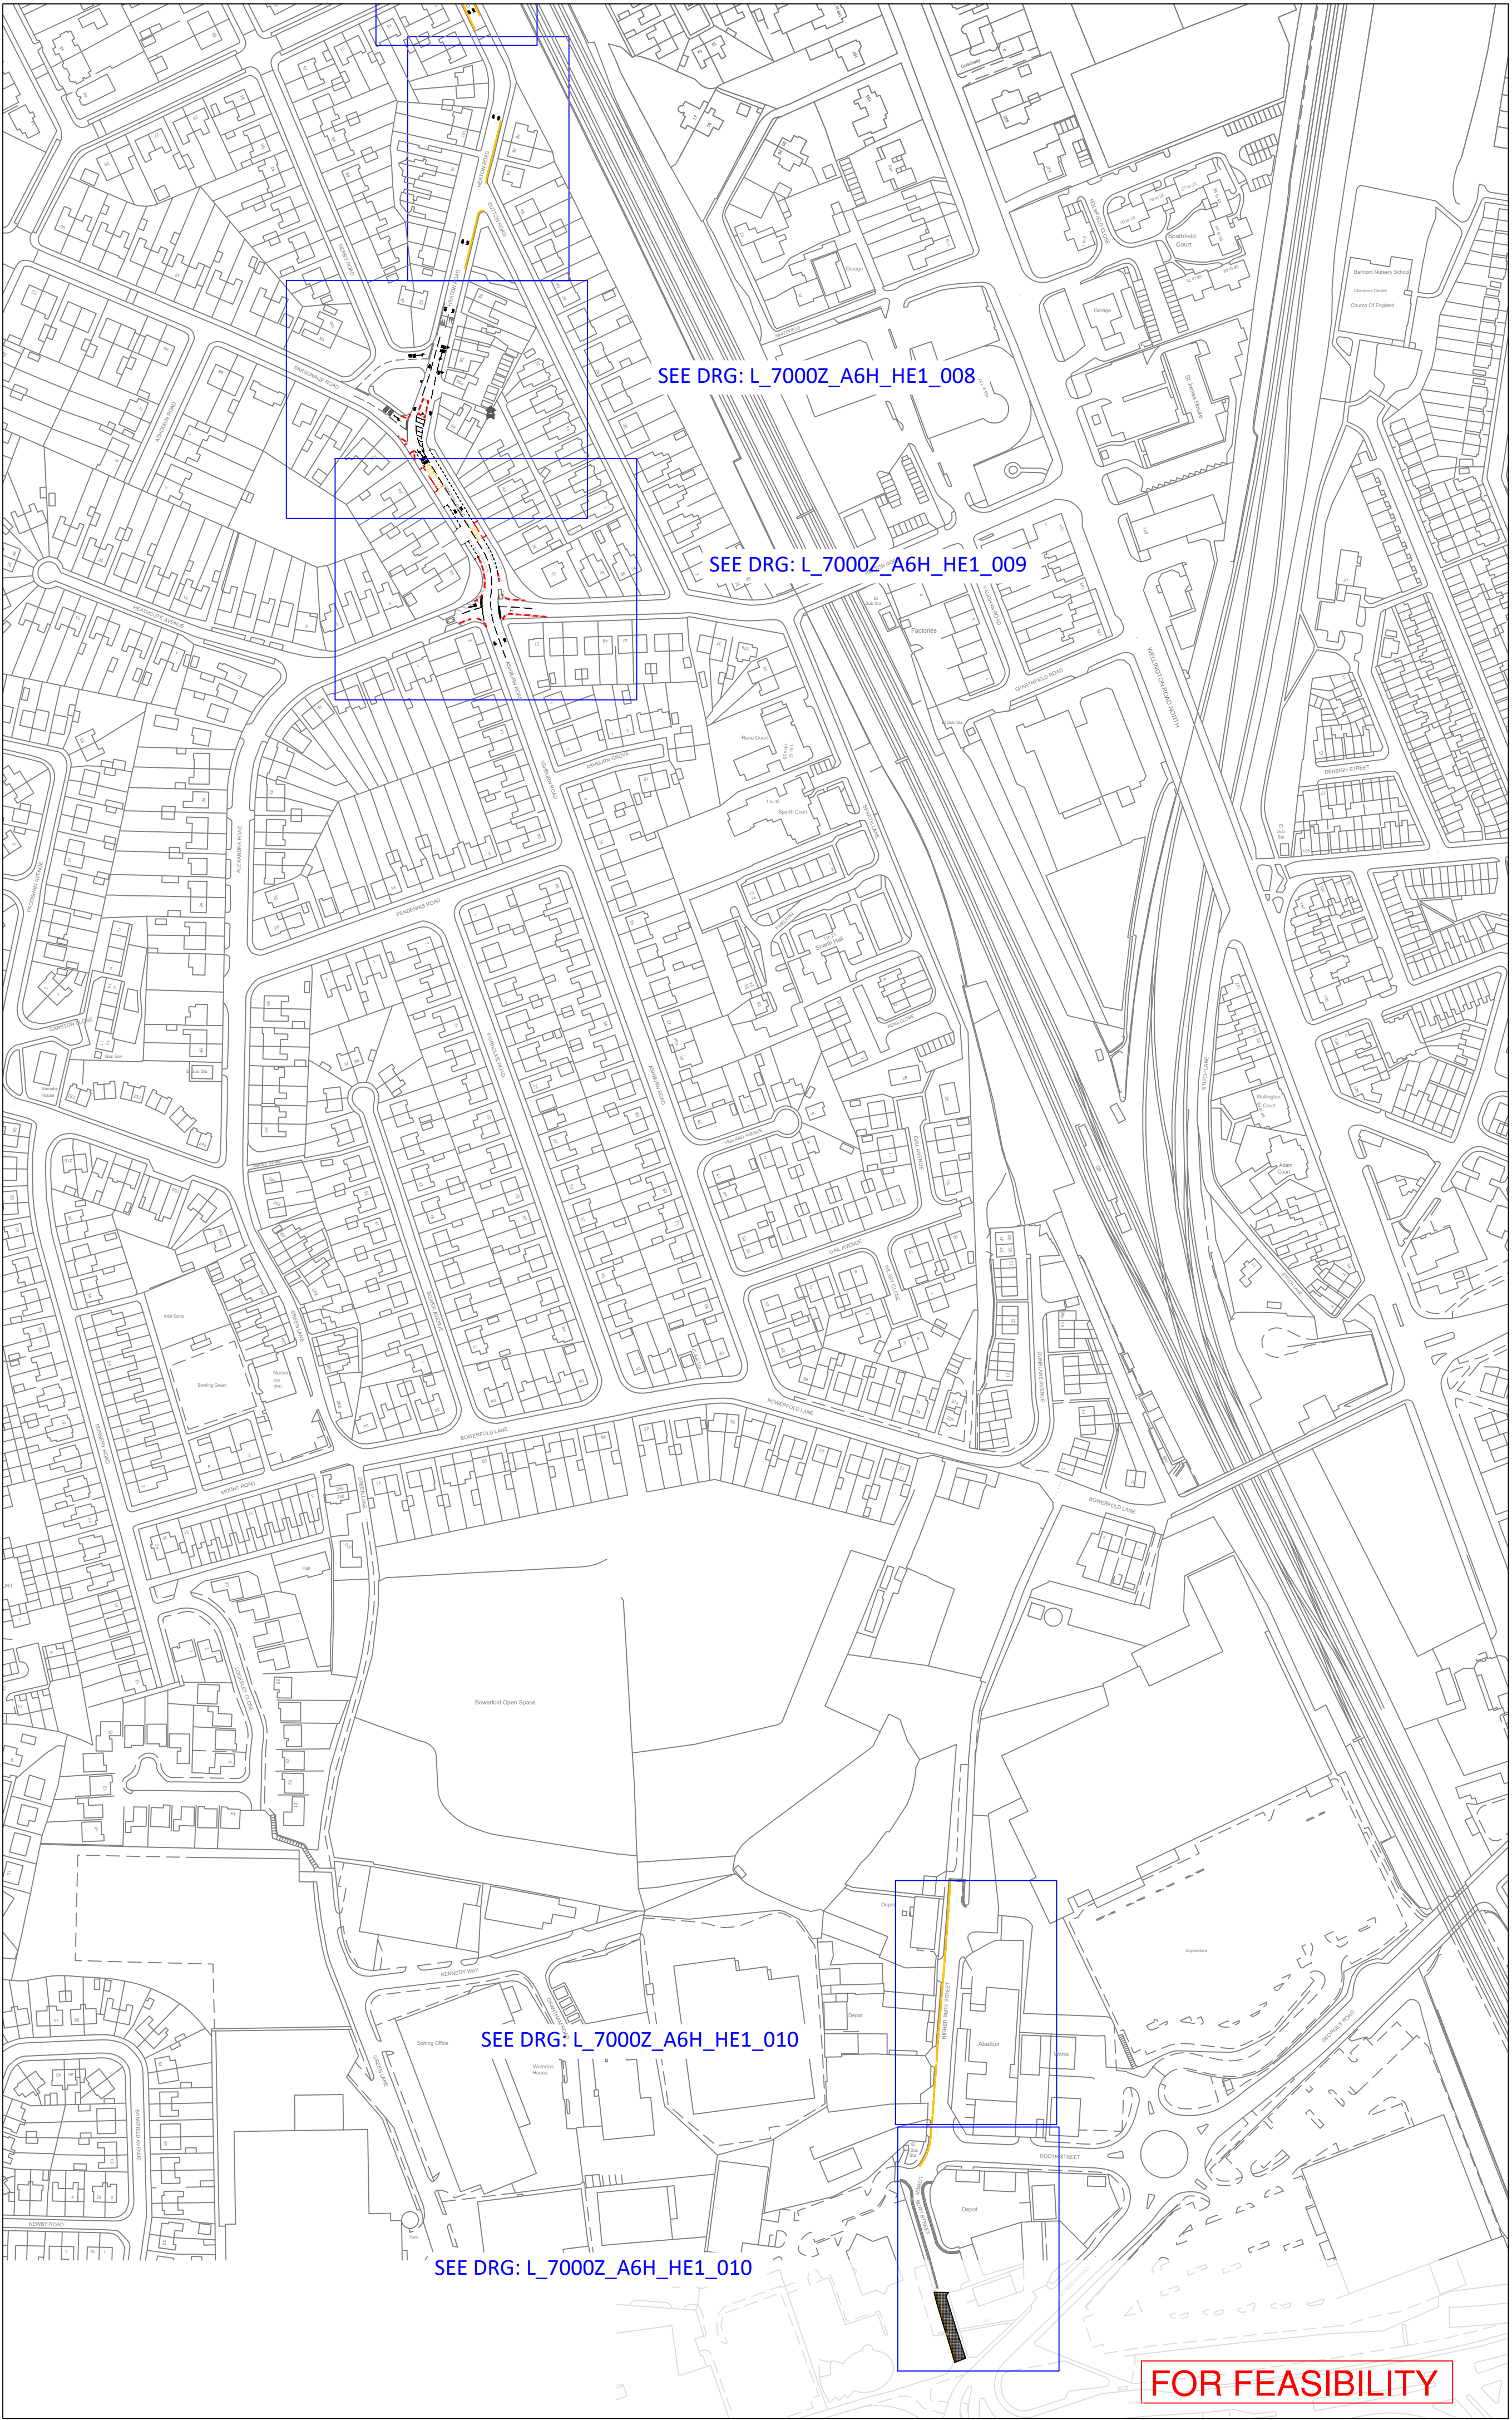


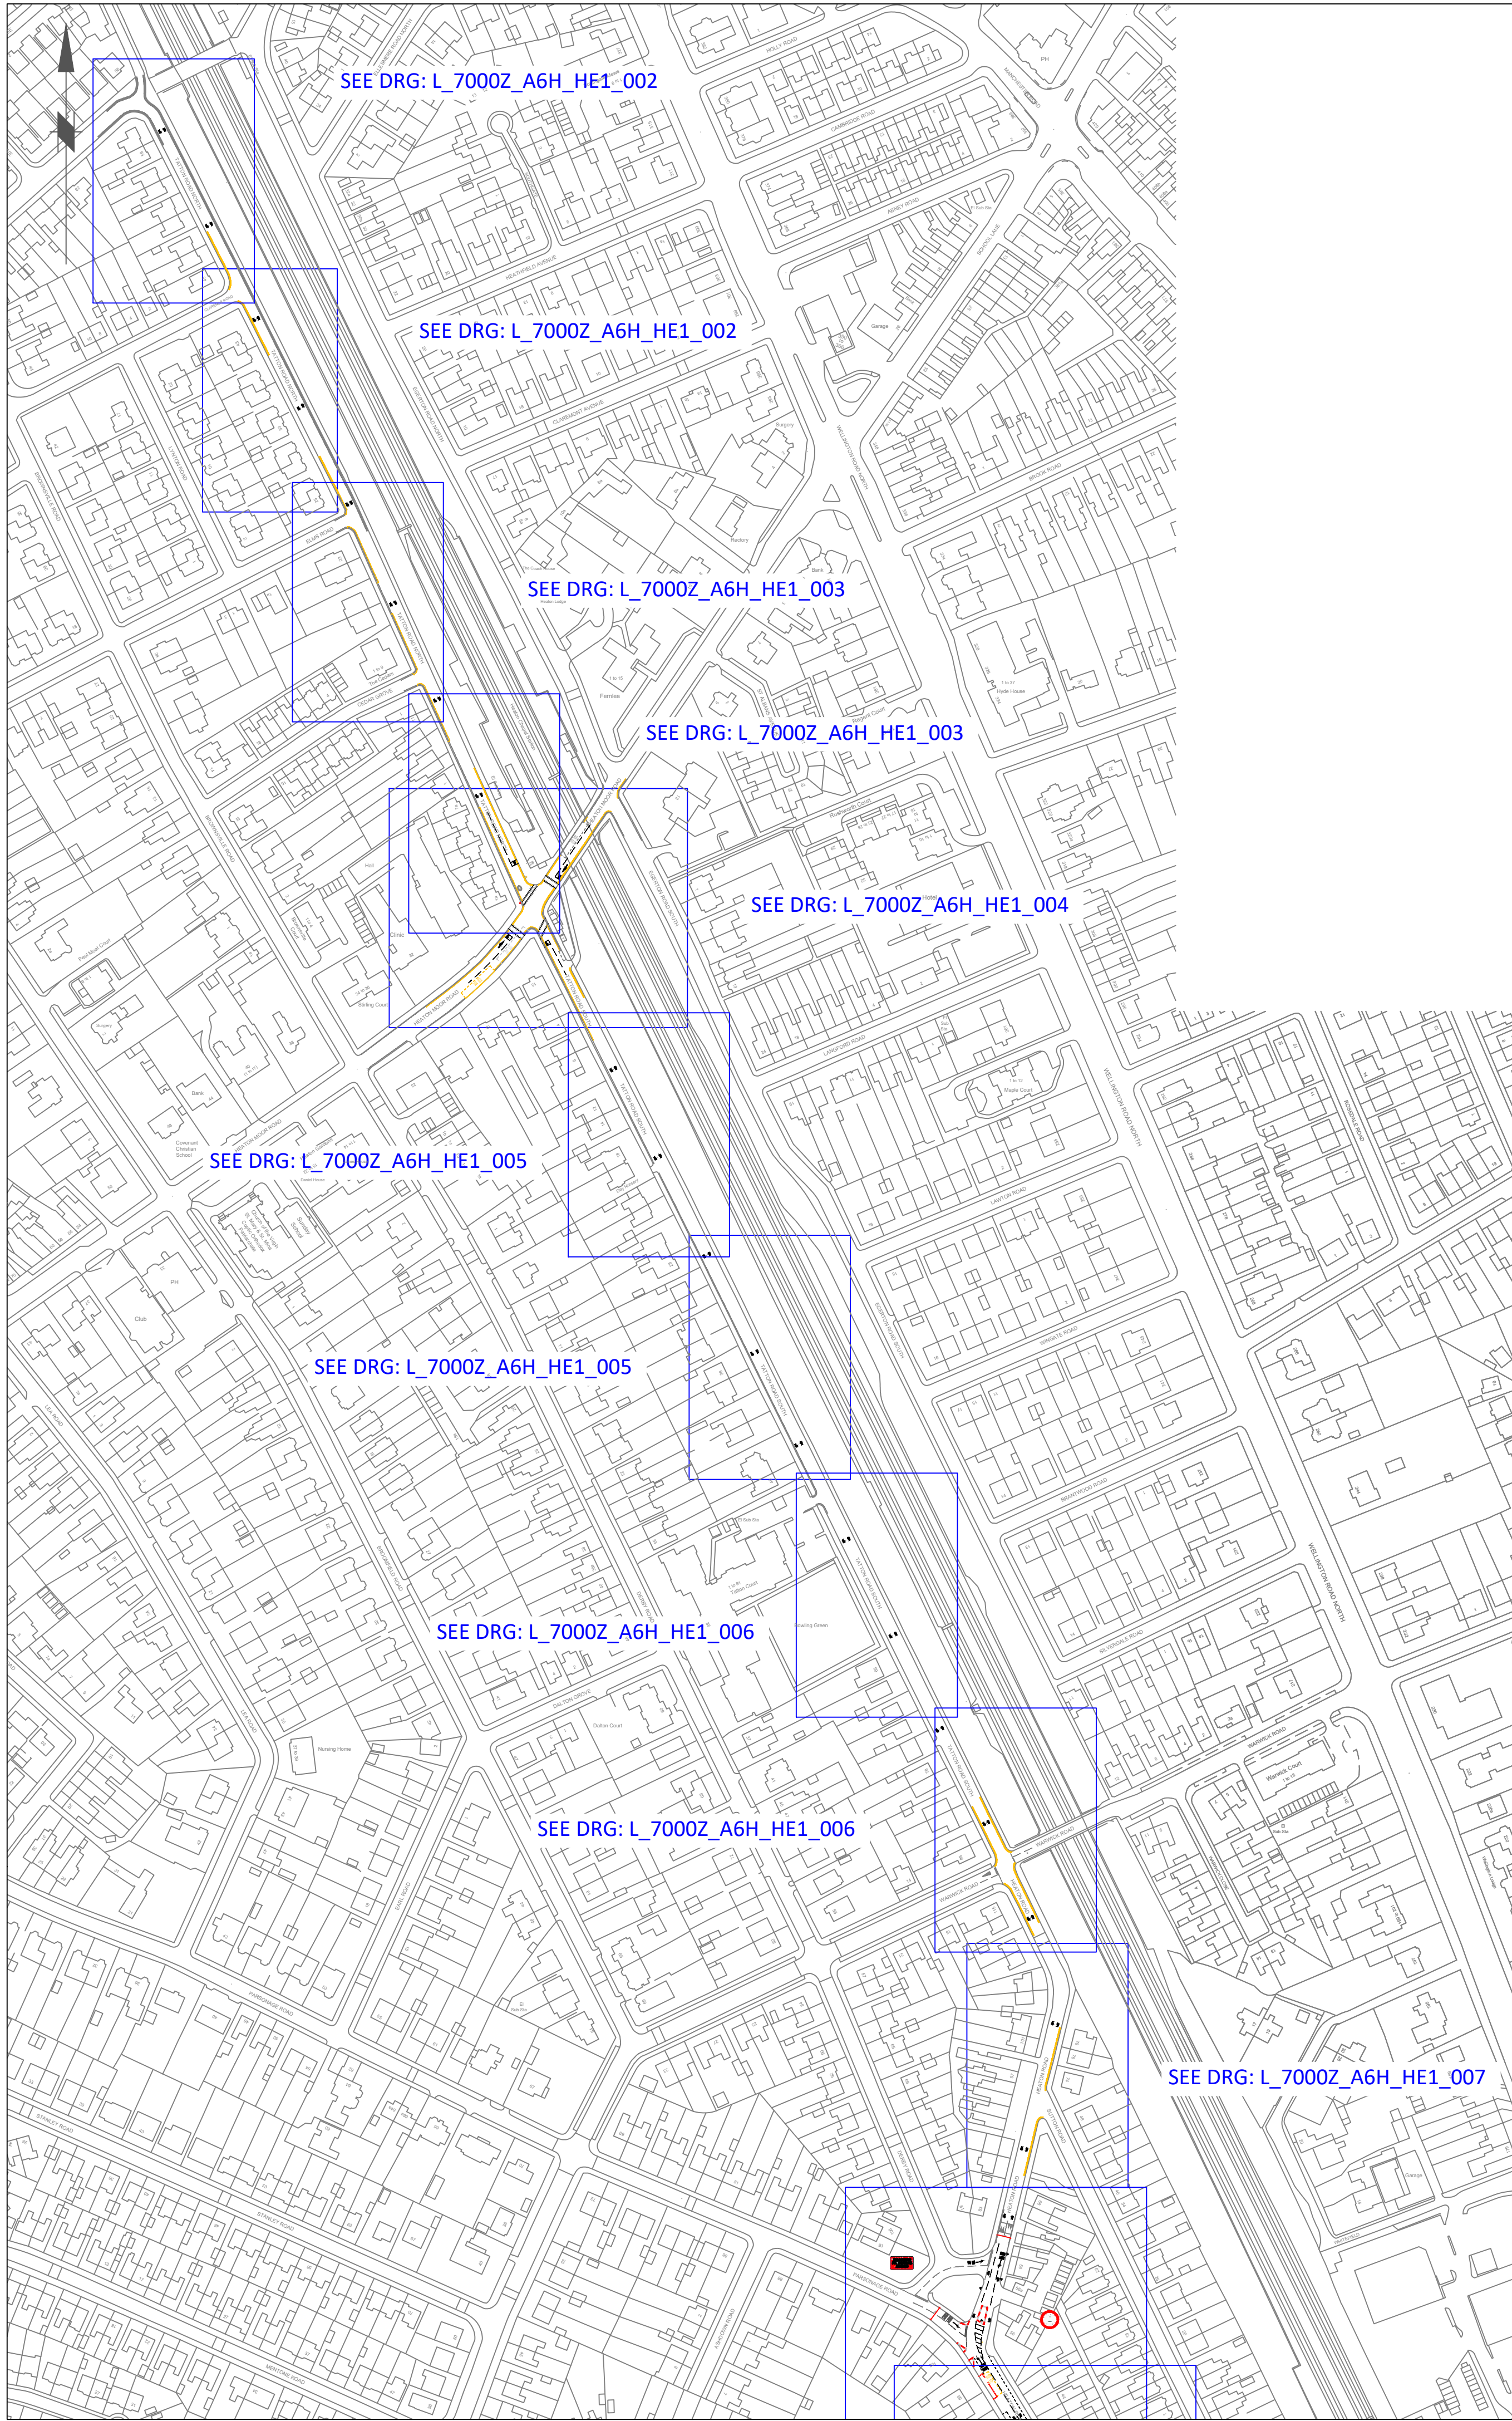


This map is reproduced from Ordnance Survey material with the permission of Ordnance Survey on behalf of the Controller of Her Majesty's Stationery Office. © Crown copyright. Unauthorised reproduction infringes Crown copyright and may lead to prosecution or civil proceedings. Stockport Metropolitan Borough Council 100019571 2016

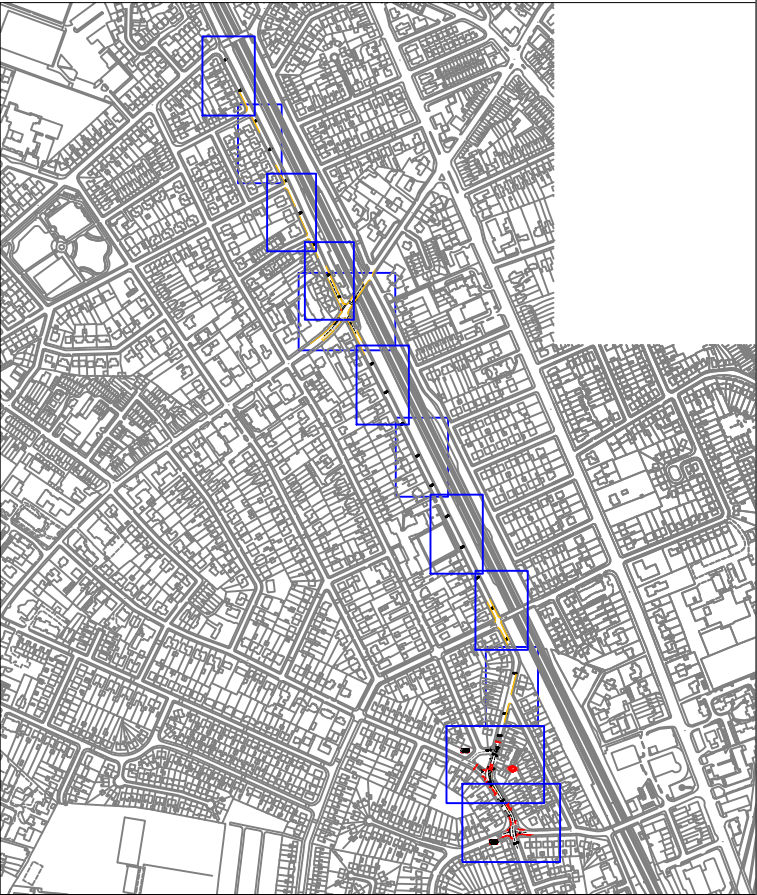

Rev.	Drawn	Checked	Date	Revision Details
AMENDMENTS				
				
STOPFORD HOUSE STOCKPORT SK1 3ZE TEL 0161 474				
CAROLINE SIMPSON CORPORATE DIRECTOR PLACE				
Job Title				
Drawing Title				
Drawn	Engineer	Checked	Approved	
Date	Date	Date	Date	
Size	Scale			
SCG No.	Filename			
Drawing No.				Revision

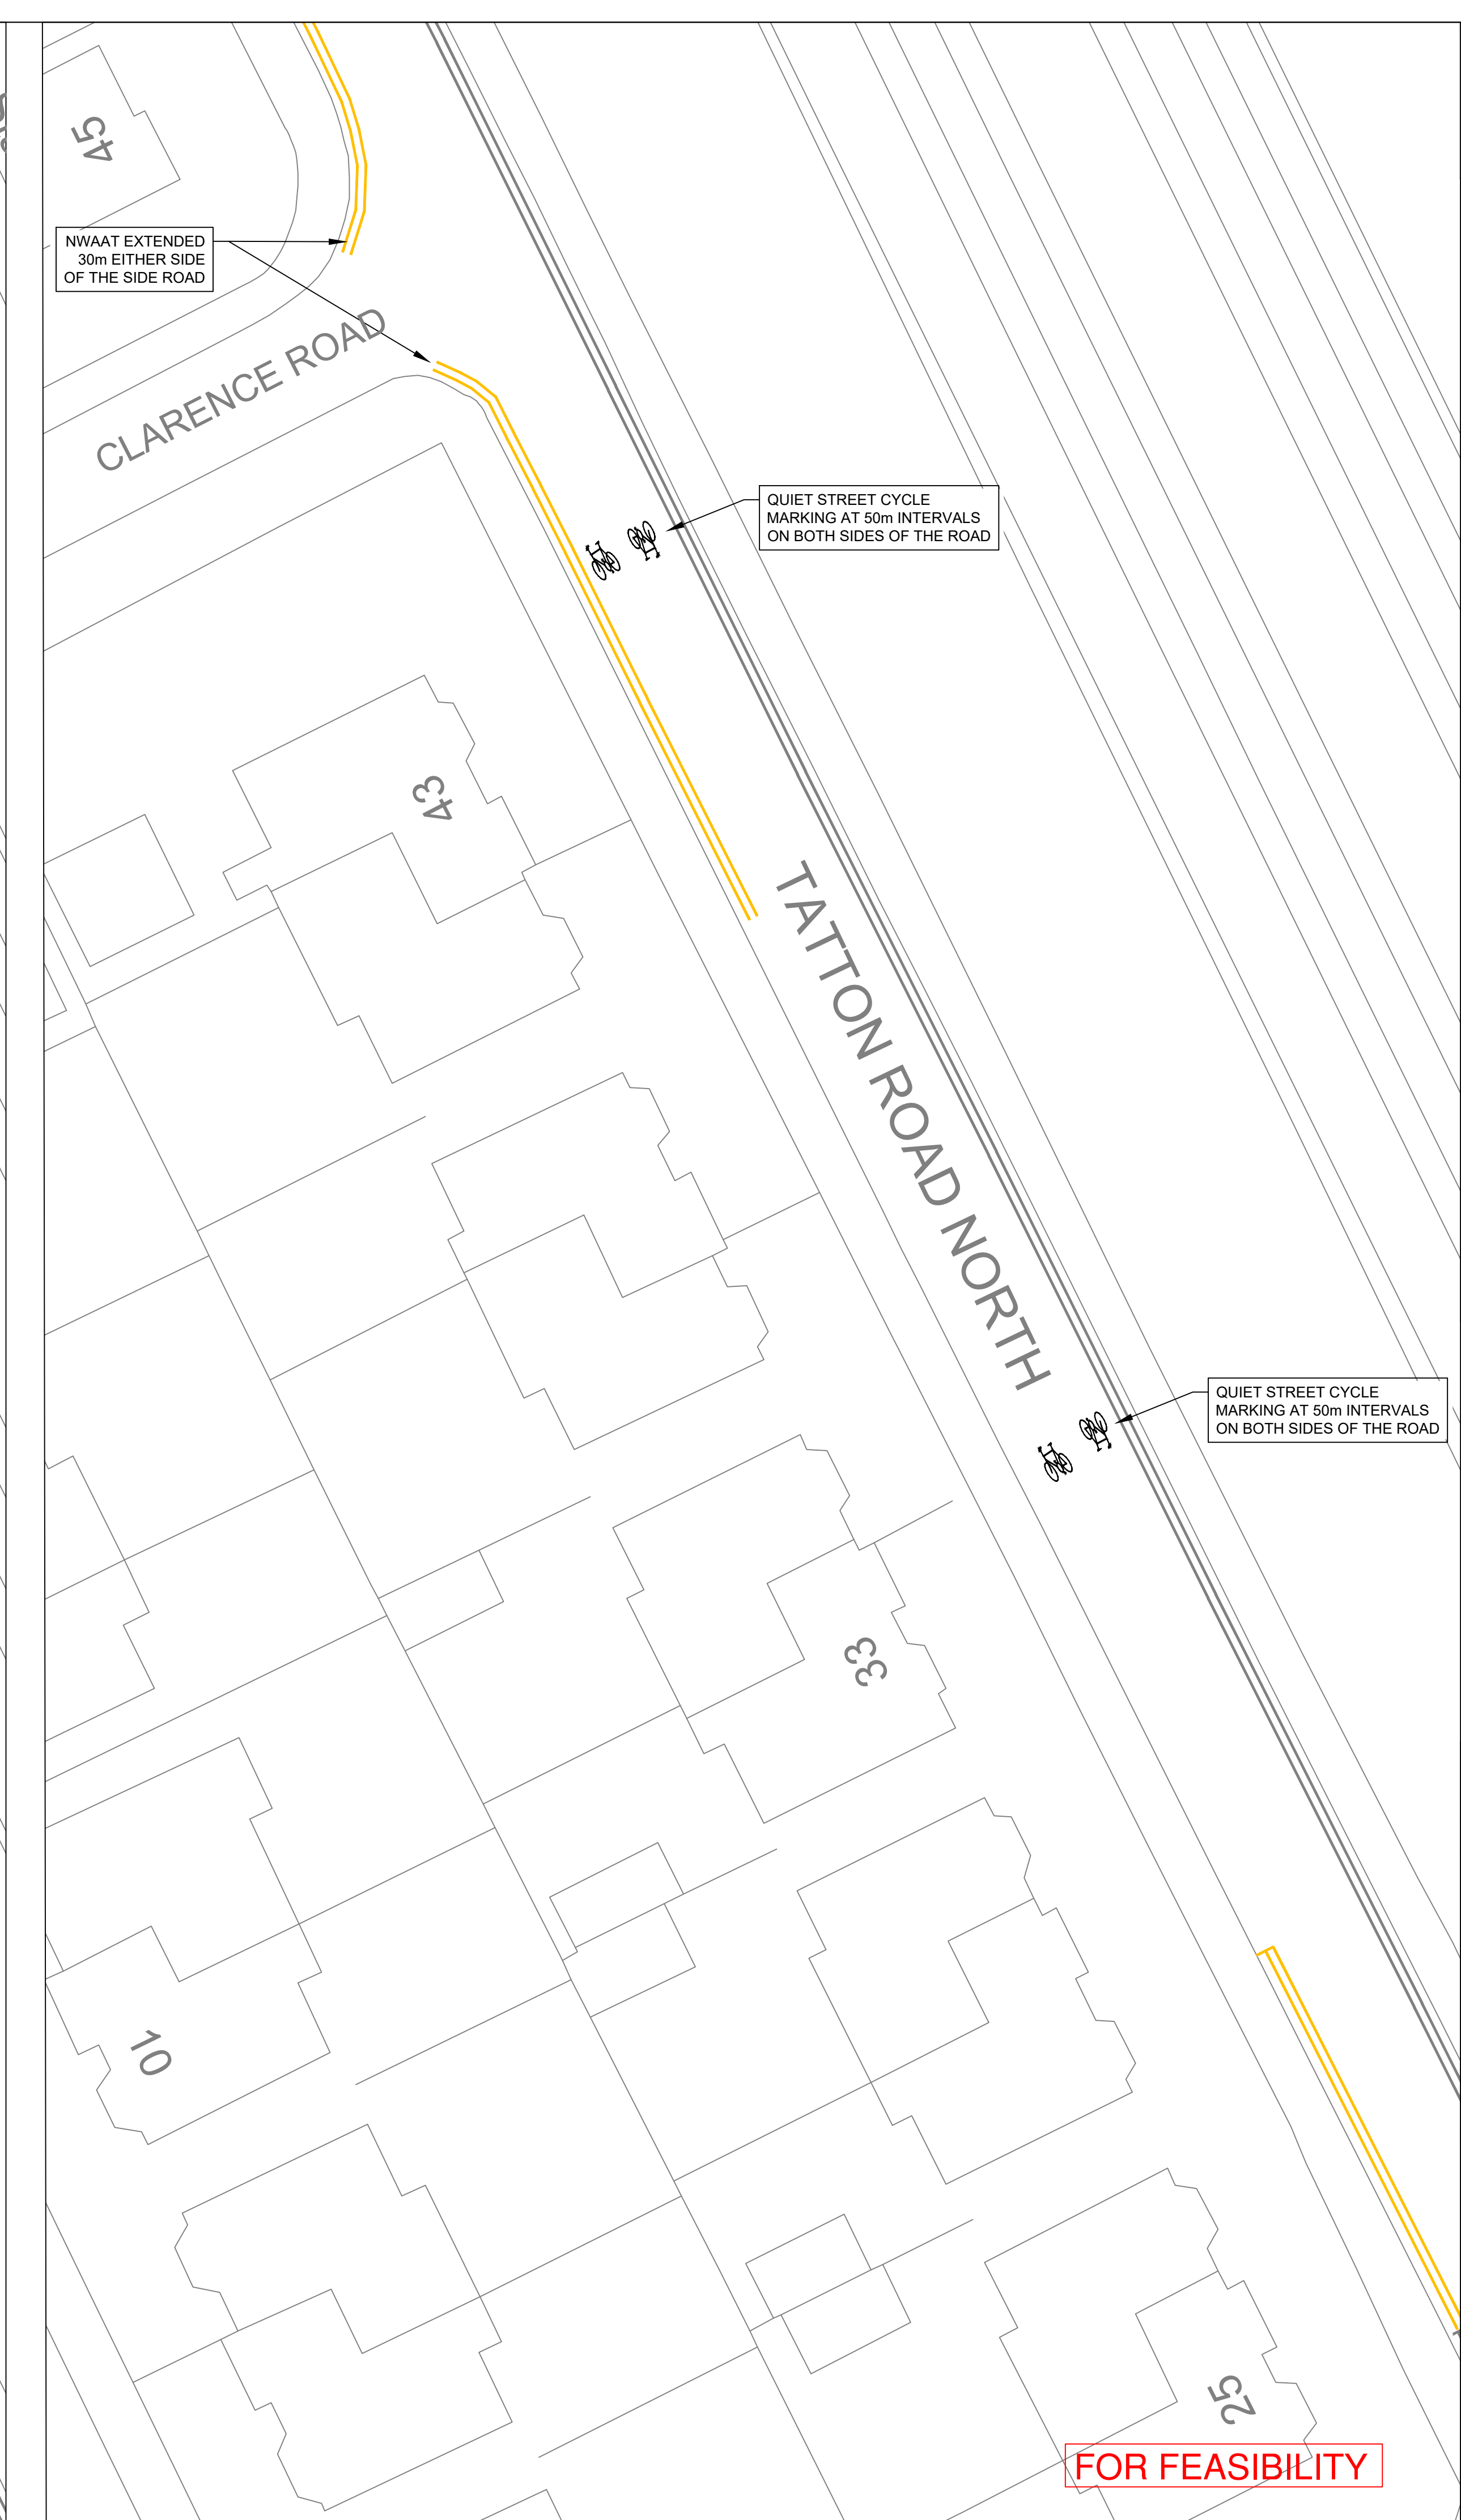

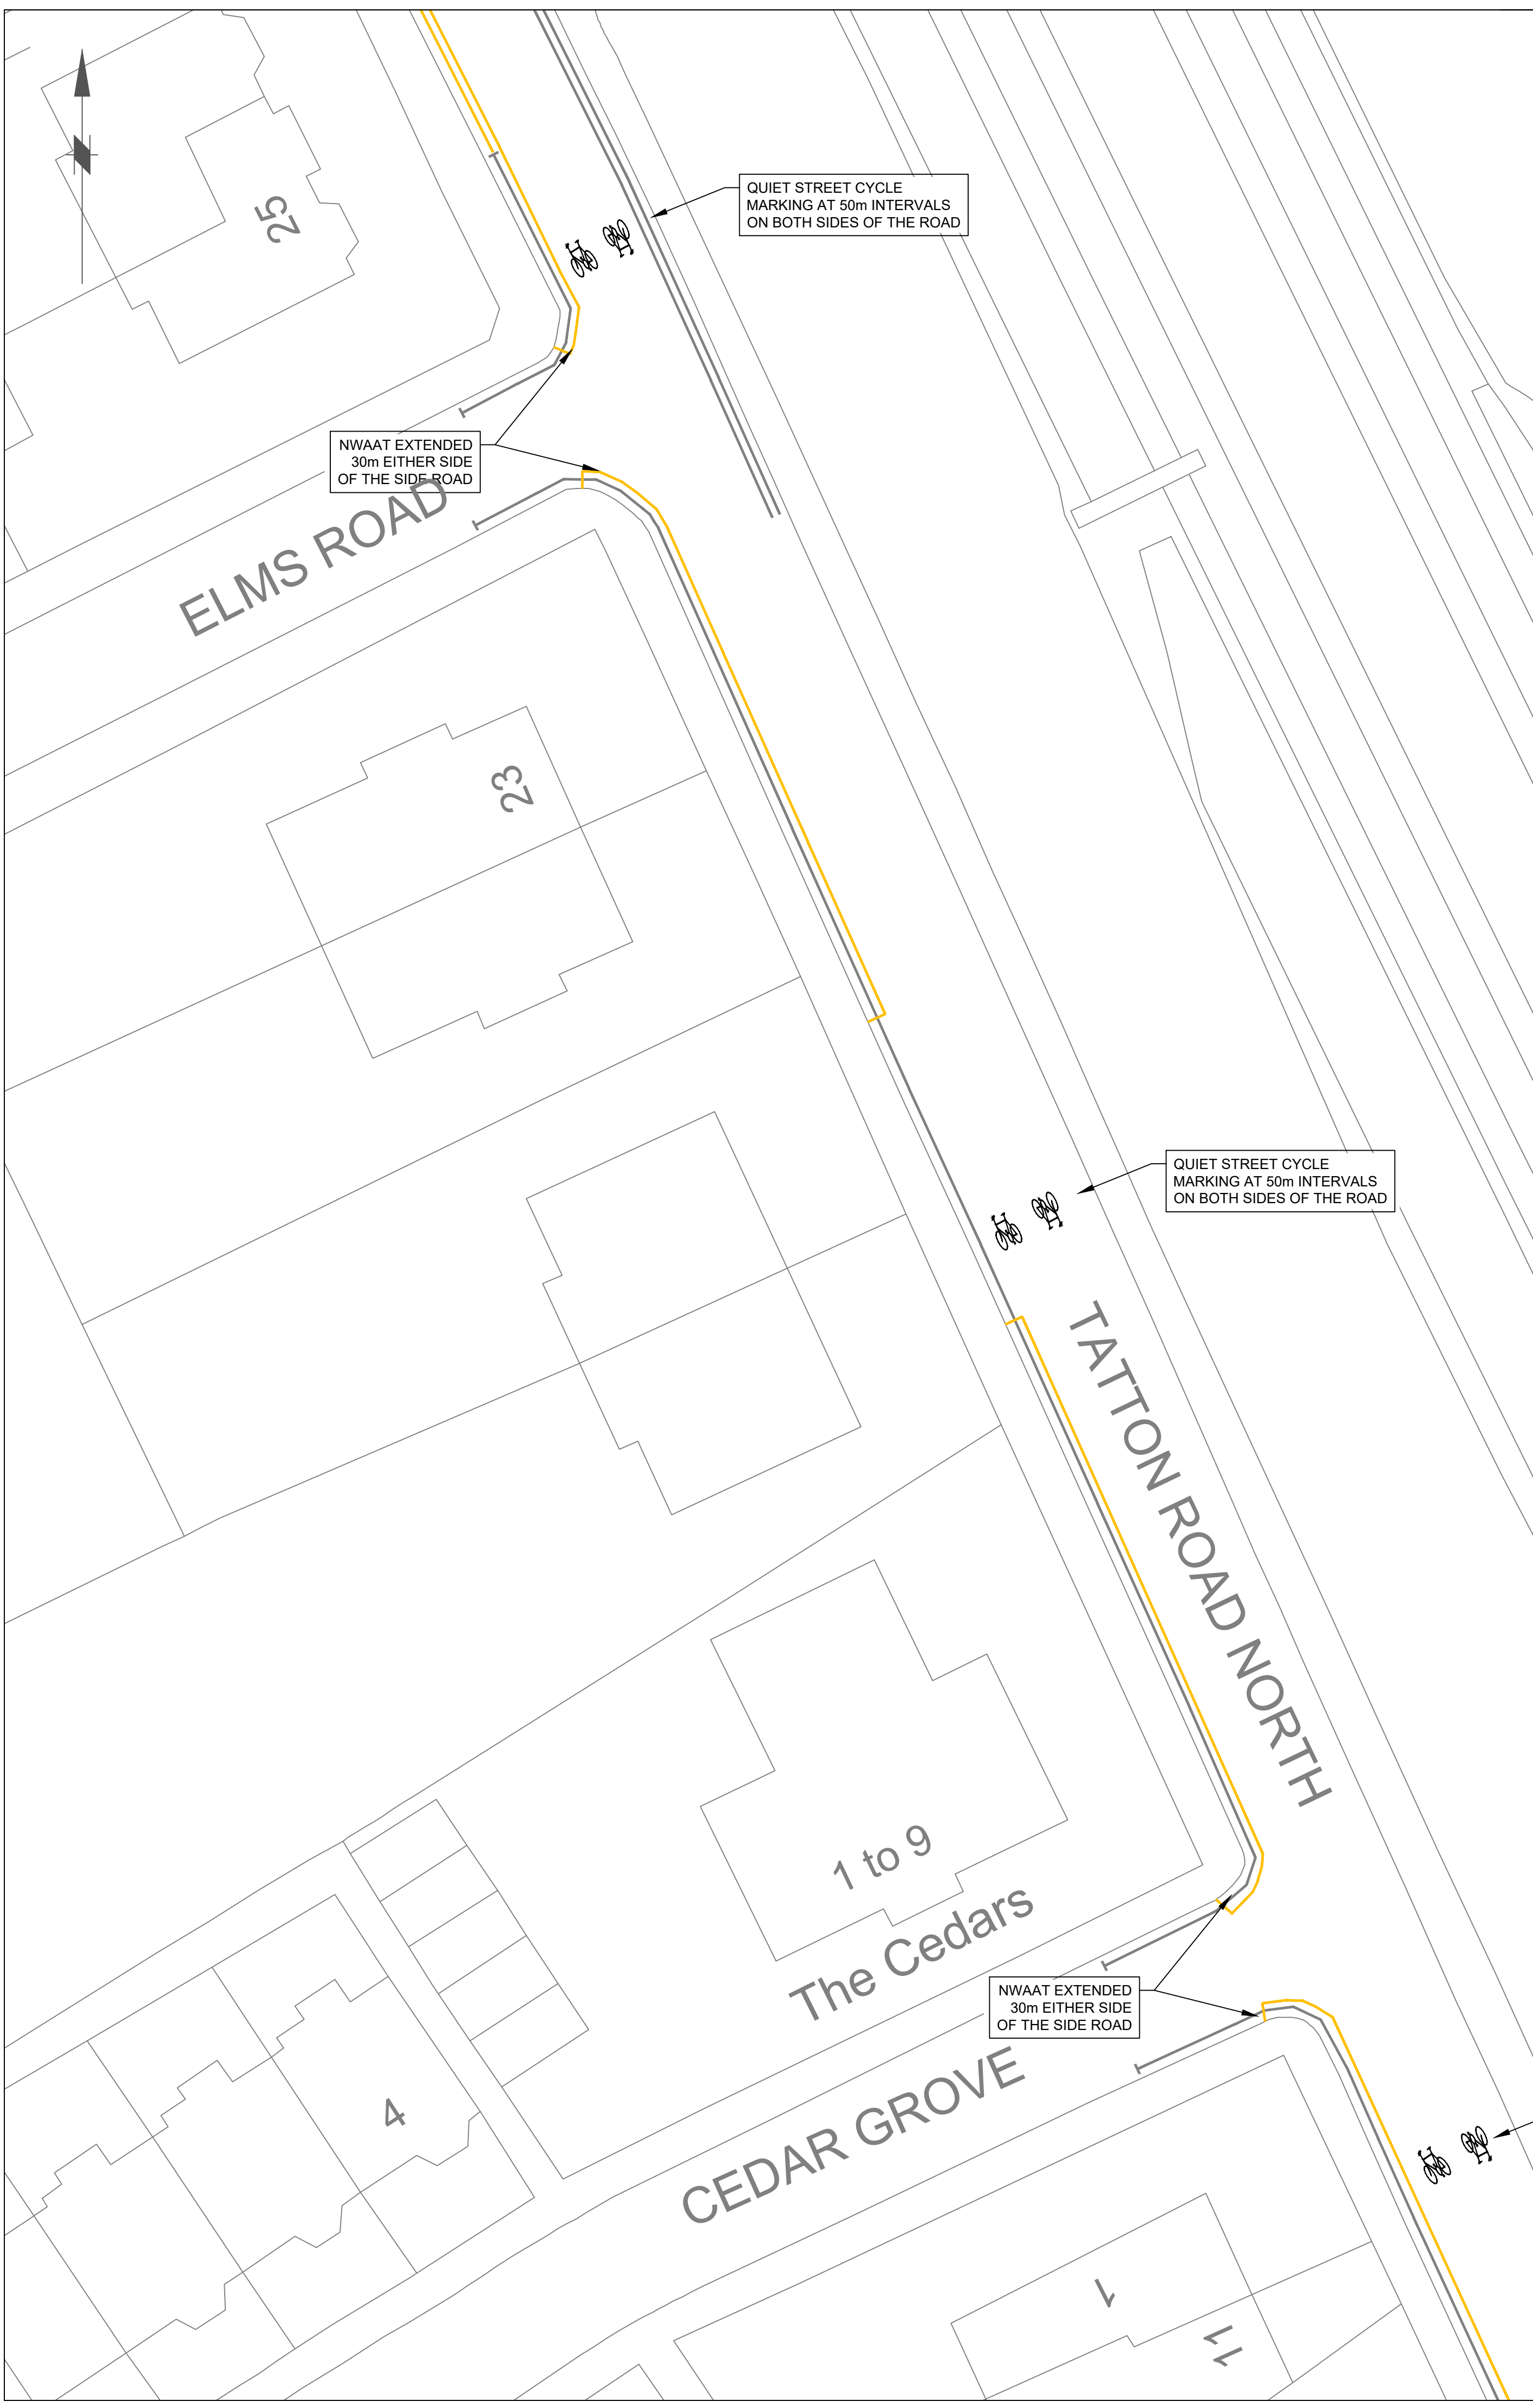

This map is reproduced from Ordnance Survey material with the permission of Ordnance Survey on behalf of the Controller of Her Majesty's Stationery Office © Crown copyright. Unauthorised reproduction infringes Crown copyright and may lead to prosecution of civil proceedings. Stockport Metropolitan Borough Council 100019571 2016

Rev.	Drawn	Checked	Date	Revision Details
AMENDMENTS				



STOFFORD HOUSE
STOCKPORT SK1 3ZE
TEL 0161 474

CAROLINE SIMPSON
CORPORATE DIRECTOR
PLACE



Job Title

Drawing Title

Drawn	Engineer	Checked	Approved
Date	Date	Date	Date
Size	Scale		
SCG No.	Filename		
Drawing No.			
Revision			



This map is reproduced from Ordnance Survey material with the permission of Ordnance Survey on behalf of the Controller of Her Majesty's Stationery Office © Crown copyright. Unauthorised reproduction infringes Crown copyright and may lead to prosecution of civil proceedings. Stockport Metropolitan Borough Council 100019571 2016

  

Rev.	Drawn	Checked	Date	Revision Details
------	-------	---------	------	------------------

AMENDMENTS



CAROLINE SIMPSON
CORPORATE DIRECTOR
PLACE

STOPFORD HOUSE
STOCKPORT SK1 3ZF
TEL 0161 474

Job Title

Drawing Title

Drawn	Engineer	Checked	Approved
-------	----------	---------	----------

Date	Date	Date	Date
------	------	------	------

Size	Scale
------	-------


SCG No.	Filename
---------	----------

Drawing No.	Revision
-------------	----------

FOR FEASIBILITY



Rev.	Drawn	Checked	Date	Revision Details
AMENDMENTS				
				
STOPFORD HOUSE STOCKPORT SK1 3ZE TEL 0161 474				
CAROLINE SIMPSON CORPORATE DIRECTOR PLACE				
Job Title				
Drawing Title				
Drawn		Engineer		Checked
Date		Date		Date
Size		Scale		
SCG No.		Filename		
Drawing No.				Revision

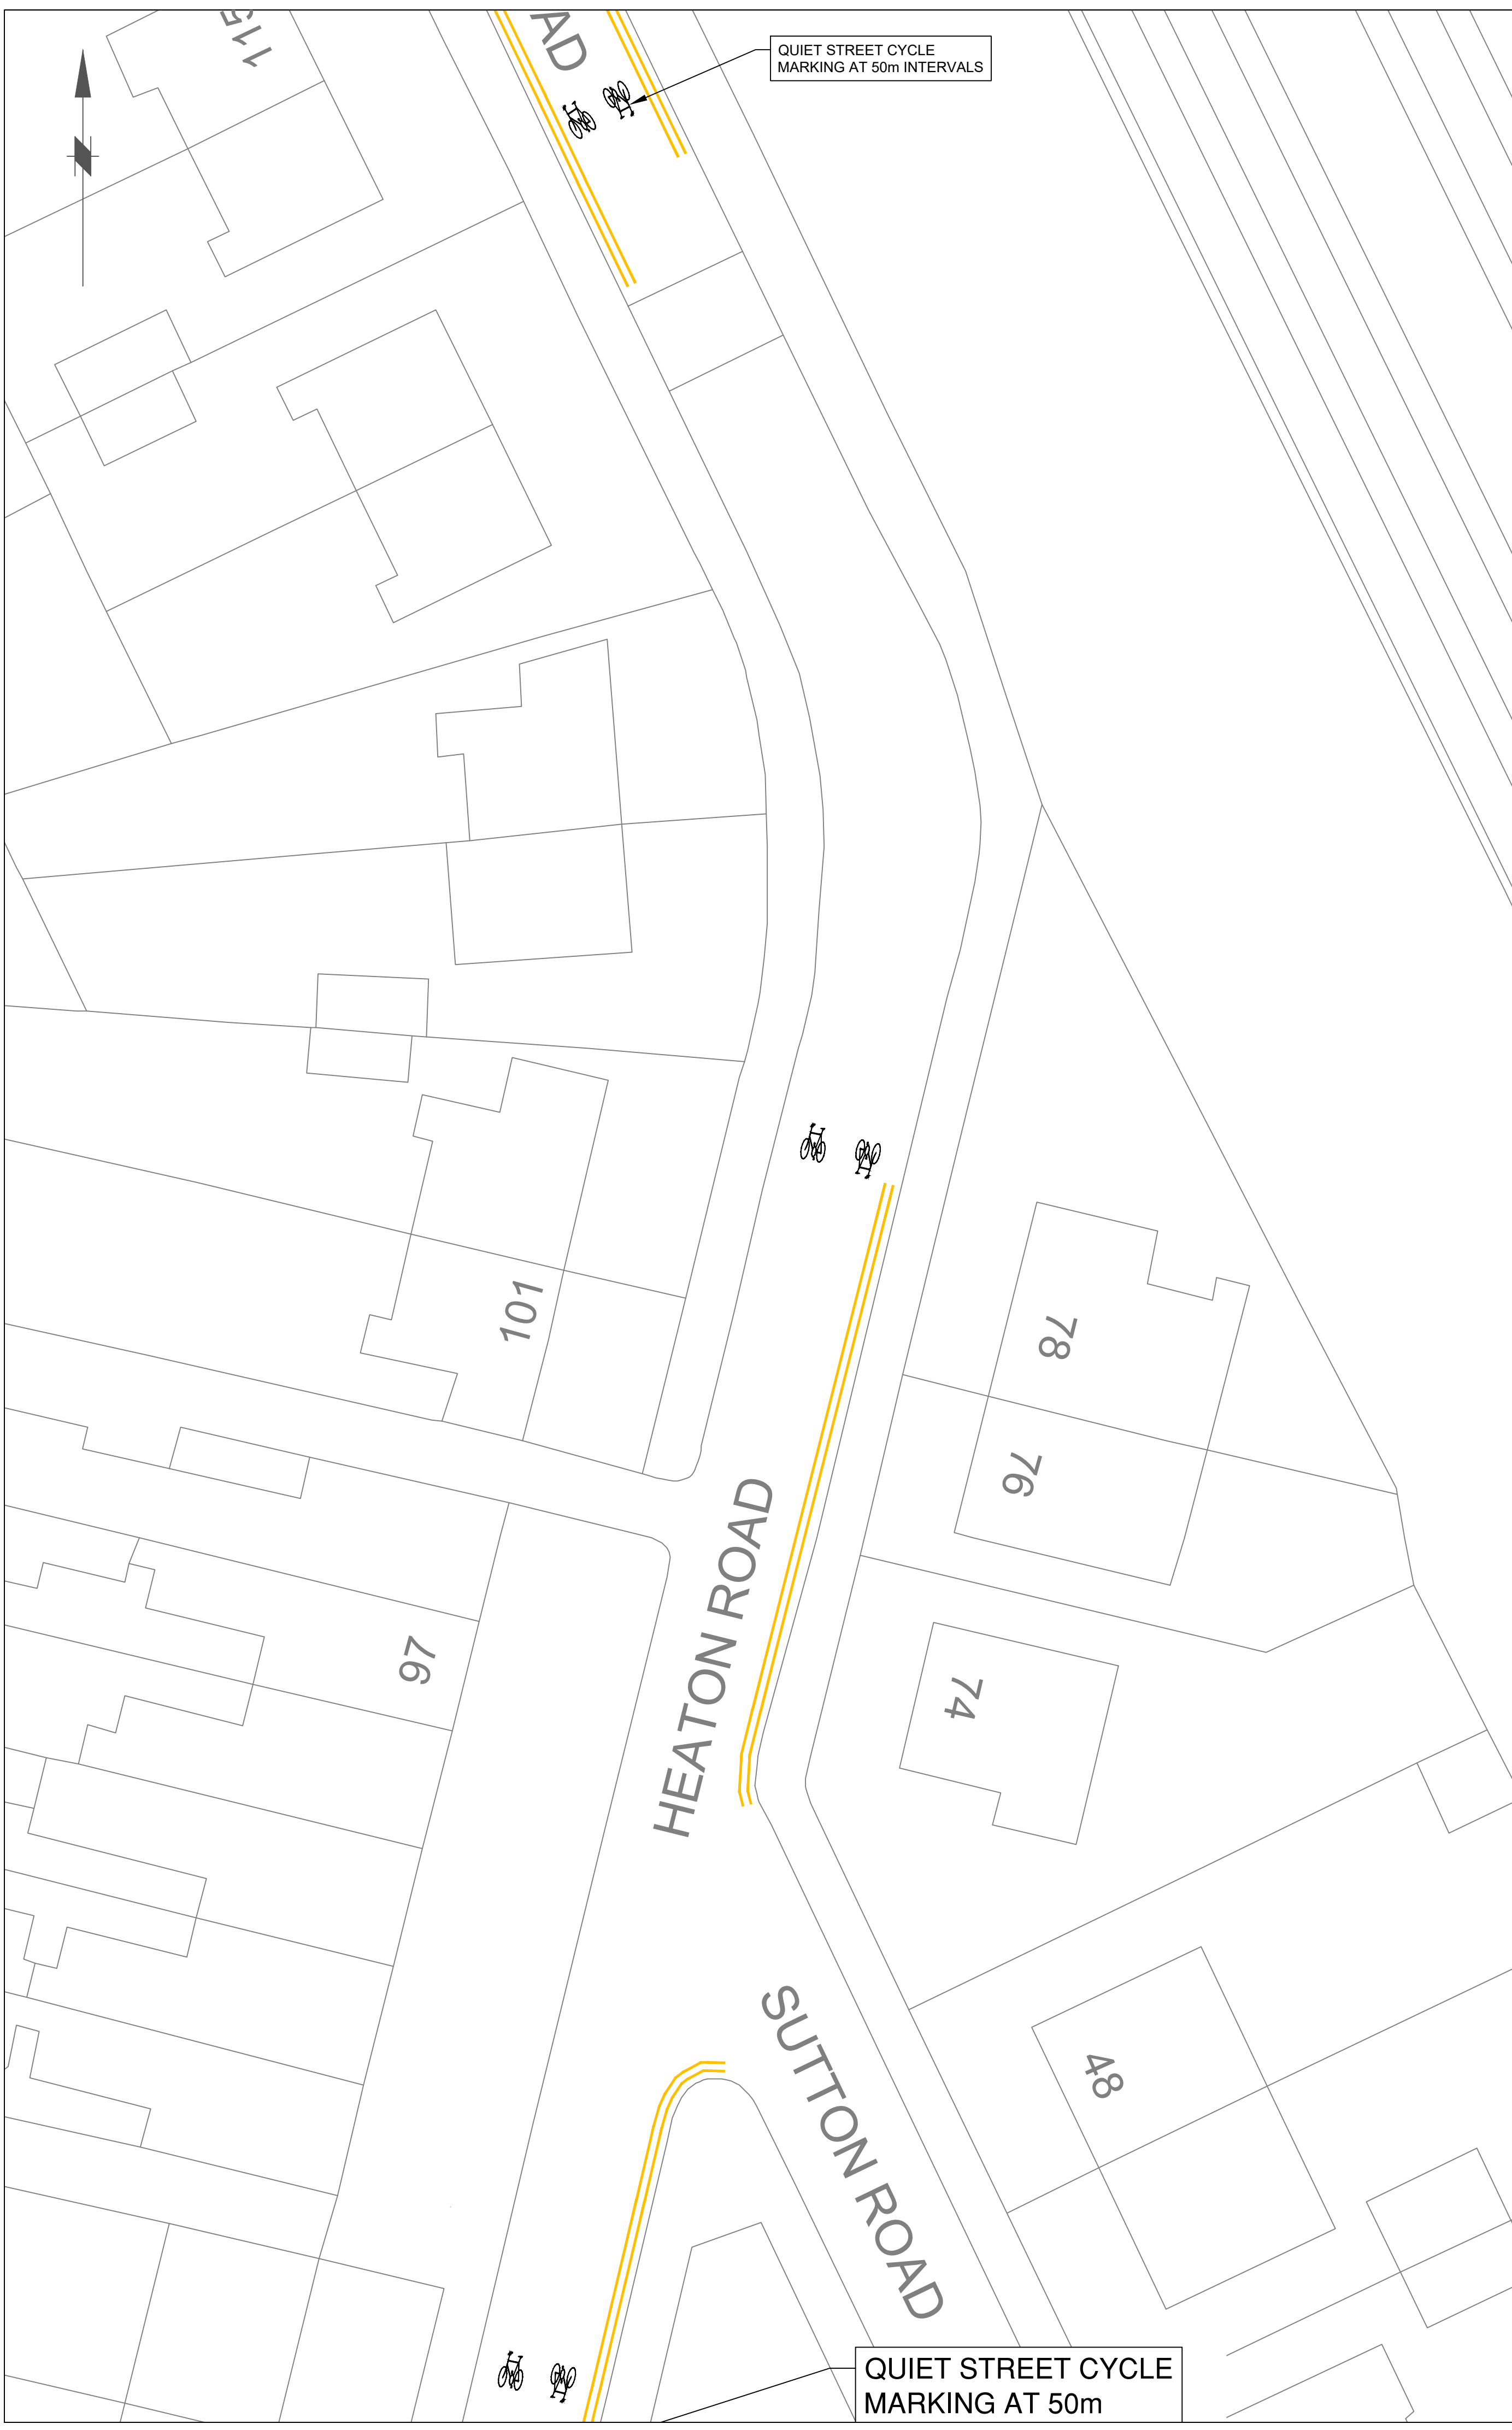

QUIET STREET CYCLE
MARKING AT 50m INTERVALS


QUIET STREET CYCLE
MARKING AT 50m

FOR FEASIBILITY

This map is reproduced from Ordnance Survey material with the permission of Ordnance Survey on behalf of the Controller of Her Majesty's Stationery Office © Crown copyright.Unauthorised reproduction infringes Crown copyright and may lead to prosecution or civil proceedings.Stockport Metropolitan Borough Council 100019571 2016



Rev.	Drawn	Checked	Date	Revision Details	
AMENDMENTS					
		STOPFORD HOUSE STOCKPORT SK1 3ZE TEL 0161 474			
CAROLINE SIMPSON CORPORATE DIRECTOR PLACE		Job Title			
Drawing Title					
Drawn		Engineer		Checked	
Date		Date		Date	
Size		Scale			
A1					
SCG No.		Filename			
Drawing No.					Revision

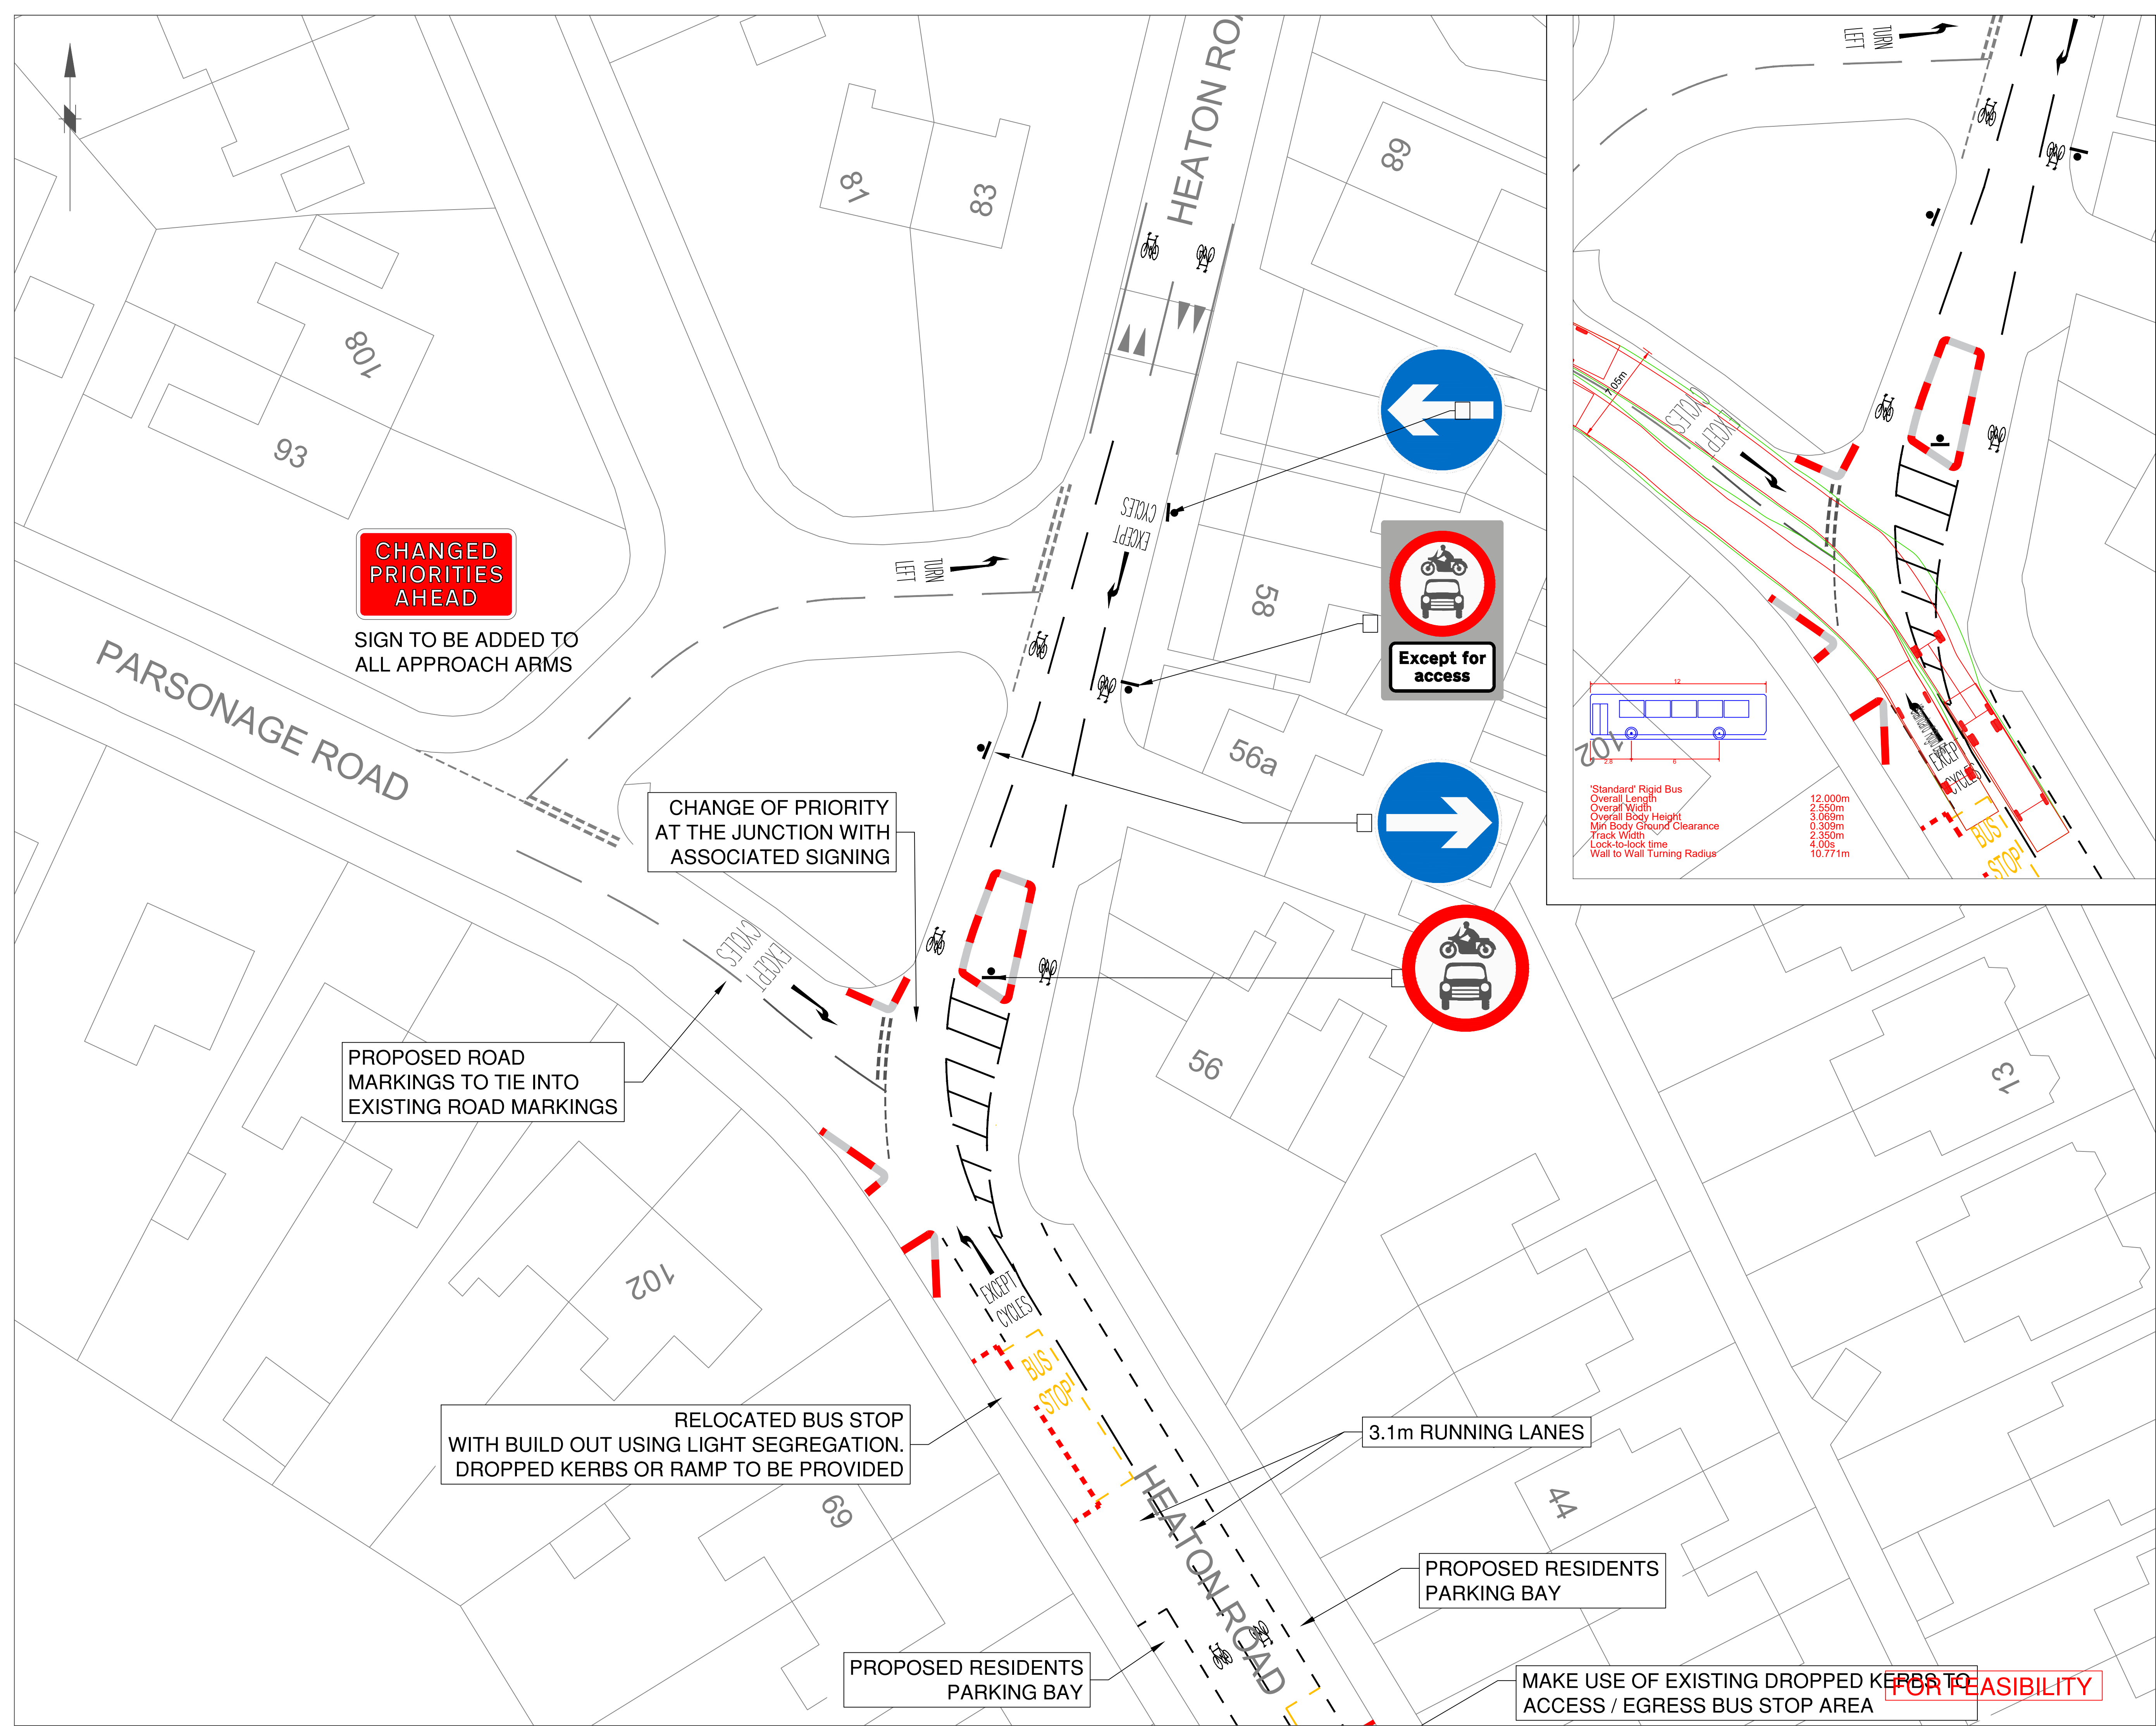

RELOCATED BUS STOP WITH BUILD OUT USING LIGHT SEGREGATION. DROPPED KERBS OR RAMP TO BE PROVIDED

PROPOSED RESIDENTS PARKING BAY

3.1m RUNNING LANES

PROPOSED RESIDENTS PARKING BAY

MAKE USE OF EXISTING DROPPED KERBS TO ACCESS / EGRESS BUS STOP AREA

RELOCATED BUS STOP WITH BUILD OUT USING LIGHT SEGREGATION.

PROVIDE BUFF TACTILE PAVING AT CROSSING

EXISTING ISLAND AND EQUIPMENT TO BE REMOVED

POTENTIAL TEMPORARY REMOVAL OF SPEED CUSHION AND ISLAND

CHANGED PRIORITIES AHEAD

SIGN TO BE ADDED TO ALL APPROACH ARMS

CHANGE OF EXISTING LAYOUT AT THE JUNCTION FROM EAST/WEST PRIORITY TO NORTH/SOUTH PRIORITY.

REDUNDANT ROAD MARKINGS TO BE REMOVED

FOR FEASIBILITY



Rev.	Drawn	Checked	Date	Revision Details
AMENDMENTS				




CAROLINE SIMPSON
CORPORATE DIRECTOR
PLACE
Job Title

STOCKPORT HOUSE
STOCKPORT SK1 3ZE
TEL 0161 474

Drawing Title

Drawn	Engineer	Checked	Approved
Date	Date	Date	Date
Size	Scale		
A1			
SCG No.	Filename		
Drawing No.			Revision

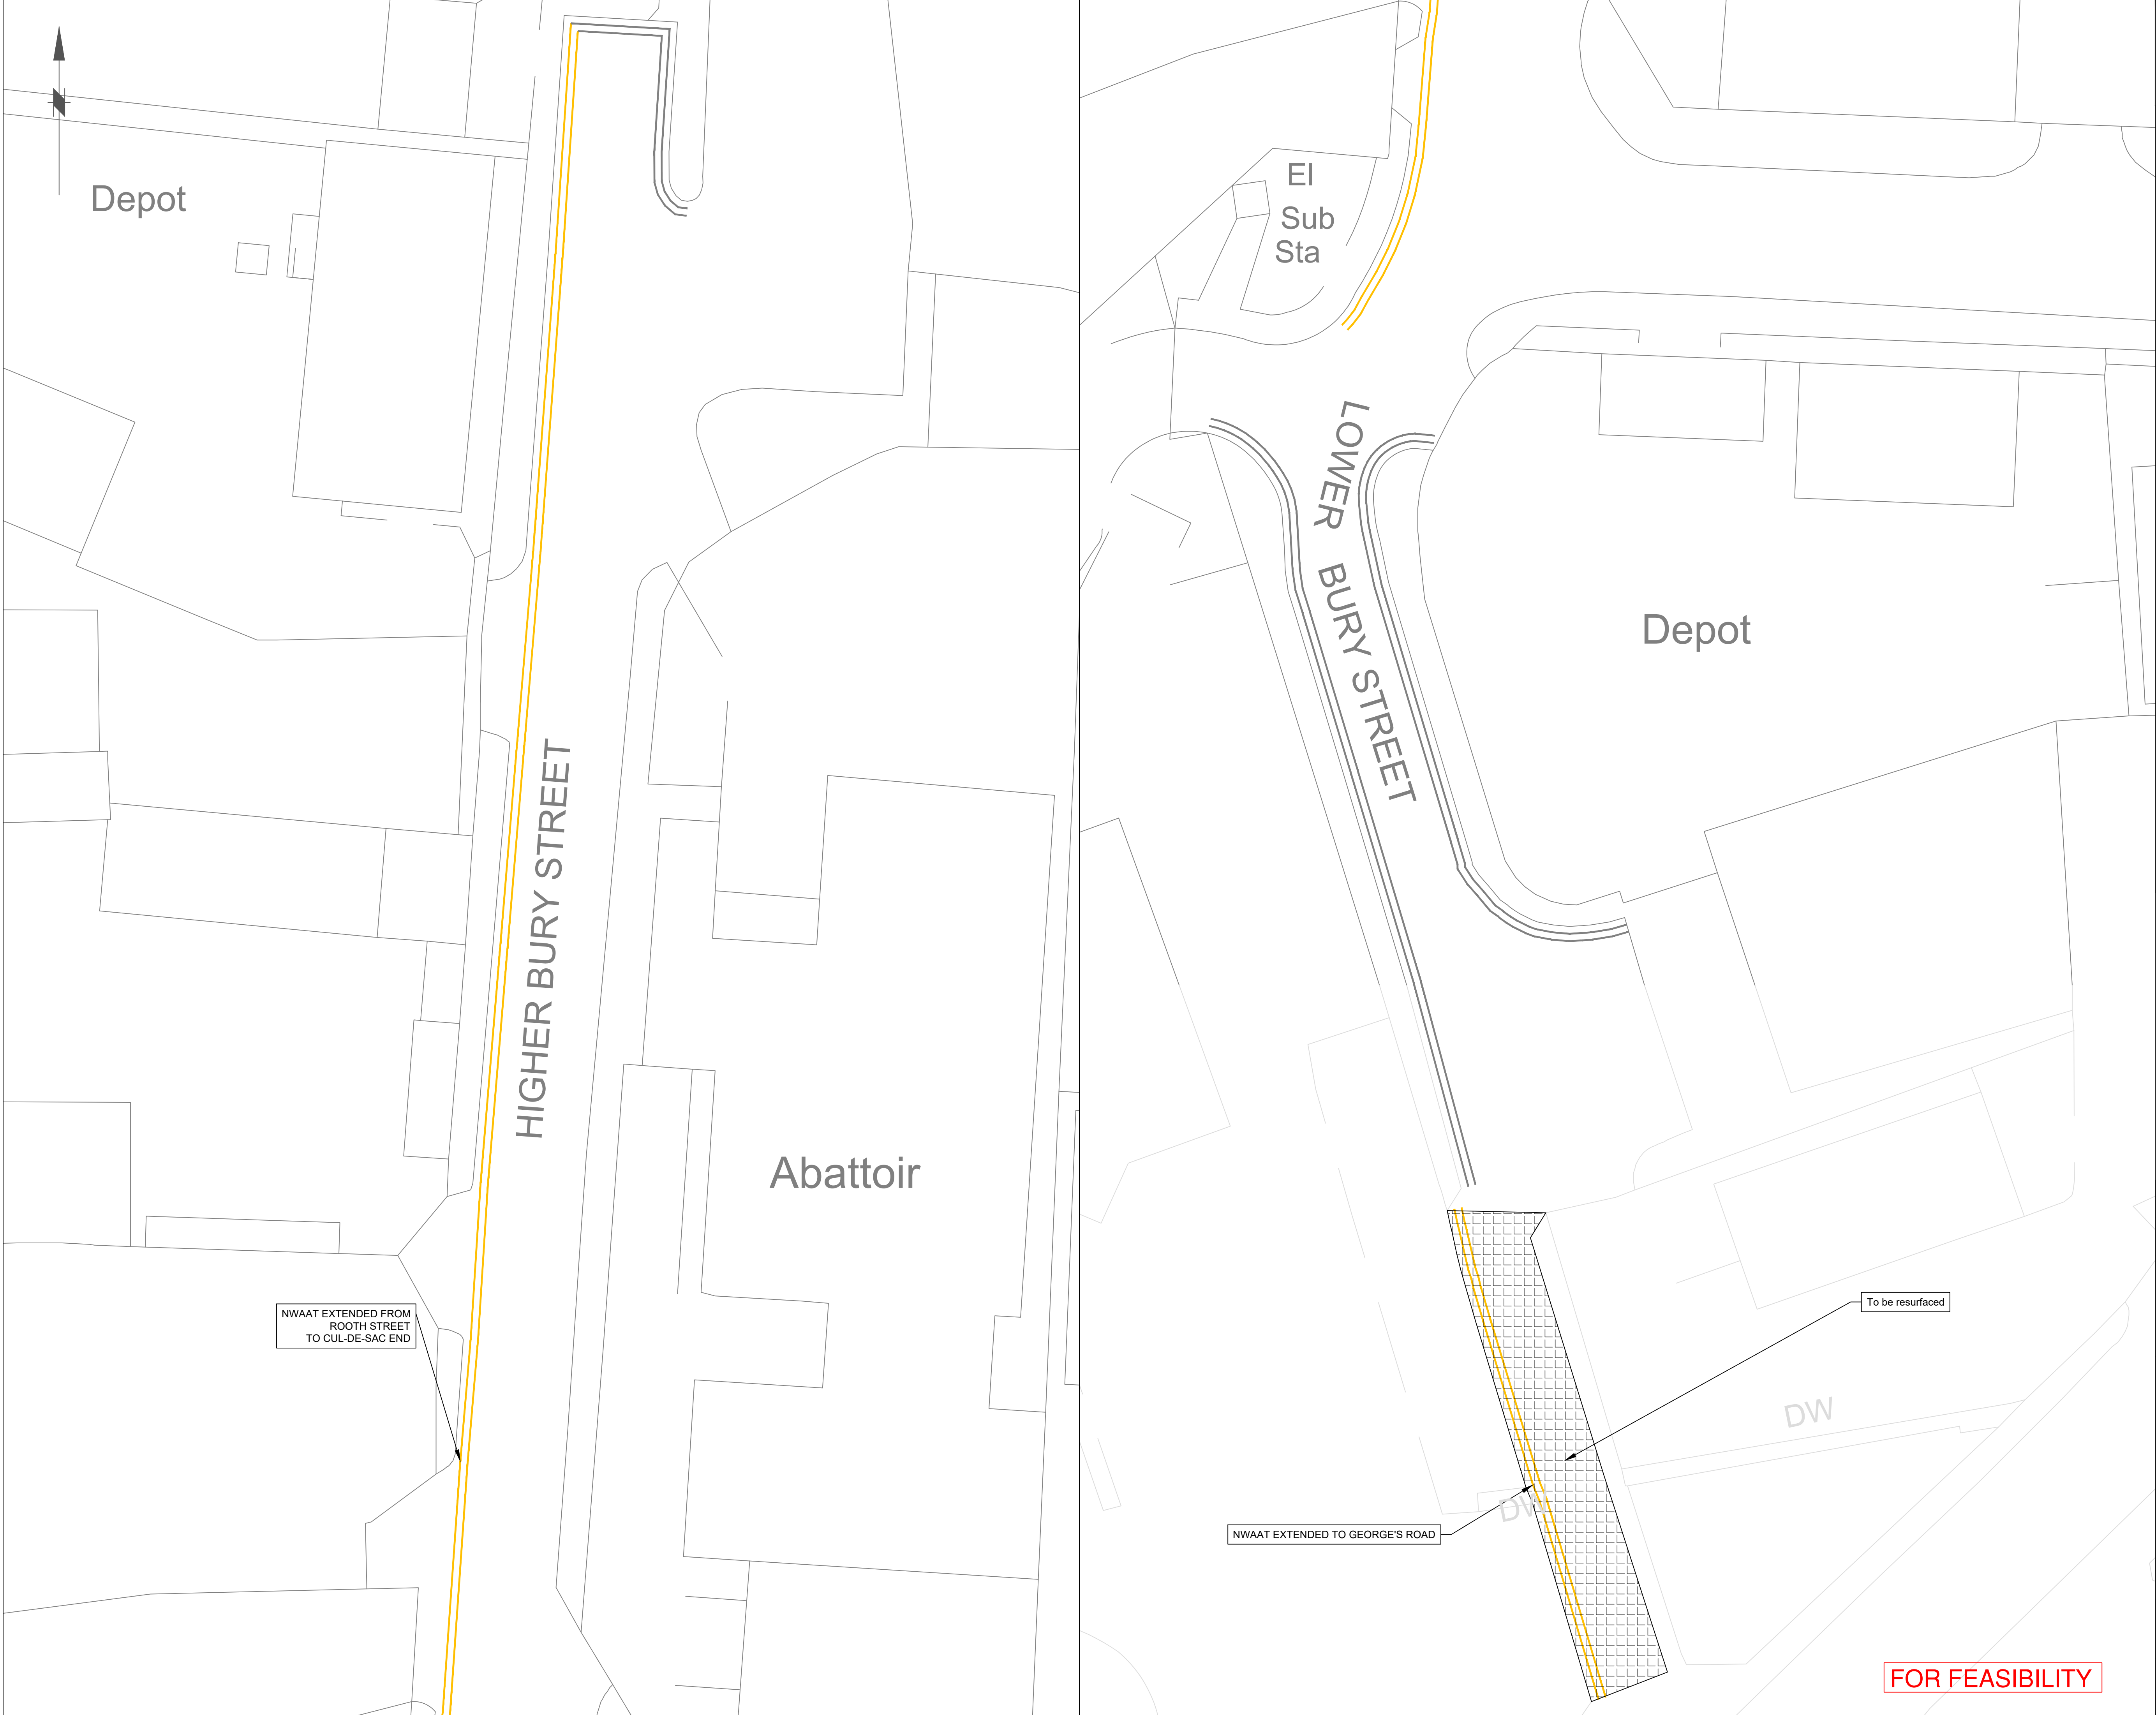

Rev.	Drawn	Checked	Date	Revision Details
AMENDMENTS				



CAROLINE SIMPSON
CORPORATE DIRECTOR
PLACE

STOFFORD HOUSE
STOCKPORT SK1 3ZE
TEL 0161 474

Job Title

Drawing Title

Drawn	Engineer	Checked	Approved
Date	Date	Date	Date
Size	Scale		
A1			
SCG No.	Filename		
Drawing No.	Revision		