
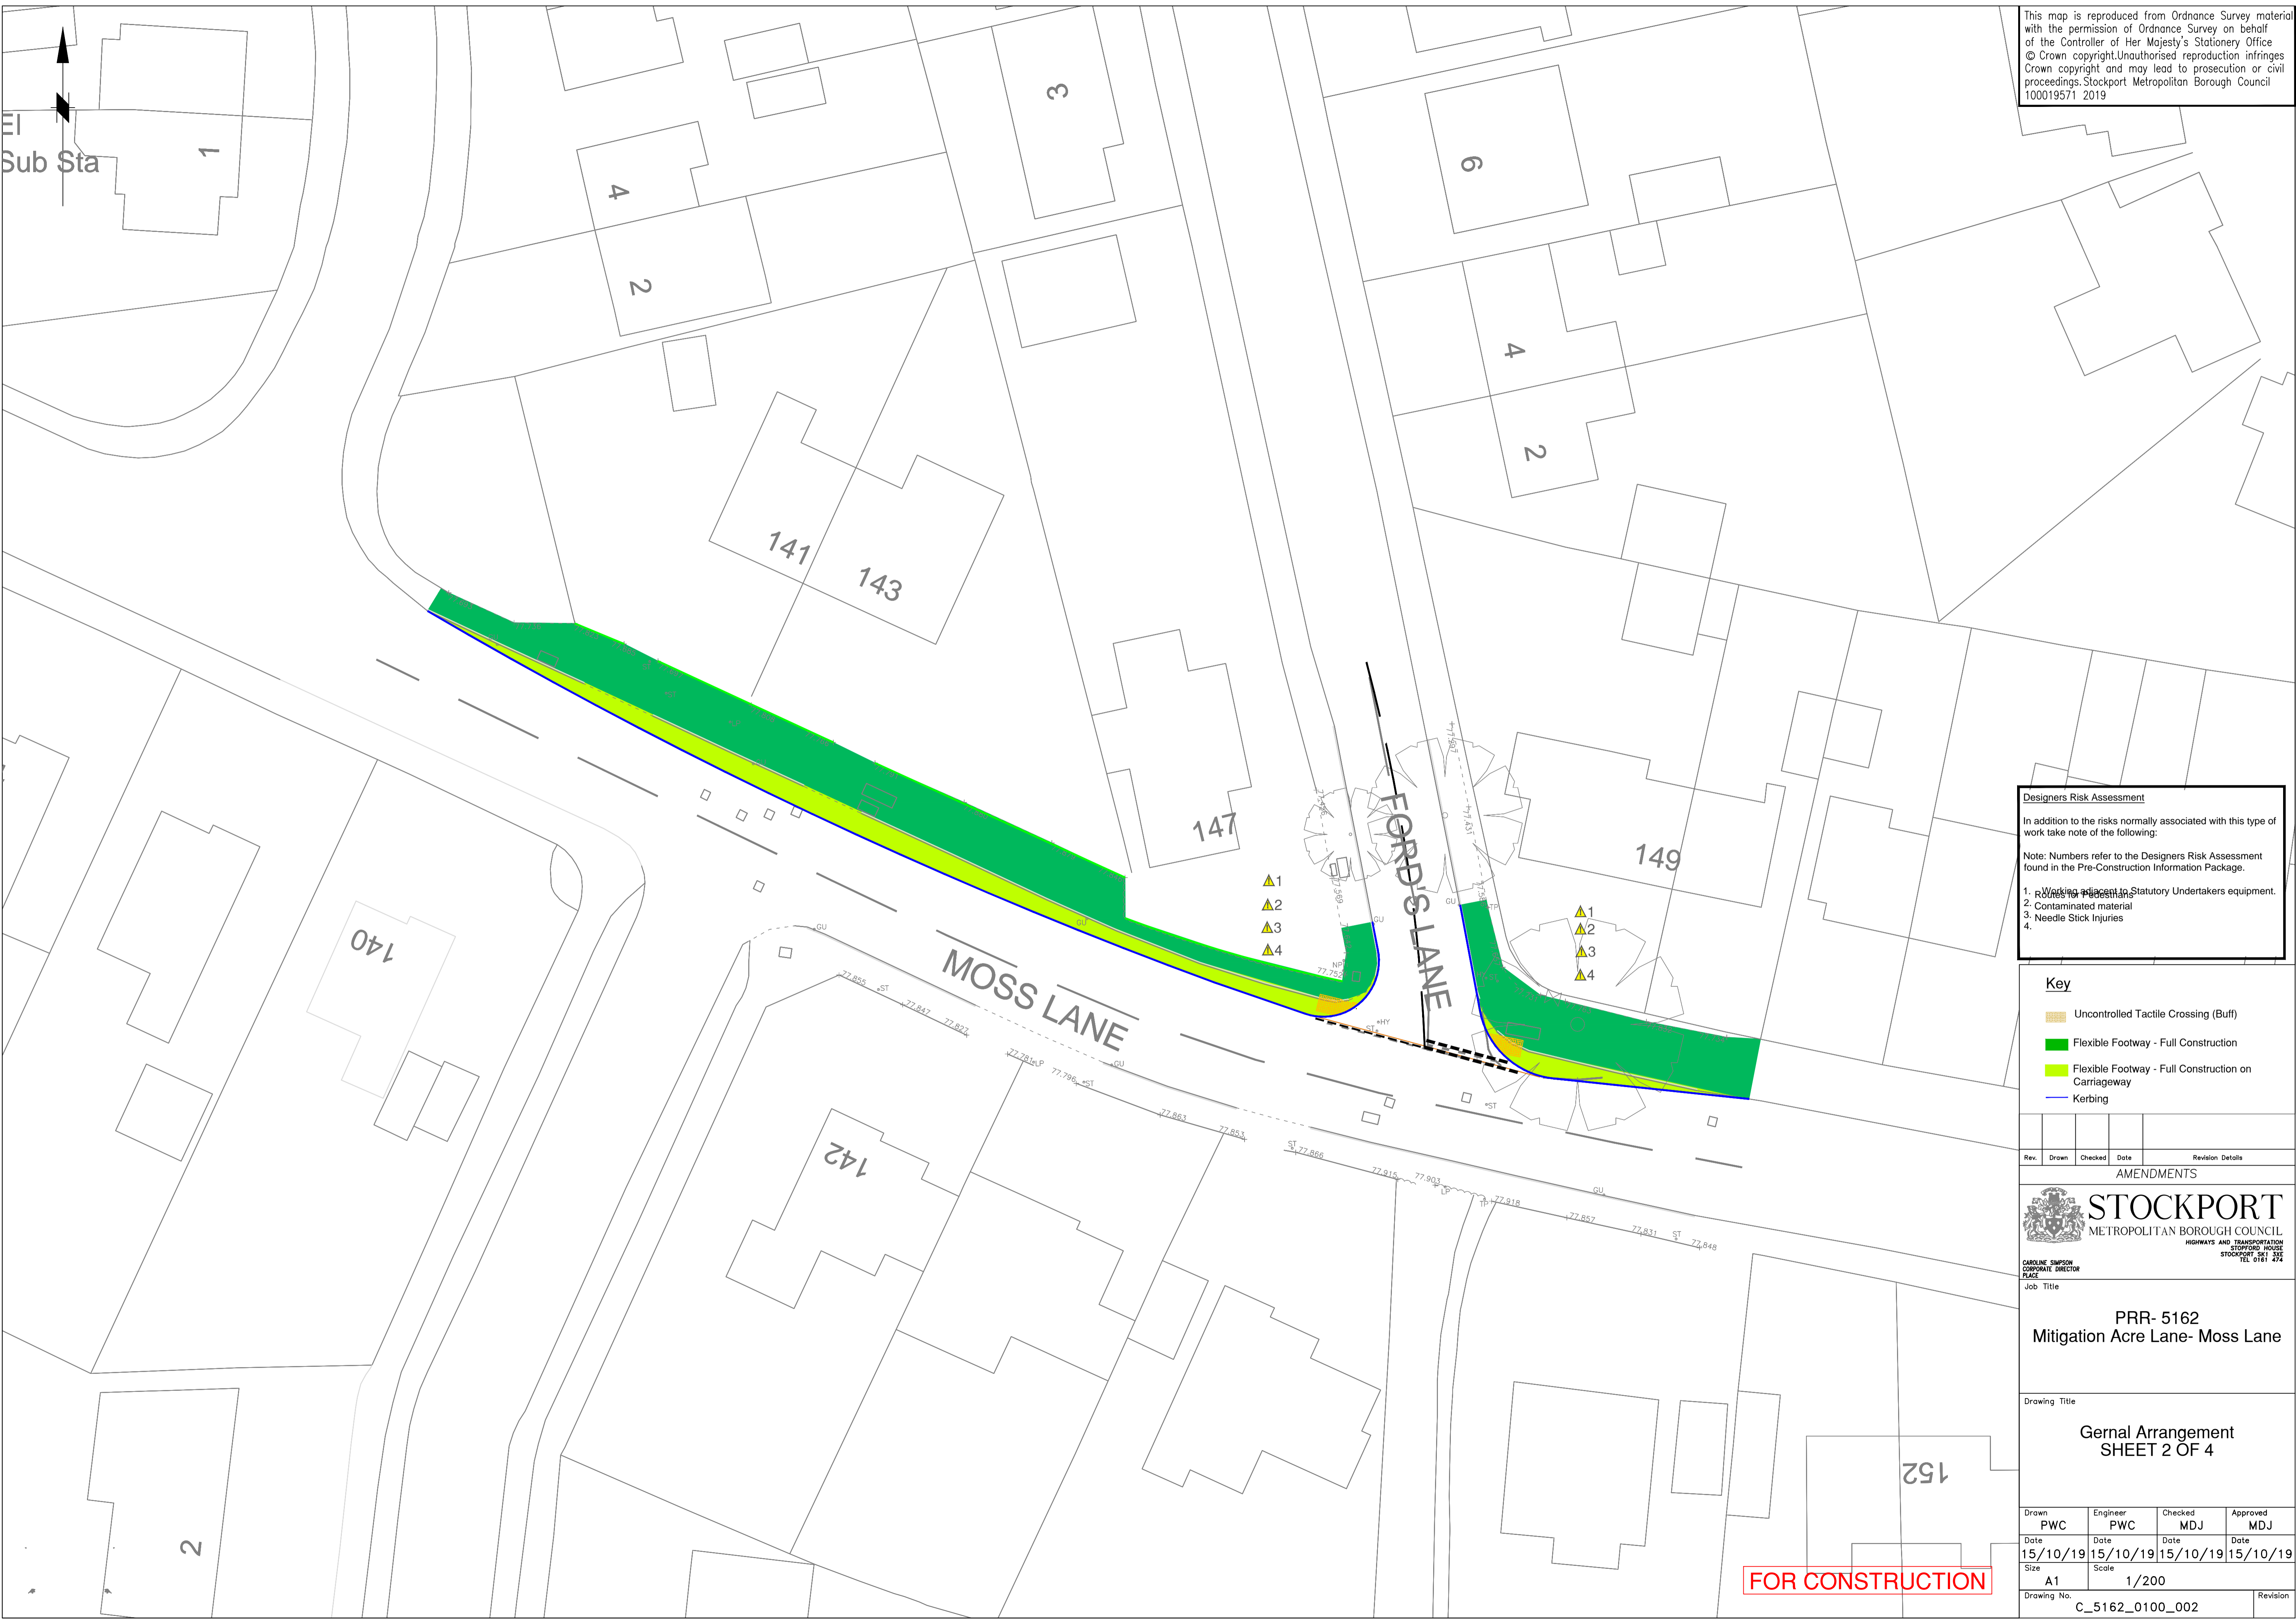


This map is reproduced from Ordnance Survey material with the permission of Ordnance Survey on behalf of the Controller of Her Majesty's Stationery Office © Crown copyright. Unauthorised reproduction infringes Crown copyright and may lead to prosecution or civil proceedings. Stockport Metropolitan Borough Council 100019571 2019

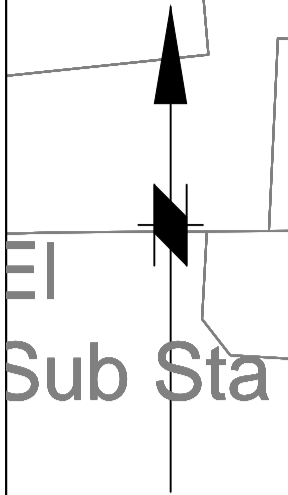

Designers Risk Assessment

In addition to the risks normally associated with this type of work take note of the following:

Note: Numbers refer to the Designers Risk Assessment found in the Pre-Construction Information Package.

1. Working adjacent to Statutory Undertakers equipment.
2. Contaminated material
3. Needle Stick Injuries
- 4.

- Key**
- Uncontrolled Tactile Crossing (Buff)
 - Flexible Footway - Full Construction
 - Flexible Footway - Full Construction on Carriageway
 - Kerbing

| Rev. | Drawn | Checked | Date | Revision Details |
|------|-------|---------|------|------------------|
| | | | | |

AMENDMENTS

STOCKPORT
METROPOLITAN BOROUGH COUNCIL

HIGHWAYS AND TRANSPORTATION
STOCKPORT HOUSE
STOCKPORT SK1 3SE
TEL 0161 474

CAROLINE SIMPSON
CORPORATE DIRECTOR
PLACE

Job Title

**PRR- 5162
Mitigation Acre Lane- Moss Lane**

Drawing Title

**Gernal Arrangement
SHEET 2 OF 4**

| Drawn | Engineer | Checked | Approved |
|-----------------|--------------|----------|----------|
| PWC | PWC | MDJ | MDJ |
| Date | Date | Date | Date |
| 15/10/19 | 15/10/19 | 15/10/19 | 15/10/19 |
| Size | Scale | | |
| A1 | 1/200 | | |
| Drawing No. | Revision No. | | |
| C_5162_0100_002 | | | |

FOR CONSTRUCTION