


This map is reproduced from Ordnance Survey material with the permission of Ordnance Survey on behalf of the Controller of Her Majesty's Stationery Office © Crown copyright. Unauthorised reproduction infringes Crown copyright and may lead to prosecution or civil proceedings. Stockport Metropolitan Borough Council 100019571 2019

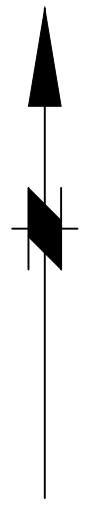

- FOOTWAY
- SHARED FOOTWAY / CYCLEWAY
- PROPOSED GUARD RAILING


Council House

Torkington Park

Play Area

Proposed New Hardstand For 4 No. Cycle Stands (4500 x 2050mm)

Proposed Widening To 5m for Two-way Cycleway

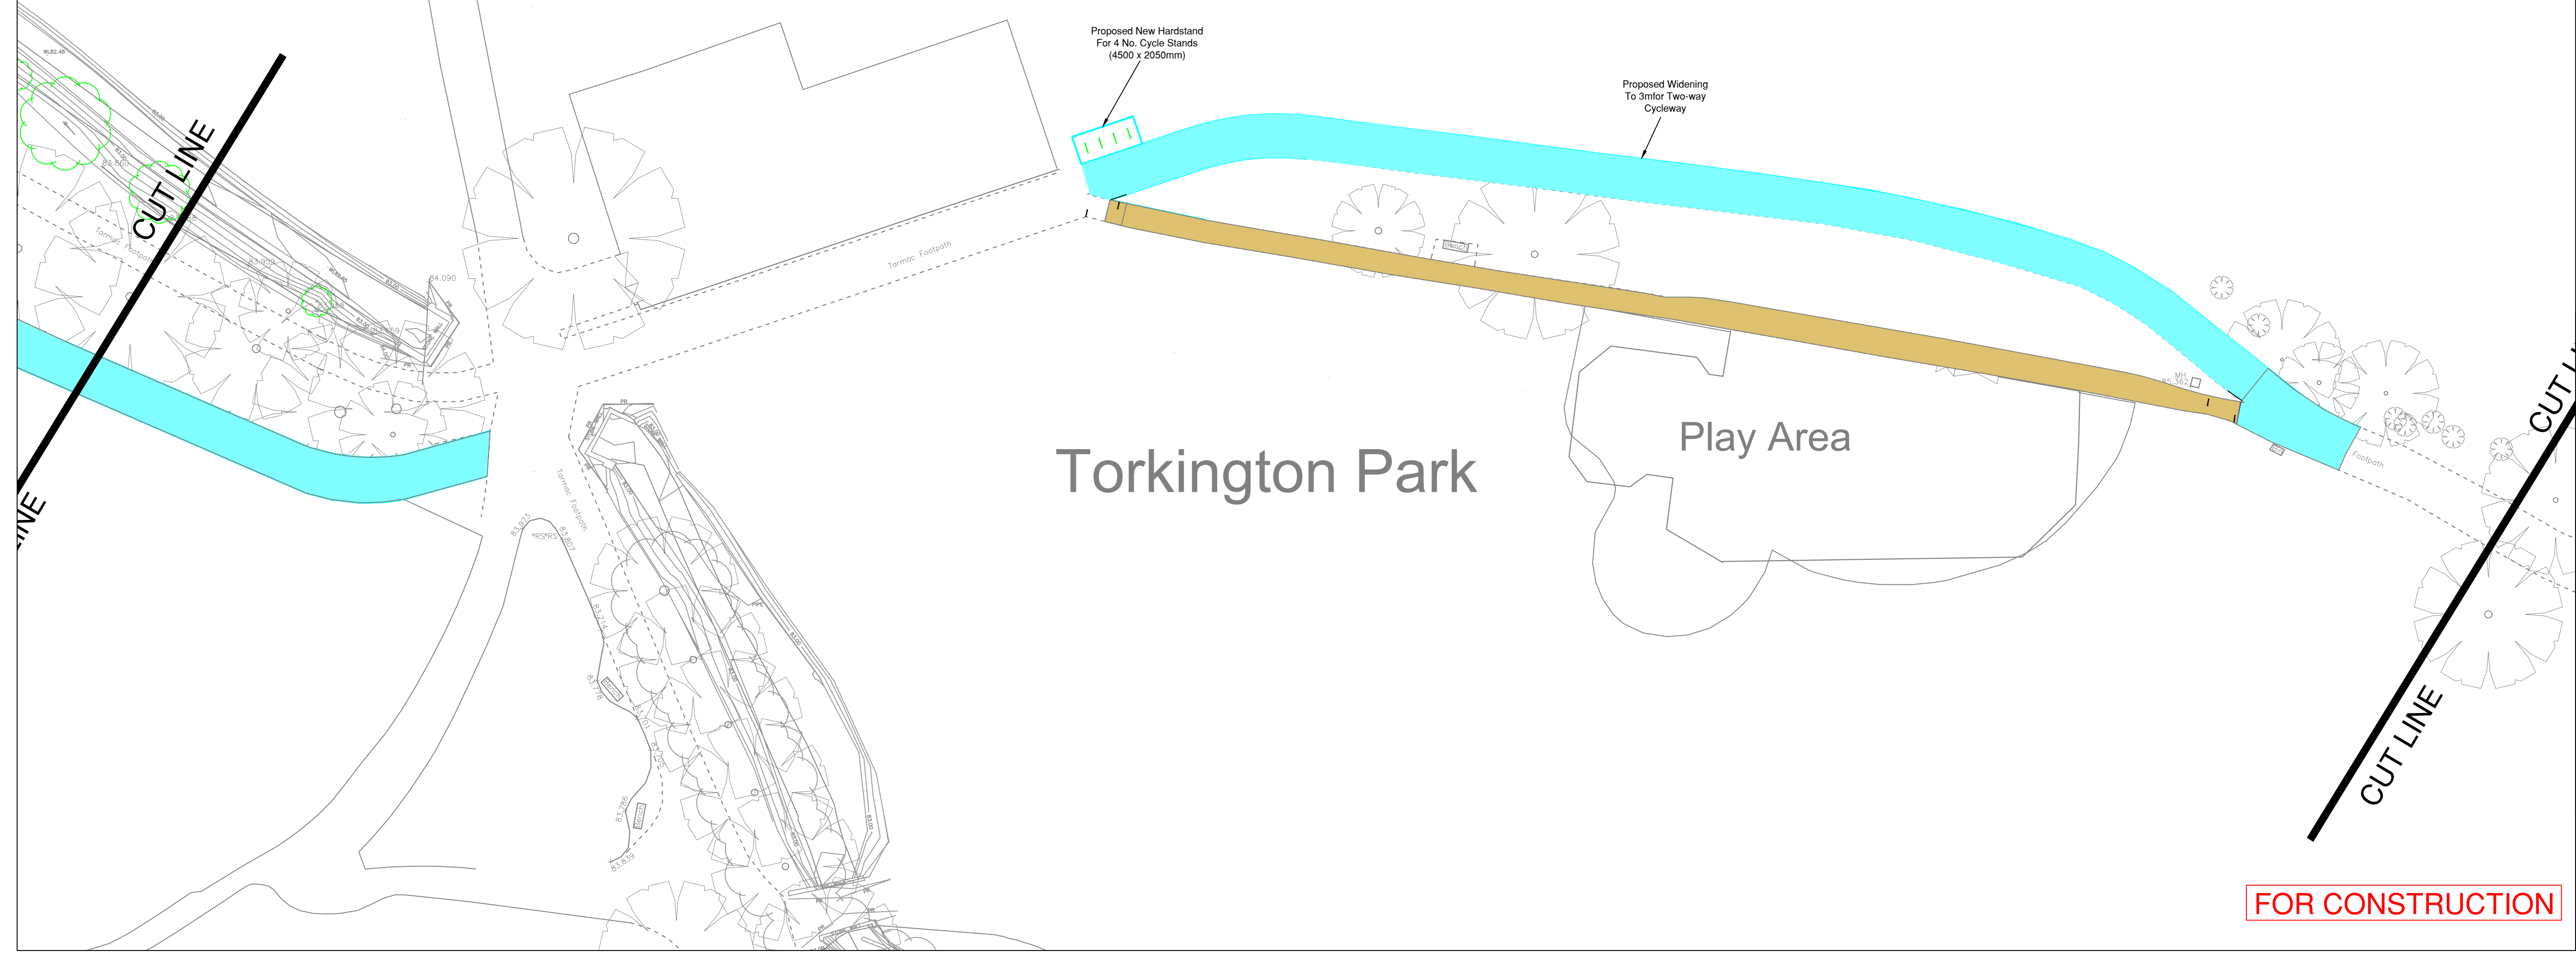

Rev.	Drawn	Checked	Date	Revision Details
A	AV	THP	14/12/21	Segregation removed, replaced by all shared

**AMENDMENTS**

**STOCKPORT**  
METROPOLITAN BOROUGH COUNCIL  
HIGHWAYS AND TRANSPORTATION  
STAFFORD HOUSE  
STOCKPORT SK1 3SE  
TEL 0161 474

Job Title  
**0273C TORKINGTON PARK  
HAZEL GROVE  
CYCLE LINK**

Drawing Title  
**GENERAL ARRANGEMENT  
SHEET 2 OF 3**

Drawn	Engineer	Checked	Approved
DP	THP	AV	AV
Date	Date	Date	Date
14/07/21	14/07/21	08/10/21	08/10/21
Size	Scale		
A1	1/250 & 1/500		

**FOR CONSTRUCTION**

Drawing No.	C/0273C/0100/001-02	Revision	A
-------------	---------------------	----------	---