


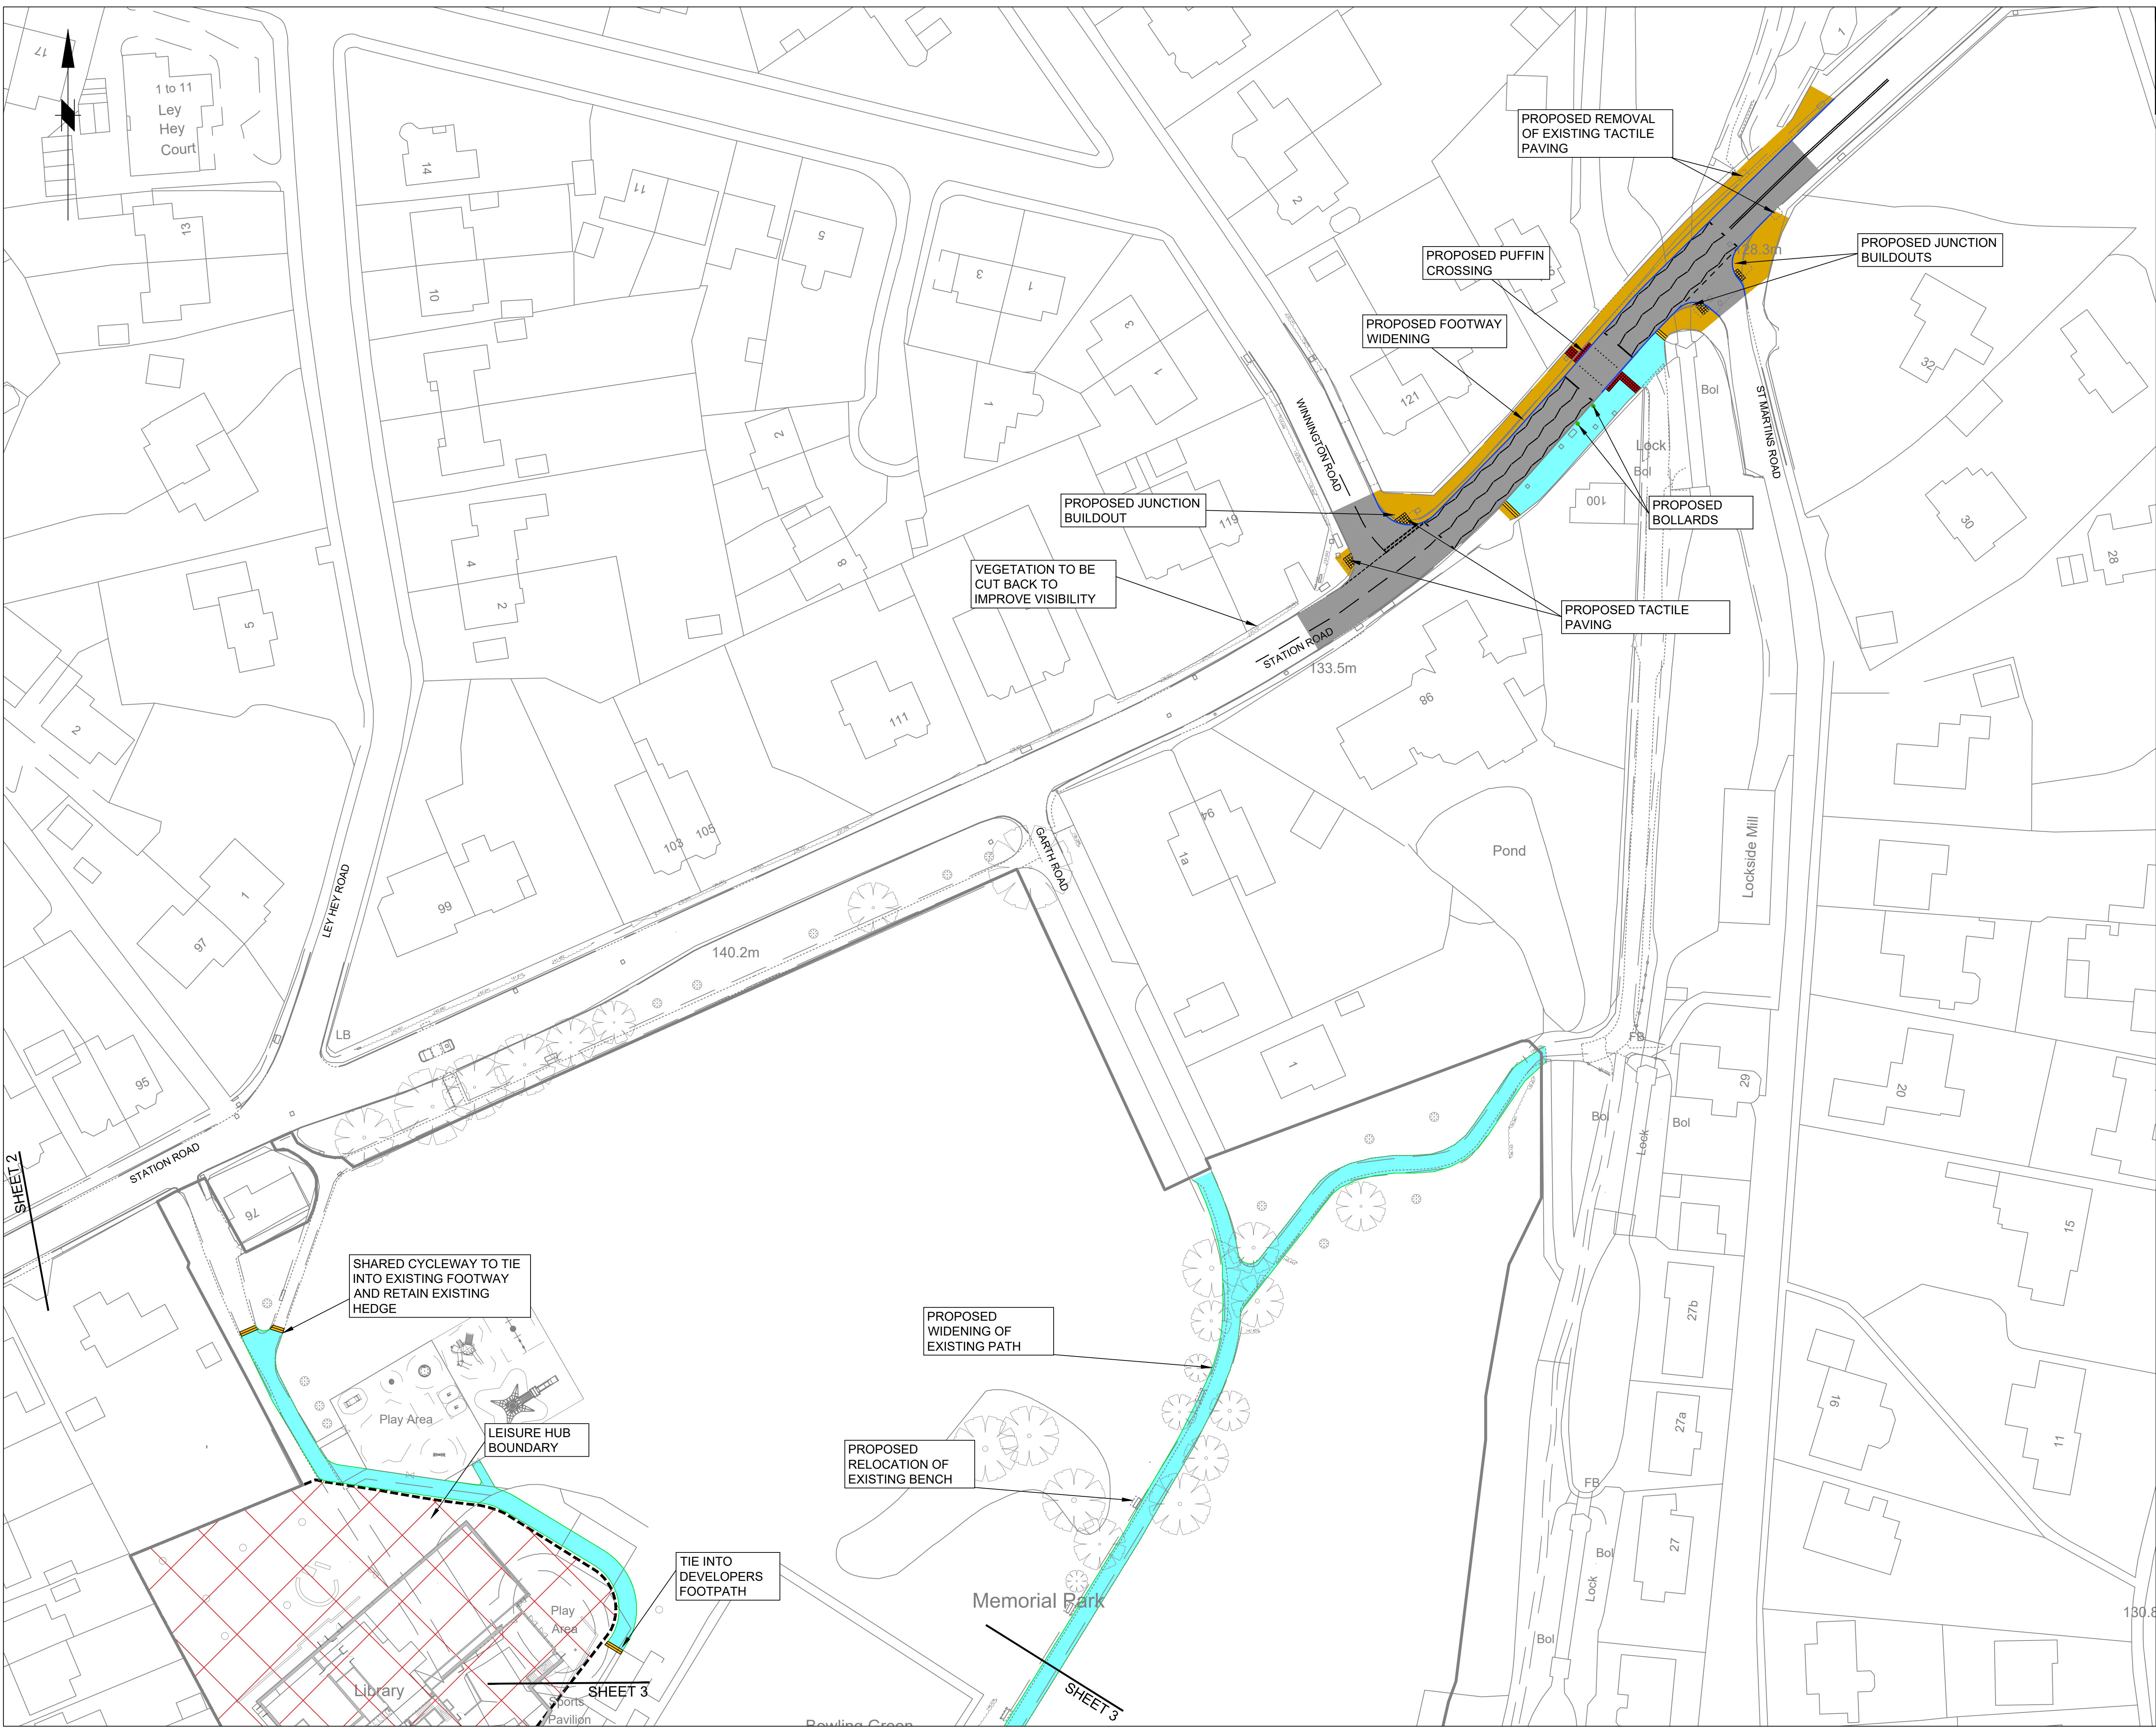

This map is reproduced from Ordnance Survey material with the permission of Ordnance Survey on behalf of the Controller of Her Majesty's Stationary Office
© Crown copyright. Unauthorised reproduction infringes Crown copyright and may lead to prosecution or civil proceedings. Stockport Metropolitan Borough Council 100019571 2023

KEY:

- RESURFACED CARRIAGEWAY
- RESURFACED FOOTWAY
- NEW / RESURFACED SHARED FOOTWAY / CYCLEWAY
- SEGREGATED CYCLEWAY
- PROPOSED KERBLINE
- PROPOSED EDGING KERB
- CONTROLLED TACTILE PAVING (RED)
- UNCONTROLLED TACTILE PAVING (BUFF)
- RAISED TABLE
- PROPOSED BOLLARDS

B	RPO	CAS	12/7/24	FOOTWAY AMENDED AND NOTE TO
A	RPO	CAS	15/5/24	RETAIN EXISTING HEDGE ADDED
Rev.	Drawn	Checked	Date	Comments
AMENDMENTS				
 STOCKPORT METROPOLITAN BOROUGH COUNCIL HIGHWAYS AND TRANSPORTATION STOCKPORT HOUSE STOCKPORT SK1 5XE				
MARK GLYNN DIRECTOR OF PLACE MANAGEMENT Job Title				
MARPLE LEISURE HUB				
Drawing Title				
FEASIBILITY PLAN SHEET 1 OF 3				
Drawn	Engineer	Checked	Approved	
RPO	CAS	CAS	NW	
Date	Date	Date	Date	
16/11/23	16/02/24	16/02/24	16/02/24	
Size	Scale			
A1	1:500			
Drawing No.			Revision	
F / 5194 / D / 110			B	

This map is reproduced from Ordnance Survey material with the permission of Ordnance Survey on behalf of the Controller of Her Majesty's Stationery Office © Crown copyright. Unauthorised reproduction infringes Crown copyright and may lead to prosecution or civil proceedings. Stockport Metropolitan Borough Council 100019571 2023



STOCKPORT
METROPOLITAN BOROUGH COUNCIL

HIGHWAYS AND TRANSPORTATION
STOPFORD HOUSE
STOCKPORT SK1 3XE

MARK GLYNN
DIRECTOR OF PLACE MANAGEMENT

JOB TITLE MARPLE LEISURE HUB

B	RPO	CAS	15/5/24	AMENDED TO HIGHWAY OFFICE COMMENTS
A	RPO	CAS	16/2/24	ISLAND EXTENSION AT ASDA ENTRANCE REMOVED
Rev.	Drawn	Checked	Date	Revision Details

	DRAWN RPO	ENGINEER CAS	CHECKED CAS	APPROVED NW	
	DATE 16/11/23	DATE 16/02/24	DATE 16/02/24	DATE 16/02/24	


SCALE 1:500

DRAWING NUMBER F / 5194 / 111

Revision

DRAWING TITLE
FEASIBILITY PLAN SHEET 2 OF 3

This map is reproduced from Ordnance Survey material with the permission of Ordnance Survey on behalf of the Controller of Her Majesty's Stationery Office © Crown copyright.Unauthorised reproduction infringes Crown copyright and may lead to prosecution or civil proceedings.Stockport Metropolitan Borough Council 100019571 2023

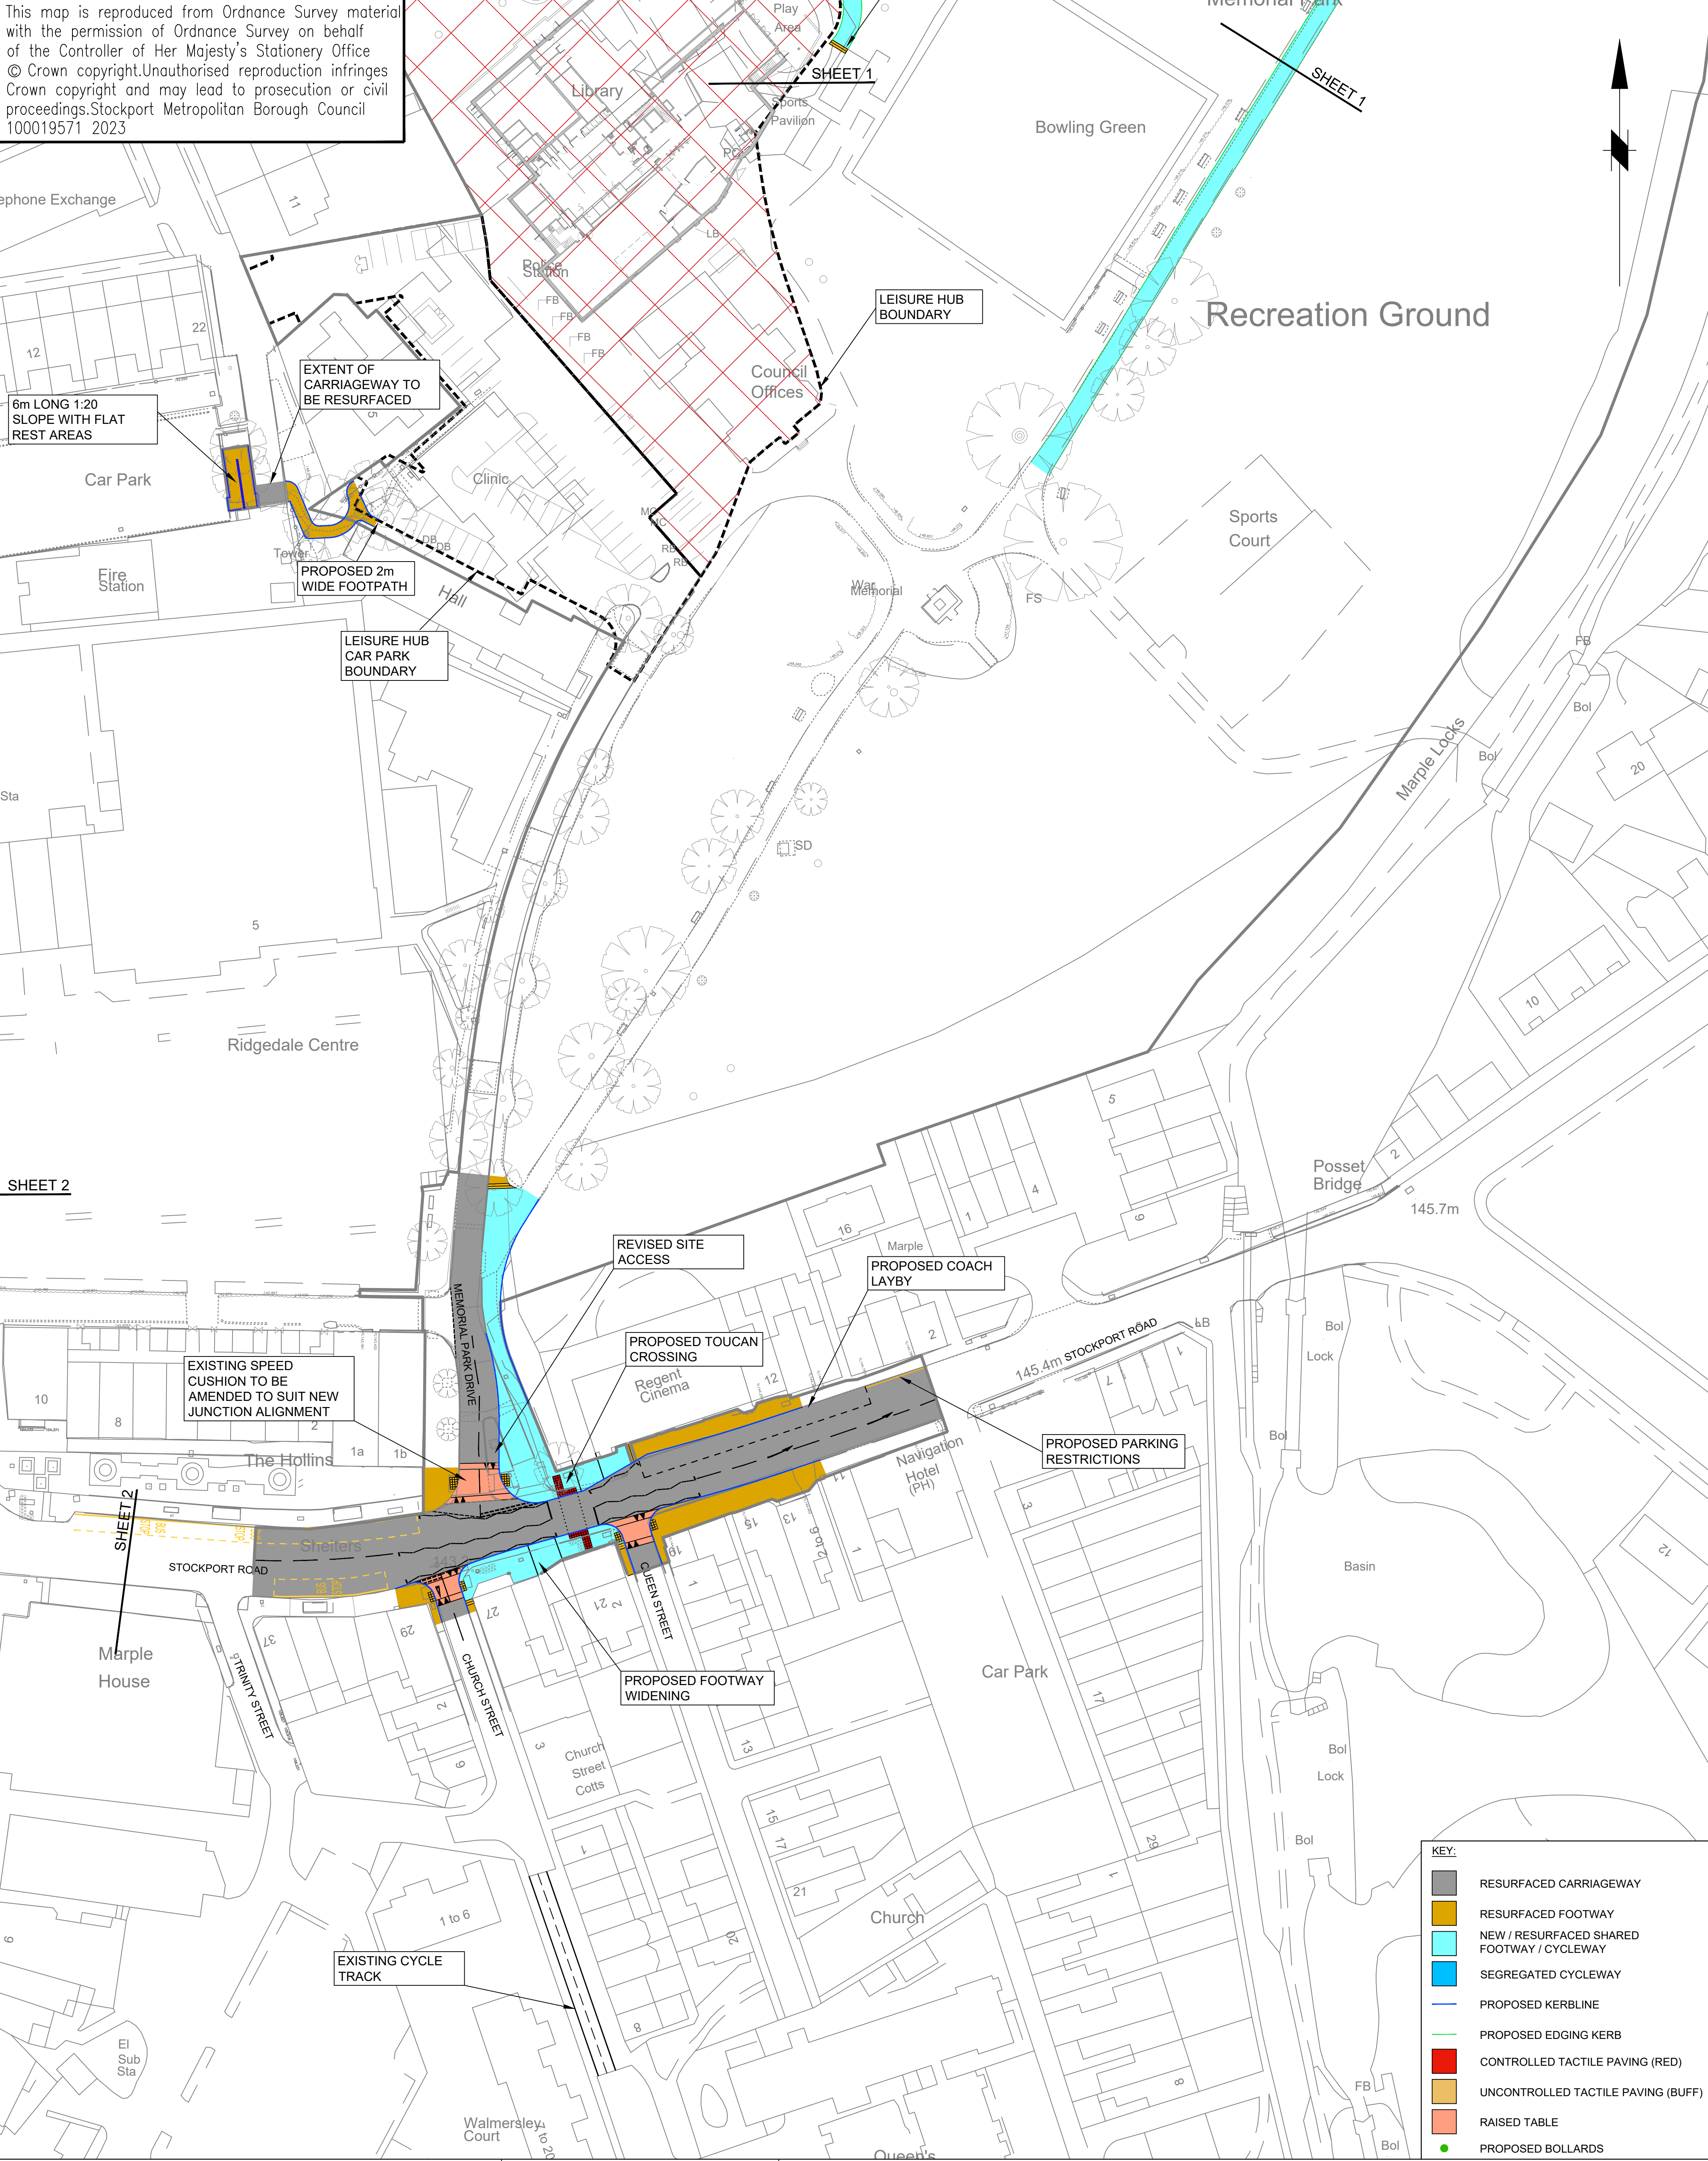

STOCKPORT
METROPOLITAN BOROUGH COUNCIL
HIGHWAYS AND TRANSPORTATION
STOPFORD HOUSE
STOCKPORT SK1 3XE

MARK GLYNN
DIRECTOR OF PLACE MANAGEMENT

A	RPO	CAS	15/5/24	AMENDED TO HIGHWAY OFFICERS COMMENTS
Rev.	Drawn	Checked	Date	Revision Details

JOB TITLE
MARPLE LEISURE HUB

	DRAWN RPO	ENGINEER CAS	CHECKED CAS	APPROVED NW	
	DATE 16/11/23	DATE 16/02/24	DATE 16/02/24	DATE 16/02/24	
SCALE	1:500				
DRAWING NUMBER	F / 5194 / 112			Revision A	
DRAWING TITLE	FEASIBILITY PLAN SHEET 3 OF 3				