

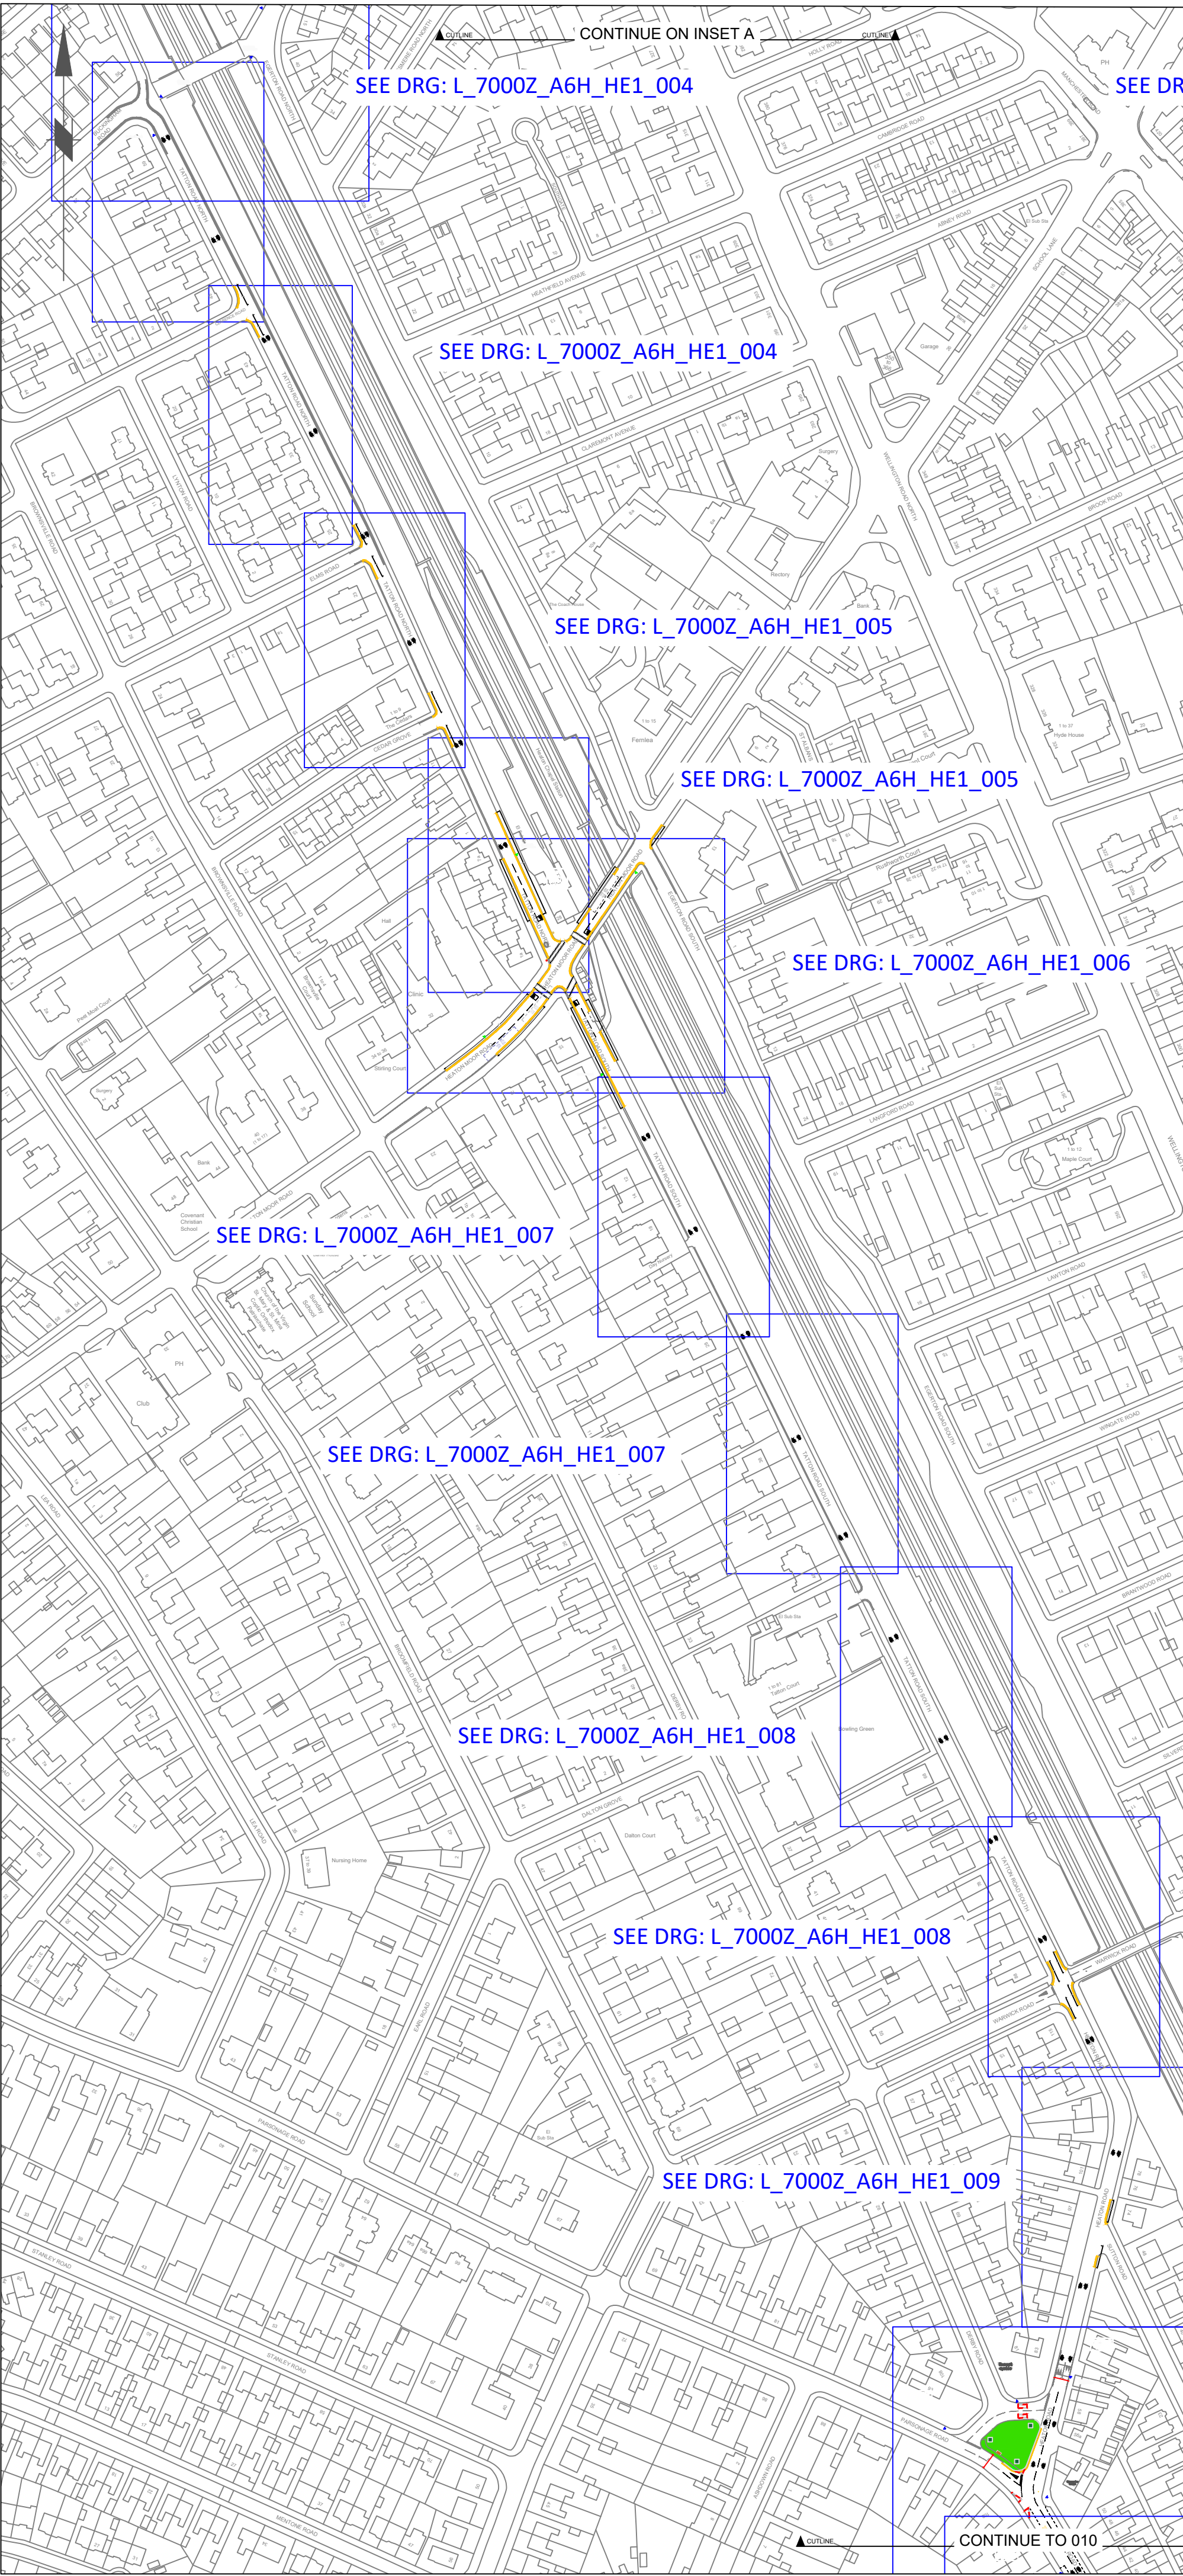
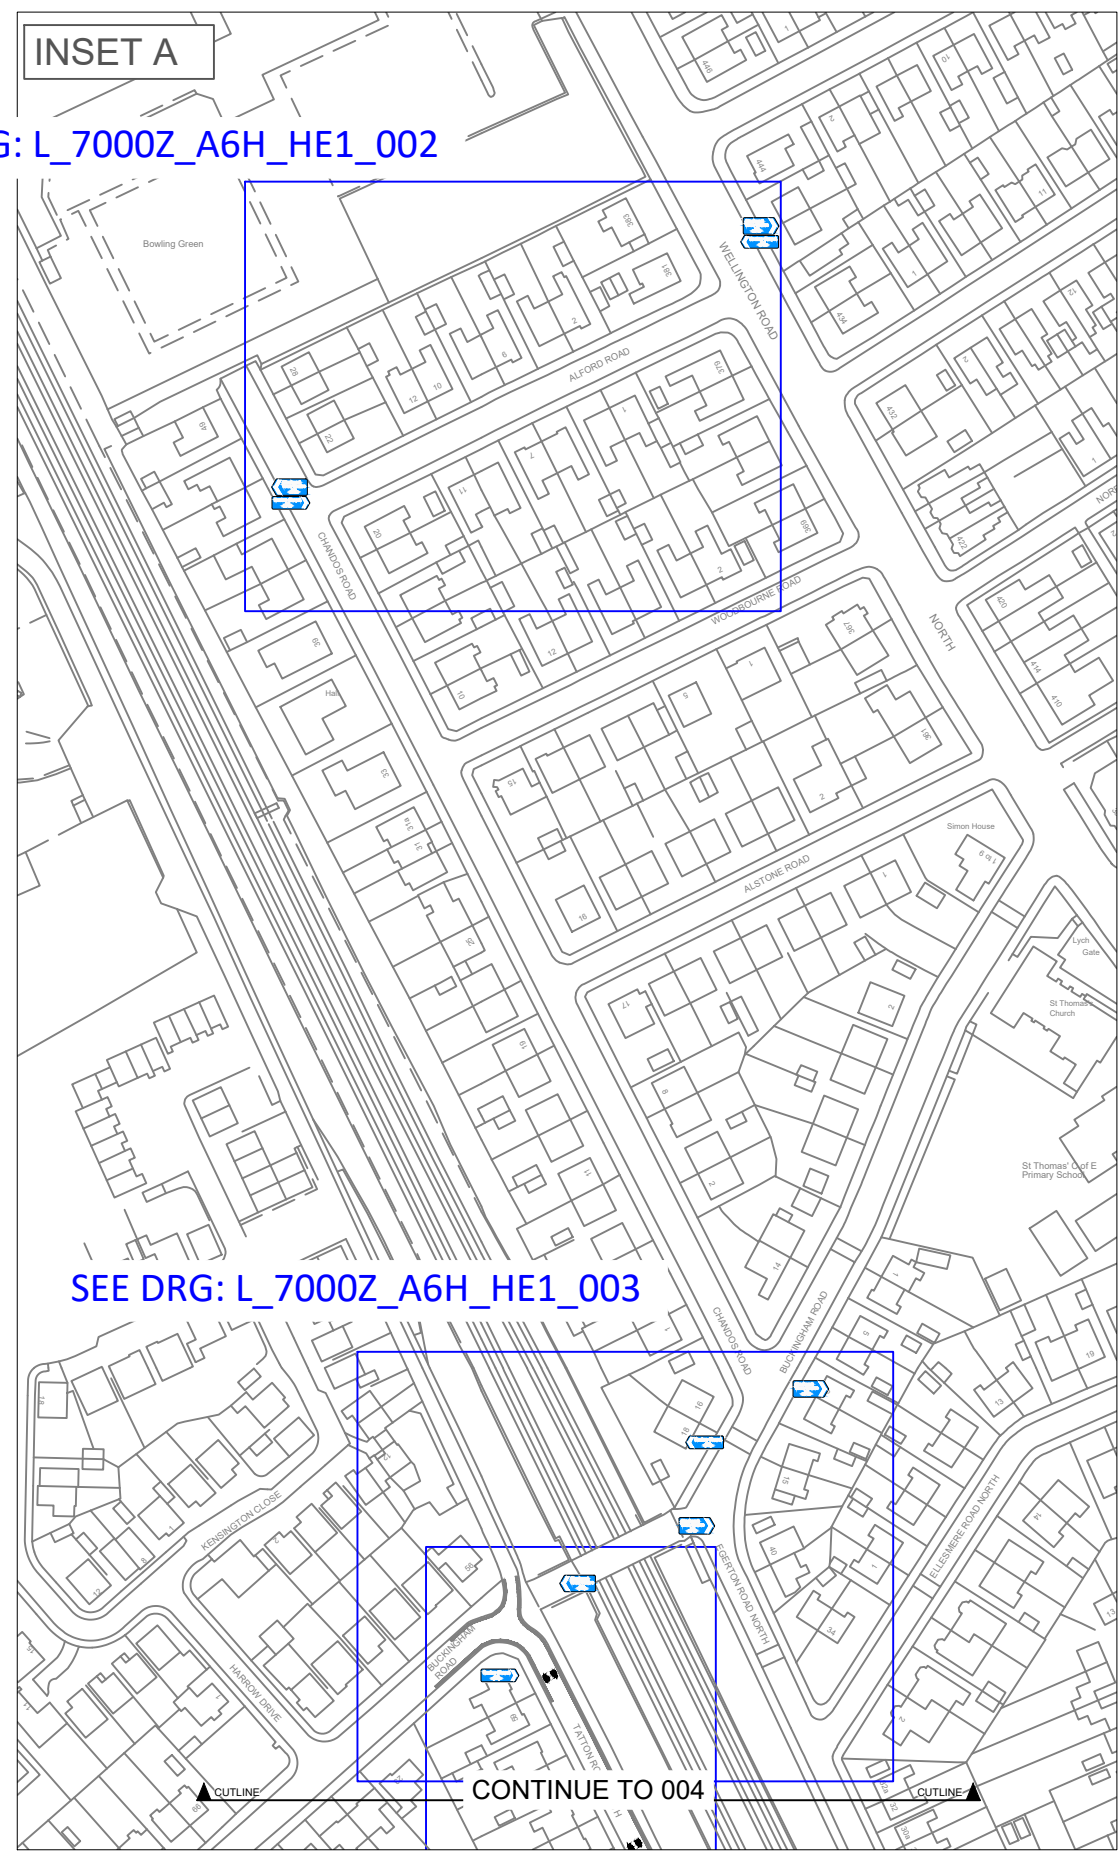
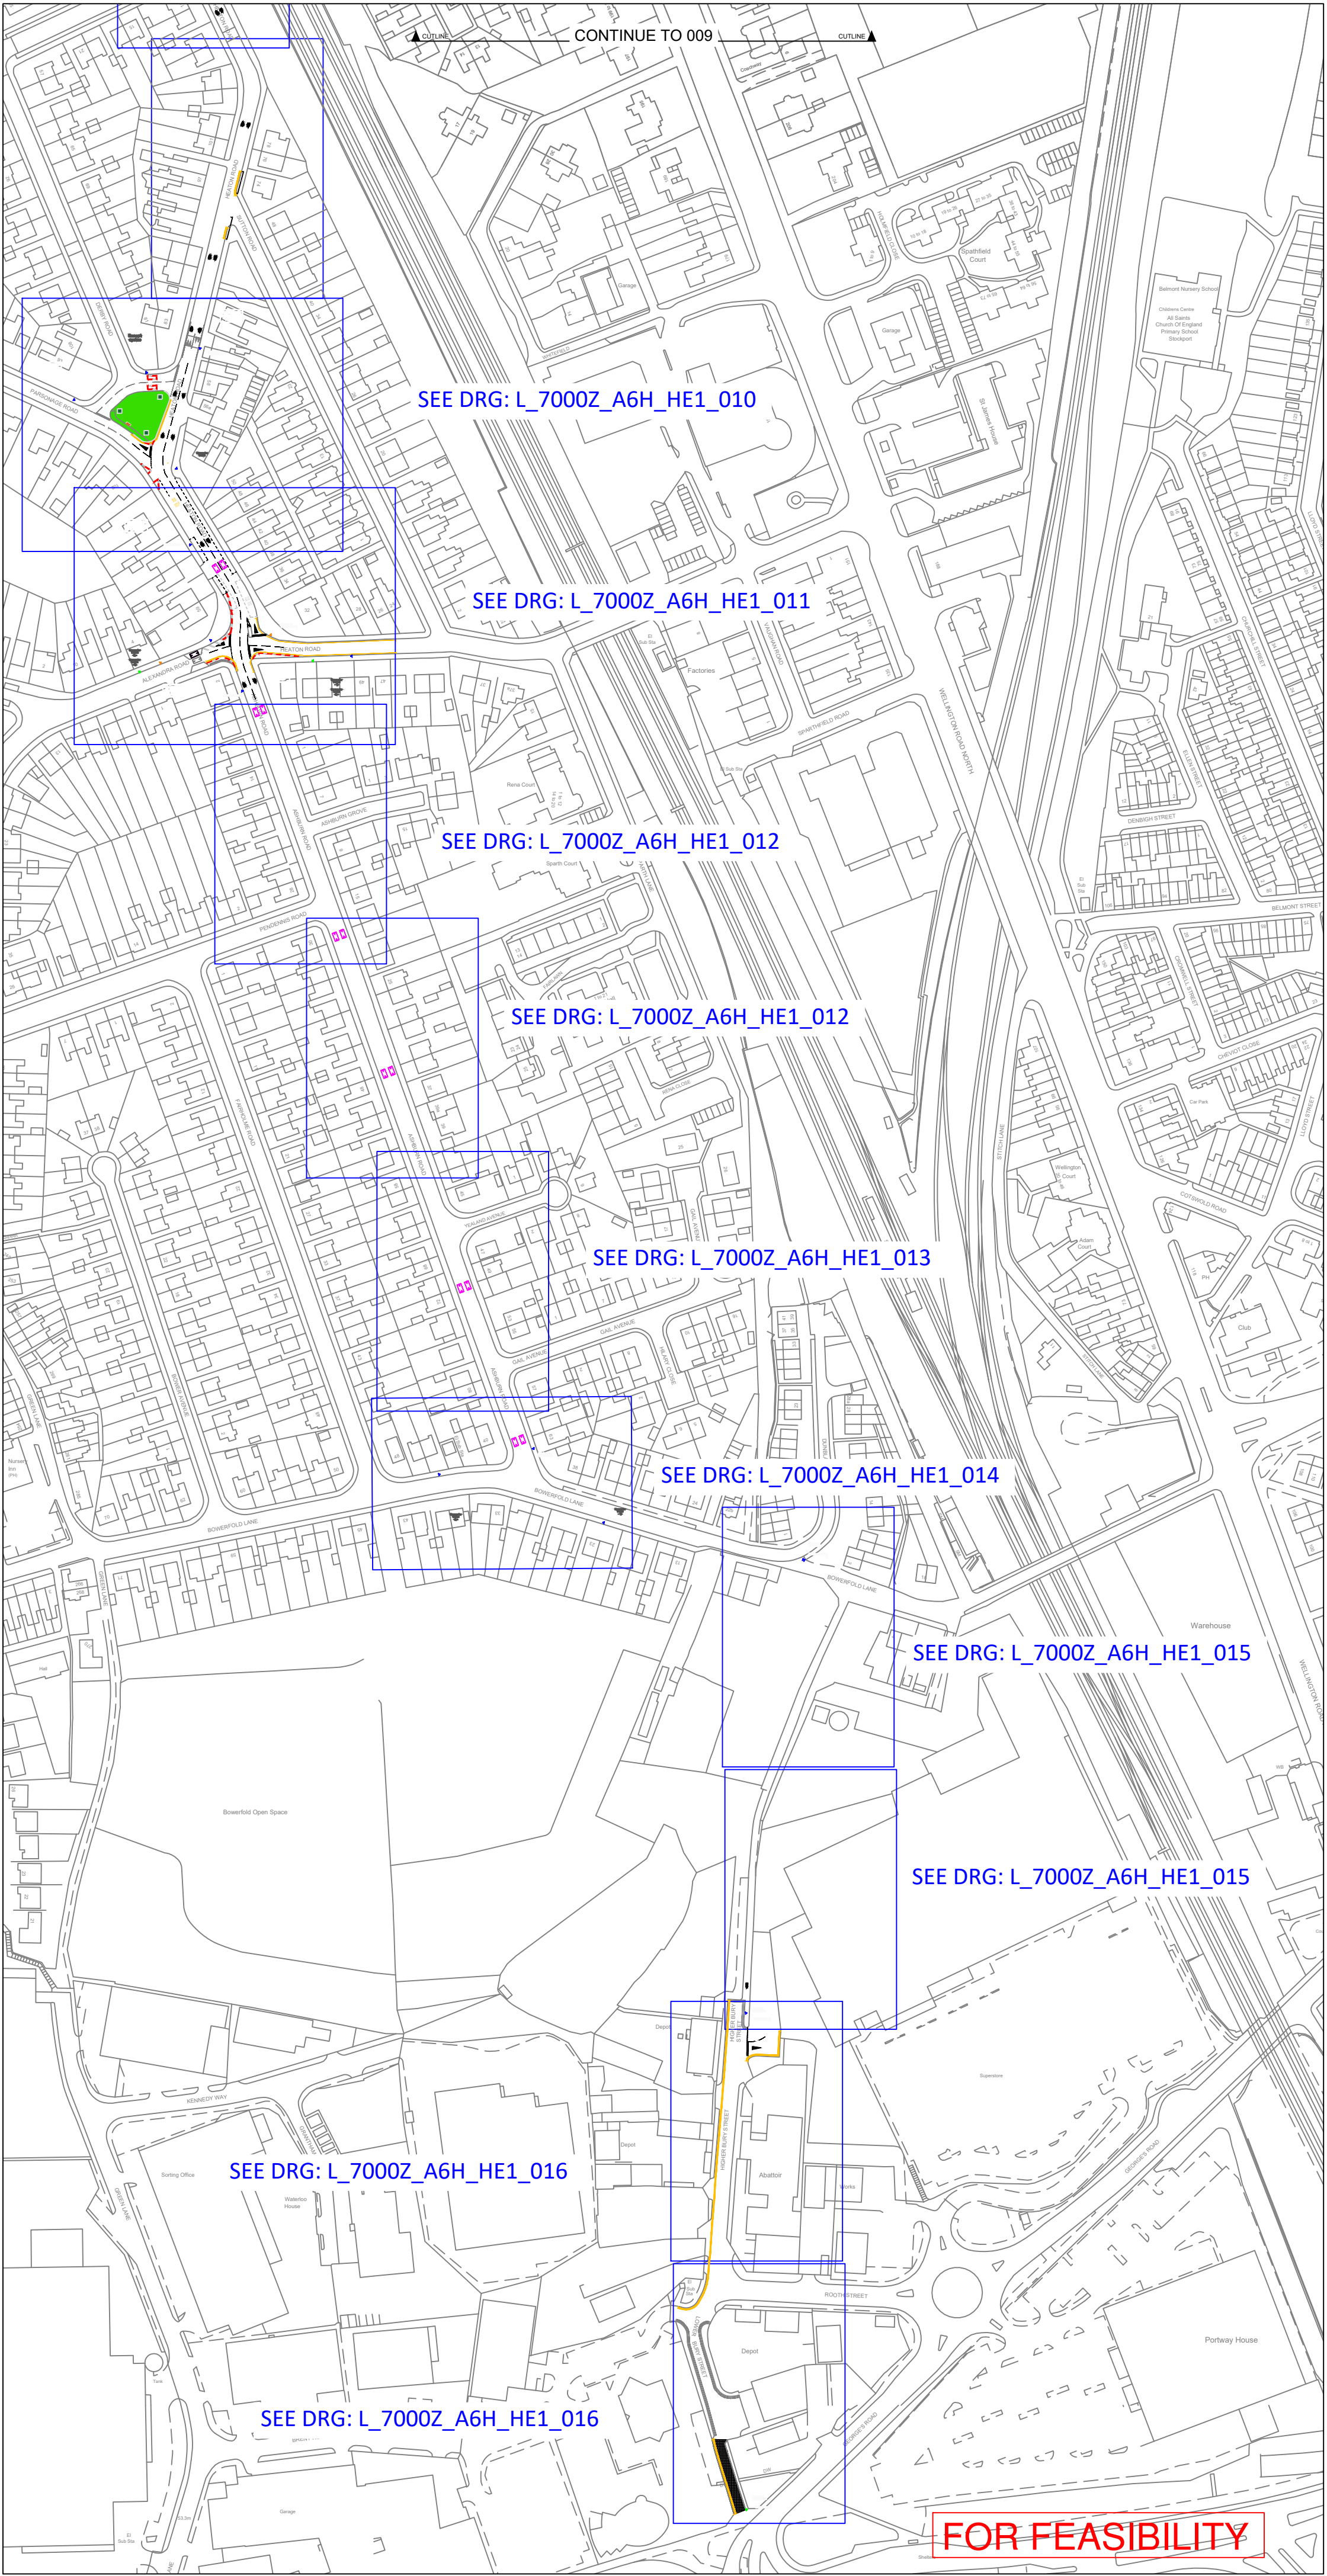



This map is reproduced from Ordnance Survey material with the permission of Ordnance Survey on behalf of the Controller of Her Majesty's Stationary Office © Crown copyright.Unauthorised reproduction infringes Crown copyright and may lead to prosecution or civil proceedings.Stockport Metropolitan Borough Council 100019571 2016

Scale
0 20 40 80 160m
Original Size (A1) 1:2000 @ A1 1:4000 @ A3

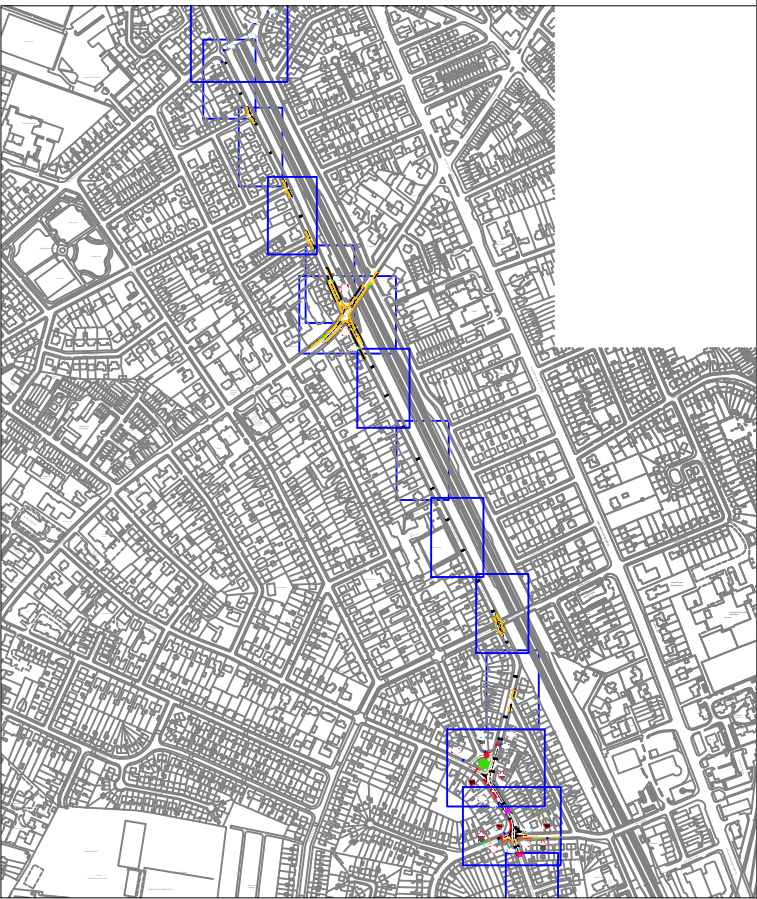

| | | | | | |
|---|-------------|--|----------|------------------|------------|
| | | | | | |
| Rev. | Drawn | Checked | Date | Revision Details | |
| AMENDMENTS | | | | | |
|  | | <h1>STOCKPORT</h1> <p>METROPOLITAN BOROUGH COUNCIL</p> | | | |
| CAROLINE SIMPSON CORPORATE DIRECTOR PLACE | | STOPFORD HOUSE STOCKPORT SK1 3ZE TEL 0161 474 | | | |
| Job Title | | | | | |
| EMERGENCY TEMPORARY CYCLE ROUTE | | | | | |
| Drawing Title | | | | | |
| HEATONS TEMPORARY SCHEME PHASE 1 | | | | | |
| Drawn | Engineer | Checked | Approved | | |
| PG | PG | WR | NW | | |
| Date | Date | Date | Date | | |
| 07/08/20 | 07/08/20 | 07/08/20 | 16/10/20 | | |
| Size | Scale | | | | |
| A1 | 1:2000 @ A1 | | | | |
| SCG No. | Filename | | | | |
| Drawing No. | | | | | Revision A |
| L_7000Z_A6H_HE1_001 | | | | | A |



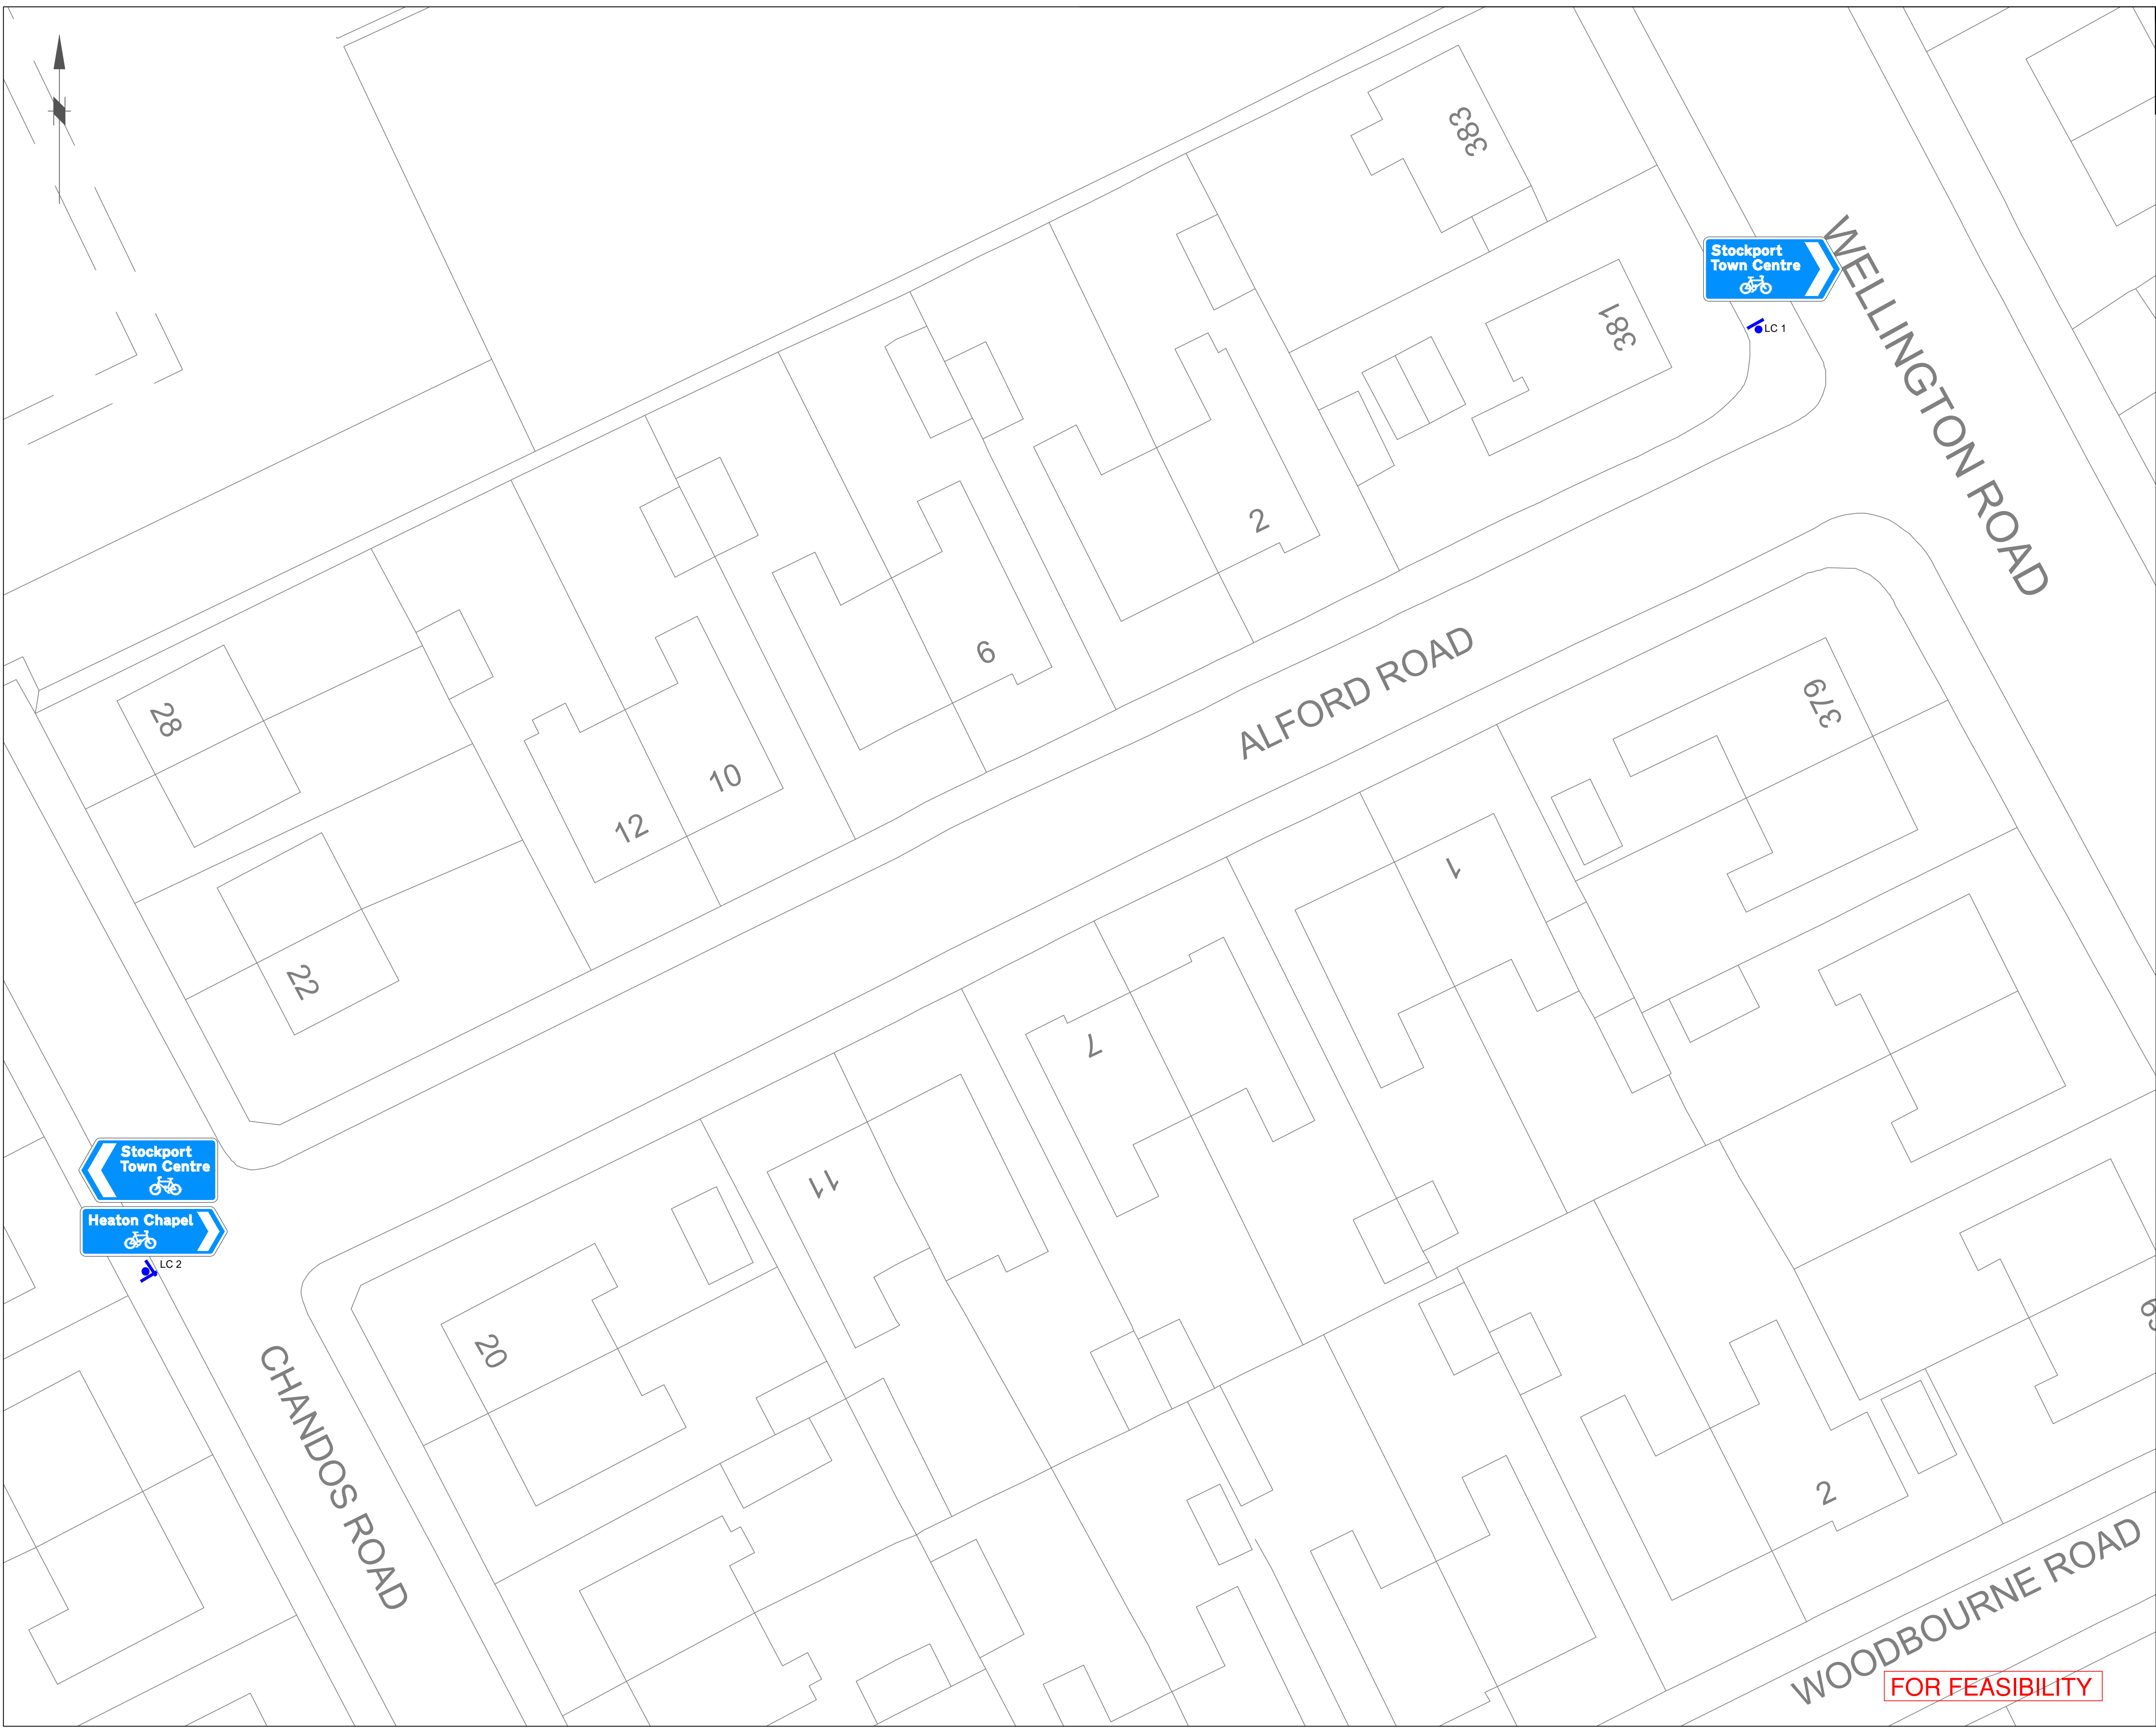

This map is reproduced from Ordnance Survey material with the permission of Ordnance Survey on behalf of the Controller of Her Majesty's Stationary Office
© Crown copyright.Unauthorised reproduction infringes Crown copyright and may lead to prosecution or civil proceedings.Stockport Metropolitan Borough Council
100019571 2016

NOTES GENERAL

1. THIS DRAWING IS FOR PRELIMINARY PURPOSES ONLY AND MUST NOT BE READ AS A CONSTRUCTION ISSUE. IT INDICATES DESIGN INTENT ONLY AND IS SUBJECT TO AMENDMENT DURING FINAL DESIGN DEVELOPMENT.

2. NO WAITING AT ANY TIME TO BE PROVIDED AT EITHER SIDE OF SIDE ROADS AT 10m LENGTHS

3. NO WAITING AT ANYTIME TO BE PROVIDED FOR 50m ON APPROACH TO SIGNAL CONTROLLED JUNCTIONS

4. NO WAITING AT ANYTIME TO BE PROVIDED FOR MINIMUM 30m AT SIGNAL CONTROLLED JUNCTION EXITS

5. THERMOPLASTIC ROAD STUDS TO BE PROVIDED AT ALL SIGNAL CONTROLLED PEDESTRIAN CROSSING POINTS

6. DROPPED KERBS TO BE INSTALLED AT ALL PEDESTRIAN CROSSING POINTS

7. RED TACTILE PAVING TO BE PROVIDED AT SIGNAL CONTROLLED CROSSING POINTS

8. BUFF TACTILE PAVING TO BE PROVIDED AT UNCONTROLLED CROSSING POINTS

9. ALL WORKS TO BE ACCORDANCE WITH APPROPRIATE TRAFFIC SIGNS MANUAL AND GUIDANCE DOCUMENTS

10. ALL REDUNDANT SIGNAL EQUIPMENT, ROAD MARKINGS AND SIGNAGE TO BE 'COVERED/CONCEALED'

11. ALL EXISTING IRON WORKS WITH CYCLE ROUTES TO BE MADE GOOD WITH CYCLE FRIENDLY GULLY GRATES AND CARRIAGEWAY DEFECT TO BE REPAIRED

12. EXISTING SINGLE YELLOW LINE TO BE REPAINTED WHERE DOUBLE YELLOW LINES ARE PROPOSED

13. ALL SIGN FACES ARE TO BE INSTALLED AT LEAST 450mm FROM THE CARRIAGEWAY EDGE TO PREVENT VEHICLE STRIKES AND SUBSEQUENT DAMAGE

Scale
0 2 4 8 16m

Original Size (A1) 1:200 @ A1 1:400 @ A3

| Rev. | Drawn | Checked | Date | Revision Details |
|------------|-------|---------|------|------------------|
| AMENDMENTS | | | | |

STOCKPORT
METROPOLITAN BOROUGH COUNCIL

STAFFORD HOUSE
CORPORATE DIRECTOR
PLACE

Job Title

**EMERGENCY TEMPORARY
CYCLE ROUTE**

Drawing Title


**HEATONS TEMPORARY
SCHEME PHASE 1**

| Drawn | Engineer | Checked | Approved |
|------------------------------------|---------------------|------------------|------------------|
| JL/PG | PG/RN | WR | NW |
| Date 07/08/20 | Date 07/08/20 | Date 07/08/20 | Date 16/10/20 |
| Size A1 | Scale 1:200 @ A1 | | |
| SCG No. | Filename | | |
| Drawing No. L_7000Z_A6H_HE1_002 | | | Revision A |

This map is reproduced from Ordnance Survey material with the permission of Ordnance Survey on behalf of the Controller of Her Majesty's Stationary Office © Crown copyright.Unauthorised reproduction infringes Crown copyright and may lead to prosecution or civil proceedings.Stockport Metropolitan Borough Council 100019571 2016

NOTES GENERAL

1. THIS DRAWING IS FOR PRELIMINARY PURPOSES ONLY AND MUST NOT BE READ AS A CONSTRUCTION ISSUE. IT INDICATES DESIGN INTENT ONLY AND IS SUBJECT TO AMENDMENT DURING FINAL DESIGN DEVELOPMENT.
2. NO WAITING AT ANY TIME TO BE PROVIDED AT EITHER SIDE OF SIDE ROADS AT 10m LENGTHS
3. NO WAITING AT ANYTIME TO BE PROVIDED FOR 50m ON APPROACH TO SIGNAL CONTROLLED JUNCTIONS
4. NO WAITING AT ANYTIME TO BE PROVIDED FOR MINIMUM 30m AT SIGNAL CONTROLLED JUNCTION EXITS
5. THERMOPLASTIC ROAD STUDS TO BE PROVIDED AT ALL SIGNAL CONTROLLED PEDESTRIAN CROSSING POINTS
6. DROPPED KERBS TO BE INSTALLED AT ALL PEDESTRIAN CROSSING POINTS
7. RED TACTILE PAVING TO BE PROVIDED AT SIGNAL CONTROLLED CROSSING POINTS
8. BUFF TACTILE PAVING TO BE PROVIDED AT UNCONTROLLED CROSSING POINTS
9. ALL WORKS TO BE ACCORDANCE WITH APPROPRIATE TRAFFIC SIGNS MANUAL AND GUIDANCE DOCUMENTS
10. ALL REDUNDANT SIGNAL EQUIPMENT, ROAD MARKINGS AND SIGNAGE TO BE 'COVERED/CONCEALED'
11. ALL EXISTING IRON WORKS WITH CYCLE ROUTES TO BE MADE GOOD WITH CYCLE FRIENDLY GULLY GRATES AND CARRIAGEWAY DEFECT TO BE REPAIRED
12. EXISTING SINGLE YELLOW LINE TO BE REPAINTED WHERE DOUBLE YELLOW LINES ARE PROPOSED
13. ALL SIGN FACES ARE TO BE INSTALLED AT LEAST 450mm FROM THE CARRIAGEWAY EDGE TO PREVENT VEHICLE STRIKES AND SUBSEQUENT DAMAGE

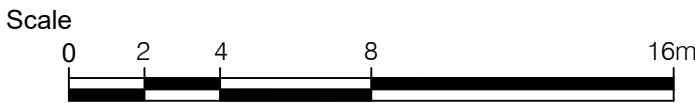

Original Size (A1) 1:200 @ A1 1:400 @ A3

| Rev. | Drawn | Checked | Date | Revision Details |
|------|-------|---------|------|------------------|
| | | | | |



CAROLINE SIMPSON
CORPORATE DIRECTOR
PLACE

STAFFORD HOUSE
STOCKPORT SK1 3ZE
TEL 0161 474

Job Title

EMERGENCY TEMPORARY
CYCLE ROUTE


Drawing Title


HEATONS TEMPORARY
SCHEME PHASE 1

| | | | |
|------------------|---------------------|------------------|------------------|
| Drawn JL/PG | Engineer PG/RN | Checked WR | Approved NW |
| Date 07/08/20 | Date 07/08/20 | Date 07/08/20 | Date 16/10/20 |
| Size A1 | Scale 1:200 @ A1 | | |
| SCG No. | Filename | | |

| | |
|------------------------------------|---------------|
| Drawing No. L_7000Z_A6H_HE1_003 | Revision A |
|------------------------------------|---------------|

FOR FEASIBILITY

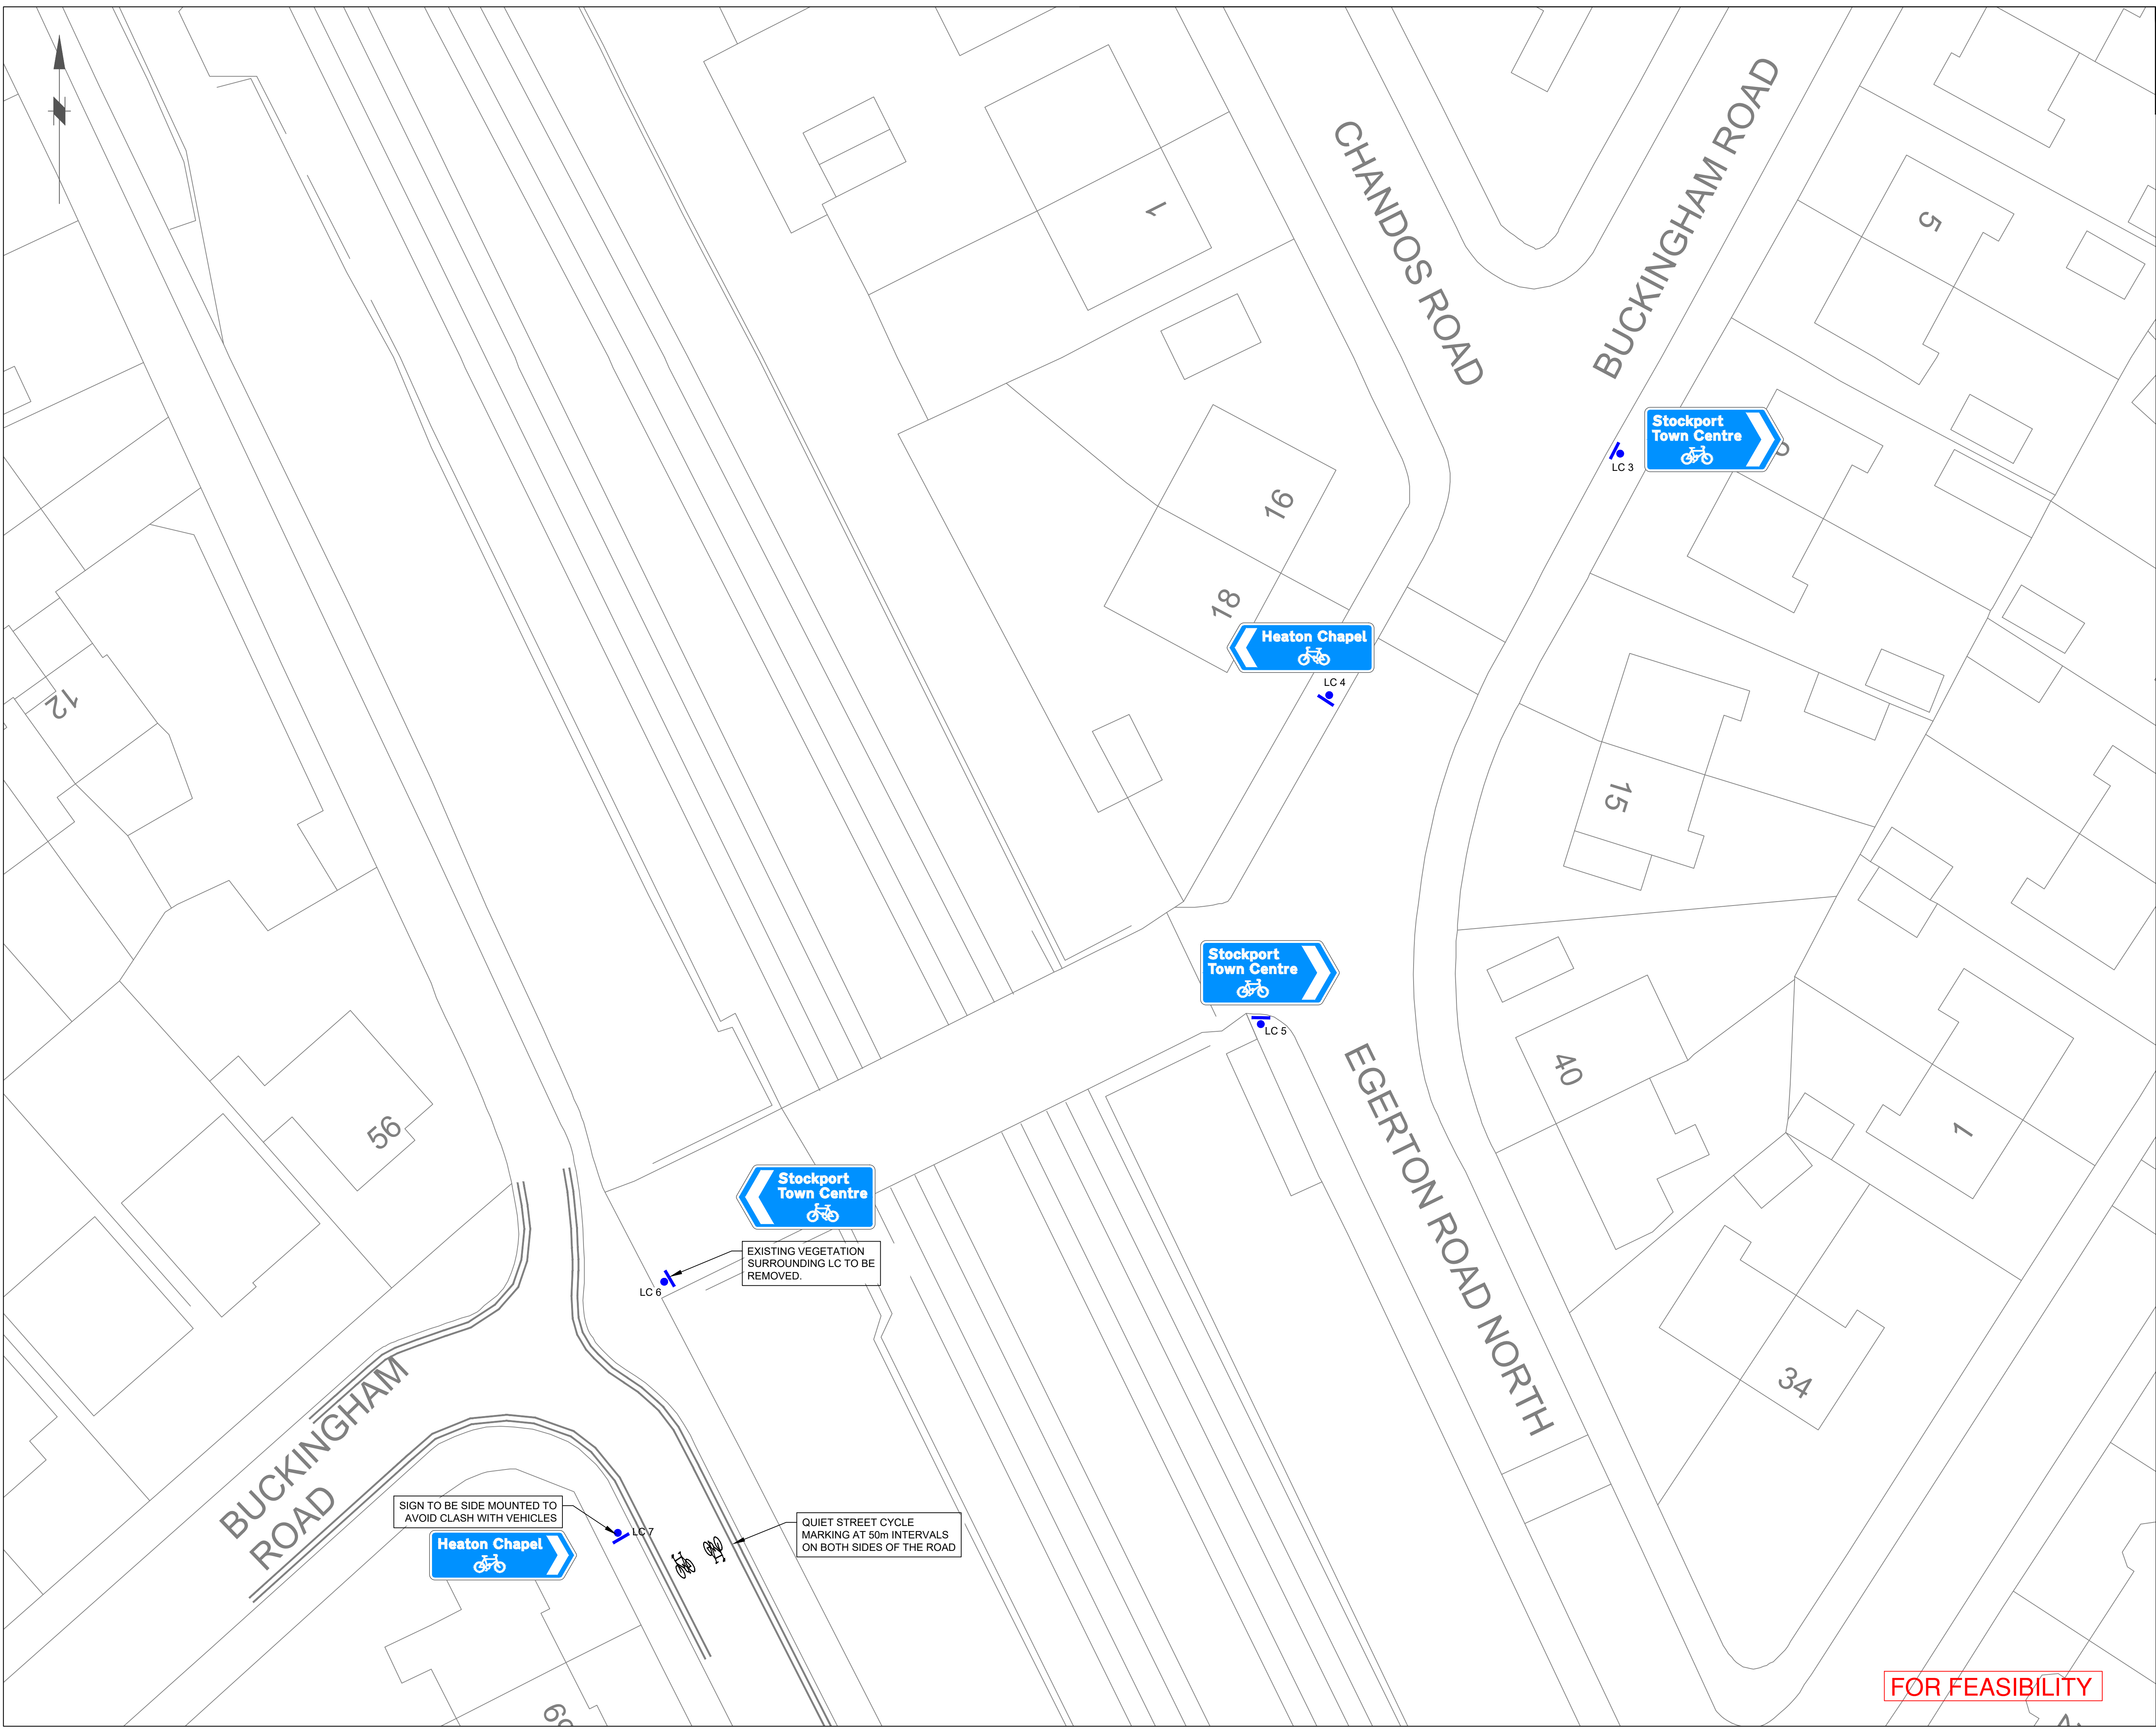

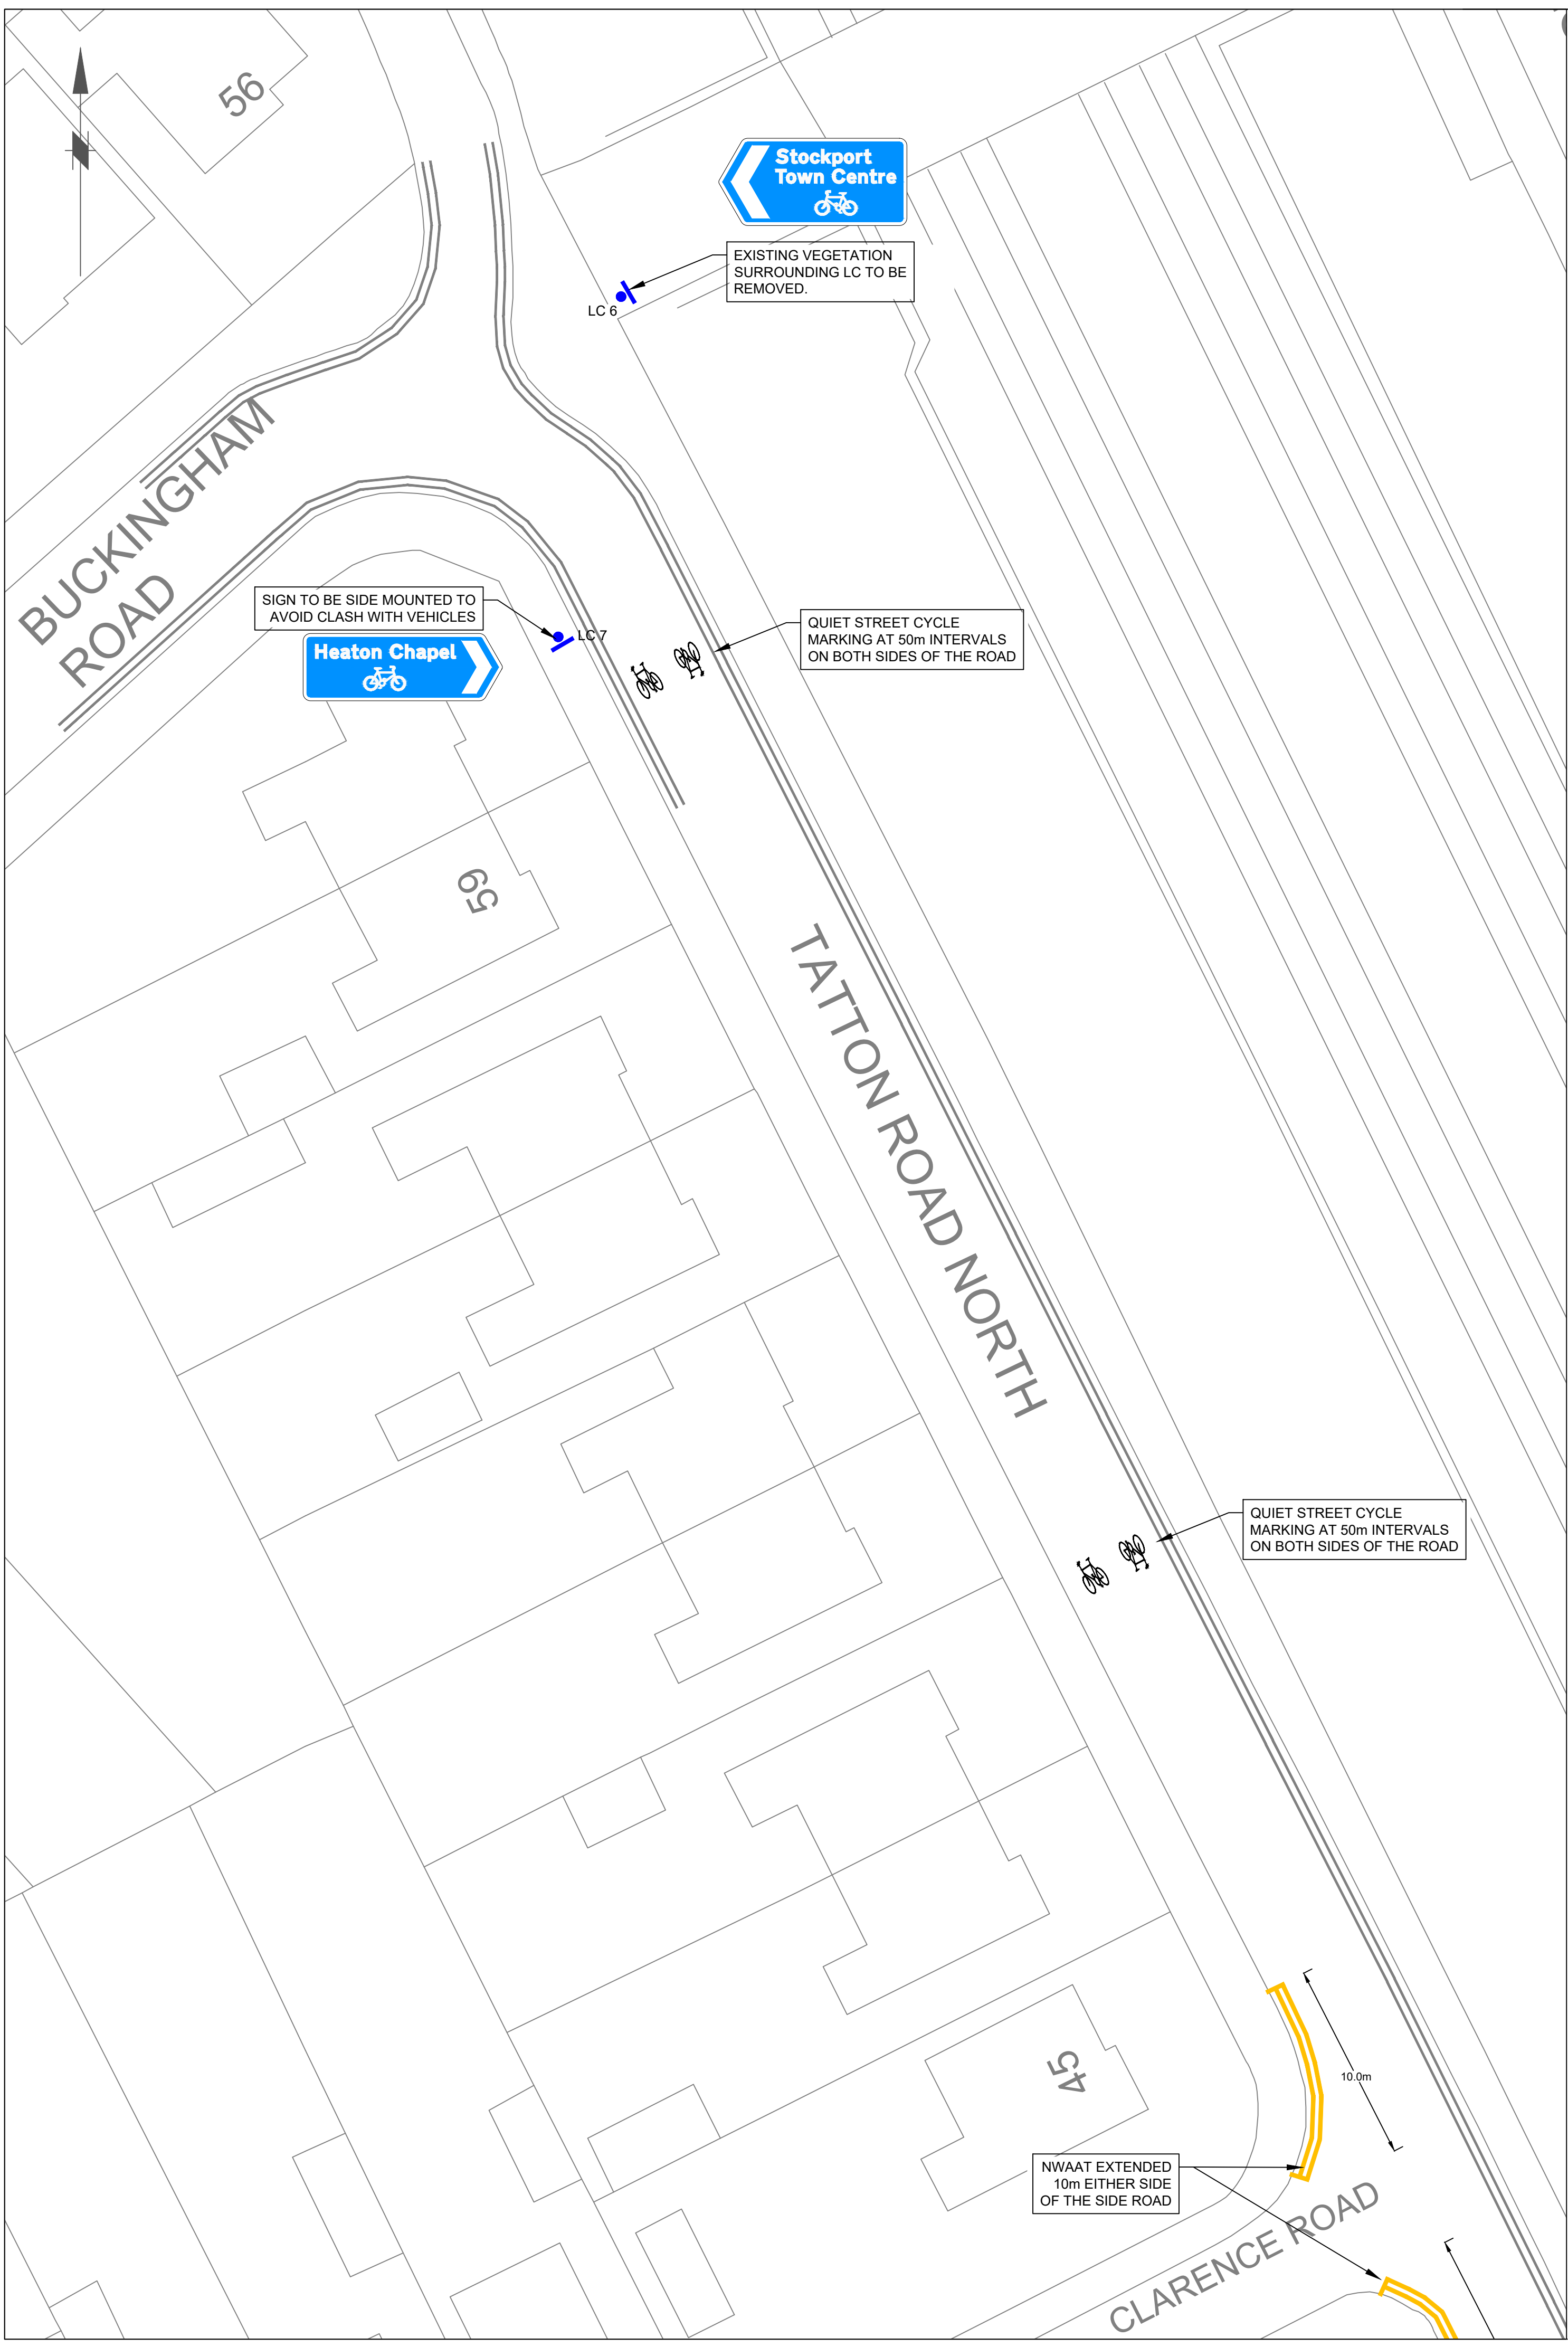

This map is reproduced from Ordnance Survey material with the permission of Ordnance Survey on behalf of the Controller of Her Majesty's Stationary Office
© Crown copyright.Unauthorised reproduction infringes Crown copyright and may lead to prosecution or civil proceedings.Stockport Metropolitan Borough Council 100019571 2016

NOTES GENERAL

1. THIS DRAWING IS FOR PRELIMINARY PURPOSES ONLY AND MUST NOT BE READ AS A CONSTRUCTION ISSUE. IT INDICATES DESIGN INTENT ONLY AND IS SUBJECT TO AMENDMENT DURING FINAL DESIGN DEVELOPMENT.
2. NO WAITING AT ANY TIME TO BE PROVIDED AT EITHER SIDE OF SIDE ROADS AT 10m LENGTHS
3. NO WAITING AT ANYTIME TO BE PROVIDED FOR 50m ON APPROACH TO SIGNAL CONTROLLED JUNCTIONS
4. NO WAITING AT ANYTIME TO BE PROVIDED FOR MINIMUM 30m AT SIGNAL CONTROLLED JUNCTION EXITS
5. THERMOPLASTIC ROAD STUDS TO BE PROVIDED AT ALL SIGNAL CONTROLLED PEDESTRIAN CROSSING POINTS
6. DROPPED KERBS TO BE INSTALLED AT ALL PEDESTRIAN CROSSING POINTS
7. RED TACTILE PAVING TO BE PROVIDED AT SIGNAL CONTROLLED CROSSING POINTS
8. BUFF TACTILE PAVING TO BE PROVIDED AT UNCONTROLLED CROSSING POINTS
9. ALL WORKS TO BE ACCORDANCE WITH APPROPRIATE TRAFFIC SIGNS MANUAL AND GUIDANCE DOCUMENTS
10. ALL REDUNDANT SIGNAL EQUIPMENT, ROAD MARKINGS AND SIGNAGE TO BE 'COVERED/CONCEALED'
11. ALL EXISTING IRON WORKS WITH CYCLE ROUTES TO BE MADE GOOD WITH CYCLE FRIENDLY GULLY GRATES AND CARRIAGEWAY DEFECT TO BE REPAIRED
12. EXISTING SINGLE YELLOW LINE TO BE REPAINTED WHERE DOUBLE YELLOW LINES ARE PROPOSED
13. ALL SIGN FACES ARE TO BE INSTALLED AT LEAST 450mm FROM THE CARRIAGEWAY EDGE TO PREVENT VEHICLE STRIKES AND SUBSEQUENT DAMAGE

Scale
0 2 4 8 16m
Original Size (A1) 1:200 @ A1 1:400 @ A3

| Rev. | Drawn | Checked | Date | Revision Details |
|------------|-------|---------|------|------------------|
| AMENDMENTS | | | | |

STOCKPORT
METROPOLITAN BOROUGH COUNCIL

CAROLINE SIMPSON
CORPORATE DIRECTOR
PLACE

STOCKPORT HOUSE
STOCKPORT SK1 3SE
TEL 0161 474

Job Title



**EMERGENCY TEMPORARY
CYCLE ROUTE**

Drawing Title

**HEATONS TEMPORARY
SCHEME PHASE 1**

| Drawn | Engineer | Checked | Approved |
|------------------|---------------------|------------------|------------------|
| JL/PG | PG/RN | WR | NW |
| Date 07/08/20 | Date 07/08/20 | Date 07/08/20 | Date 16/10/20 |
| Size A1 | Scale 1:200 @ A1 | | |
| SCG No. | Filename | | |

Drawing No. L_7000Z_A6H_HE1_004 Revision A

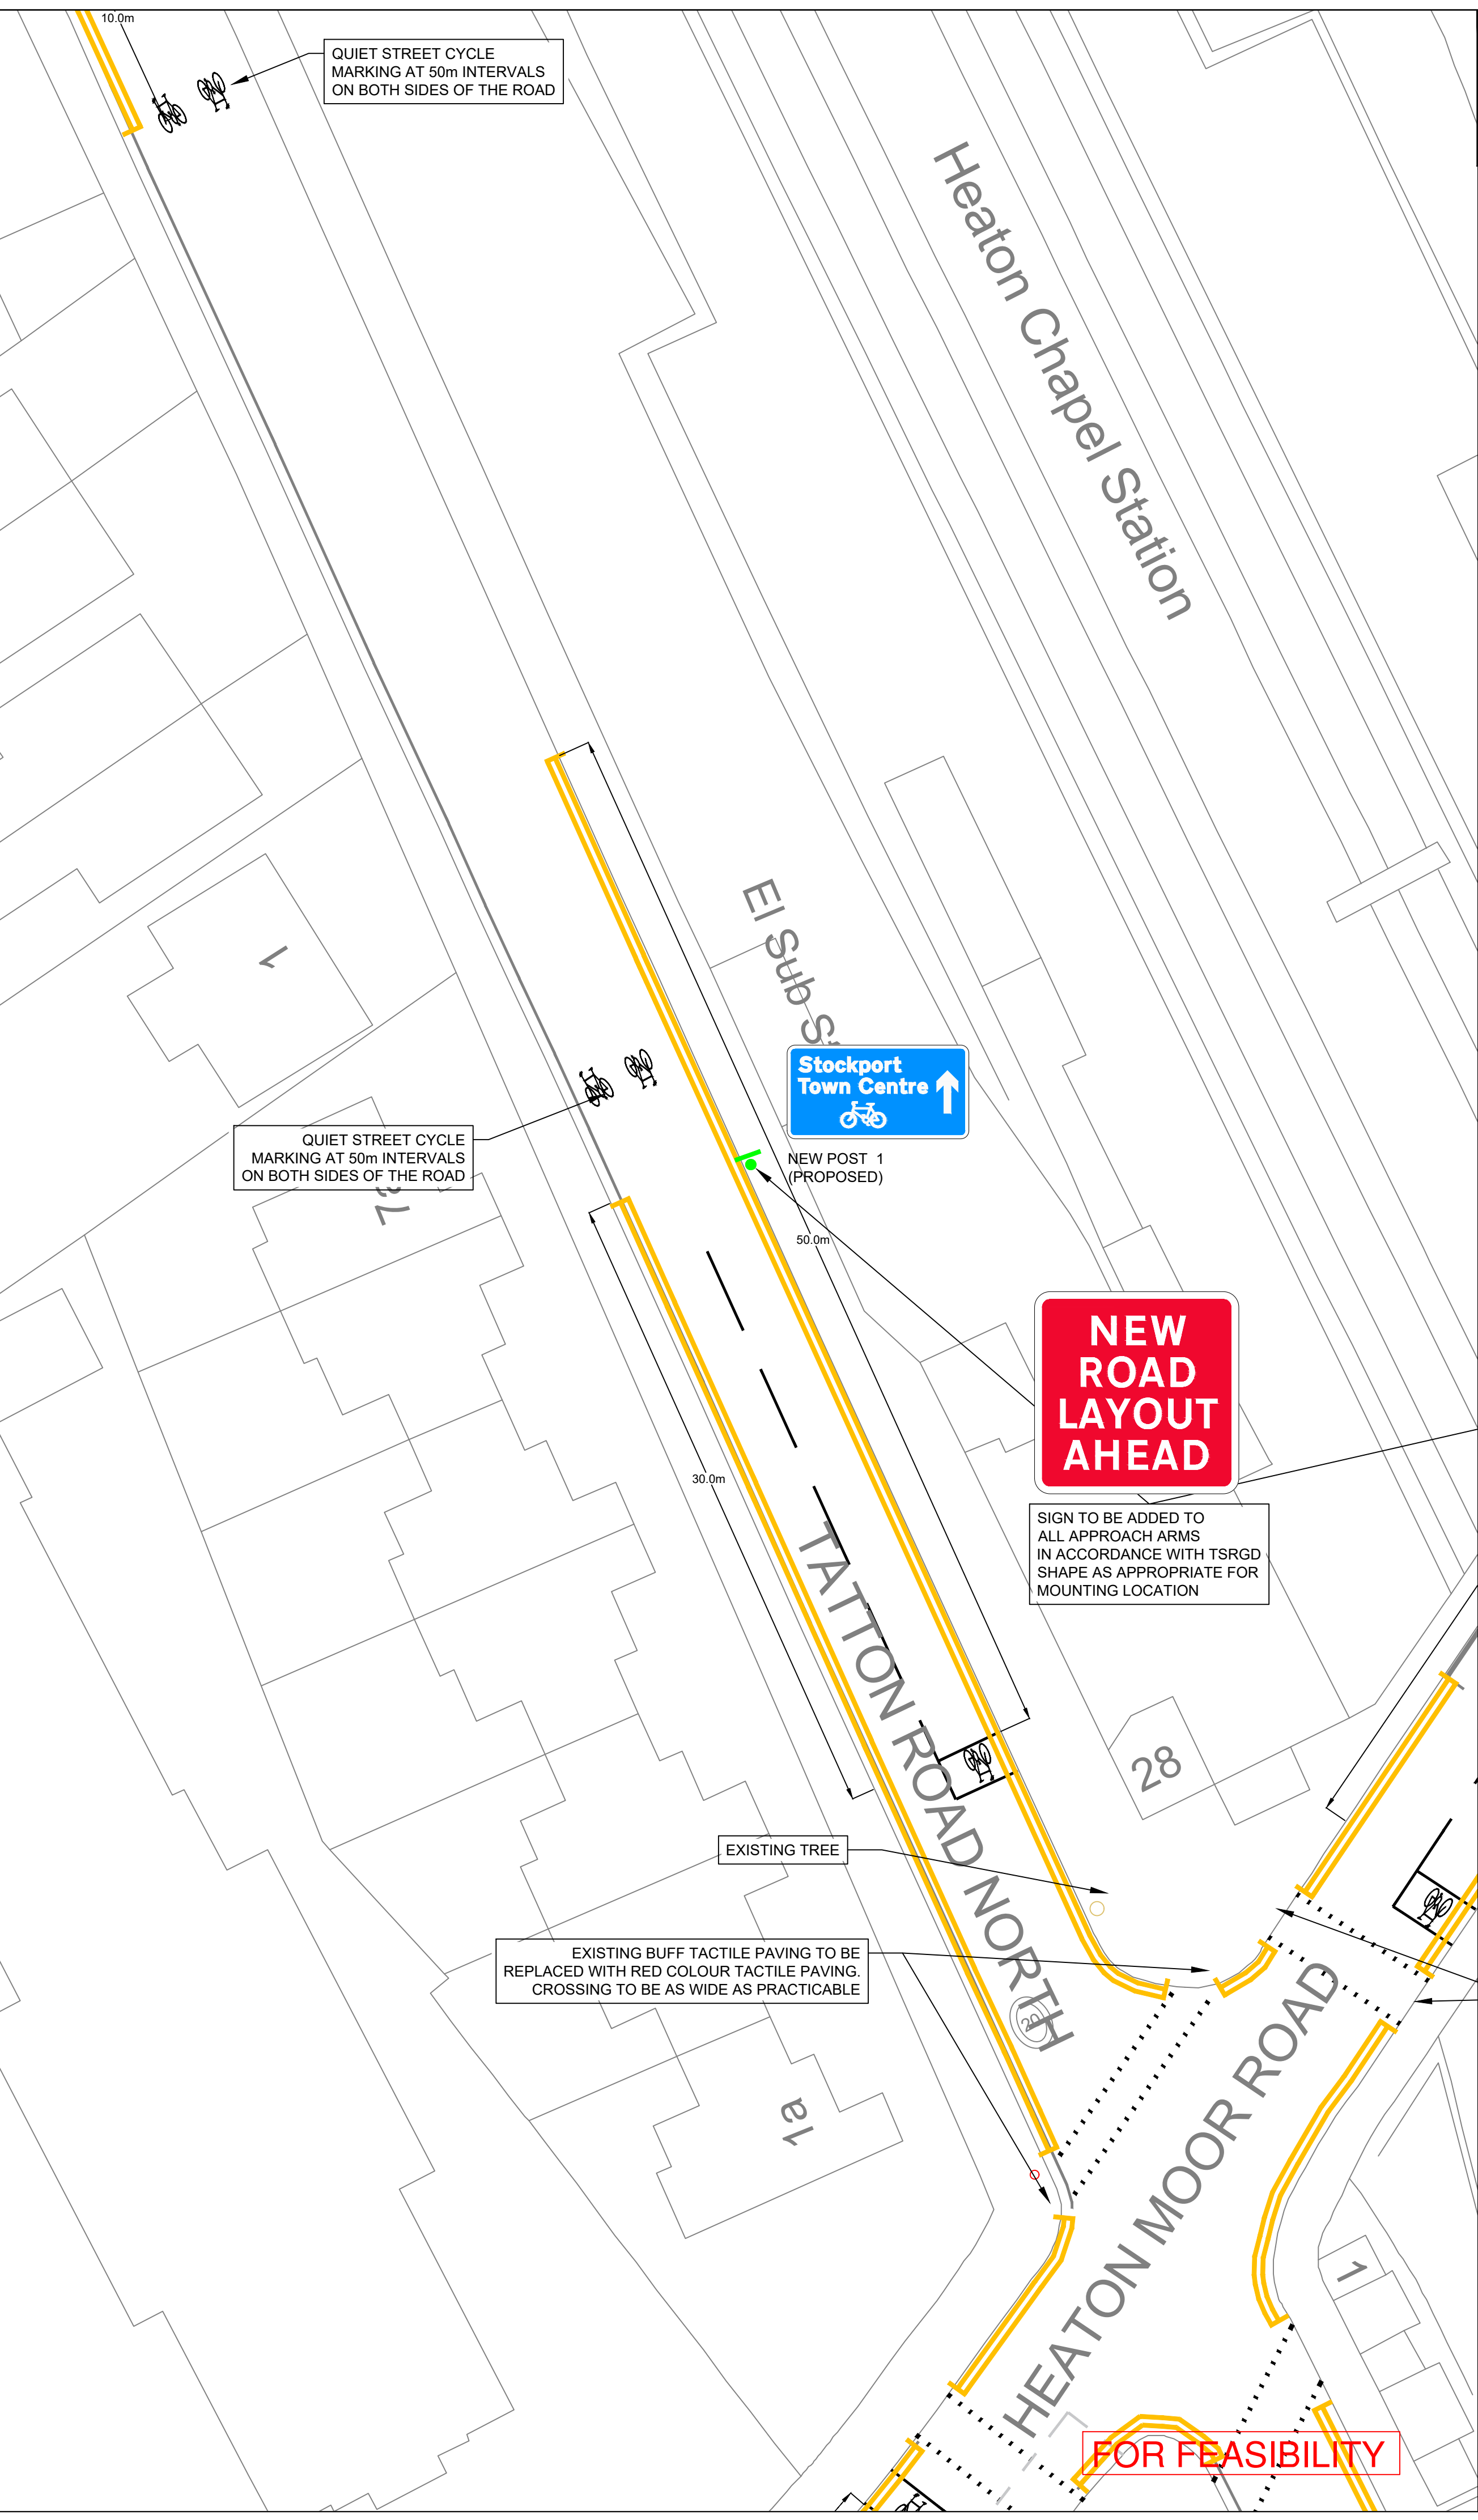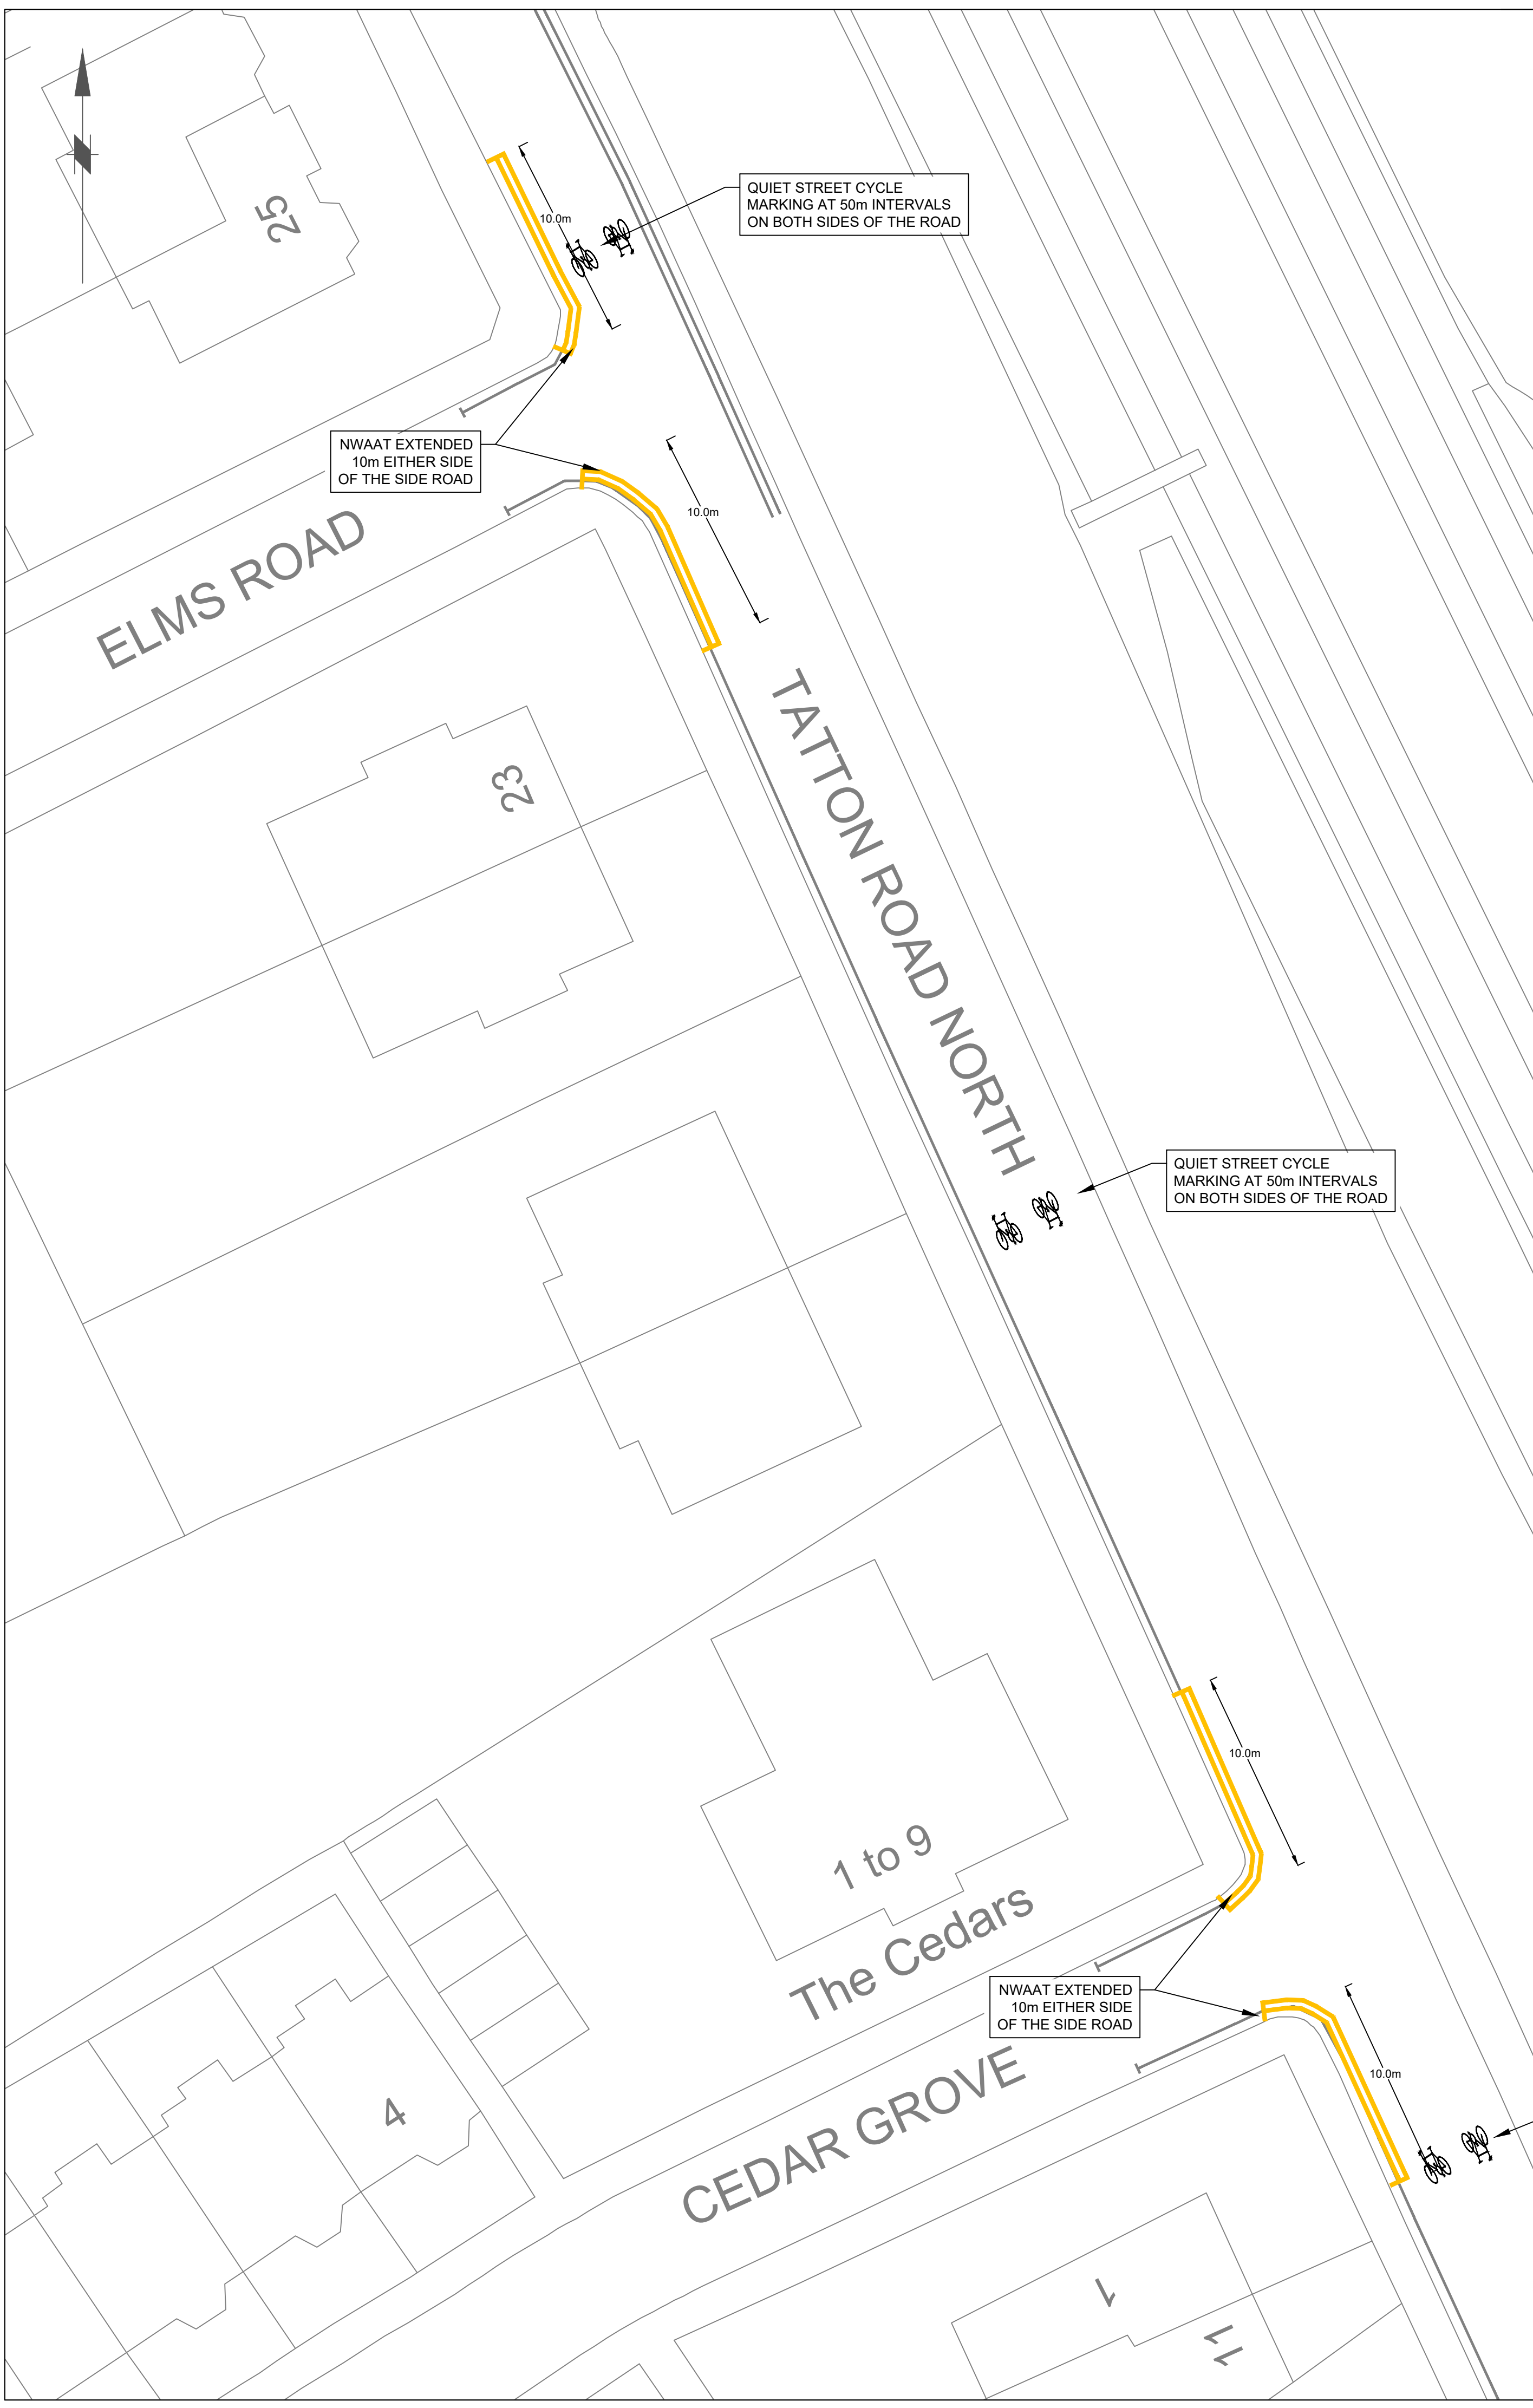

This map is reproduced from Ordnance Survey material with the permission of Ordnance Survey on behalf of the Controller of Her Majesty's Stationary Office
© Crown copyright.Unauthorised reproduction infringes Crown copyright and may lead to prosecution of civil proceedings.Stockport Metropolitan Borough Council 100019571 2016

NOTES GENERAL

1. THIS DRAWING IS FOR PRELIMINARY PURPOSES ONLY AND MUST NOT BE READ AS A CONSTRUCTION ISSUE. IT INDICATES DESIGN INTENT ONLY AND IS SUBJECT TO AMENDMENT DURING FINAL DESIGN DEVELOPMENT.
2. NO WAITING AT ANY TIME TO BE PROVIDED AT EITHER SIDE OF SIDE ROADS AT 10m LENGTHS
3. NO WAITING AT ANYTIME TO BE PROVIDED FOR 50m ON APPROACH TO SIGNAL CONTROLLED JUNCTIONS
4. NO WAITING AT ANYTIME TO BE PROVIDED FOR MINIMUM 30m AT SIGNAL CONTROLLED JUNCTION EXITS
5. THERMOPLASTIC ROAD STUDS TO BE PROVIDED AT ALL SIGNAL CONTROLLED PEDESTRIAN CROSSING POINTS
6. DROPPED KERBS TO BE INSTALLED AT ALL PEDESTRIAN CROSSING POINTS
7. RED TACTILE PAVING TO BE PROVIDED AT SIGNAL CONTROLLED CROSSING POINTS
8. BUFF TACTILE PAVING TO BE PROVIDED AT UNCONTROLLED CROSSING POINTS
9. ALL WORKS TO BE ACCORDANCE WITH APPROPRIATE TRAFFIC SIGNS MANUAL AND GUIDANCE DOCUMENTS
10. ALL REDUNDANT SIGNAL EQUIPMENT, ROAD MARKINGS AND SIGNAGE TO BE 'COVERED/CONCEALED'
11. ALL EXISTING IRON WORKS WITH CYCLE ROUTES TO BE MADE GOOD WITH CYCLE FRIENDLY GULLY GRATES AND CARRIAGEWAY DEFECT TO BE REPAIRED
12. EXISTING SINGLE YELLOW LINE TO BE REPAINTED WHERE DOUBLE YELLOW LINES ARE PROPOSED
13. ALL SIGN FACES ARE TO BE INSTALLED AT LEAST 450mm FROM THE CARRIAGEWAY EDGE TO PREVENT VEHICLE STRIKES AND SUBSEQUENT DAMAGE

Scale
0 2 4 8 16m
Original Size (A1) 1:200 @ A1 1:400 @ A3

| Rev. | Drawn | Checked | Date | Revision Details |
|------------|-------|---------|------|------------------|
| AMENDMENTS | | | | |

STOCKPORT
METROPOLITAN BOROUGH COUNCIL

STOPFORD HOUSE
STOCKPORT SK1 3ZE
TEL 0161 474

CAROLINE SIMPSON
CORPORATE DIRECTOR
PLACE

Job Title

EMERGENCY TEMPORARY CYCLE ROUTE

Drawing Title

HEATONS TEMPORARY SCHEME PHASE 1

| Drawn | Engineer | Checked | Approved |
|------------------------------------|---------------------|------------------|------------------|
| JL/PG | PG/RN | WR | NW |
| Date 07/08/20 | Date 07/08/20 | Date 07/08/20 | Date 16/10/20 |
| Size A1 | Scale 1:200 @ A1 | | |
| SCG No. | Filename | | |
| Drawing No. L_7000Z_A6H_HE1_005 | | | Revision A |

NOTES GENERAL

1. THIS DRAWING IS FOR PRELIMINARY PURPOSES ONLY AND MUST NOT BE READ AS A CONSTRUCTION ISSUE. IT INDICATES DESIGN INTENT ONLY AND IS SUBJECT TO AMENDMENT DURING FINAL DESIGN DEVELOPMENT.
2. NO WAITING AT ANY TIME TO BE PROVIDED AT EITHER SIDE OF SIDE ROADS AT 10m LENGTHS
3. NO WAITING AT ANYTIME TO BE PROVIDED FOR 50m ON APPROACH TO SIGNAL CONTROLLED JUNCTIONS
4. NO WAITING AT ANYTIME TO BE PROVIDED FOR MINIMUM 30m AT SIGNAL CONTROLLED JUNCTION EXITS
5. THERMOPLASTIC ROAD STUDS TO BE PROVIDED AT ALL SIGNAL CONTROLLED PEDESTRIAN CROSSING POINTS
6. DROPPED KERBS TO BE INSTALLED AT ALL PEDESTRIAN CROSSING POINTS
7. RED TACTILE PAVING TO BE PROVIDED AT SIGNAL CONTROLLED CROSSING POINTS
8. BUFF TACTILE PAVING TO BE PROVIDED AT UNCONTROLLED CROSSING POINTS
9. ALL WORKS TO BE ACCORDANCE WITH APPROPRIATE TRAFFIC SIGNS MANUAL AND GUIDANCE DOCUMENTS
10. ALL REDUNDANT SIGNAL EQUIPMENT, ROAD MARKINGS AND SIGNAGE TO BE 'COVERED/CONCEALED'
11. ALL EXISTING IRON WORKS WITH CYCLE ROUTES TO BE MADE GOOD WITH CYCLE FRIENDLY GULLY GRATES AND CARRIAGEWAY DEFECT TO BE REPAIRED
12. EXISTING SINGLE YELLOW LINE TO BE REPAINTED WHERE DOUBLE YELLOW LINES ARE PROPOSED
13. ALL SIGN FACES ARE TO BE INSTALLED AT LEAST 450mm FROM THE CARRIAGEWAY EDGE TO PREVENT VEHICLE STRIKES AND SUBSEQUENT DAMAGE



Original Size (A1) 1:200 @ A1 1:400 @ A3

| Rev. | Drawn | Checked | Date | Revision Details |
|------|-------|---------|------|------------------|
|------|-------|---------|------|------------------|

AMENDMENTS



CAROLINE SIMPSON
CORPORATE DIRECTOR
PLACE

STOCKPORT SK1 3SE
TEL 0161 474


EMERGENCY TEMPORARY
CYCLE ROUTE

Drawing Title

HEATONS TEMPORARY
SCHEME PHASE 1

| Drawn | Engineer | Checked | Approved |
|----------|------------|----------|----------|
| JL/PG | PG/RN | WR | NW |
| Date | Date | Date | Date |
| 07/08/20 | 07/08/20 | 07/08/20 | 16/10/20 |
| Size | Scale | | |
| A1 | 1:200 @ A1 | | |
| SCG No. | Filename | | |

Drawing No. L_7000Z_A6H_HE1_006 Revision A

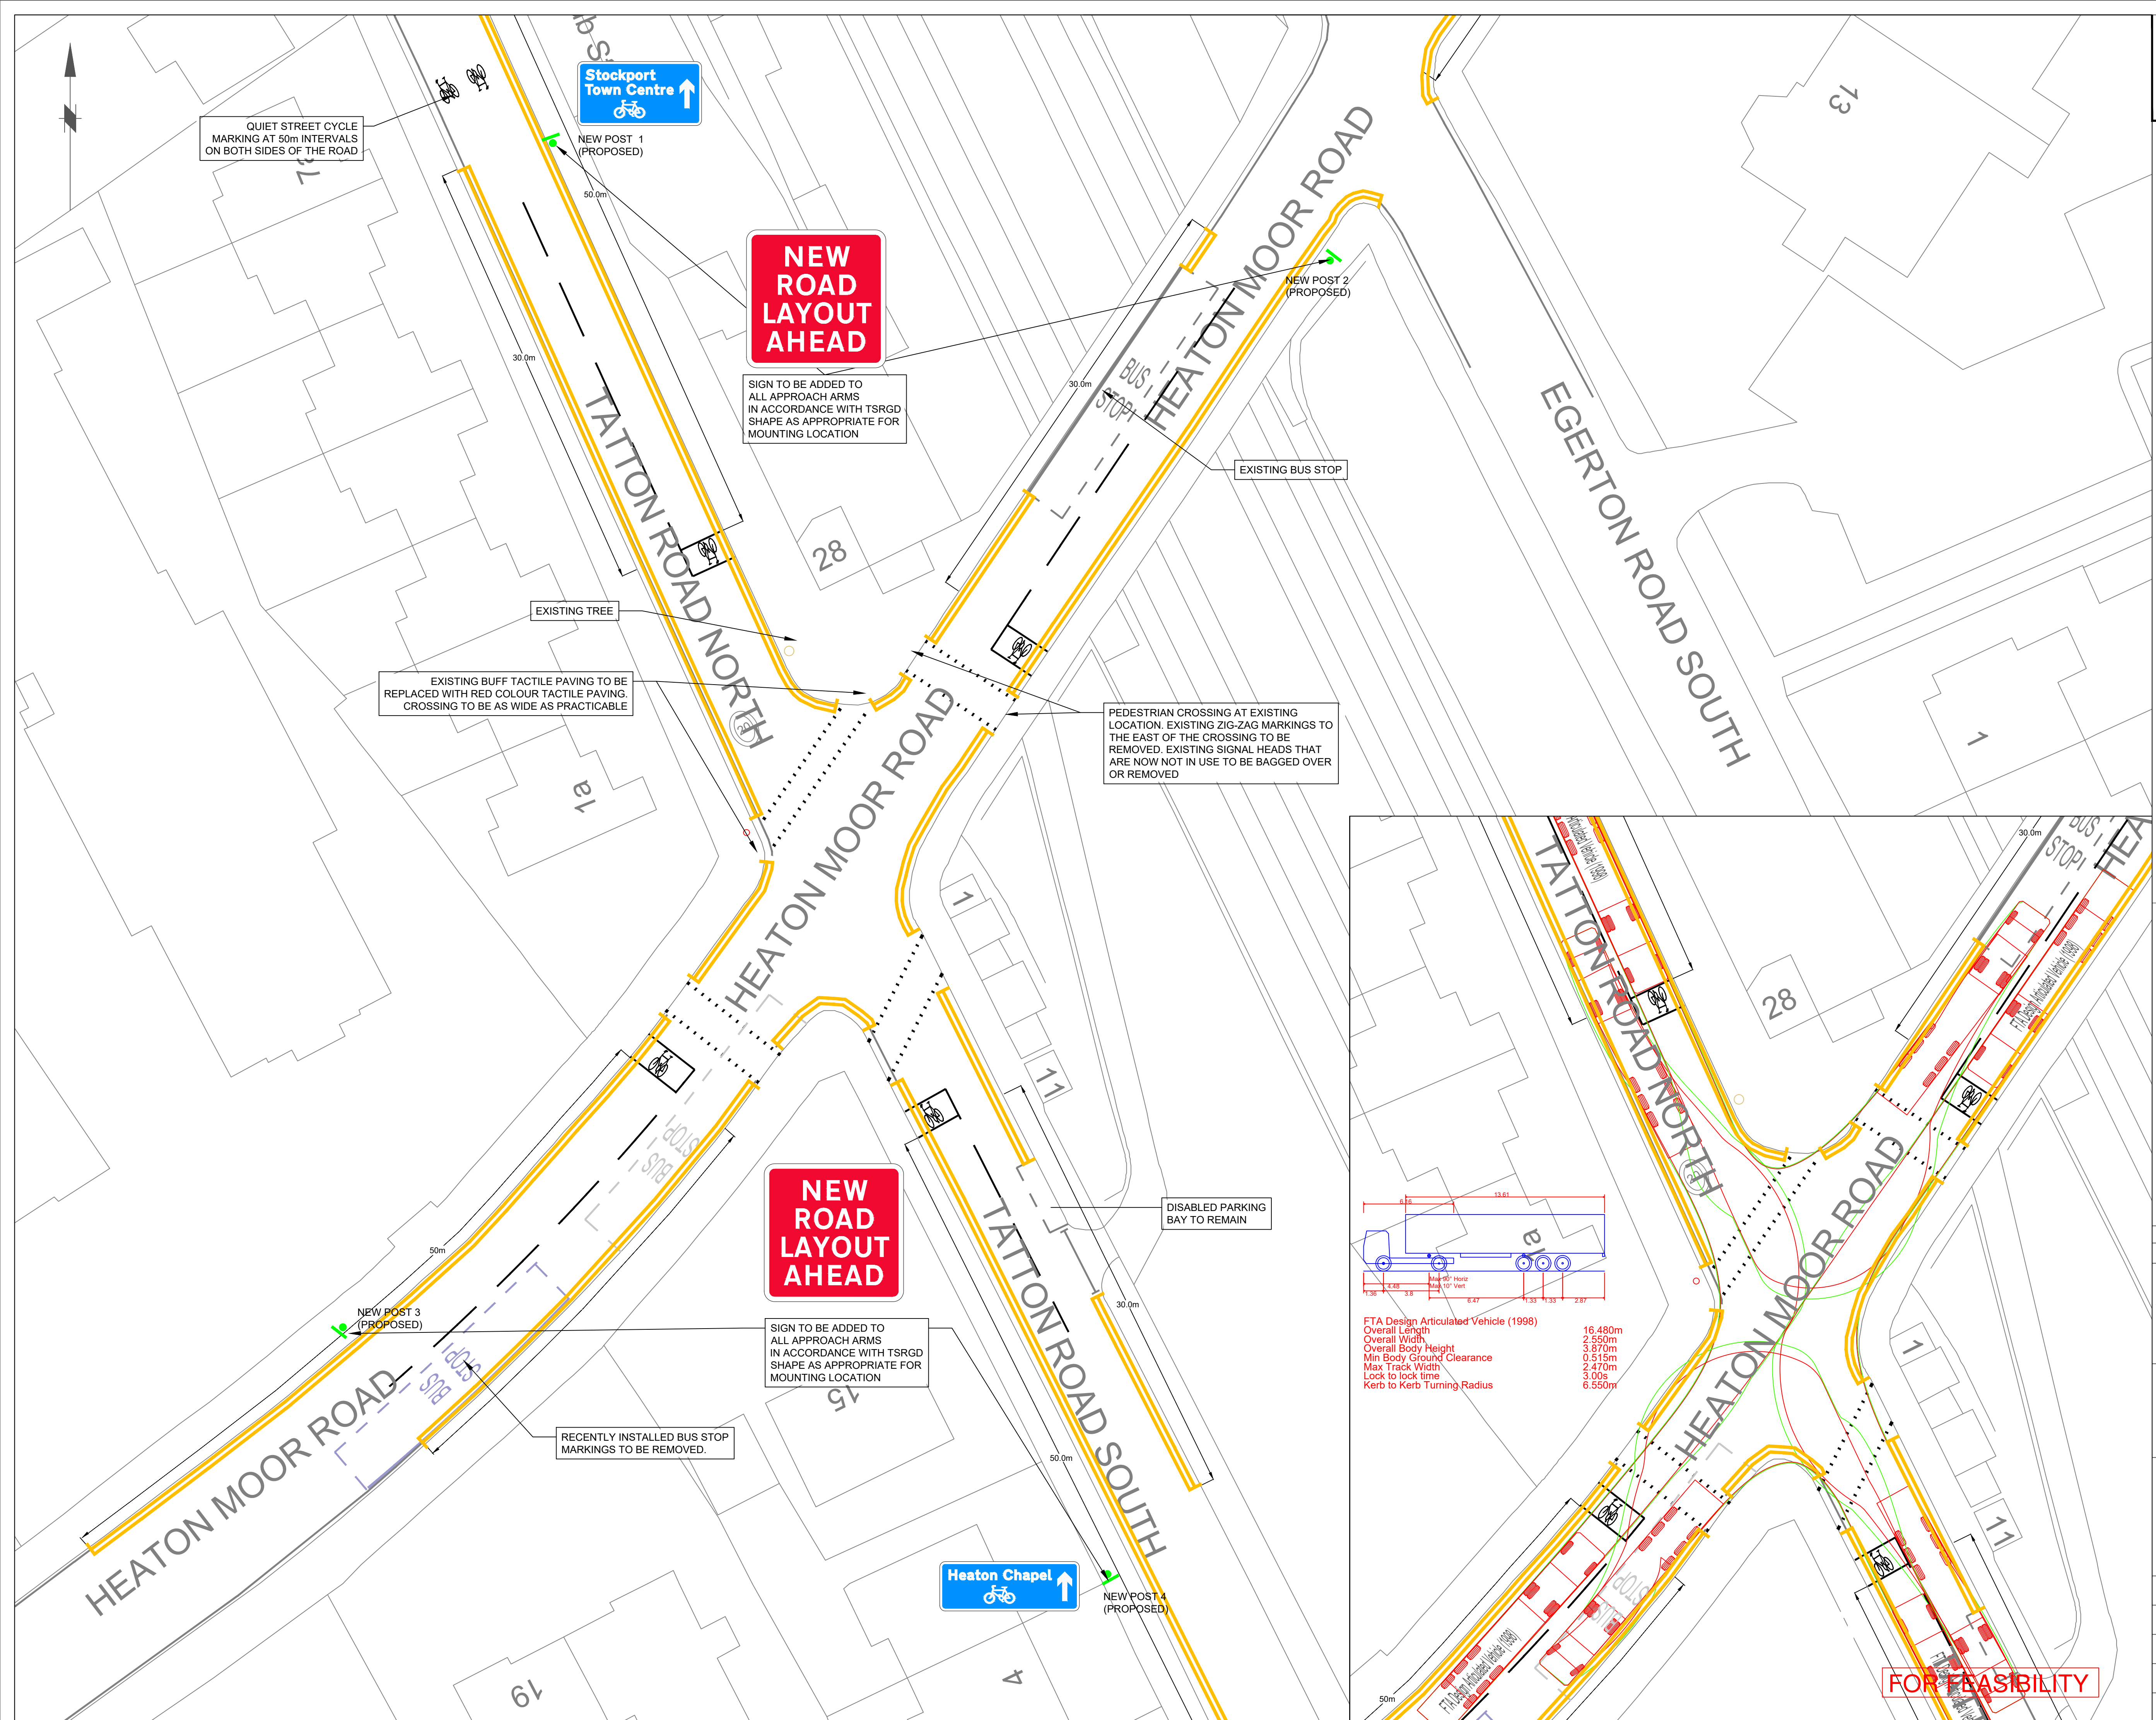



This map is reproduced from Ordnance Survey material with the permission of Ordnance Survey on behalf of the Controller of Her Majesty's Stationary Office
© Crown copyright.Unauthorised reproduction infringes Crown copyright and may lead to prosecution or civil proceedings. Stockport Metropolitan Borough Council 100019571 2016

NOTES GENERAL

1. THIS DRAWING IS FOR PRELIMINARY PURPOSES ONLY AND MUST NOT BE READ AS A CONSTRUCTION ISSUE. IT INDICATES DESIGN INTENT ONLY AND IS SUBJECT TO AMENDMENT DURING FINAL DESIGN DEVELOPMENT.
2. NO WAITING AT ANY TIME TO BE PROVIDED AT EITHER SIDE OF SIDE ROADS AT 10m LENGTHS
3. NO WAITING AT ANYTIME TO BE PROVIDED FOR 50m ON APPROACH TO SIGNAL CONTROLLED JUNCTIONS
4. NO WAITING AT ANYTIME TO BE PROVIDED FOR MINIMUM 30m AT SIGNAL CONTROLLED JUNCTION EXITS
5. THERMOPLASTIC ROAD STUDS TO BE PROVIDED AT ALL SIGNAL CONTROLLED PEDESTRIAN CROSSING POINTS
6. DROPPED KERBS TO BE INSTALLED AT ALL PEDESTRIAN CROSSING POINTS
7. RED TACTILE PAVING TO BE PROVIDED AT SIGNAL CONTROLLED CROSSING POINTS
8. BUFF TACTILE PAVING TO BE PROVIDED AT UNCONTROLLED CROSSING POINTS
9. ALL WORKS TO BE ACCORDANCE WITH APPROPRIATE TRAFFIC SIGNS MANUAL AND GUIDANCE DOCUMENTS
10. ALL REDUNDANT SIGNAL EQUIPMENT, ROAD MARKINGS AND SIGNAGE TO BE 'COVERED/CONCEALED'
11. ALL EXISTING IRON WORKS WITH CYCLE ROUTES TO BE MADE GOOD WITH CYCLE FRIENDLY GULLY GRATES AND CARRIAGEWAY DEFECT TO BE REPAIRED
12. EXISTING SINGLE YELLOW LINE TO BE REPAINTED WHERE DOUBLE YELLOW LINES ARE PROPOSED
13. ALL SIGN FACES ARE TO BE INSTALLED AT LEAST 450mm FROM THE CARRIAGEWAY EDGE TO PREVENT VEHICLE STRIKES AND SUBSEQUENT DAMAGE

Scale
0 2 4 8 16m
Original Size (A1) 1:200 @ A1 1:400 @ A3

| Rev. | Drawn | Checked | Date | Revision Details |
|------------|-------|---------|------|------------------|
| AMENDMENTS | | | | |

STOCKPORT
METROPOLITAN BOROUGH COUNCIL

STAFFORD HOUSE
STOCKPORT SK1 3XE
TEL 0161 474

CAROLINE SIMPSON
CORPORATE DIRECTOR
PLACE

Job Title



EMERGENCY TEMPORARY CYCLE ROUTE

Drawing Title

HEATONS TEMPORARY SCHEME PHASE 1

| | | | |
|---|----------------------------|-------------------------|-------------------------|
| Drawn JL/PG | Engineer PG/RN | Checked WR | Approved NW |
| Date 07/08/20 | Date 07/08/20 | Date 07/08/20 | Date 16/10/20 |
| Size A1 | Scale 1:200 @ A1 | | |
| SCG No. | Filename | | |
| Drawing No. L_7000Z_A6H_HE1_007 | | | Revision A |

FOR FEASIBILITY

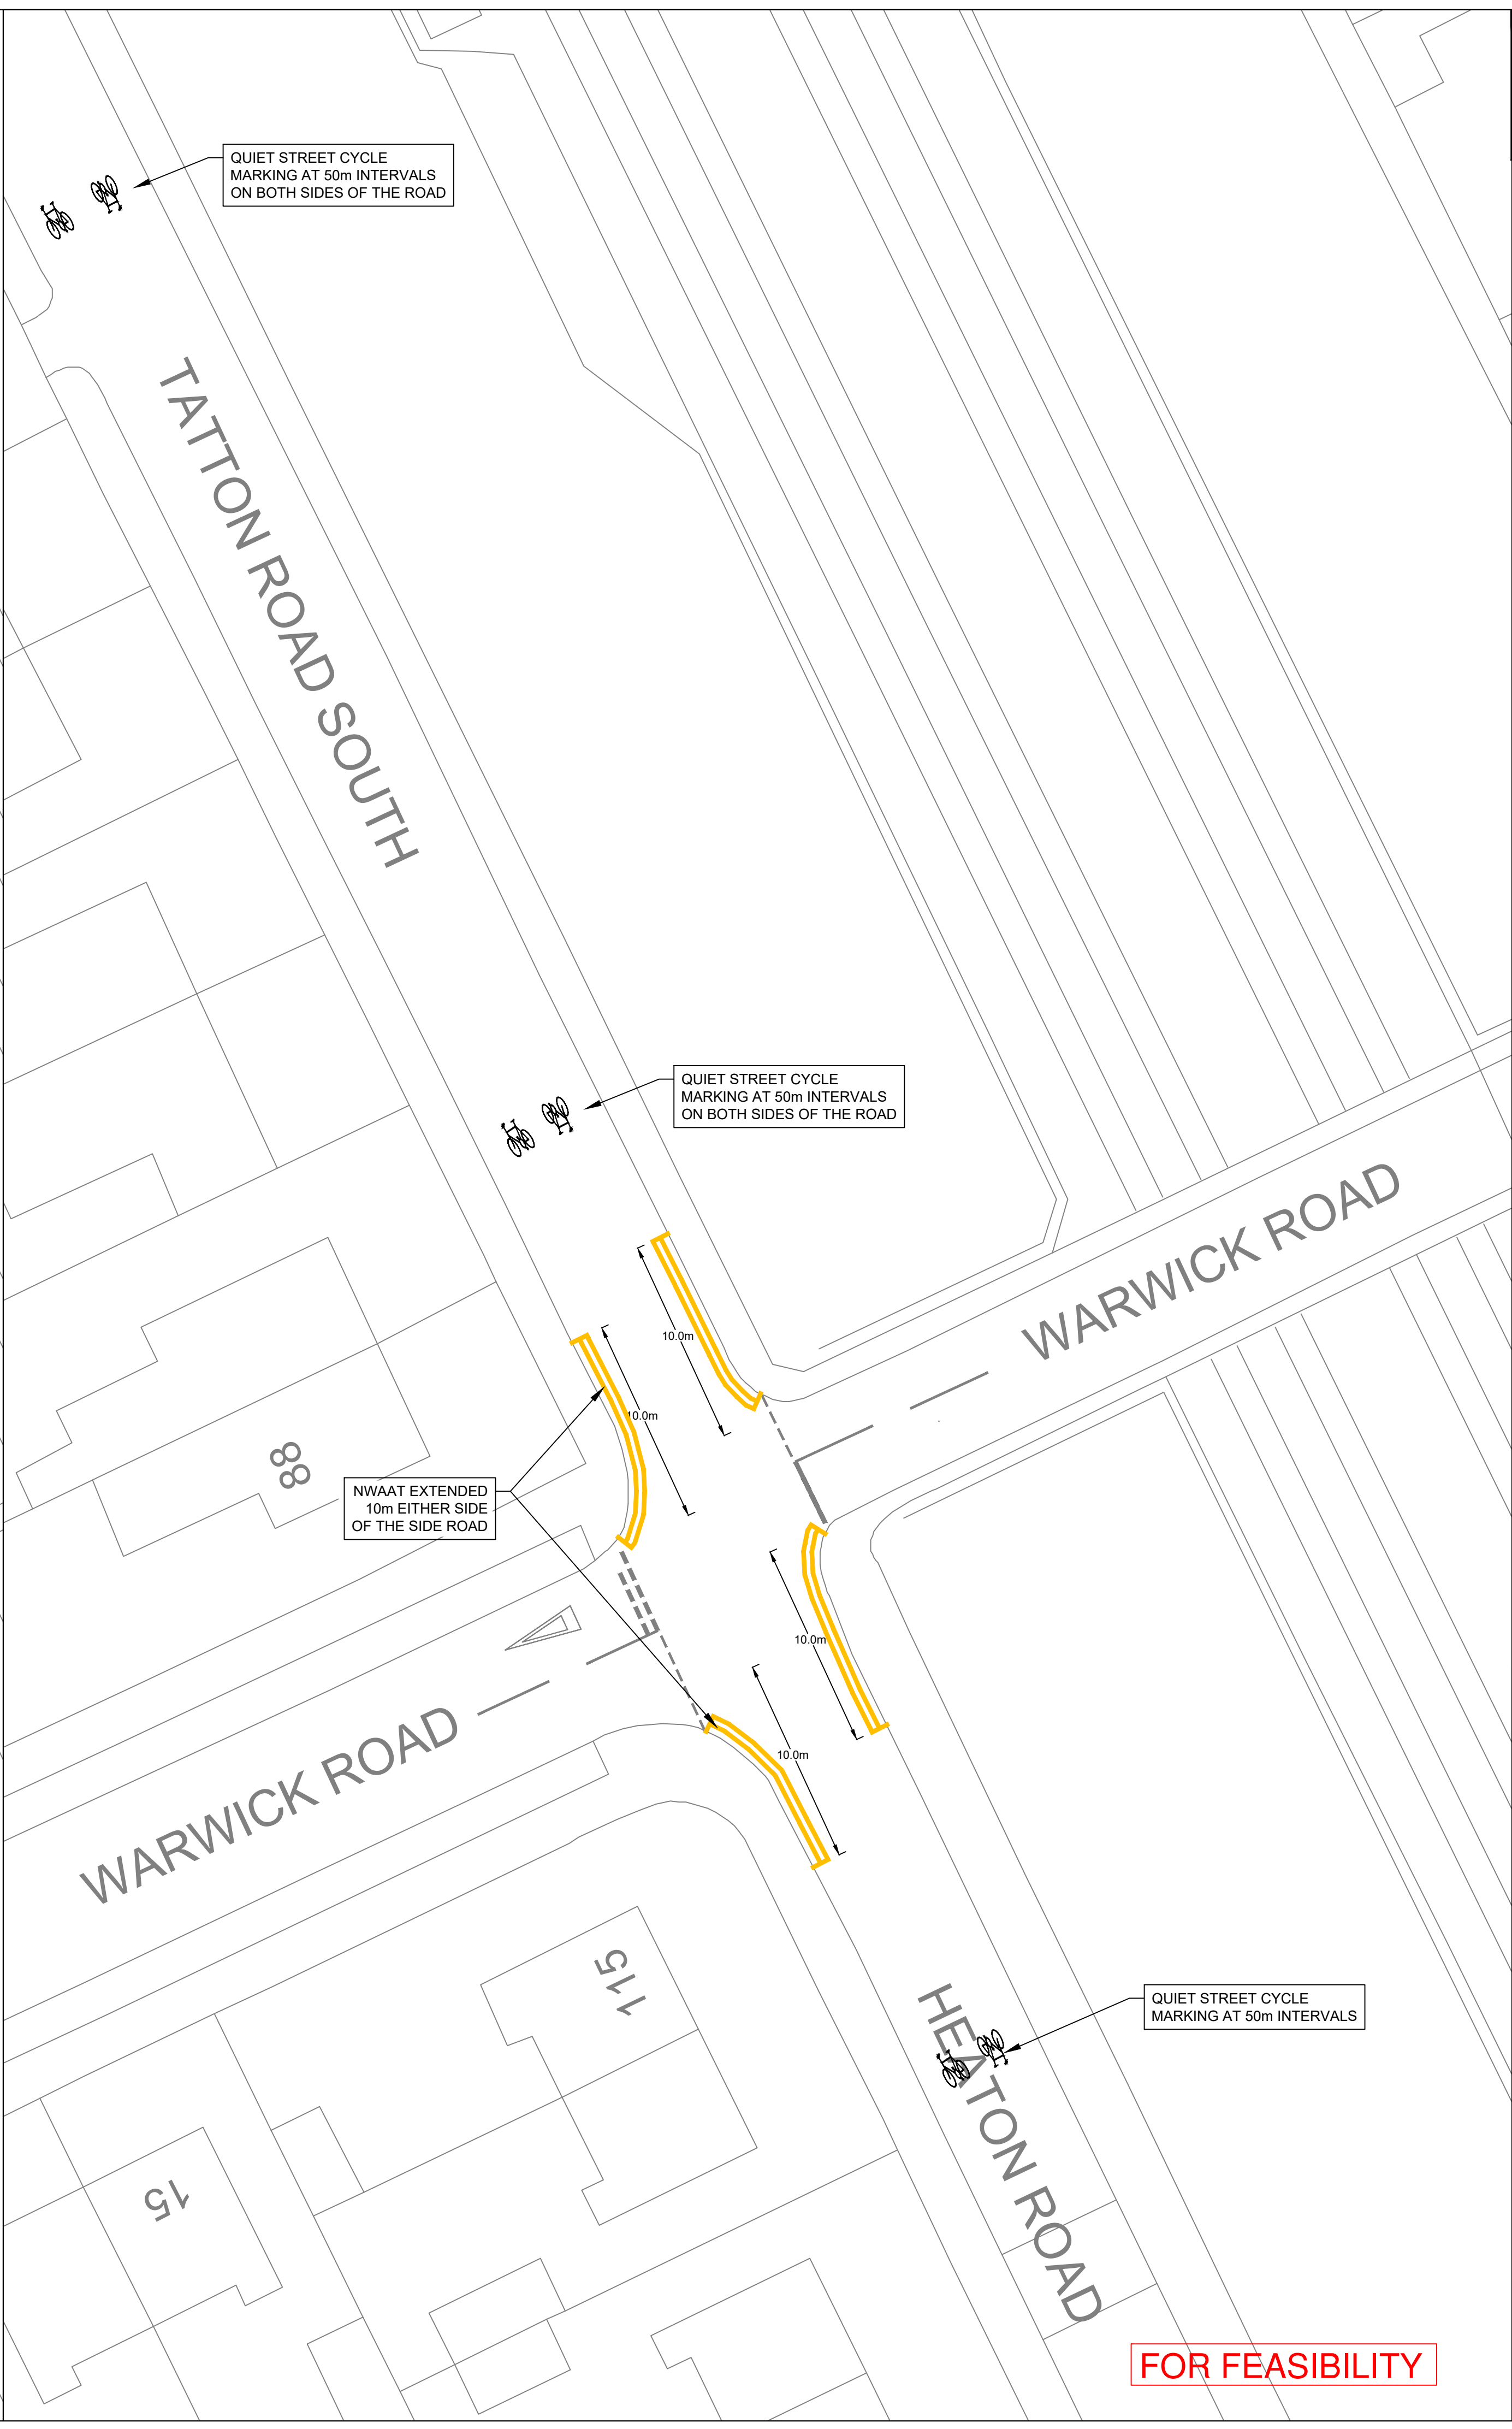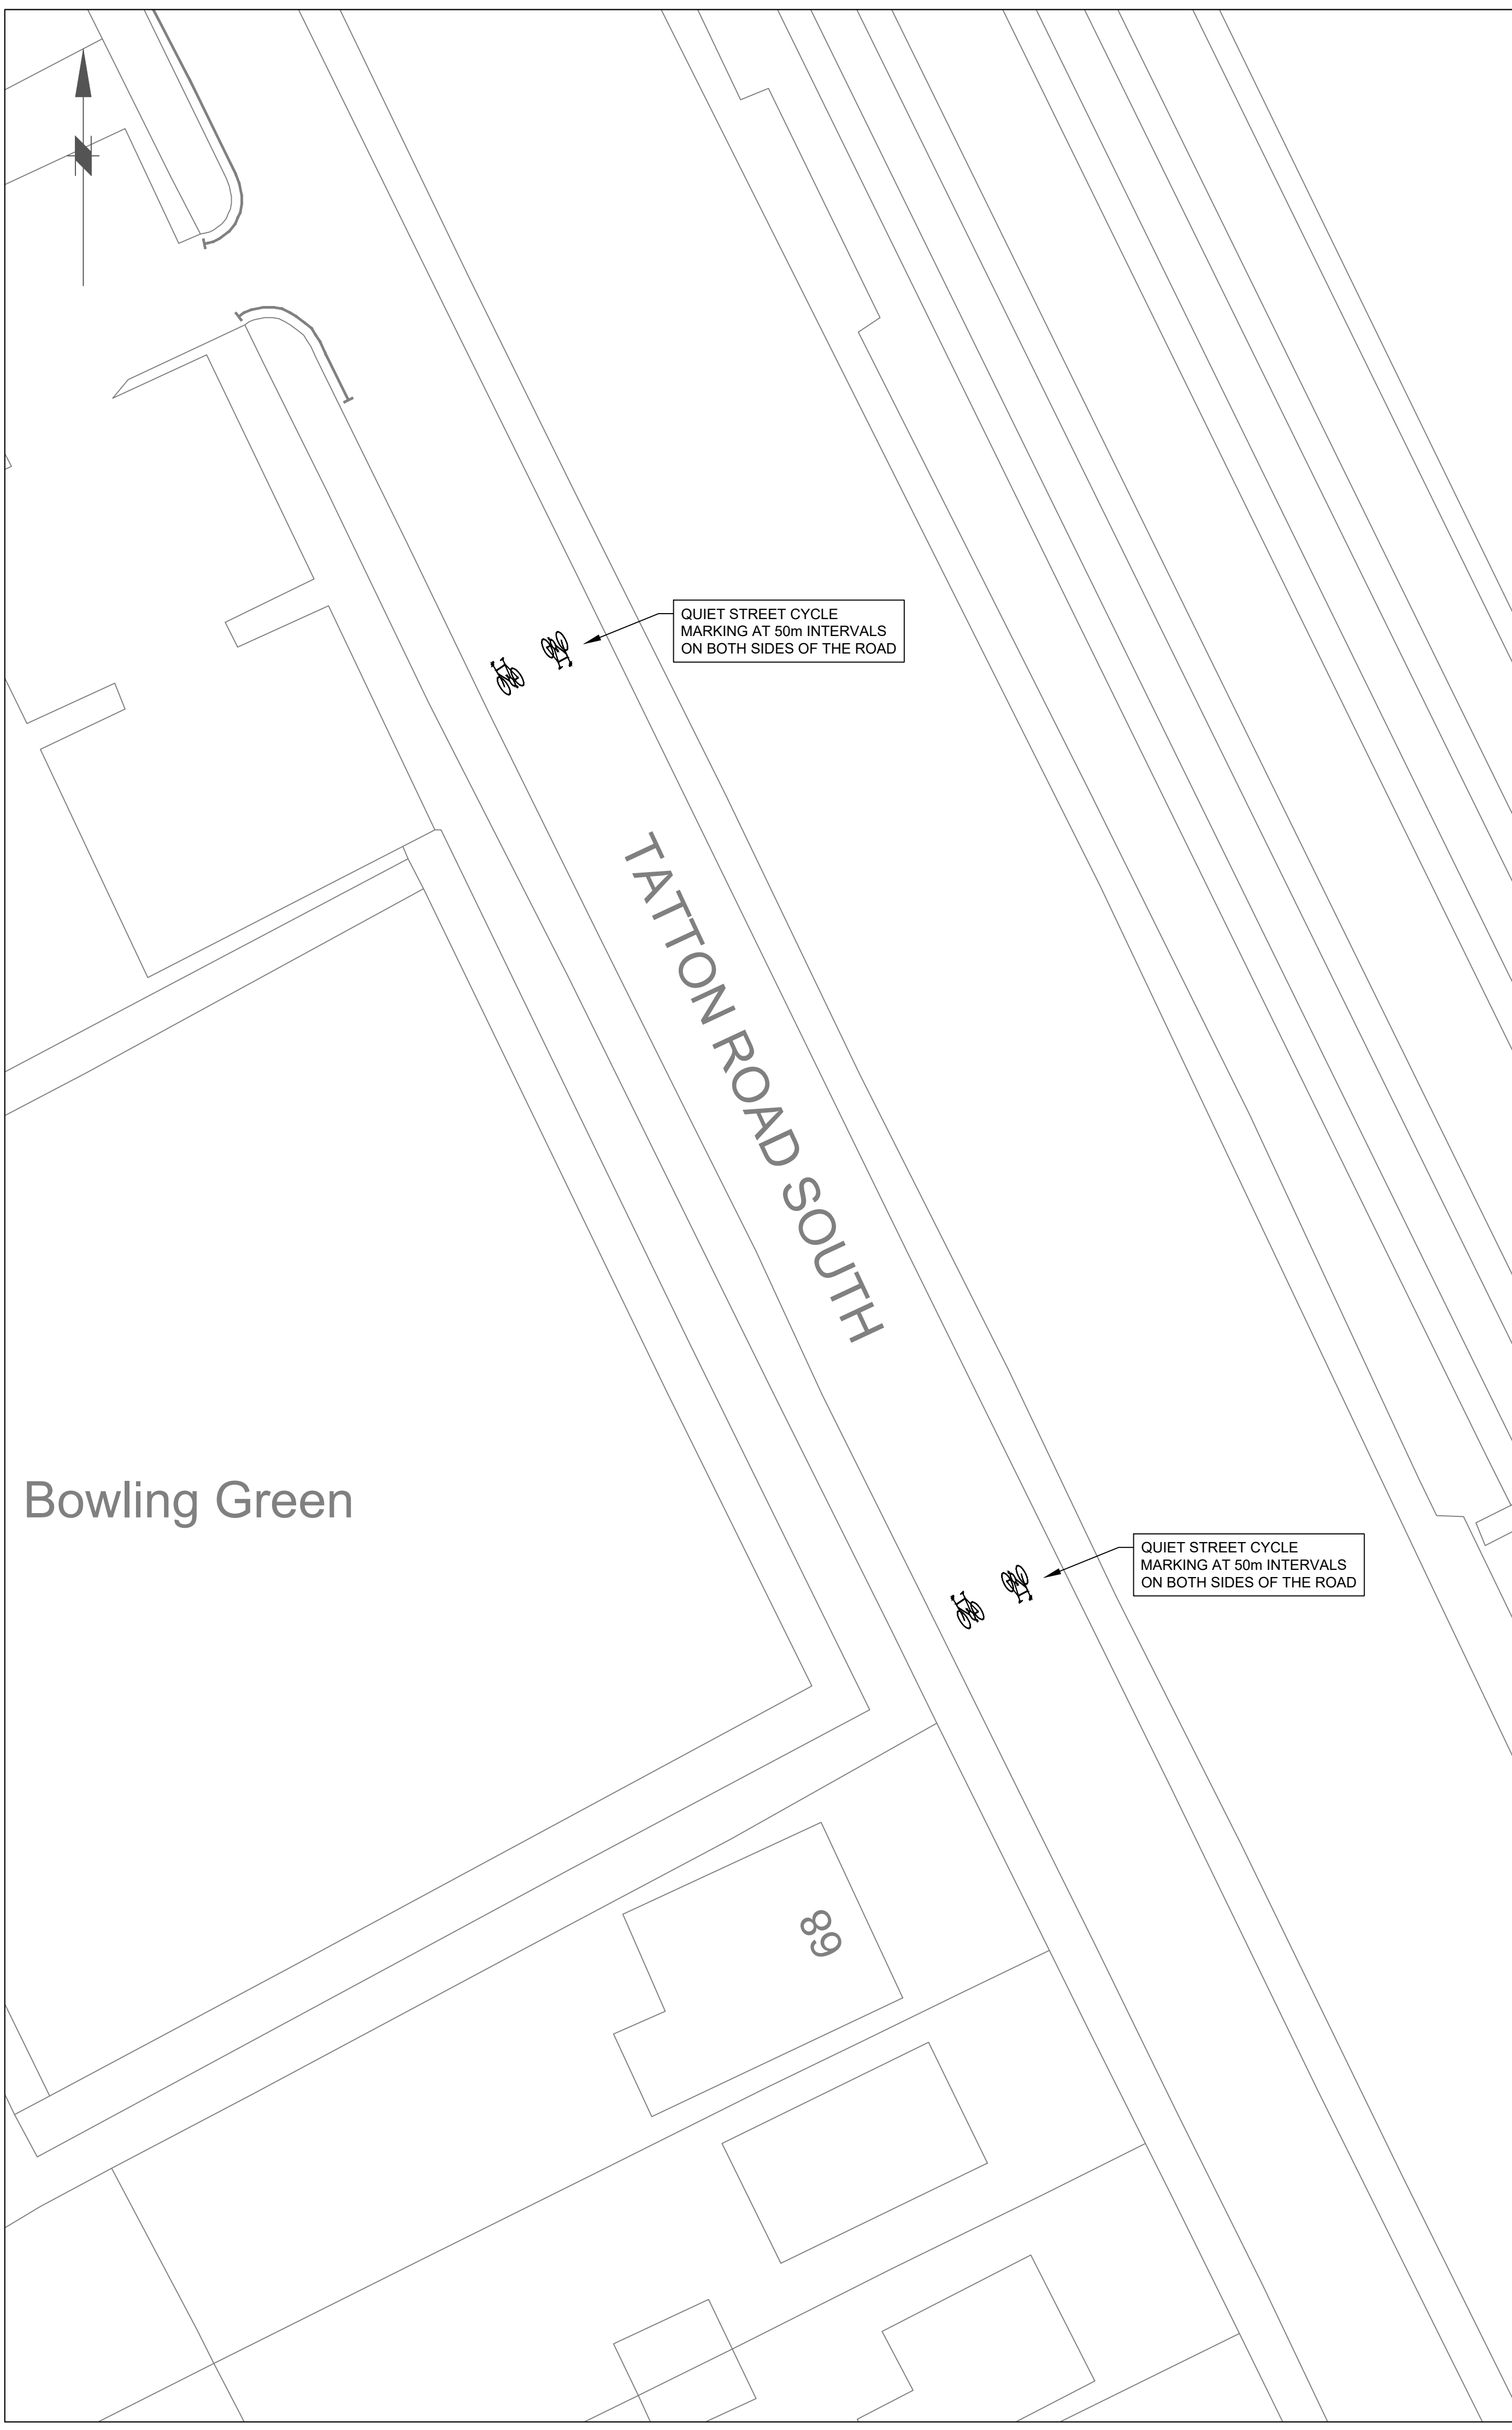


FOR FEASIBILITY

This map is reproduced from Ordnance Survey material with the permission of Ordnance Survey on behalf of the Controller of Her Majesty's Stationary Office © Crown copyright.Unauthorised reproduction infringes Crown copyright and may lead to prosecution or civil proceedings.Stockport Metropolitan Borough Council 100019571 2016

NOTES GENERAL

1. THIS DRAWING IS FOR PRELIMINARY PURPOSES ONLY AND MUST NOT BE READ AS A CONSTRUCTION ISSUE. IT INDICATES DESIGN INTENT ONLY AND IS SUBJECT TO AMENDMENT DURING FINAL DESIGN DEVELOPMENT.
2. NO WAITING AT ANY TIME TO BE PROVIDED AT EITHER SIDE OF SIDE ROADS AT 10m LENGTHS
3. NO WAITING AT ANYTIME TO BE PROVIDED FOR 50m ON APPROACH TO SIGNAL CONTROLLED JUNCTIONS
4. NO WAITING AT ANYTIME TO BE PROVIDED FOR MINIMUM 30m AT SIGNAL CONTROLLED JUNCTION EXITS
5. THERMOPLASTIC ROAD STUDS TO BE PROVIDED AT ALL SIGNAL CONTROLLED PEDESTRIAN CROSSING POINTS
6. DROPPED KERBS TO BE INSTALLED AT ALL PEDESTRIAN CROSSING POINTS
7. RED TACTILE PAVING TO BE PROVIDED AT SIGNAL CONTROLLED CROSSING POINTS
8. BUFF TACTILE PAVING TO BE PROVIDED AT UNCONTROLLED CROSSING POINTS
9. ALL WORKS TO BE ACCORDANCE WITH APPROPRIATE TRAFFIC SIGNS MANUAL AND GUIDANCE DOCUMENTS
10. ALL REDUNDANT SIGNAL EQUIPMENT, ROAD MARKINGS AND SIGNAGE TO BE 'COVERED/CONCEALED'
11. ALL EXISTING IRON WORKS WITH CYCLE ROUTES TO BE MADE GOOD WITH CYCLE FRIENDLY GULLY GRATES AND CARRIAGEWAY DEFECT TO BE REPAIRED
12. EXISTING SINGLE YELLOW LINE TO BE REPAINTED WHERE DOUBLE YELLOW LINES ARE PROPOSED
13. ALL SIGN FACES ARE TO BE INSTALLED AT LEAST 450mm FROM THE CARRIAGEWAY EDGE TO PREVENT VEHICLE STRIKES AND SUBSEQUENT DAMAGE

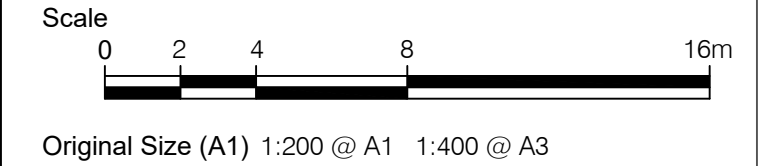

| Rev. | Drawn | Checked | Date | Revision Details |
|------|-------|---------|------|------------------|
| | | | | |

AMENDMENTS

STOCKPORT
METROPOLITAN BOROUGH COUNCIL

STOCKPORT HOUSE
STOCKPORT SK1 3XE
TEL 0161 474

CAROLINE SIMPSON
CORPORATE DIRECTOR
PLACE


Job Title

EMERGENCY TEMPORARY
CYCLE ROUTE

Drawing Title

HEATONS TEMPORARY
SCHEME PHASE 1


| | | | |
|------------------------------------|---------------------|------------------|------------------|
| Drawn JL/PG | Engineer PG/RN | Checked WR | Approved NW |
| Date 07/08/20 | Date 07/08/20 | Date 07/08/20 | Date 16/10/20 |
| Size A1 | Scale 1:200 @ A1 | | |
| SCG No. | Filename | | |
| Drawing No. L_7000Z_A6H_HE1_008 | | | Revision A |

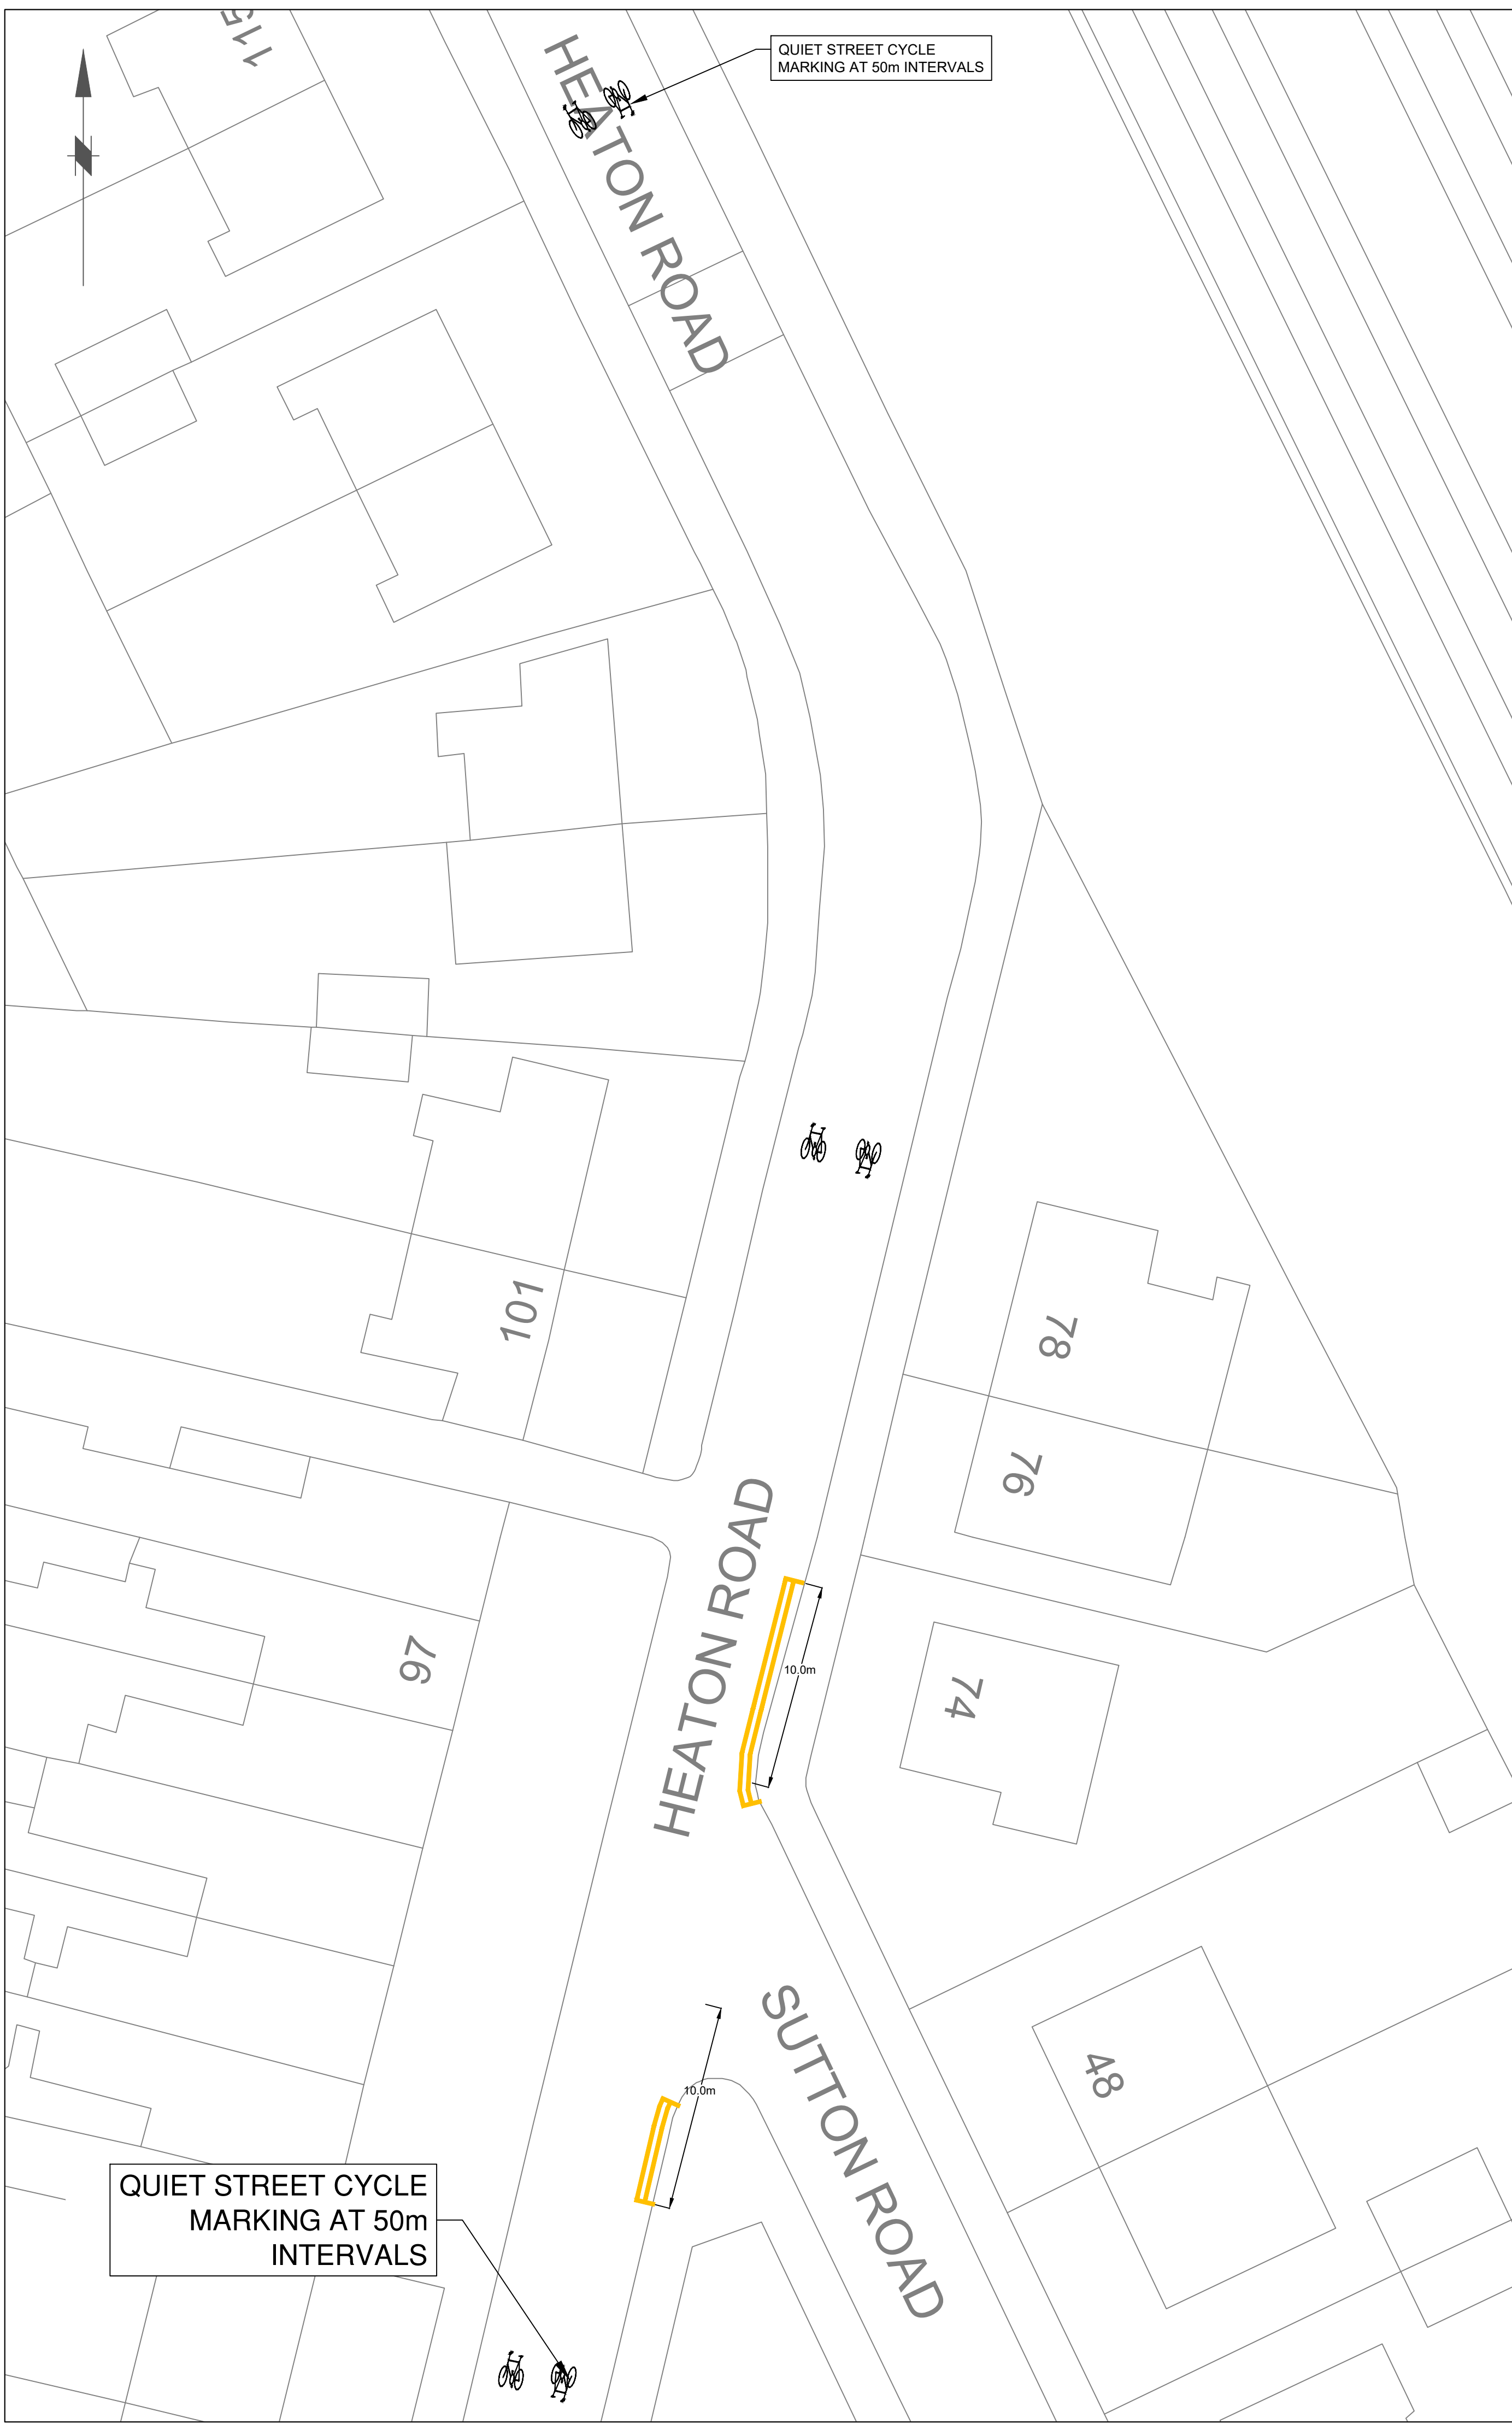

This map is reproduced from Ordnance Survey material with the permission of Ordnance Survey on behalf of the Controller of Her Majesty's Stationery Office
© Crown copyright.Unauthorised reproduction infringes Crown copyright and may lead to prosecution or civil proceedings.Stockport Metropolitan Borough Council
100019571 2016

NOTES GENERAL

- 1. THIS DRAWING IS FOR PRELIMINARY PURPOSES ONLY AND MUST NOT BE READ AS A CONSTRUCTION ISSUE. IT INDICATES DESIGN INTENT ONLY AND IS SUBJECT TO AMENDMENT DURING FINAL DESIGN DEVELOPMENT.
- 2. NO WAITING AT ANY TIME TO BE PROVIDED AT EITHER SIDE OF SIDE ROADS AT 10m LENGTHS
- 3. NO WAITING AT ANYTIME TO BE PROVIDED FOR 50m ON APPROACH TO SIGNAL CONTROLLED JUNCTIONS
- 4. NO WAITING AT ANYTIME TO BE PROVIDED FOR MINIMUM 30m AT SIGNAL CONTROLLED JUNCTION EXITS
- 5. THERMOPLASTIC ROAD STUDS TO BE PROVIDED AT ALL SIGNAL CONTROLLED PEDESTRIAN CROSSING POINTS
- 6. DROPPED KERBS TO BE INSTALLED AT ALL PEDESTRIAN CROSSING POINTS
- 7. RED TACTILE PAVING TO BE PROVIDED AT SIGNAL CONTROLLED CROSSING POINTS
- 8. BUFF TACTILE PAVING TO BE PROVIDED AT UNCONTROLLED CROSSING POINTS
- 9. ALL WORKS TO BE ACCORDANCE WITH APPROPRIATE TRAFFIC SIGNS MANUAL AND GUIDANCE DOCUMENTS
- 10. ALL REDUNDANT SIGNAL EQUIPMENT, ROAD MARKINGS AND SIGNAGE TO BE 'COVERED/CONCEALED'
- 11. ALL EXISTING IRON WORKS WITH CYCLE ROUTES TO BE MADE GOOD WITH CYCLE FRIENDLY GULLY GRATES AND CARRIAGEWAY DEFECT TO BE REPAIRED
- 12. EXISTING SINGLE YELLOW LINE TO BE REPAINTED WHERE DOUBLE YELLOW LINES ARE PROPOSED
- 13. ALL SIGN FACES ARE TO BE INSTALLED AT LEAST 450mm FROM THE CARRIAGEWAY EDGE TO PREVENT VEHICLE STRIKES AND SUBSEQUENT DAMAGE

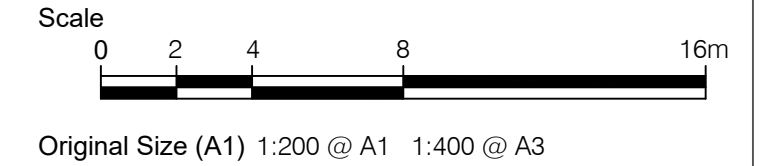

| Rev. | Drawn | Checked | Date | Revision Details |
|------|-------|---------|------|------------------|
| | | | | |

AMENDMENTS

STOCKPORT

METROPOLITAN BOROUGH COUNCIL

CAROLINE SIMPSON

CORPORATE DIRECTOR

PLACE

STAFFORD HOUSE

STOCKPORT SK1 3XE

TEL 0161 474

Job Title

EMERGENCY TEMPORARY
CYCLE ROUTE

| | | | |
|-------------------------------------|---------------------|------------------|------------------|
| Drawing Title | | | |
| HEATONS TEMPORARY SCHEME PHASE 1 | | | |
| Drawn JL/PG | Engineer PG/RN | Checked WR | Approved NW |
| Date 07/08/20 | Date 07/08/20 | Date 07/08/20 | Date 16/10/20 |
| Size A1 | Scale 1:200 @ A1 | | |
| SCG No. | Filename | | |
| Drawing No. L_7000Z_A6H_HE1_009 | | | Revision A |

FOR FEASIBILITY

NOTES GENERAL

1. THIS DRAWING IS FOR PRELIMINARY PURPOSES ONLY AND MUST NOT BE READ AS A CONSTRUCTION ISSUE. IT INDICATES DESIGN INTENT ONLY AND IS SUBJECT TO AMENDMENT DURING FINAL DESIGN DEVELOPMENT.
2. NO WAITING AT ANY TIME TO BE PROVIDED AT EITHER SIDE OF SIDE ROADS AT 10m LENGTHS
3. NO WAITING AT ANYTIME TO BE PROVIDED FOR 50m ON APPROACH TO SIGNAL CONTROLLED JUNCTIONS
4. NO WAITING AT ANYTIME TO BE PROVIDED FOR MINIMUM 30m AT SIGNAL CONTROLLED JUNCTION EXITS
5. THERMOPLASTIC ROAD STUDS TO BE PROVIDED AT ALL SIGNAL CONTROLLED PEDESTRIAN CROSSING POINTS
6. DROPPED KERBS TO BE INSTALLED AT ALL PEDESTRIAN CROSSING POINTS
7. RED TACTILE PAVING TO BE PROVIDED AT SIGNAL CONTROLLED CROSSING POINTS
8. BUFF TACTILE PAVING TO BE PROVIDED AT UNCONTROLLED CROSSING POINTS
9. ALL WORKS TO BE ACCORDANCE WITH APPROPRIATE TRAFFIC SIGNS MANUAL AND GUIDANCE DOCUMENTS
10. ALL REDUNDANT SIGNAL EQUIPMENT, ROAD MARKINGS AND SIGNAGE TO BE 'COVERED/CONCEALED'
11. ALL EXISTING IRON WORKS WITH CYCLE ROUTES TO BE MADE GOOD WITH CYCLE FRIENDLY GULLY GRATES AND CARRIAGEWAY DEFECT TO BE REPAIRED
12. EXISTING SINGLE YELLOW LINE TO BE REPAINTED WHERE DOUBLE YELLOW LINES ARE PROPOSED
13. ALL SIGN FACES ARE TO BE INSTALLED AT LEAST 450mm FROM THE CARRIAGEWAY EDGE TO PREVENT VEHICLE STRIKES AND SUBSEQUENT DAMAGE

Scale
0 2 4 8 16m
Original Size (A1) 1:200 @ A1 1:400 @ A3

| Rev. | Drawn | Checked | Date | Revision Details |
|--|-------|---------|------|------------------|
| AMENDMENTS | | | | |
|  STOCKPORT METROPOLITAN BOROUGH COUNCIL | | | | |
| CAROLINE SIMPSON CORPORATE DIRECTOR PLACE | | | | |
| Job Title | | | | |



EMERGENCY TEMPORARY
CYCLE ROUTE

Drawing Title

HEATONS TEMPORARY
SCHEME PHASE 1


| | | | |
|------------------|---------------------|------------------|------------------|
| Drawn JL/PG | Engineer PG/RN | Checked WR | Approved NW |
| Date 07/08/20 | Date 07/08/20 | Date 07/08/20 | Date 16/10/20 |
| Size A1 | Scale 1:200 @ A1 | | |
| SCG No. | Filename | | |

Drawing No. L_7000Z_A6H_HE1_010 Revision A

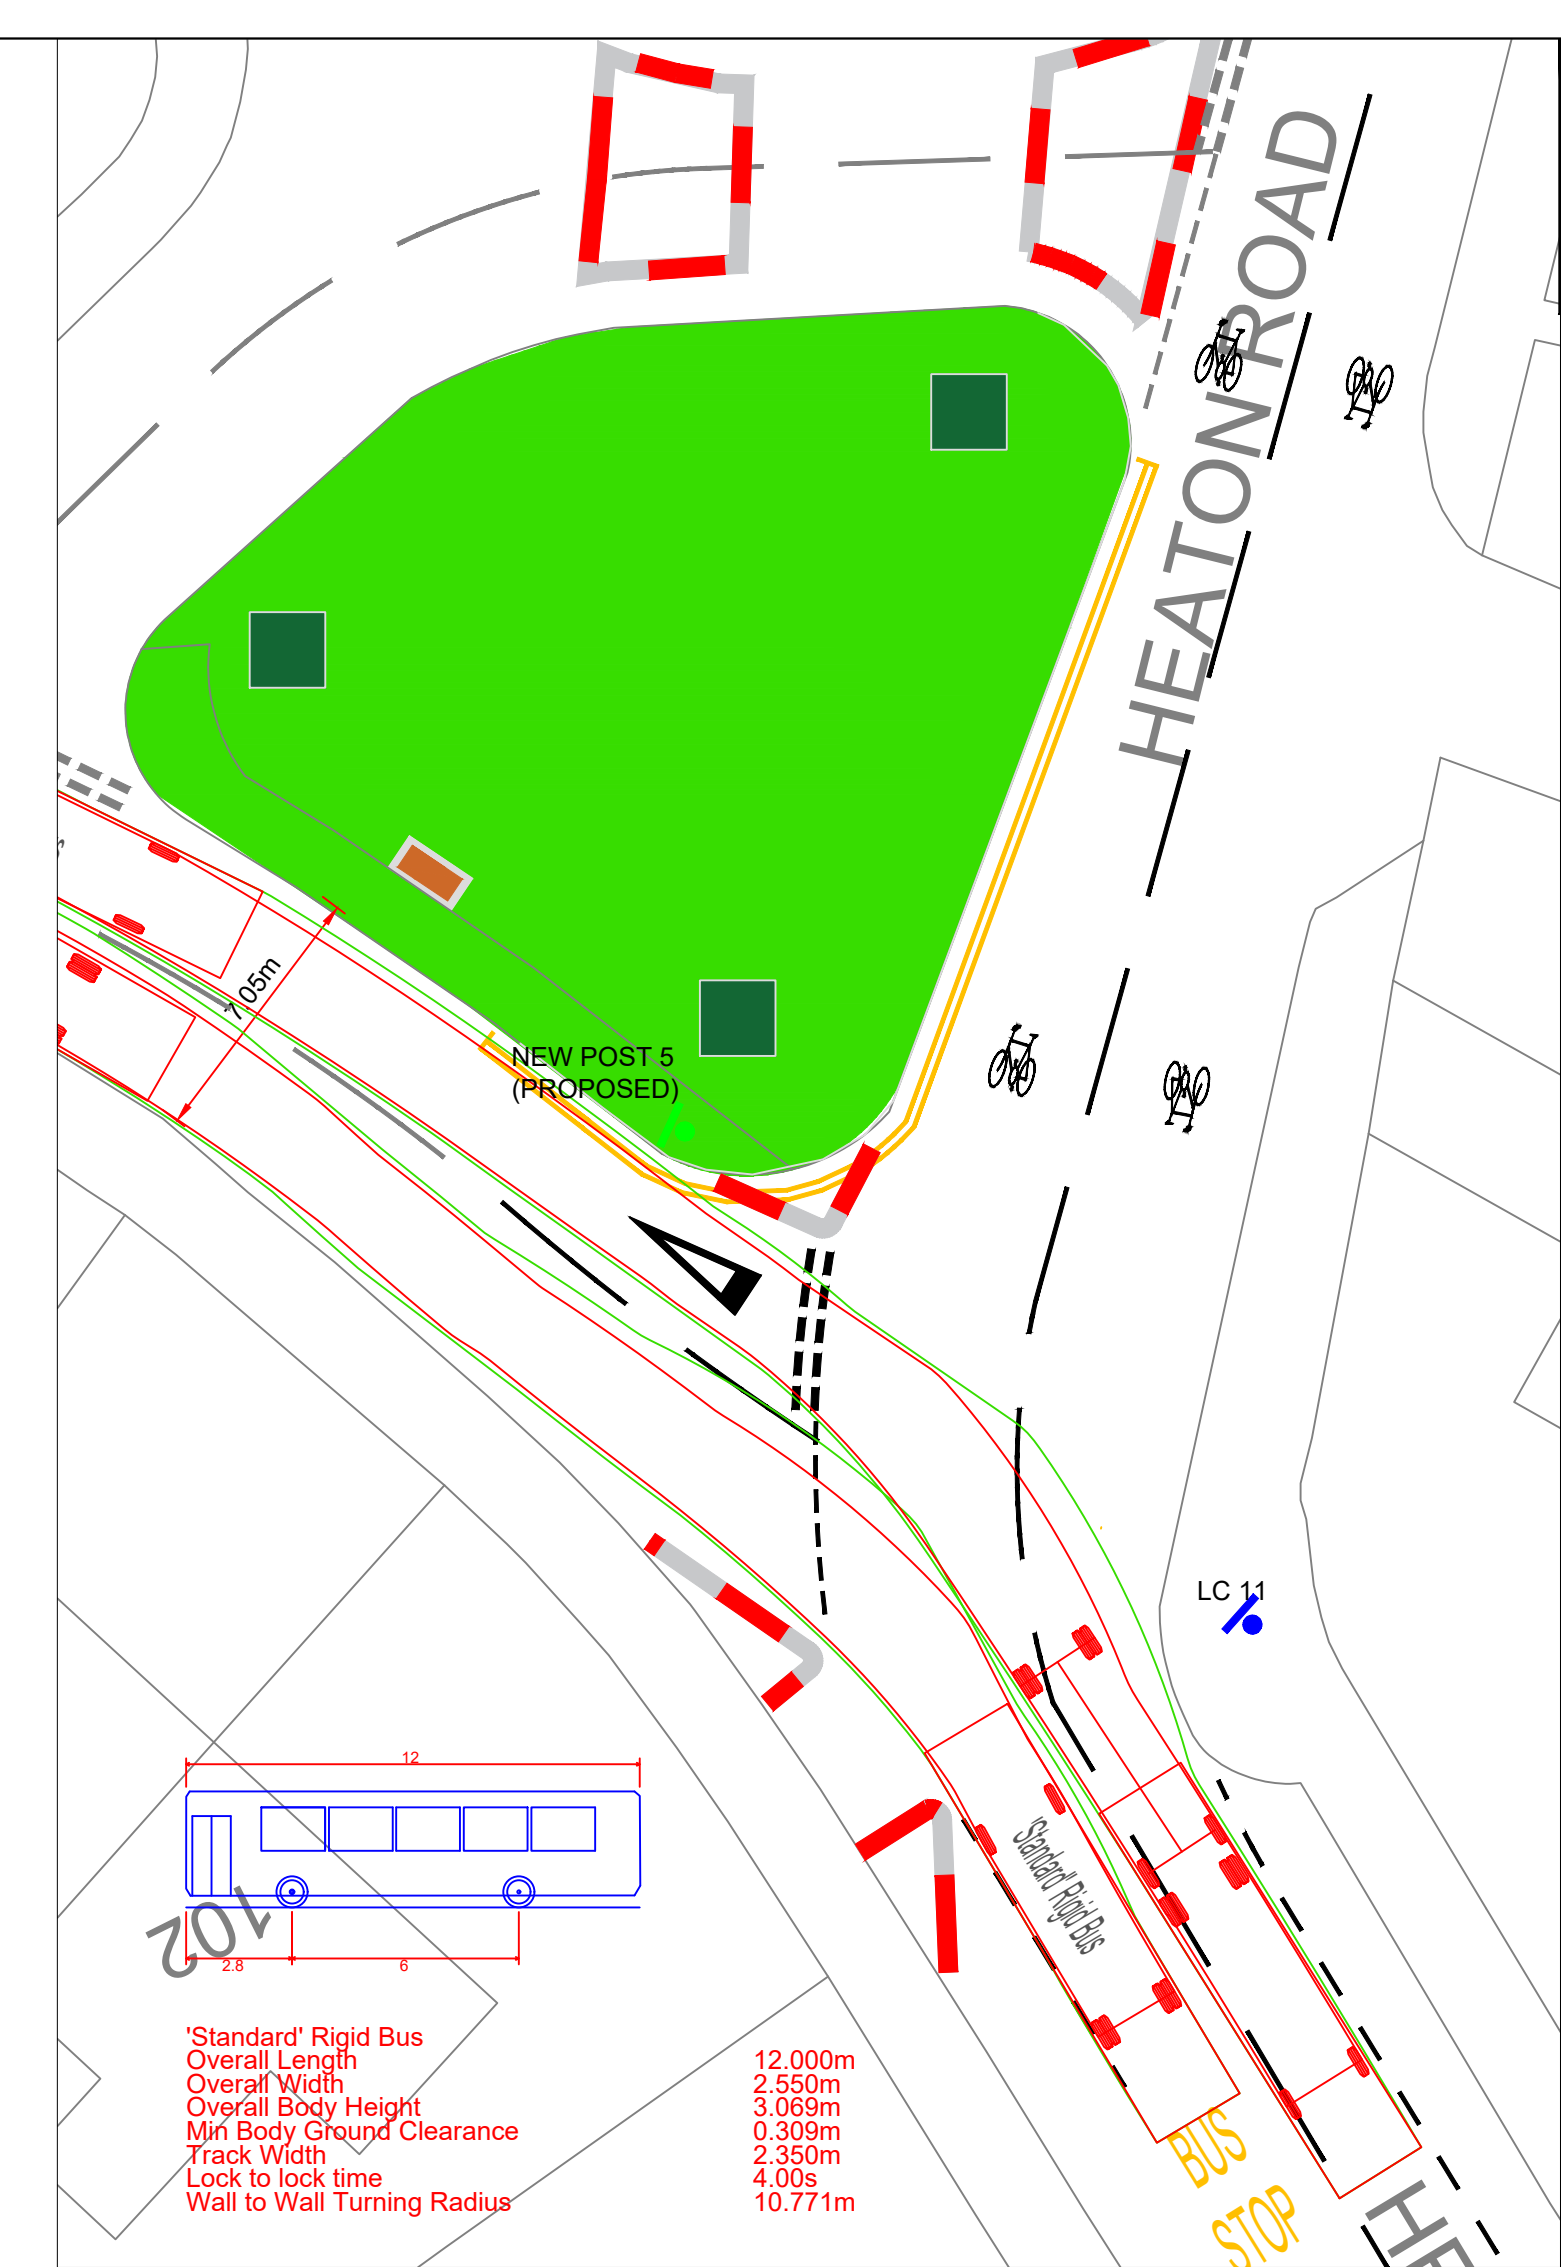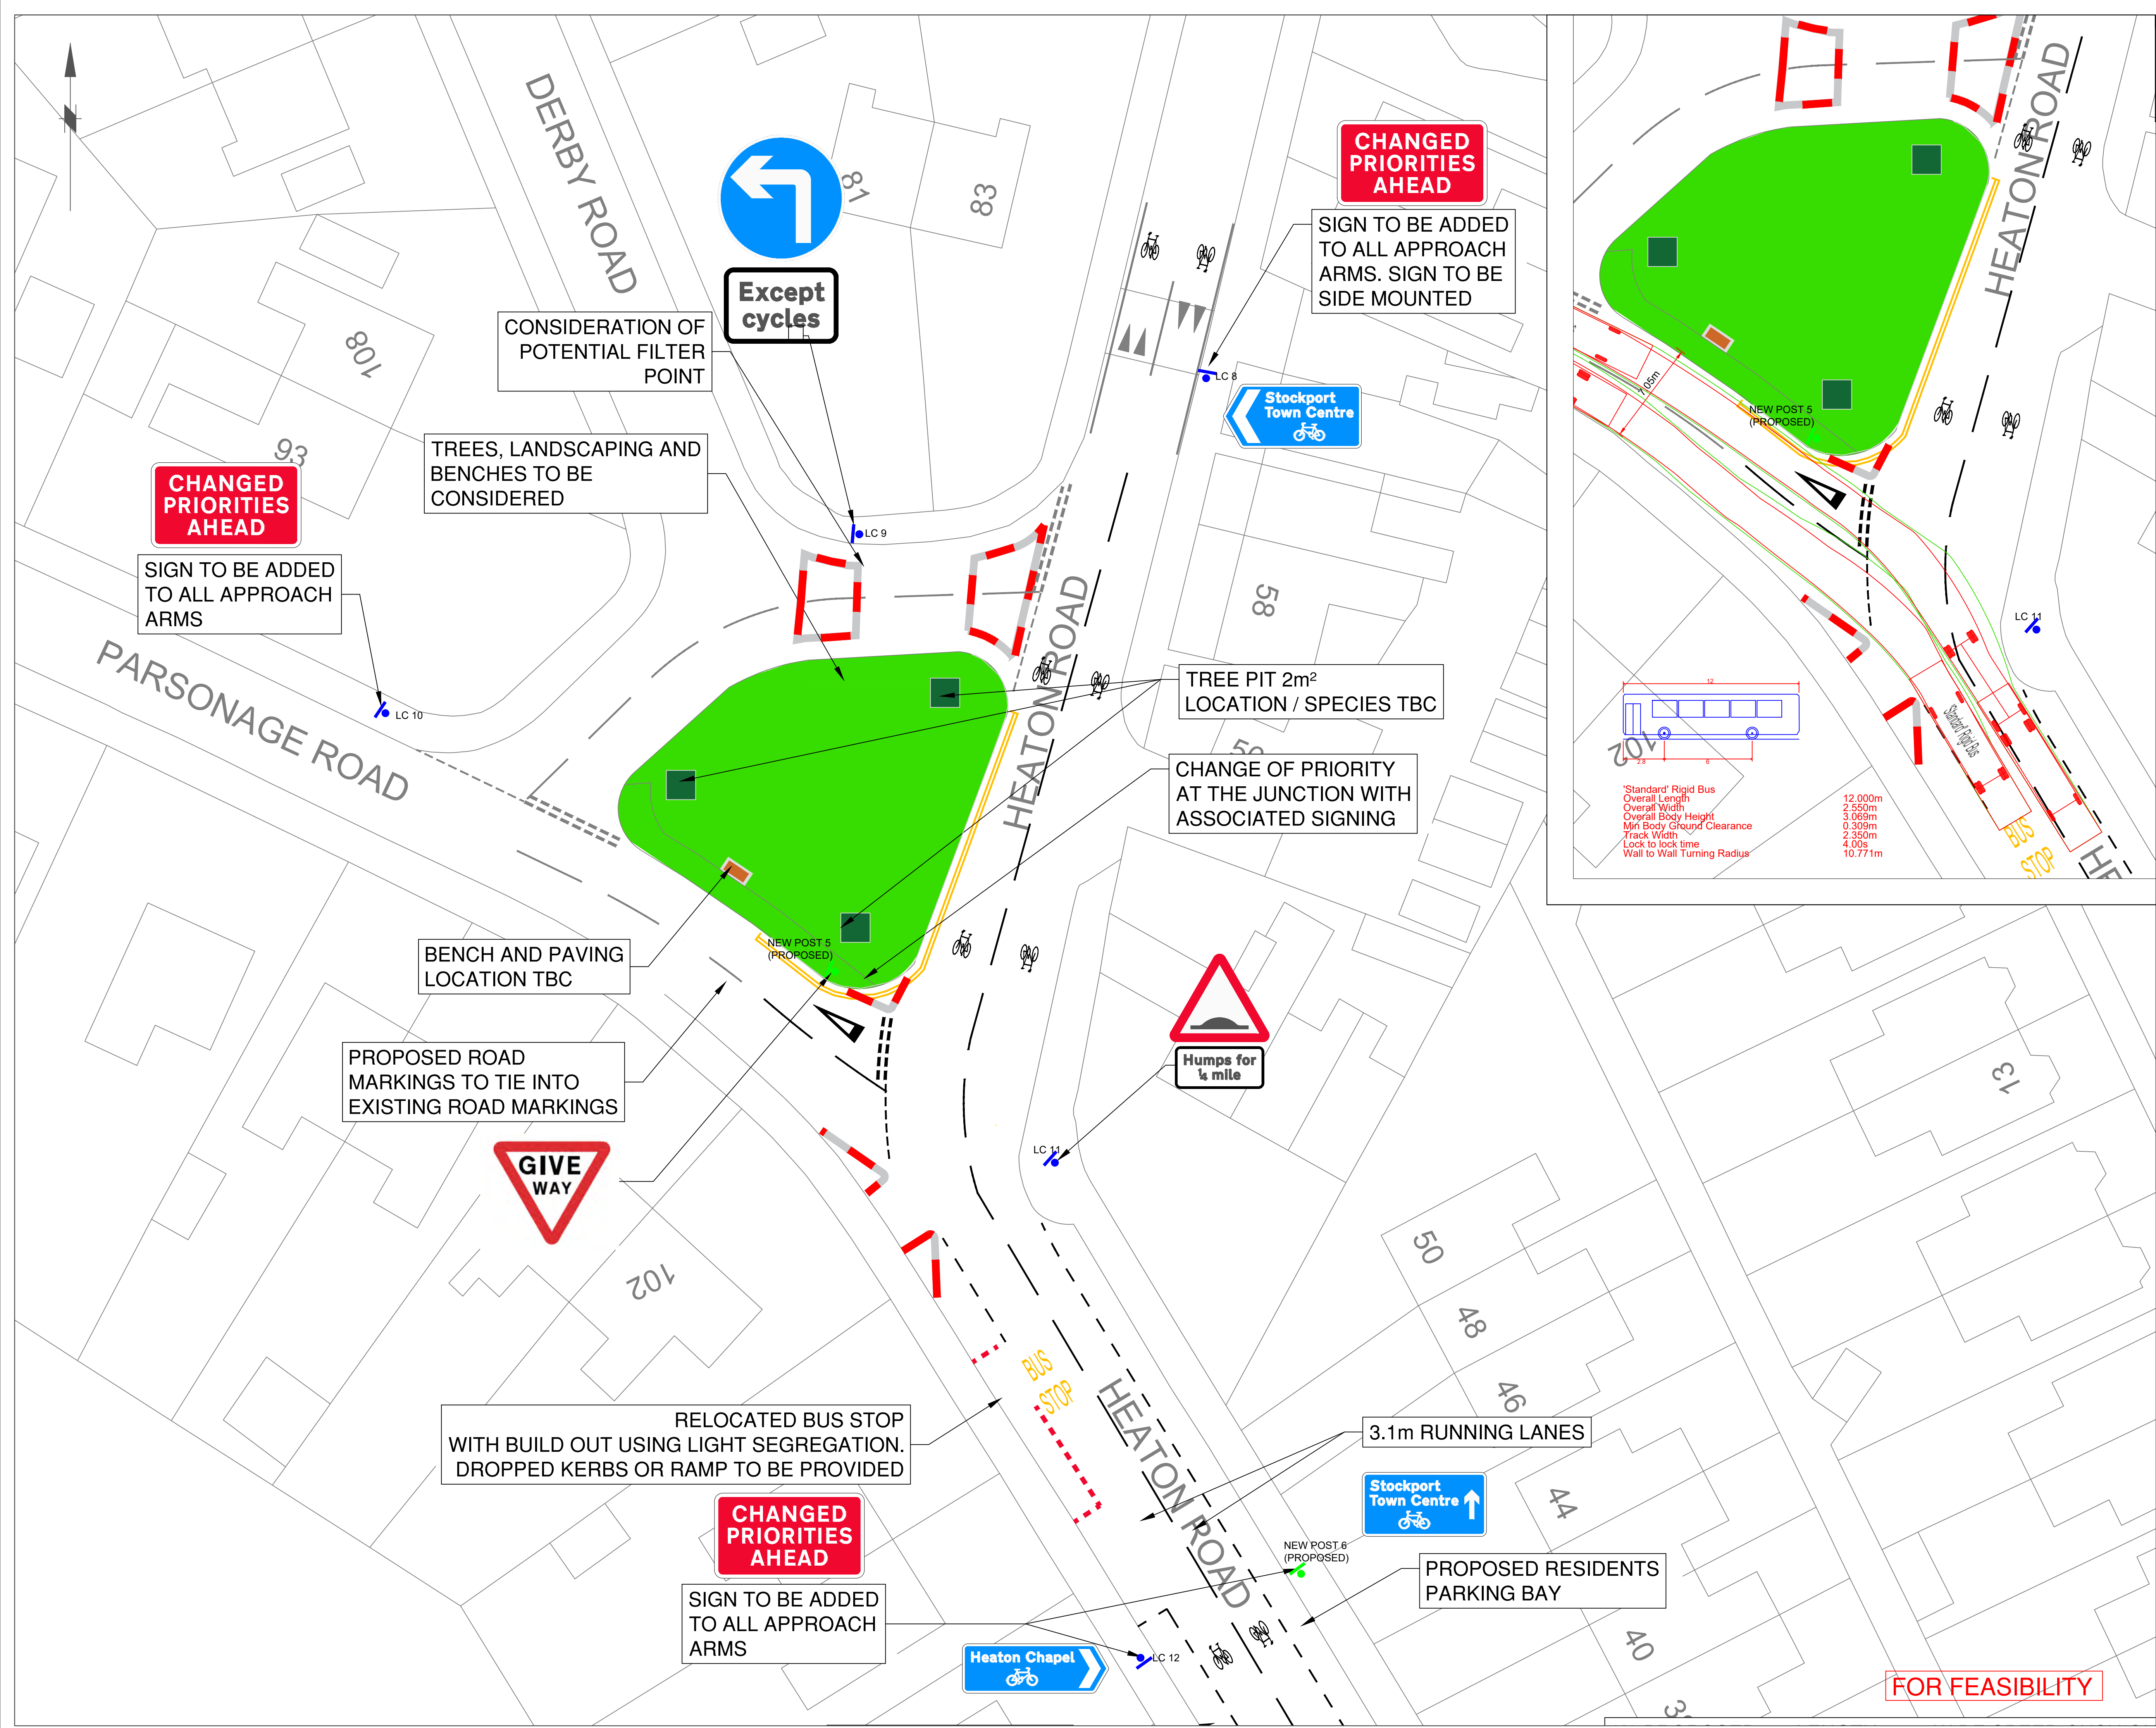


FOR FEASIBILITY

| | |
|---------------------|----------|
| Drawing No. | Revision |
| L_7000Z_A6H_HE1_011 | A |

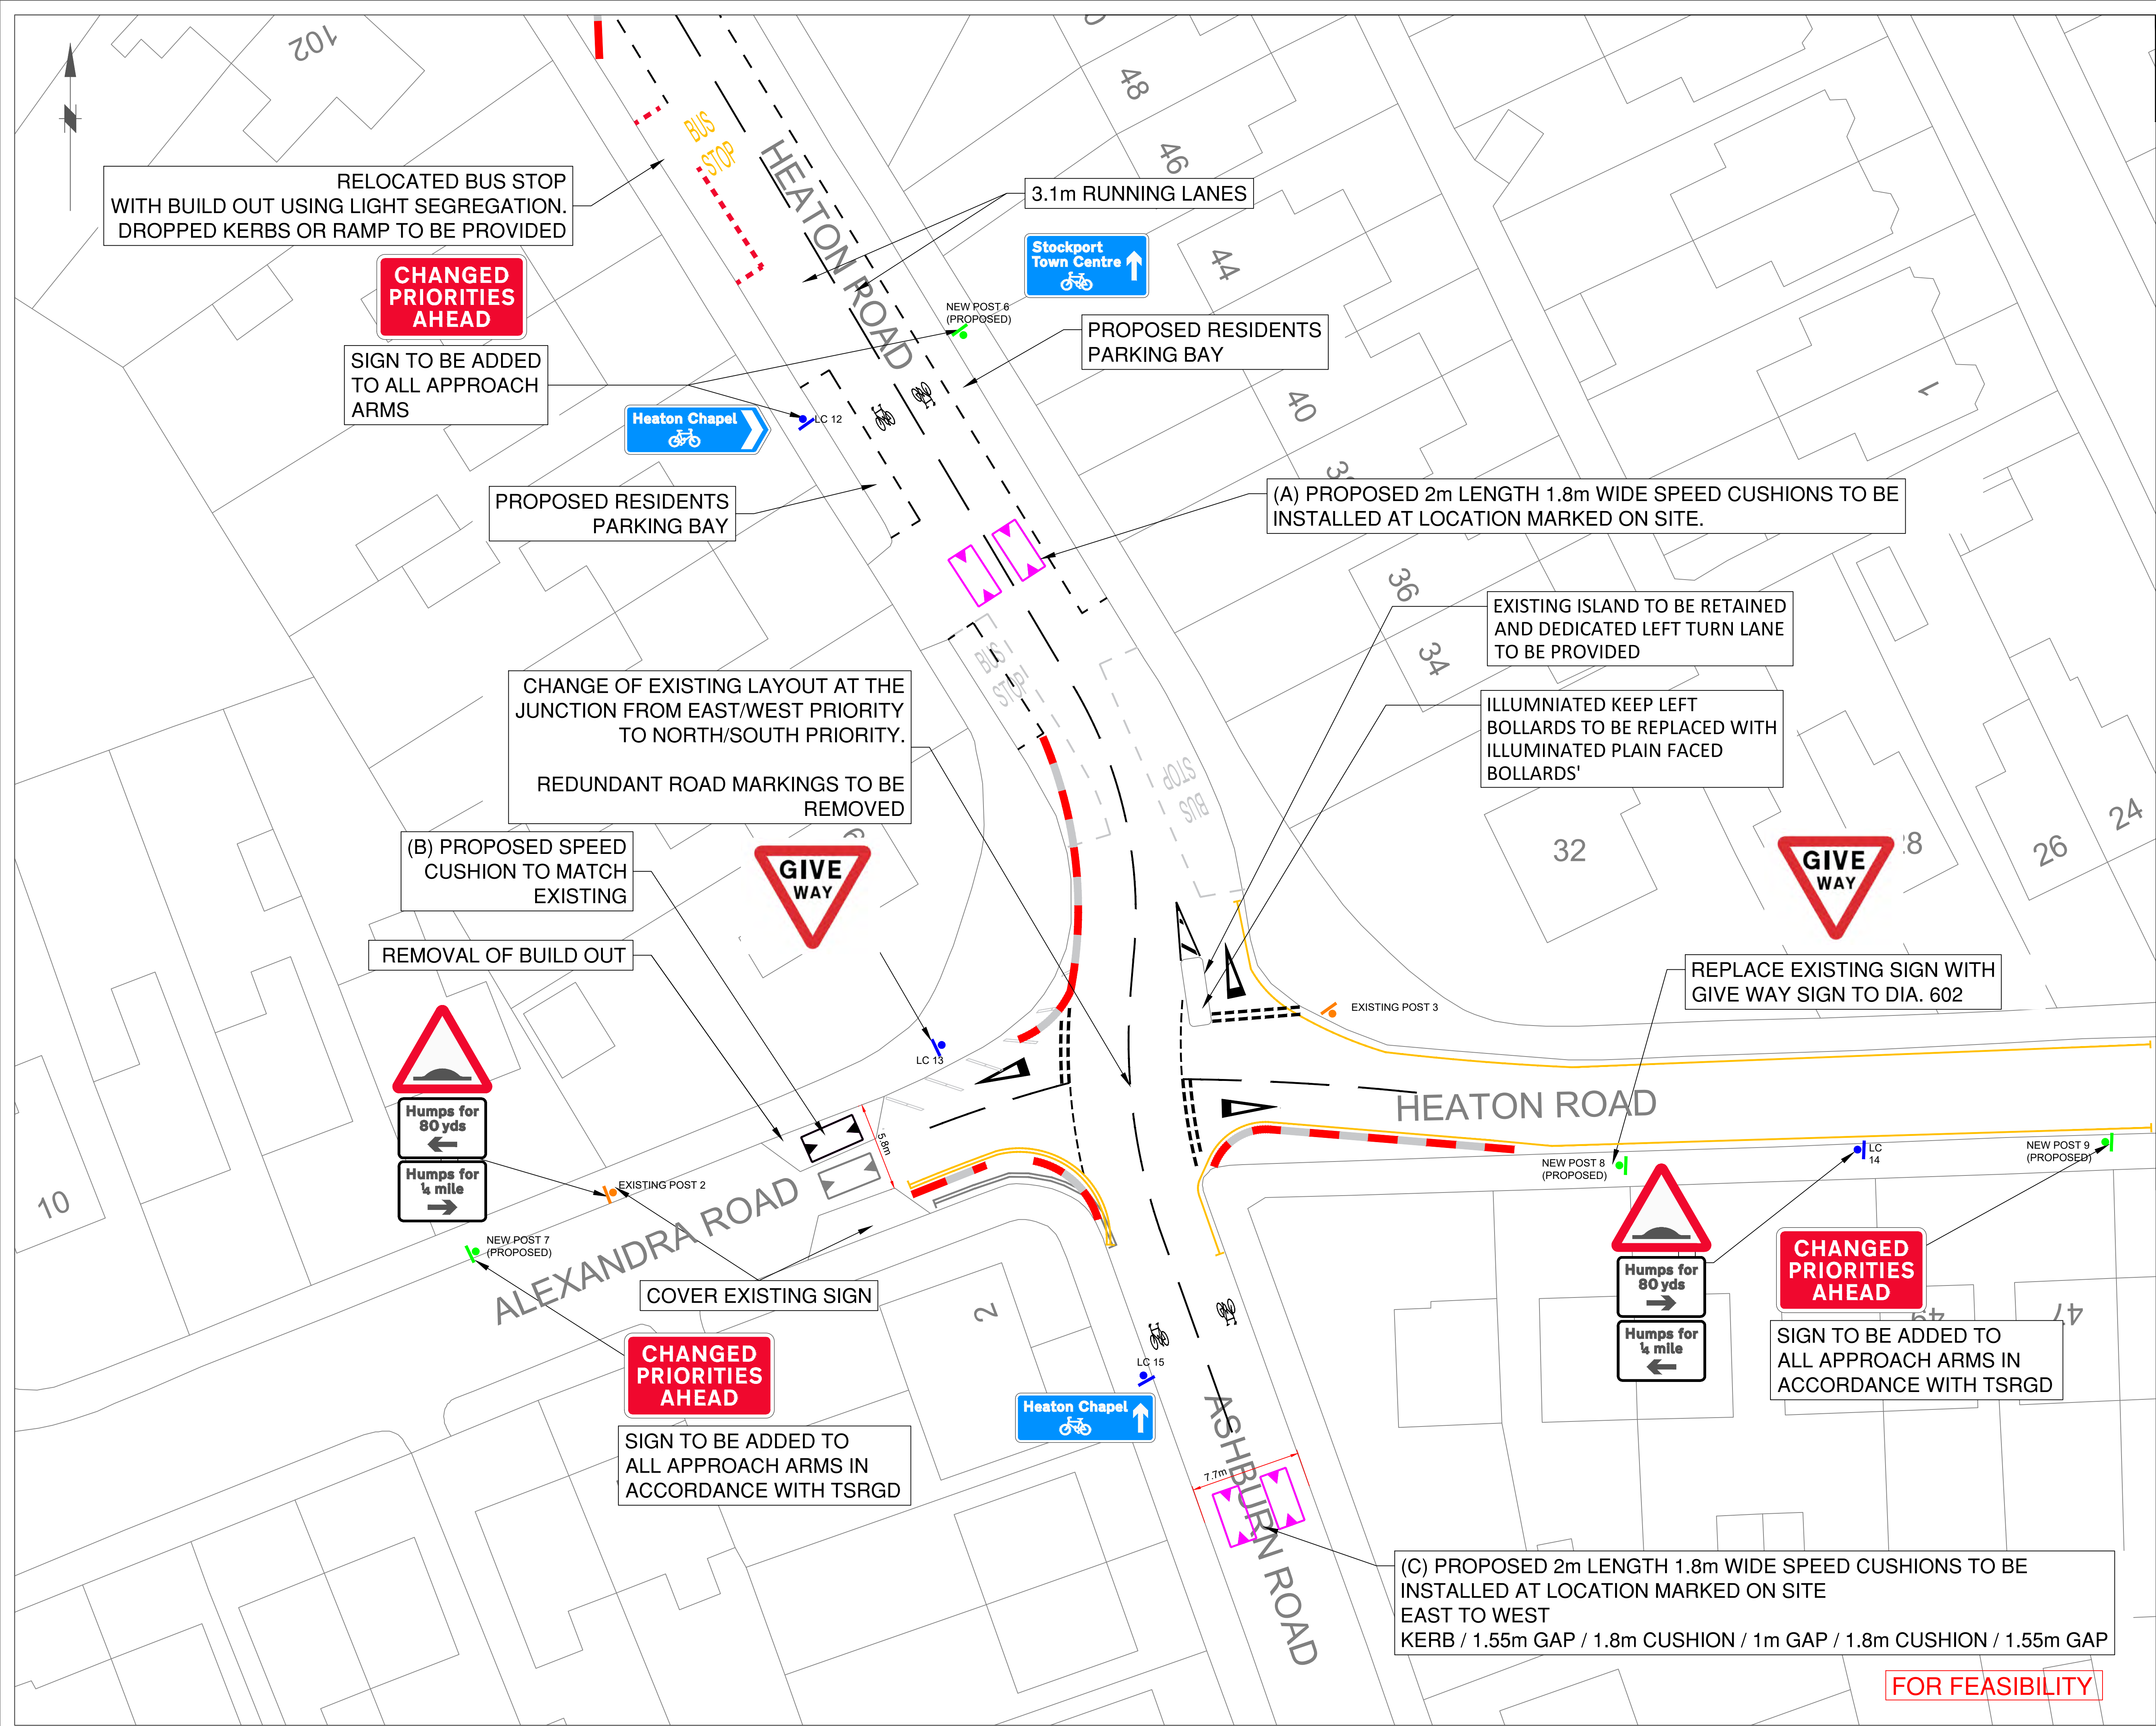

NOTES GENERAL

1. THIS DRAWING IS FOR PRELIMINARY PURPOSES ONLY AND MUST NOT BE READ AS A CONSTRUCTION ISSUE. IT INDICATES DESIGN INTENT ONLY AND IS SUBJECT TO AMENDMENT DURING FINAL DESIGN DEVELOPMENT.
2. NO WAITING AT ANY TIME TO BE PROVIDED AT EITHER SIDE OF SIDE ROADS AT 10m LENGTHS
3. NO WAITING AT ANYTIME TO BE PROVIDED FOR 50m ON APPROACH TO SIGNAL CONTROLLED JUNCTIONS
4. NO WAITING AT ANYTIME TO BE PROVIDED FOR MINIMUM 30m AT SIGNAL CONTROLLED JUNCTION EXITS
5. THERMOPLASTIC ROAD STUDS TO BE PROVIDED AT ALL SIGNAL CONTROLLED PEDESTRIAN CROSSING POINTS
6. DROPPED KERBS TO BE INSTALLED AT ALL PEDESTRIAN CROSSING POINTS
7. RED TACTILE PAVING TO BE PROVIDED AT SIGNAL CONTROLLED CROSSING POINTS
8. BUFF TACTILE PAVING TO BE PROVIDED AT UNCONTROLLED CROSSING POINTS
9. ALL WORKS TO BE ACCORDANCE WITH APPROPRIATE TRAFFIC SIGNS MANUAL AND GUIDANCE DOCUMENTS
10. ALL REDUNDANT SIGNAL EQUIPMENT, ROAD MARKINGS AND SIGNAGE TO BE 'COVERED/CONCEALED'
11. ALL EXISTING IRON WORKS WITH CYCLE ROUTES TO BE MADE GOOD WITH CYCLE FRIENDLY GULLY GRATES AND CARRIAGEWAY DEFECT TO BE REPAIRED
12. EXISTING SINGLE YELLOW LINE TO BE REPAINTED WHERE DOUBLE YELLOW LINES ARE PROPOSED
13. ALL SIGN FACES ARE TO BE INSTALLED AT LEAST 450mm FROM THE CARRIAGEWAY EDGE TO PREVENT VEHICLE STRIKES AND SUBSEQUENT DAMAGE

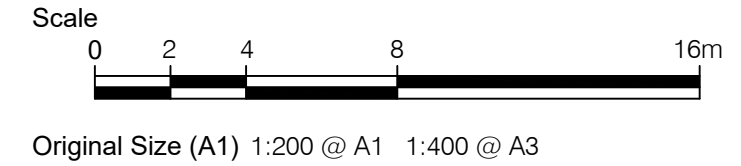

| Rev. | Drawn | Checked | Date | Revision Details |
|------|-------|---------|------|------------------|
| | | | | |



Job Title

**EMERGENCY TEMPORARY
CYCLE ROUTE**

Drawing Title

**HEATONS TEMPORARY
SCHEME PHASE 1**

| | | | |
|-------------------------|----------------------------|-------------------------|-------------------------|
| Drawn JL/PG | Engineer PG/RN | Checked WR | Approved NW |
| Date 07/08/20 | Date 07/08/20 | Date 07/08/20 | Date 16/10/20 |
| Size A1 | Scale 1:200 @ A1 | | |
| SCG No. | Filename | | |

| | |
|---|----------------------|
| Drawing No. L_7000Z_A6H_HE1_012 | Revision A |
|---|----------------------|

FOR FEASIBILITY

**CHANGED
PRIORITIES
AHEAD**

SIGN TO BE ADDED TO
ALL APPROACH ARMS IN
ACCORDANCE WITH TSRGD

NEW POST 10
(PROPOSED)


(E) PROPOSED 2m LENGTH 1.8m WIDE
SPEED CUSHIONS TO BE INSTALLED AT
LOCATION MARKED ON SITE
EAST TO WEST
KERB / 1.55m GAP / 1.8m CUSHION / 1m
GAP / 1.8m CUSHION / 1.55m GAP

(D) PROPOSED 2m LENGTH 1.8m WIDE SPEED CUSHIONS TO BE
INSTALLED AT LOCATION MARKED ON SITE
EAST TO WEST
KERB / 1.6m GAP / 1.8m CUSHION / 1m GAP / 1.8m CUSHION / 1.6m GAP

This map is reproduced from Ordnance Survey material with the permission of Ordnance Survey on behalf of the Controller of Her Majesty's Stationary Office © Crown copyright.Unauthorised reproduction infringes Crown copyright and may lead to prosecution or civil proceedings.Stockport Metropolitan Borough Council 100019571 2016

NOTES GENERAL

1. THIS DRAWING IS FOR PRELIMINARY PURPOSES ONLY AND MUST NOT BE READ AS A CONSTRUCTION ISSUE. IT INDICATES DESIGN INTENT ONLY AND IS SUBJECT TO AMENDMENT DURING FINAL DESIGN DEVELOPMENT.
2. NO WAITING AT ANY TIME TO BE PROVIDED AT EITHER SIDE OF SIDE ROADS AT 10m LENGTHS
3. NO WAITING AT ANYTIME TO BE PROVIDED FOR 50m ON APPROACH TO SIGNAL CONTROLLED JUNCTIONS
4. NO WAITING AT ANYTIME TO BE PROVIDED FOR MINIMUM 30m AT SIGNAL CONTROLLED JUNCTION EXITS
5. THERMOPLASTIC ROAD STUDS TO BE PROVIDED AT ALL SIGNAL CONTROLLED PEDESTRIAN CROSSING POINTS
6. DROPPED KERBS TO BE INSTALLED AT ALL PEDESTRIAN CROSSING POINTS
7. RED TACTILE PAVING TO BE PROVIDED AT SIGNAL CONTROLLED CROSSING POINTS
8. BUFF TACTILE PAVING TO BE PROVIDED AT UNCONTROLLED CROSSING POINTS
9. ALL WORKS TO BE ACCORDANCE WITH APPROPRIATE TRAFFIC SIGNS MANUAL AND GUIDANCE DOCUMENTS
10. ALL REDUNDANT SIGNAL EQUIPMENT, ROAD MARKINGS AND SIGNAGE TO BE 'COVERED/CONCEALED'
11. ALL EXISTING IRON WORKS WITH CYCLE ROUTES TO BE MADE GOOD WITH CYCLE FRIENDLY GULLY GRATES AND CARRIAGEWAY DEFECT TO BE REPAIRED
12. EXISTING SINGLE YELLOW LINE TO BE REPAINTED WHERE DOUBLE YELLOW LINES ARE PROPOSED
13. ALL SIGN FACES ARE TO BE INSTALLED AT LEAST 450mm FROM THE CARRIAGEWAY EDGE TO PREVENT VEHICLE STRIKES AND SUBSEQUENT DAMAGE

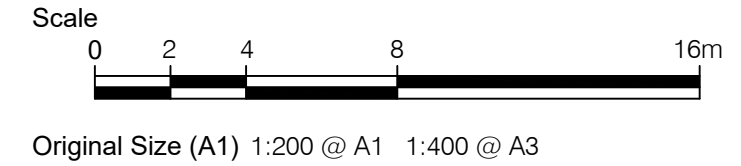

| Rev. | Drawn | Checked | Date | Revision Details |
|------|-------|---------|------|------------------|
|------|-------|---------|------|------------------|

AMENDMENTS



Job Title

EMERGENCY TEMPORARY
CYCLE ROUTE

Drawing Title

HEATONS TEMPORARY
SCHEME PHASE 1

| | | | |
|------------------|-------------------|------------------|------------------|
| Drawn JL/PG | Engineer PG/RN | Checked WR | Approved NW |
| Date 07/08/20 | Date 07/08/20 | Date 07/08/20 | Date 16/10/20 |

| | |
|------------|---------------------|
| Size A1 | Scale 1:200 @ A1 |
| SCG No. | Filename |


| | |
|------------------------------------|---------------|
| Drawing No. L_7000Z_A6H_HE1_013 | Revision A |
|------------------------------------|---------------|

FOR FEASIBILITY

(F) PROPOSED 2m LENGTH 1.8m WIDE
SPEED CUSHIONS TO BE INSTALLED
AT LOCATION MARKED ON SITE
EAST TO WEST
KERB / 1.45m GAP / 1.8m CUSHION / 1m
GAP / 1.8m CUSHION / 1.45m GAP

(G) PROPOSED 2m LENGTH 1.8m WIDE
SPEED CUSHIONS TO BE INSTALLED
AT LOCATION MARKED ON SITE
EAST TO WEST
KERB / 1.5m GAP / 1.8m CUSHION / 1m
GAP / 1.8m CUSHION / 1.5m GAP



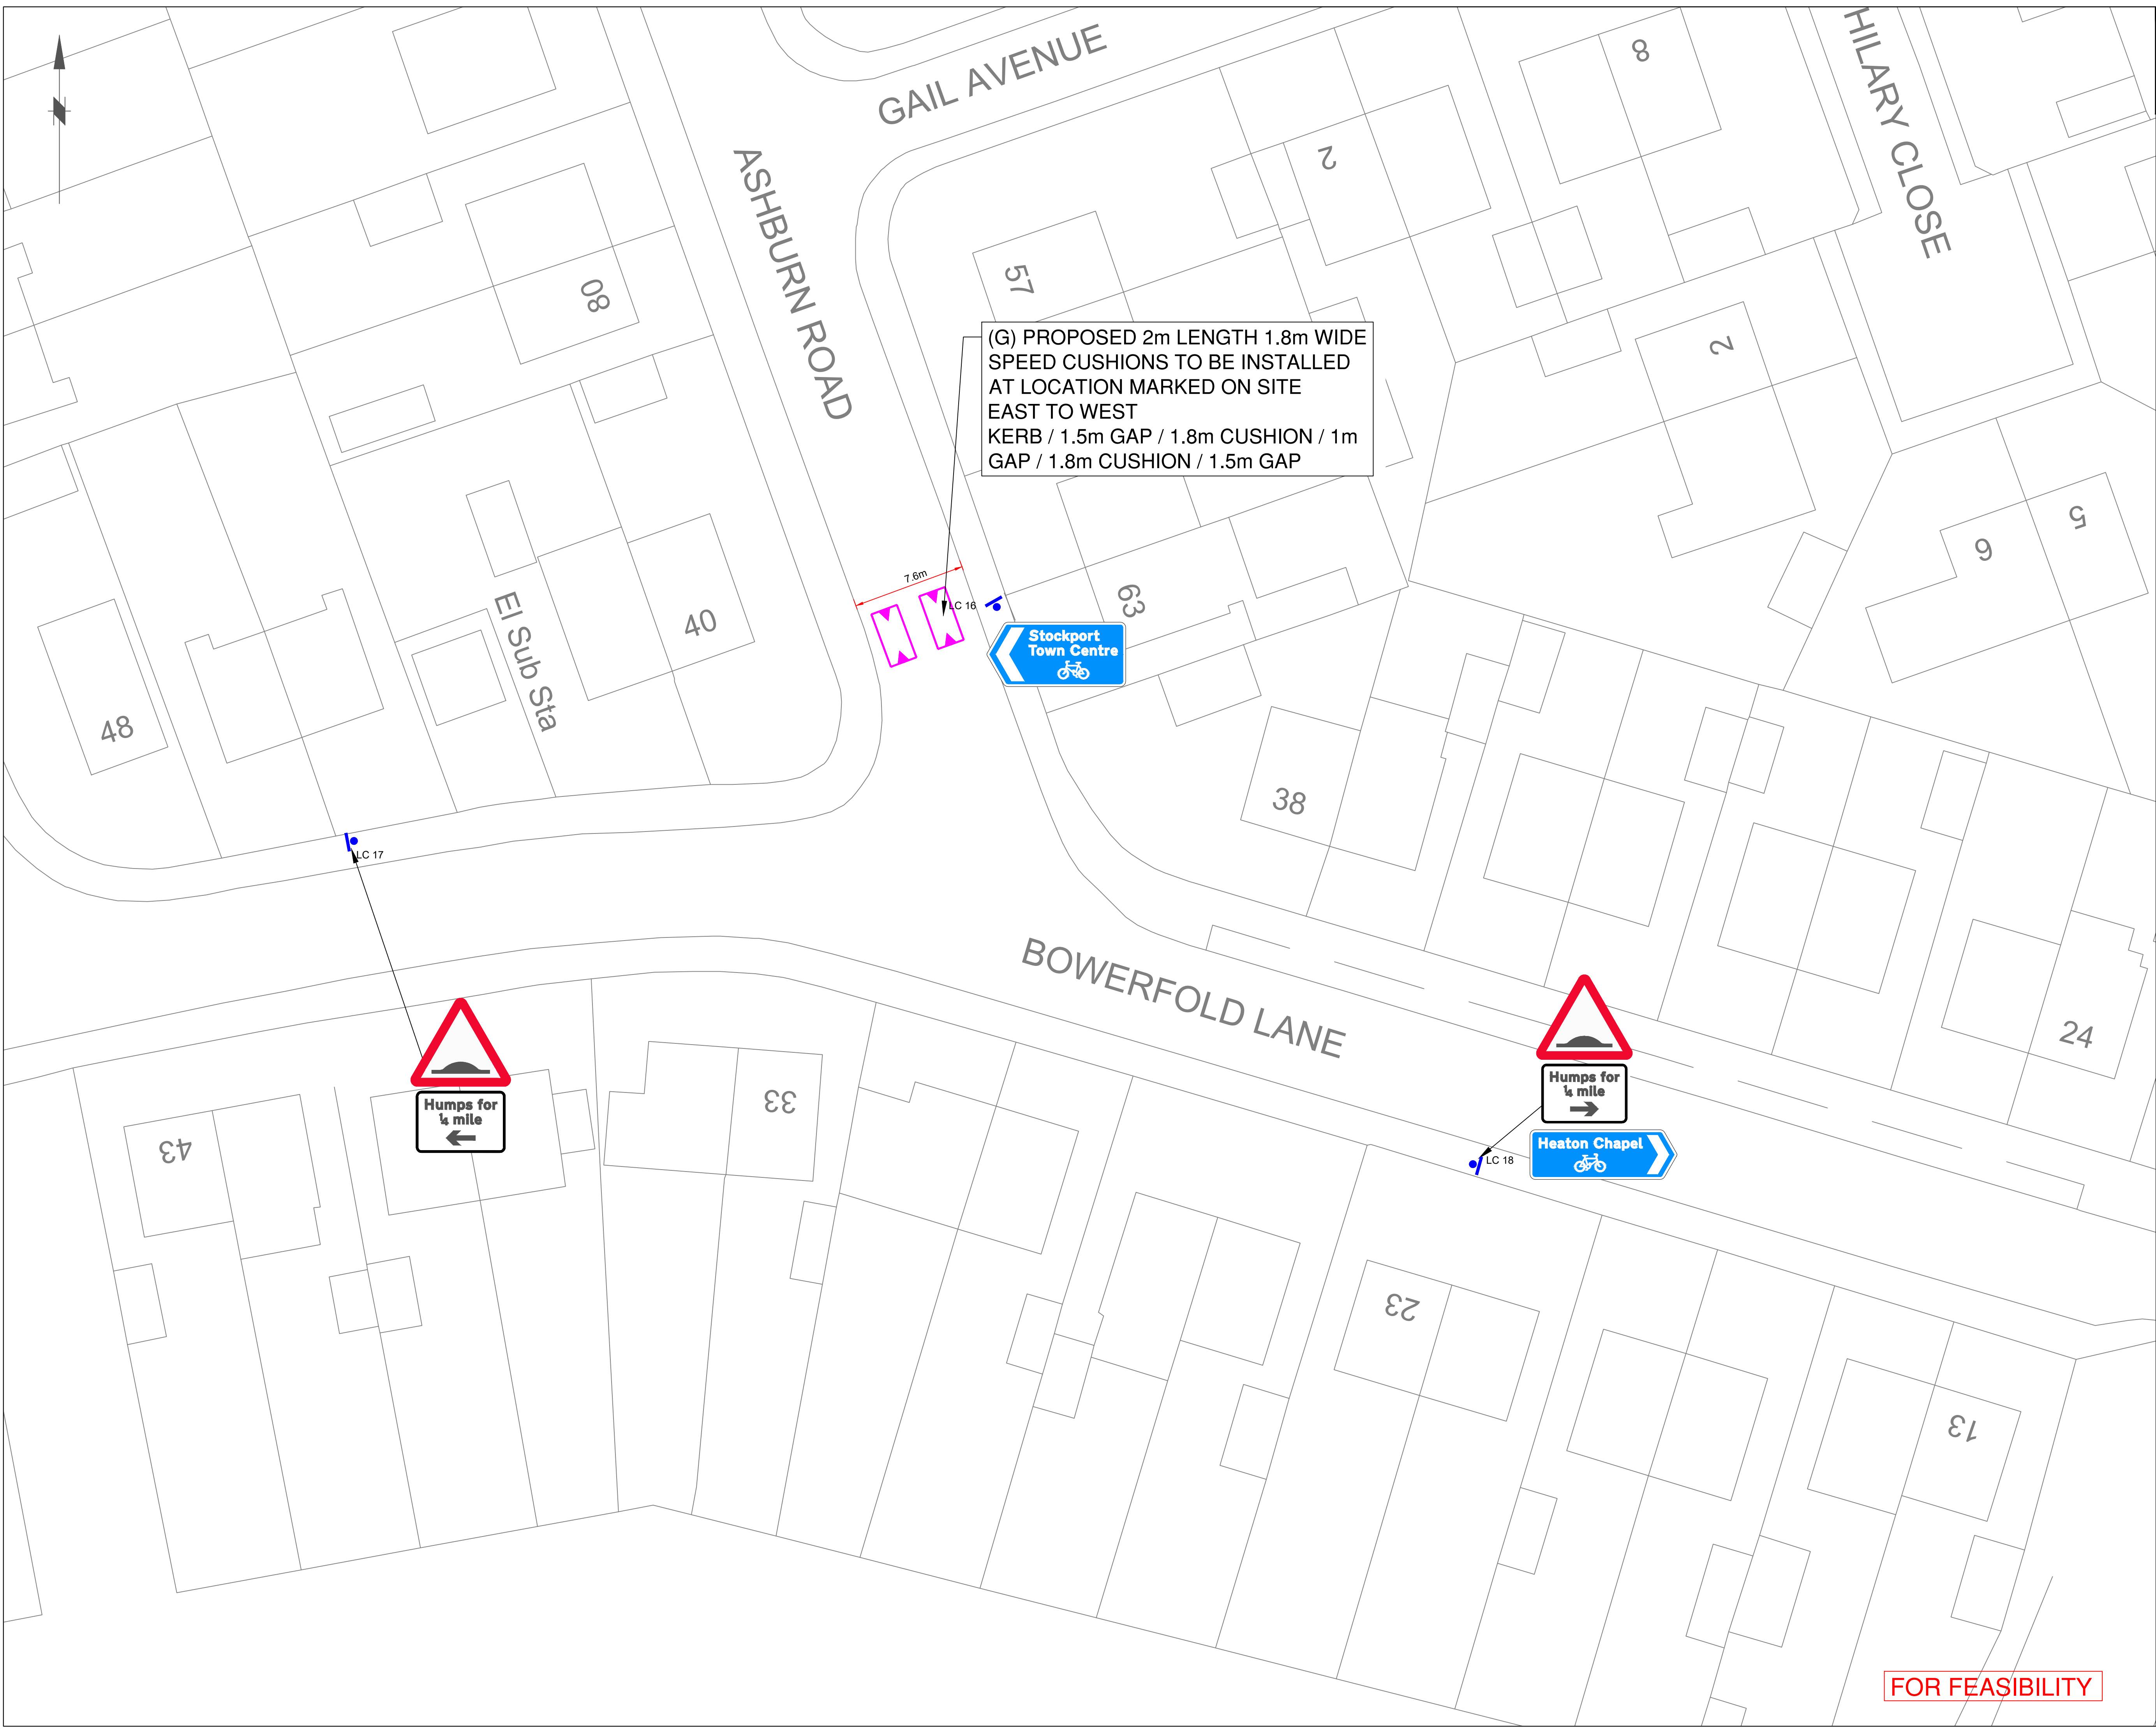

This map is reproduced from Ordnance Survey material with the permission of Ordnance Survey on behalf of the Controller of Her Majesty's Stationary Office © Crown copyright.Unauthorised reproduction infringes Crown copyright and may lead to prosecution or civil proceedings. Stockport Metropolitan Borough Council 100019571 2016

NOTES GENERAL

1. THIS DRAWING IS FOR PRELIMINARY PURPOSES ONLY AND MUST NOT BE READ AS A CONSTRUCTION ISSUE. IT INDICATES DESIGN INTENT ONLY AND IS SUBJECT TO AMENDMENT DURING FINAL DESIGN DEVELOPMENT.
2. NO WAITING AT ANY TIME TO BE PROVIDED AT EITHER SIDE OF SIDE ROADS AT 10m LENGTHS
3. NO WAITING AT ANYTIME TO BE PROVIDED FOR 50m ON APPROACH TO SIGNAL CONTROLLED JUNCTIONS
4. NO WAITING AT ANYTIME TO BE PROVIDED FOR MINIMUM 30m AT SIGNAL CONTROLLED JUNCTION EXITS
5. THERMOPLASTIC ROAD STUDS TO BE PROVIDED AT ALL SIGNAL CONTROLLED PEDESTRIAN CROSSING POINTS
6. DROPPED KERBS TO BE INSTALLED AT ALL PEDESTRIAN CROSSING POINTS
7. RED TACTILE PAVING TO BE PROVIDED AT SIGNAL CONTROLLED CROSSING POINTS
8. BUFF TACTILE PAVING TO BE PROVIDED AT UNCONTROLLED CROSSING POINTS
9. ALL WORKS TO BE ACCORDANCE WITH APPROPRIATE TRAFFIC SIGNS MANUAL AND GUIDANCE DOCUMENTS
10. ALL REDUNDANT SIGNAL EQUIPMENT, ROAD MARKINGS AND SIGNAGE TO BE 'COVERED/CONCEALED'
11. ALL EXISTING IRON WORKS WITH CYCLE ROUTES TO BE MADE GOOD WITH CYCLE FRIENDLY GULLY GRATES AND CARRIAGEWAY DEFECT TO BE REPAIRED
12. EXISTING SINGLE YELLOW LINE TO BE REPAINTED WHERE DOUBLE YELLOW LINES ARE PROPOSED
13. ALL SIGN FACES ARE TO BE INSTALLED AT LEAST 450mm FROM THE CARRIAGEWAY EDGE TO PREVENT VEHICLE STRIKES AND SUBSEQUENT DAMAGE

Scale
0 2 4 8 16m
Original Size (A1) 1:200 @ A1 1:400 @ A3

| Rev. | Drawn | Checked | Date | Revision Details |
|------------|-------|---------|------|------------------|
| AMENDMENTS | | | | |

STOCKPORT
METROPOLITAN BOROUGH COUNCIL

CAROLINE SIMPSON
CORPORATE DIRECTOR
PLACE

STOPFORD HOUSE
STOCKPORT SK1 3ZE
TEL 0161 474


Job Title

**EMERGENCY TEMPORARY
CYCLE ROUTE**

Drawing Title

**HEATONS TEMPORARY
SCHEME PHASE 1**

| Drawn | Engineer | Checked | Approved |
|------------------------------------|---------------------|------------------|------------------|
| JL/PG | PG/RN | WR | NW |
| Date 07/08/20 | Date 07/08/20 | Date 07/08/20 | Date 16/10/20 |
| Size A1 | Scale 1:200 @ A1 | | |
| SCG No. | Filename | | |
| Drawing No. L_7000Z_A6H_HE1_014 | | | Revision A |

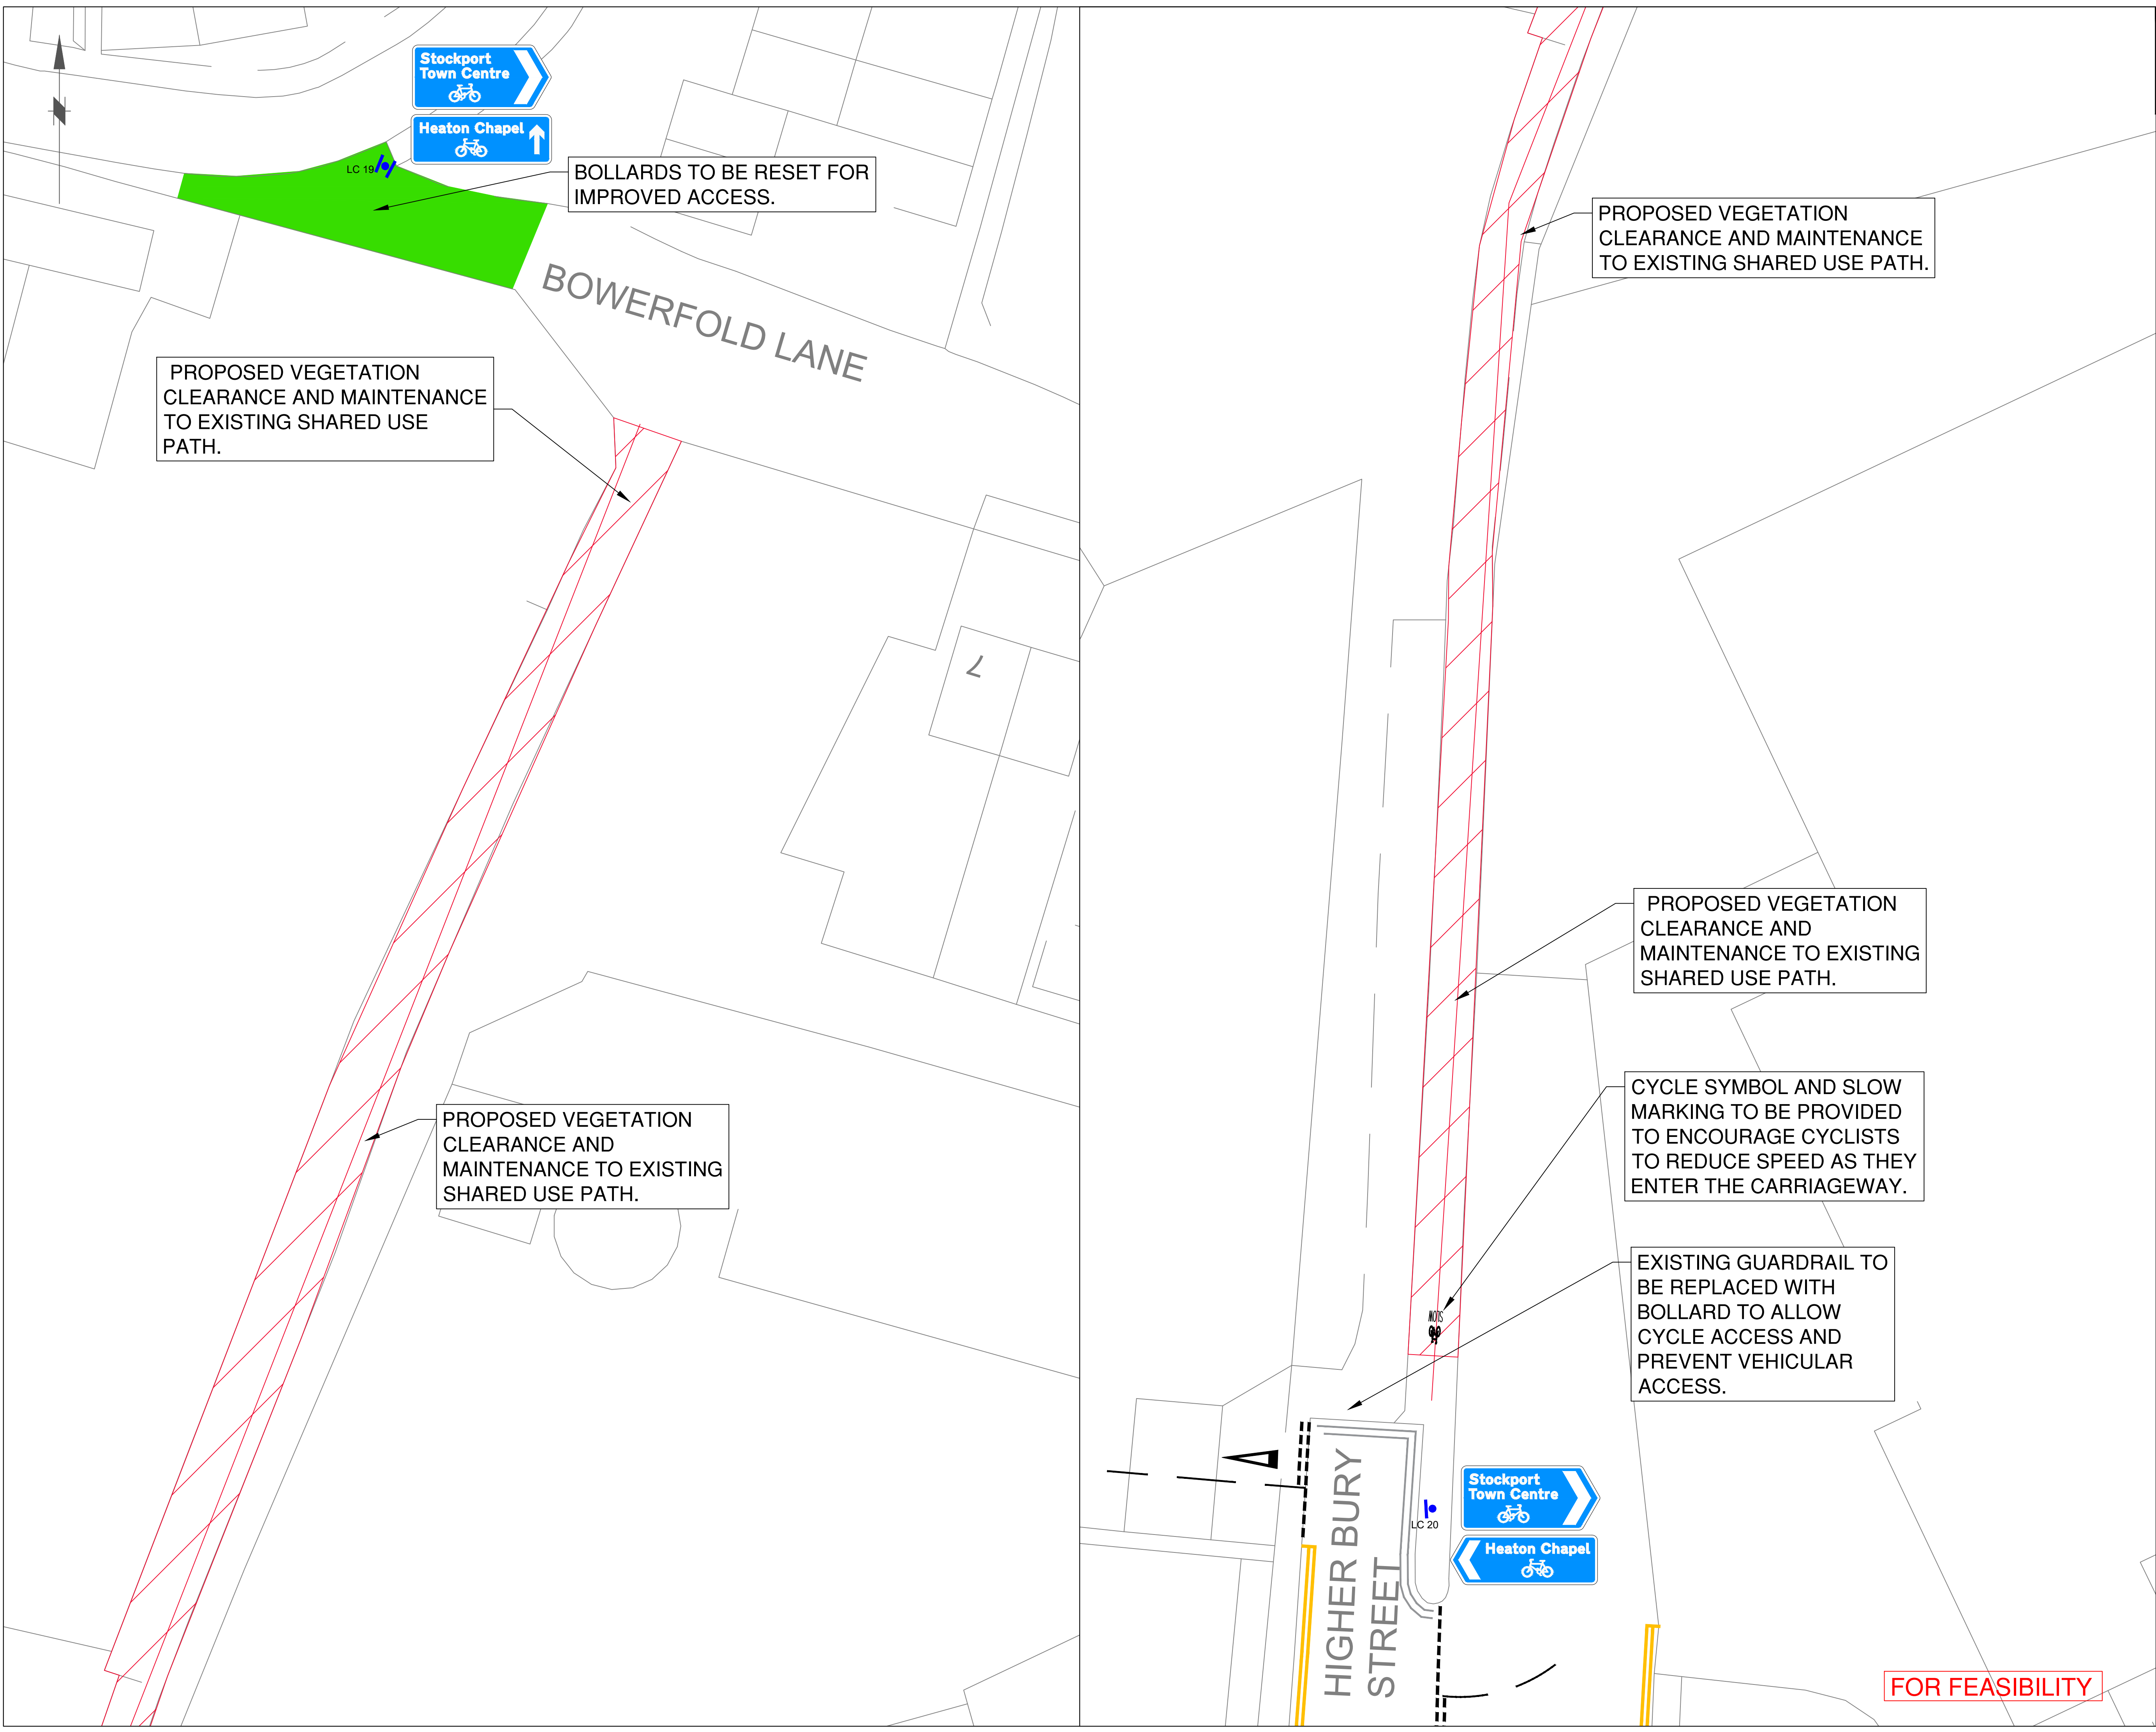

This map is reproduced from Ordnance Survey material with the permission of Ordnance Survey on behalf of the Controller of Her Majesty's Stationary Office © Crown copyright.Unauthorised reproduction infringes Crown copyright and may lead to prosecution or civil proceedings.Stockport Metropolitan Borough Council 100019571 2016

NOTES GENERAL

1. THIS DRAWING IS FOR PRELIMINARY PURPOSES ONLY AND MUST NOT BE READ AS A CONSTRUCTION ISSUE. IT INDICATES DESIGN INTENT ONLY AND IS SUBJECT TO AMENDMENT DURING FINAL DESIGN DEVELOPMENT.
2. NO WAITING AT ANY TIME TO BE PROVIDED AT EITHER SIDE OF SIDE ROADS AT 10m LENGTHS
3. NO WAITING AT ANYTIME TO BE PROVIDED FOR 50m ON APPROACH TO SIGNAL CONTROLLED JUNCTIONS
4. NO WAITING AT ANYTIME TO BE PROVIDED FOR MINIMUM 30m AT SIGNAL CONTROLLED JUNCTION EXITS
5. THERMOPLASTIC ROAD STUDS TO BE PROVIDED AT ALL SIGNAL CONTROLLED PEDESTRIAN CROSSING POINTS
6. DROPPED KERBS TO BE INSTALLED AT ALL PEDESTRIAN CROSSING POINTS
7. RED TACTILE PAVING TO BE PROVIDED AT SIGNAL CONTROLLED CROSSING POINTS
8. BUFF TACTILE PAVING TO BE PROVIDED AT UNCONTROLLED CROSSING POINTS
9. ALL WORKS TO BE ACCORDANCE WITH APPROPRIATE TRAFFIC SIGNS MANUAL AND GUIDANCE DOCUMENTS
10. ALL REDUNDANT SIGNAL EQUIPMENT, ROAD MARKINGS AND SIGNAGE TO BE 'COVERED/CONCEALED'
11. ALL EXISTING IRON WORKS WITH CYCLE ROUTES TO BE MADE GOOD WITH CYCLE FRIENDLY GULLY GRATES AND CARRIAGEWAY DEFECT TO BE REPAIRED
12. EXISTING SINGLE YELLOW LINE TO BE REPAINTED WHERE DOUBLE YELLOW LINES ARE PROPOSED
13. ALL SIGN FACES ARE TO BE INSTALLED AT LEAST 450mm FROM THE CARRIAGEWAY EDGE TO PREVENT VEHICLE STRIKES AND SUBSEQUENT DAMAGE

Scale
0 2 4 8 16m
Original Size (A1) 1:200 @ A1 1:400 @ A3

| Rev. | Drawn | Checked | Date | Revision Details |
|------------|-------|---------|------|------------------|
| AMENDMENTS | | | | |

STOCKPORT
METROPOLITAN BOROUGH COUNCIL

CAROLINE SIMPSON
CORPORATE DIRECTOR
PLACE

STAFFORD HOUSE
STOCKPORT SK1 3SE
TEL 0161 474

Job Title


**EMERGENCY TEMPORARY
CYCLE ROUTE**

Drawing Title

**HEATONS TEMPORARY
SCHEME PHASE 1**

| Drawn | Engineer | Checked | Approved |
|------------------------------------|---------------------|------------------|------------------|
| JL/PG | PG/RN | WR | NW |
| Date 07/08/20 | Date 07/08/20 | Date 07/08/20 | Date 16/10/20 |
| Size A1 | Scale 1:200 @ A1 | | |
| SCG No. | Filename | | |
| Drawing No. L_7000Z_A6H_HE1_015 | | | Revision A |

FOR FEASIBILITY

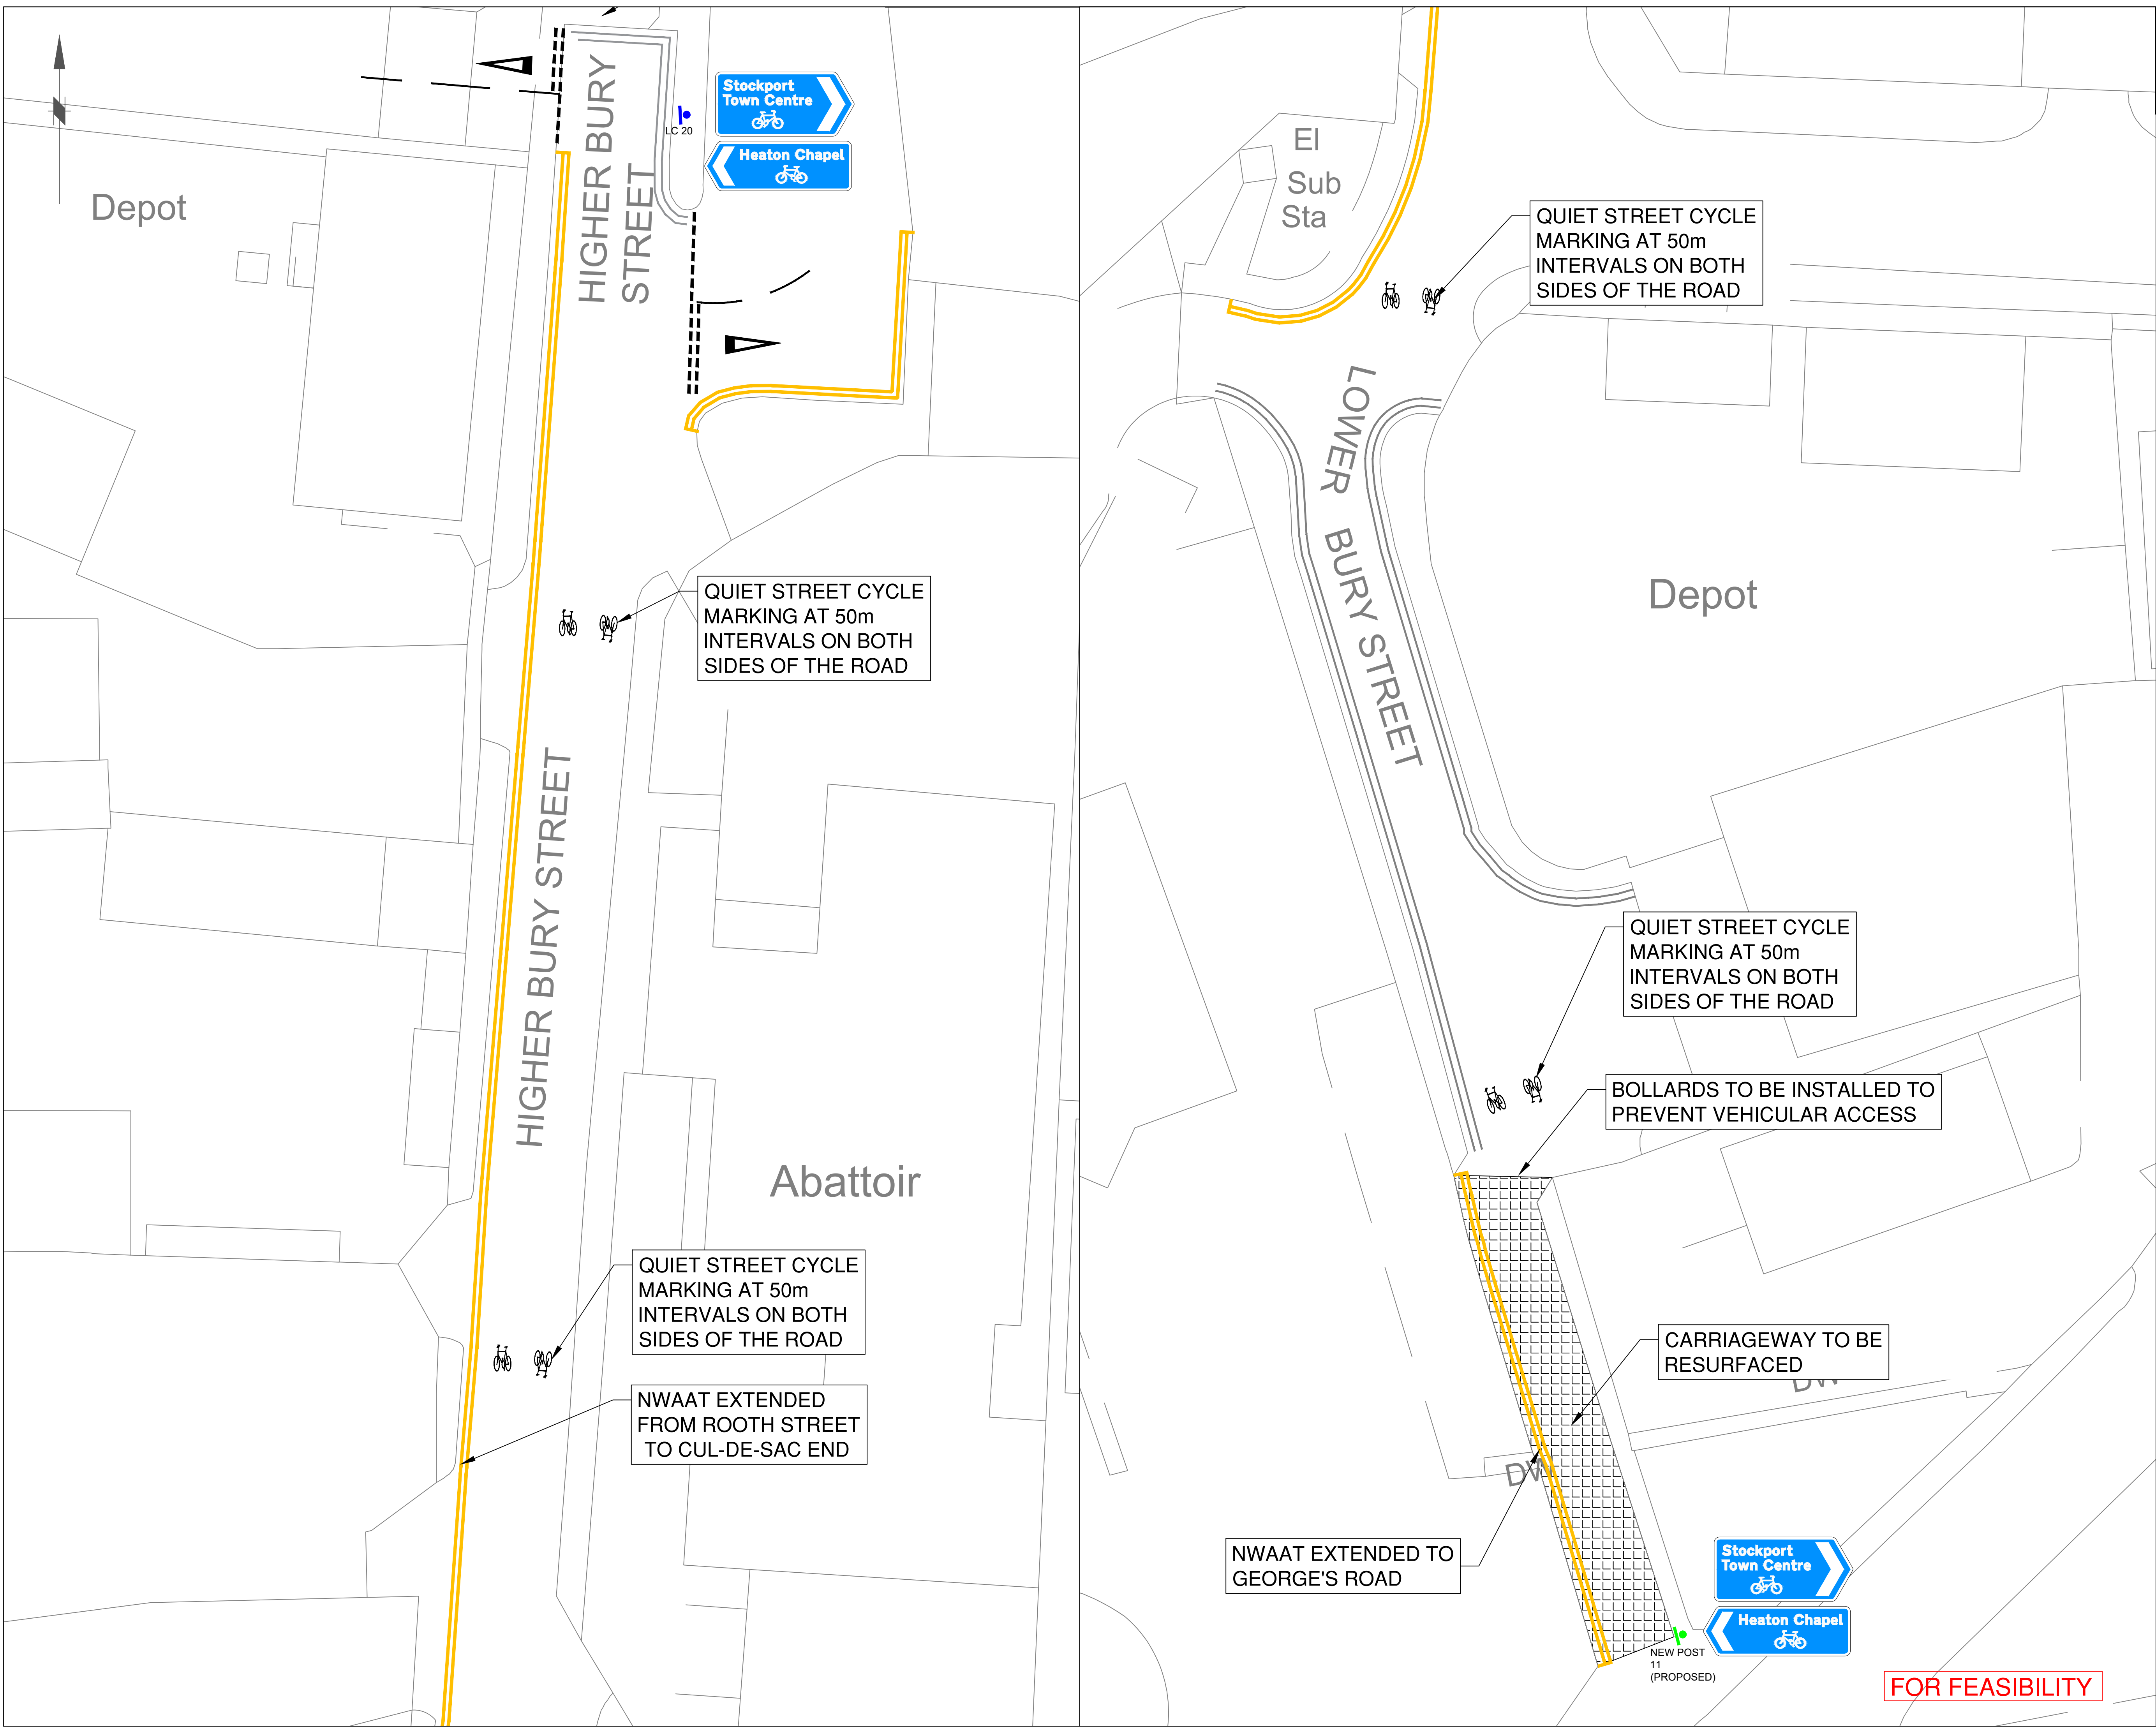

This map is reproduced from Ordnance Survey material with the permission of Ordnance Survey on behalf of the Controller of Her Majesty's Stationary Office © Crown copyright.Unauthorised reproduction infringes Crown copyright and may lead to prosecution or civil proceedings. Stockport Metropolitan Borough Council 100019571 2016

NOTES GENERAL

1. THIS DRAWING IS FOR PRELIMINARY PURPOSES ONLY AND MUST NOT BE READ AS A CONSTRUCTION ISSUE. IT INDICATES DESIGN INTENT ONLY AND IS SUBJECT TO AMENDMENT DURING FINAL DESIGN DEVELOPMENT.
2. NO WAITING AT ANY TIME TO BE PROVIDED AT EITHER SIDE OF SIDE ROADS AT 10m LENGTHS
3. NO WAITING AT ANYTIME TO BE PROVIDED FOR 50m ON APPROACH TO SIGNAL CONTROLLED JUNCTIONS
4. NO WAITING AT ANYTIME TO BE PROVIDED FOR MINIMUM 30m AT SIGNAL CONTROLLED JUNCTION EXITS
5. THERMOPLASTIC ROAD STUDS TO BE PROVIDED AT ALL SIGNAL CONTROLLED PEDESTRIAN CROSSING POINTS
6. DROPPED KERBS TO BE INSTALLED AT ALL PEDESTRIAN CROSSING POINTS
7. RED TACTILE PAVING TO BE PROVIDED AT SIGNAL CONTROLLED CROSSING POINTS
8. BUFF TACTILE PAVING TO BE PROVIDED AT UNCONTROLLED CROSSING POINTS
9. ALL WORKS TO BE ACCORDANCE WITH APPROPRIATE TRAFFIC SIGNS MANUAL AND GUIDANCE DOCUMENTS
10. ALL REDUNDANT SIGNAL EQUIPMENT, ROAD MARKINGS AND SIGNAGE TO BE 'COVERED/CONCEALED'
11. ALL EXISTING IRON WORKS WITH CYCLE ROUTES TO BE MADE GOOD WITH CYCLE FRIENDLY GULLY GRATES AND CARRIAGEWAY DEFECT TO BE REPAIRED
12. EXISTING SINGLE YELLOW LINE TO BE REPAINTED WHERE DOUBLE YELLOW LINES ARE PROPOSED
13. ALL SIGN FACES ARE TO BE INSTALLED AT LEAST 450mm FROM THE CARRIAGEWAY EDGE TO PREVENT VEHICLE STRIKES AND SUBSEQUENT DAMAGE

Scale
0 2 4 8 16m
Original Size (A1) 1:200 @ A1 1:400 @ A3

| Rev. | Drawn | Checked | Date | Revision Details |
|------------|-------|---------|------|------------------|
| AMENDMENTS | | | | |

STOCKPORT
METROPOLITAN BOROUGH COUNCIL

STOPFORD HOUSE
STOCKPORT SK1 3SE
TEL 0161 474

CAROLINE SIMPSON
CORPORATE DIRECTOR
PLACE

Job Title

**EMERGENCY TEMPORARY
CYCLE ROUTE**

Drawing Title

**HEATONS TEMPORARY
SCHEME PHASE 1**

| Drawn | Engineer | Checked | Approved |
|------------------|---------------------|------------------|------------------|
| JL/PG | PG/RN | WR | NW |
| Date 07/08/20 | Date 07/08/20 | Date 07/08/20 | Date 16/10/20 |
| Size A1 | Scale 1:200 @ A1 | | |
| SCG No. | Filename | | |

| | |
|------------------------------------|---------------|
| Drawing No. L_7000Z_A6H_HE1_016 | Revision A |
|------------------------------------|---------------|

FOR FEASIBILITY