


This map is reproduced from Ordnance Survey material with the permission of Ordnance Survey on behalf of the Controller of Her Majesty's Stationery Office © Crown copyright. Unauthorised reproduction infringes Crown copyright and may lead to prosecution or civil proceedings. Stockport Metropolitan Borough Council 100019571 2021

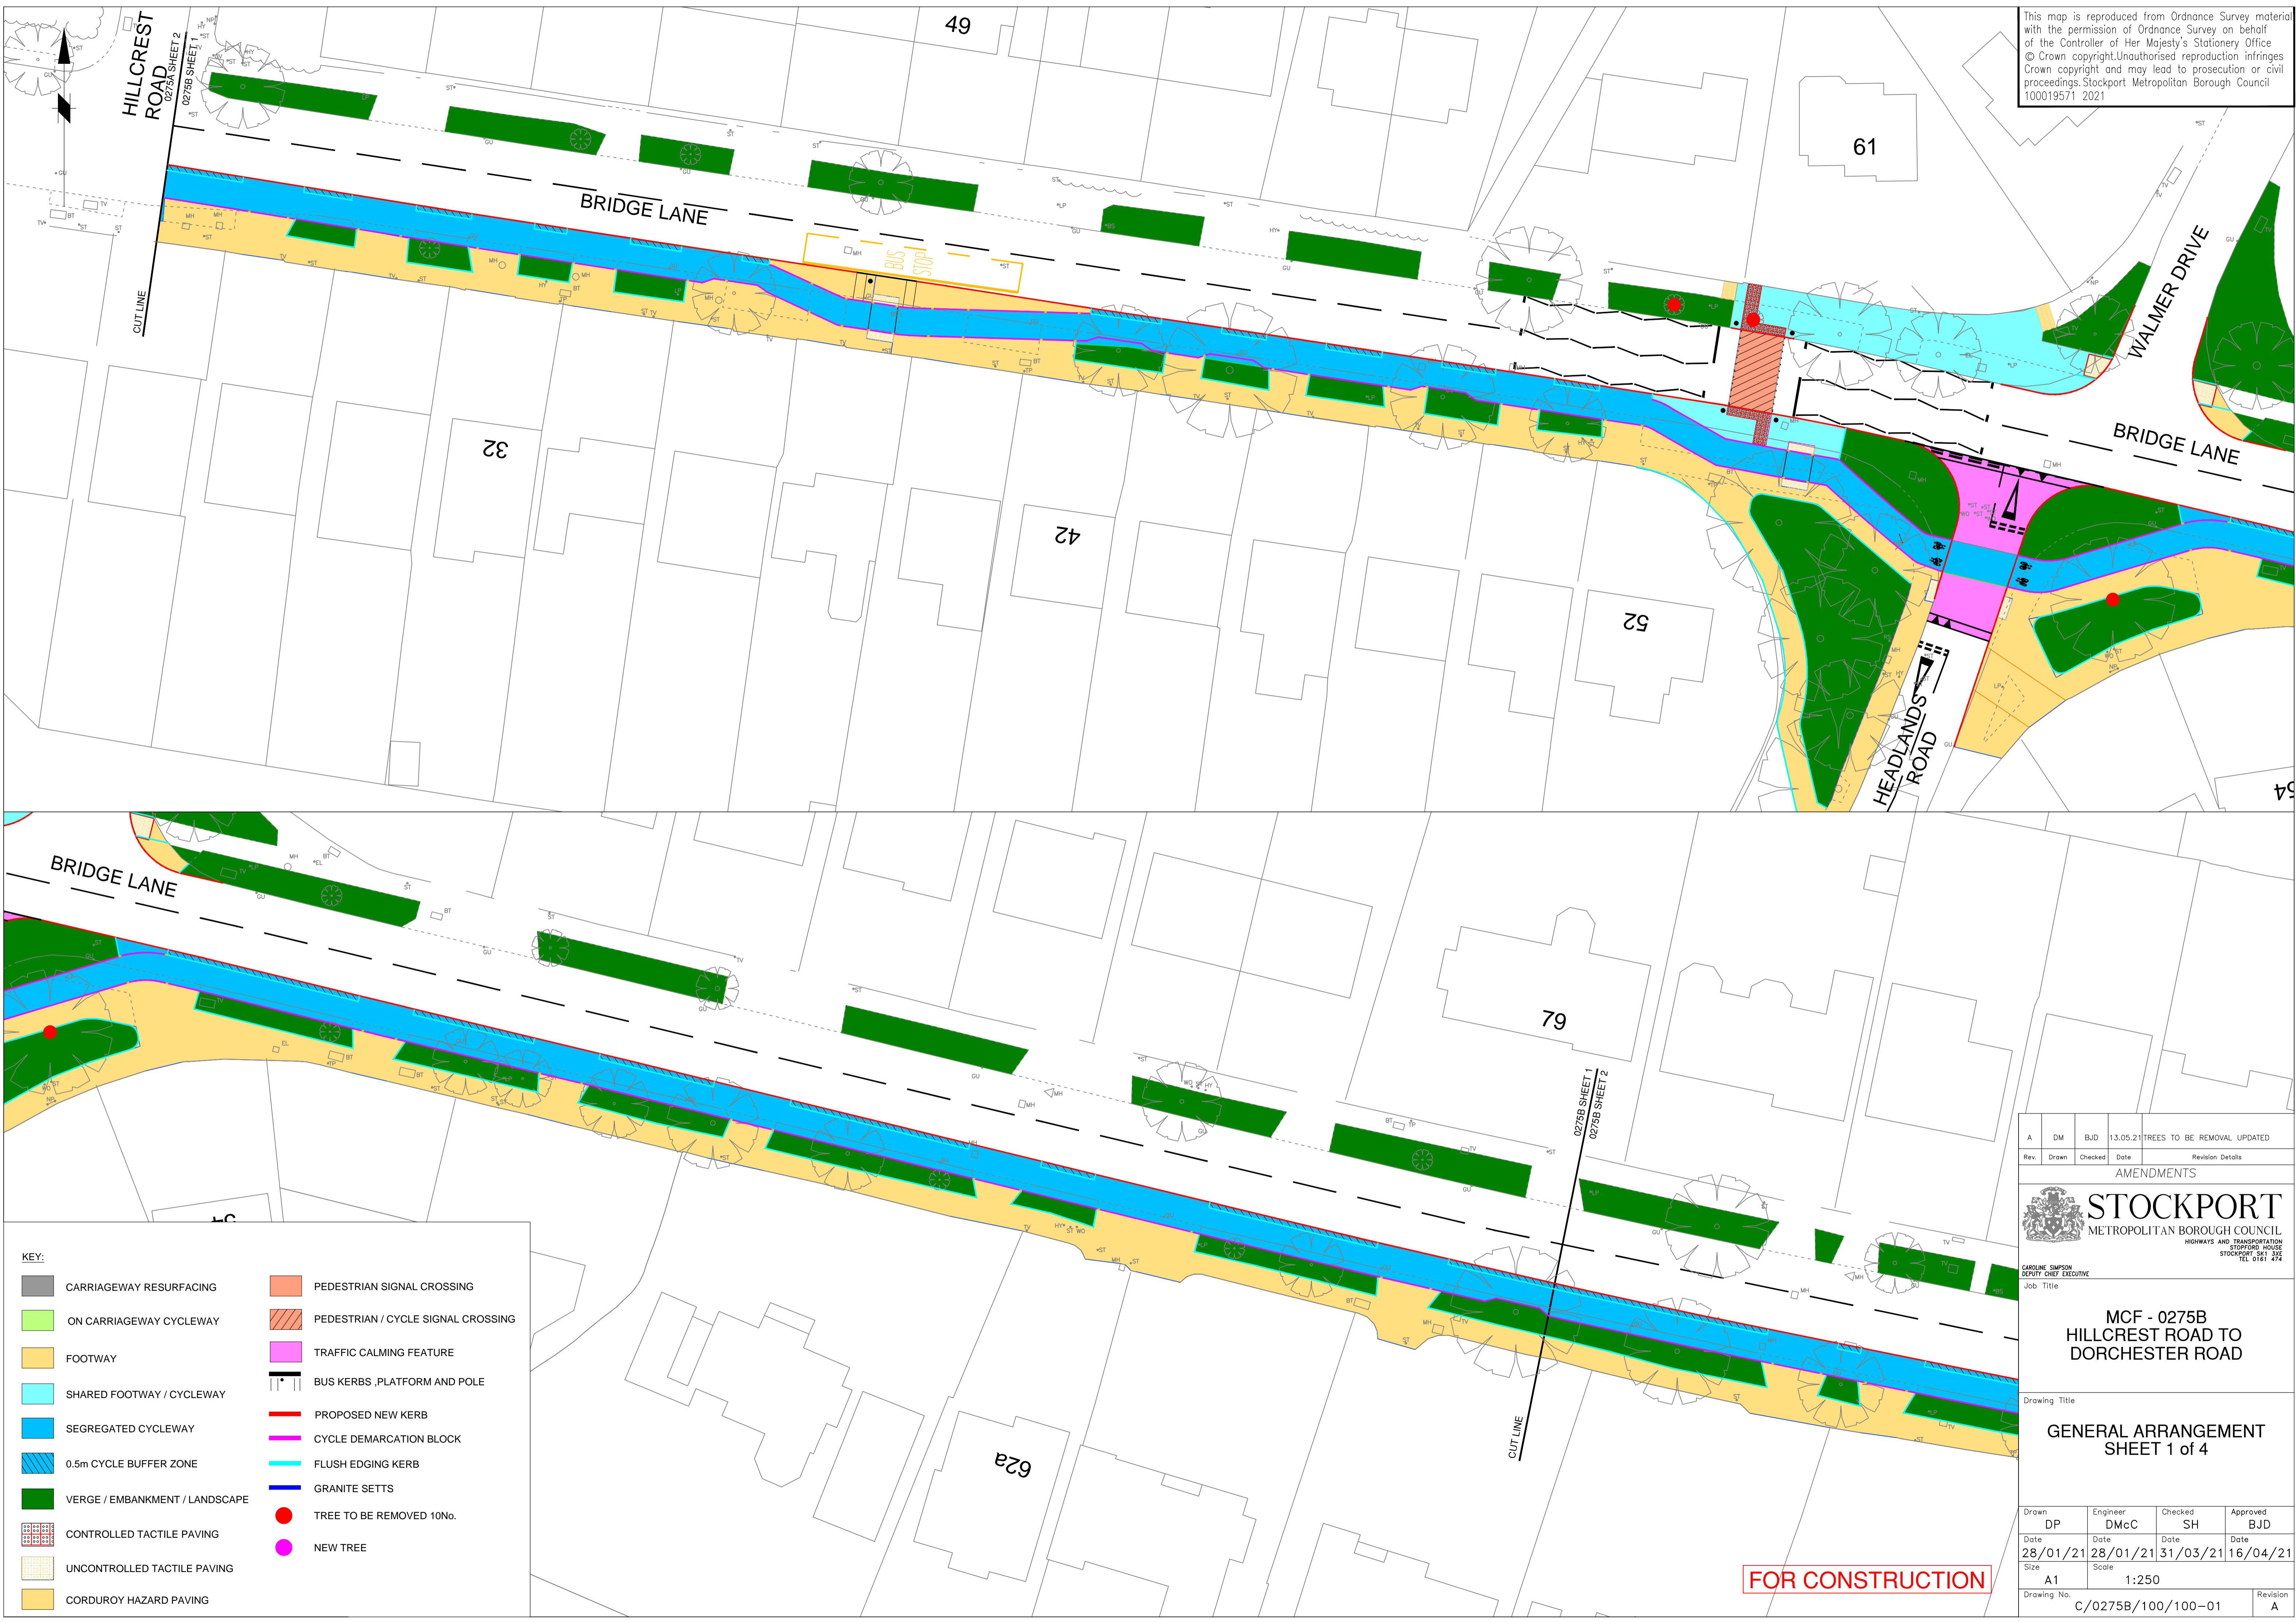

KEY:

CARRIAGEWAY RESURFACING	PEDESTRIAN SIGNAL CROSSING
ON CARRIAGEWAY CYCLEWAY	PEDESTRIAN / CYCLE SIGNAL CROSSING
FOOTWAY	TRAFFIC CALMING FEATURE
SHARED FOOTWAY / CYCLEWAY	BUS KERBS, PLATFORM AND POLE
SEGREGATED CYCLEWAY	PROPOSED NEW KERB
0.5m CYCLE BUFFER ZONE	CYCLE DEMARCATION BLOCK
VERGE / EMBANKMENT / LANDSCAPE	FLUSH EDGING KERB
CONTROLLED TACTILE PAVING	GRANITE SETTS
UNCONTROLLED TACTILE PAVING	TREE TO BE REMOVED 10No.
CORDUROY HAZARD PAVING	NEW TREE

Rev.	Drawn	Checked	Date	Revision Details
A	DM	BJD	13.05.21	TREES TO BE REMOVAL UPDATED

AMENDMENTS

STOCKPORT
METROPOLITAN BOROUGH COUNCIL
HIGHWAYS AND TRANSPORTATION
STOCKPORT HOUSE
STOCKPORT SK1 3JF
TEL 0161 474

CAROLINE SIMPSON
DEPUTY CHIEF EXECUTIVE
Job Title

**MCF - 0275B
HILLCREST ROAD TO
DORCHESTER ROAD**

Drawing Title
**GENERAL ARRANGEMENT
SHEET 1 of 4**

Drawn	Engineer	Checked	Approved
DP	DMcC	SH	BJD
Date	Date	Date	Date
28/01/21	28/01/21	31/03/21	16/04/21
Size	Scale		
A1	1:250		
Drawing No.	C/0275B/100/100-01		Revision
			A

FOR CONSTRUCTION