


This map is reproduced from Ordnance Survey material with the permission of Ordnance Survey on behalf of the Controller of Her Majesty's Stationery Office © Crown copyright. Unauthorised reproduction infringes Crown copyright and may lead to prosecution or civil proceedings. Stockport Metropolitan Borough Council 100019571 2020

KEY

- Gateway Entrance with 20mph / 30mph roundels on the carriageway
- Bolt down speed cushions
- Entrance to 20mph Zone Diag 674
- End of 20mph Zone Diag 675A

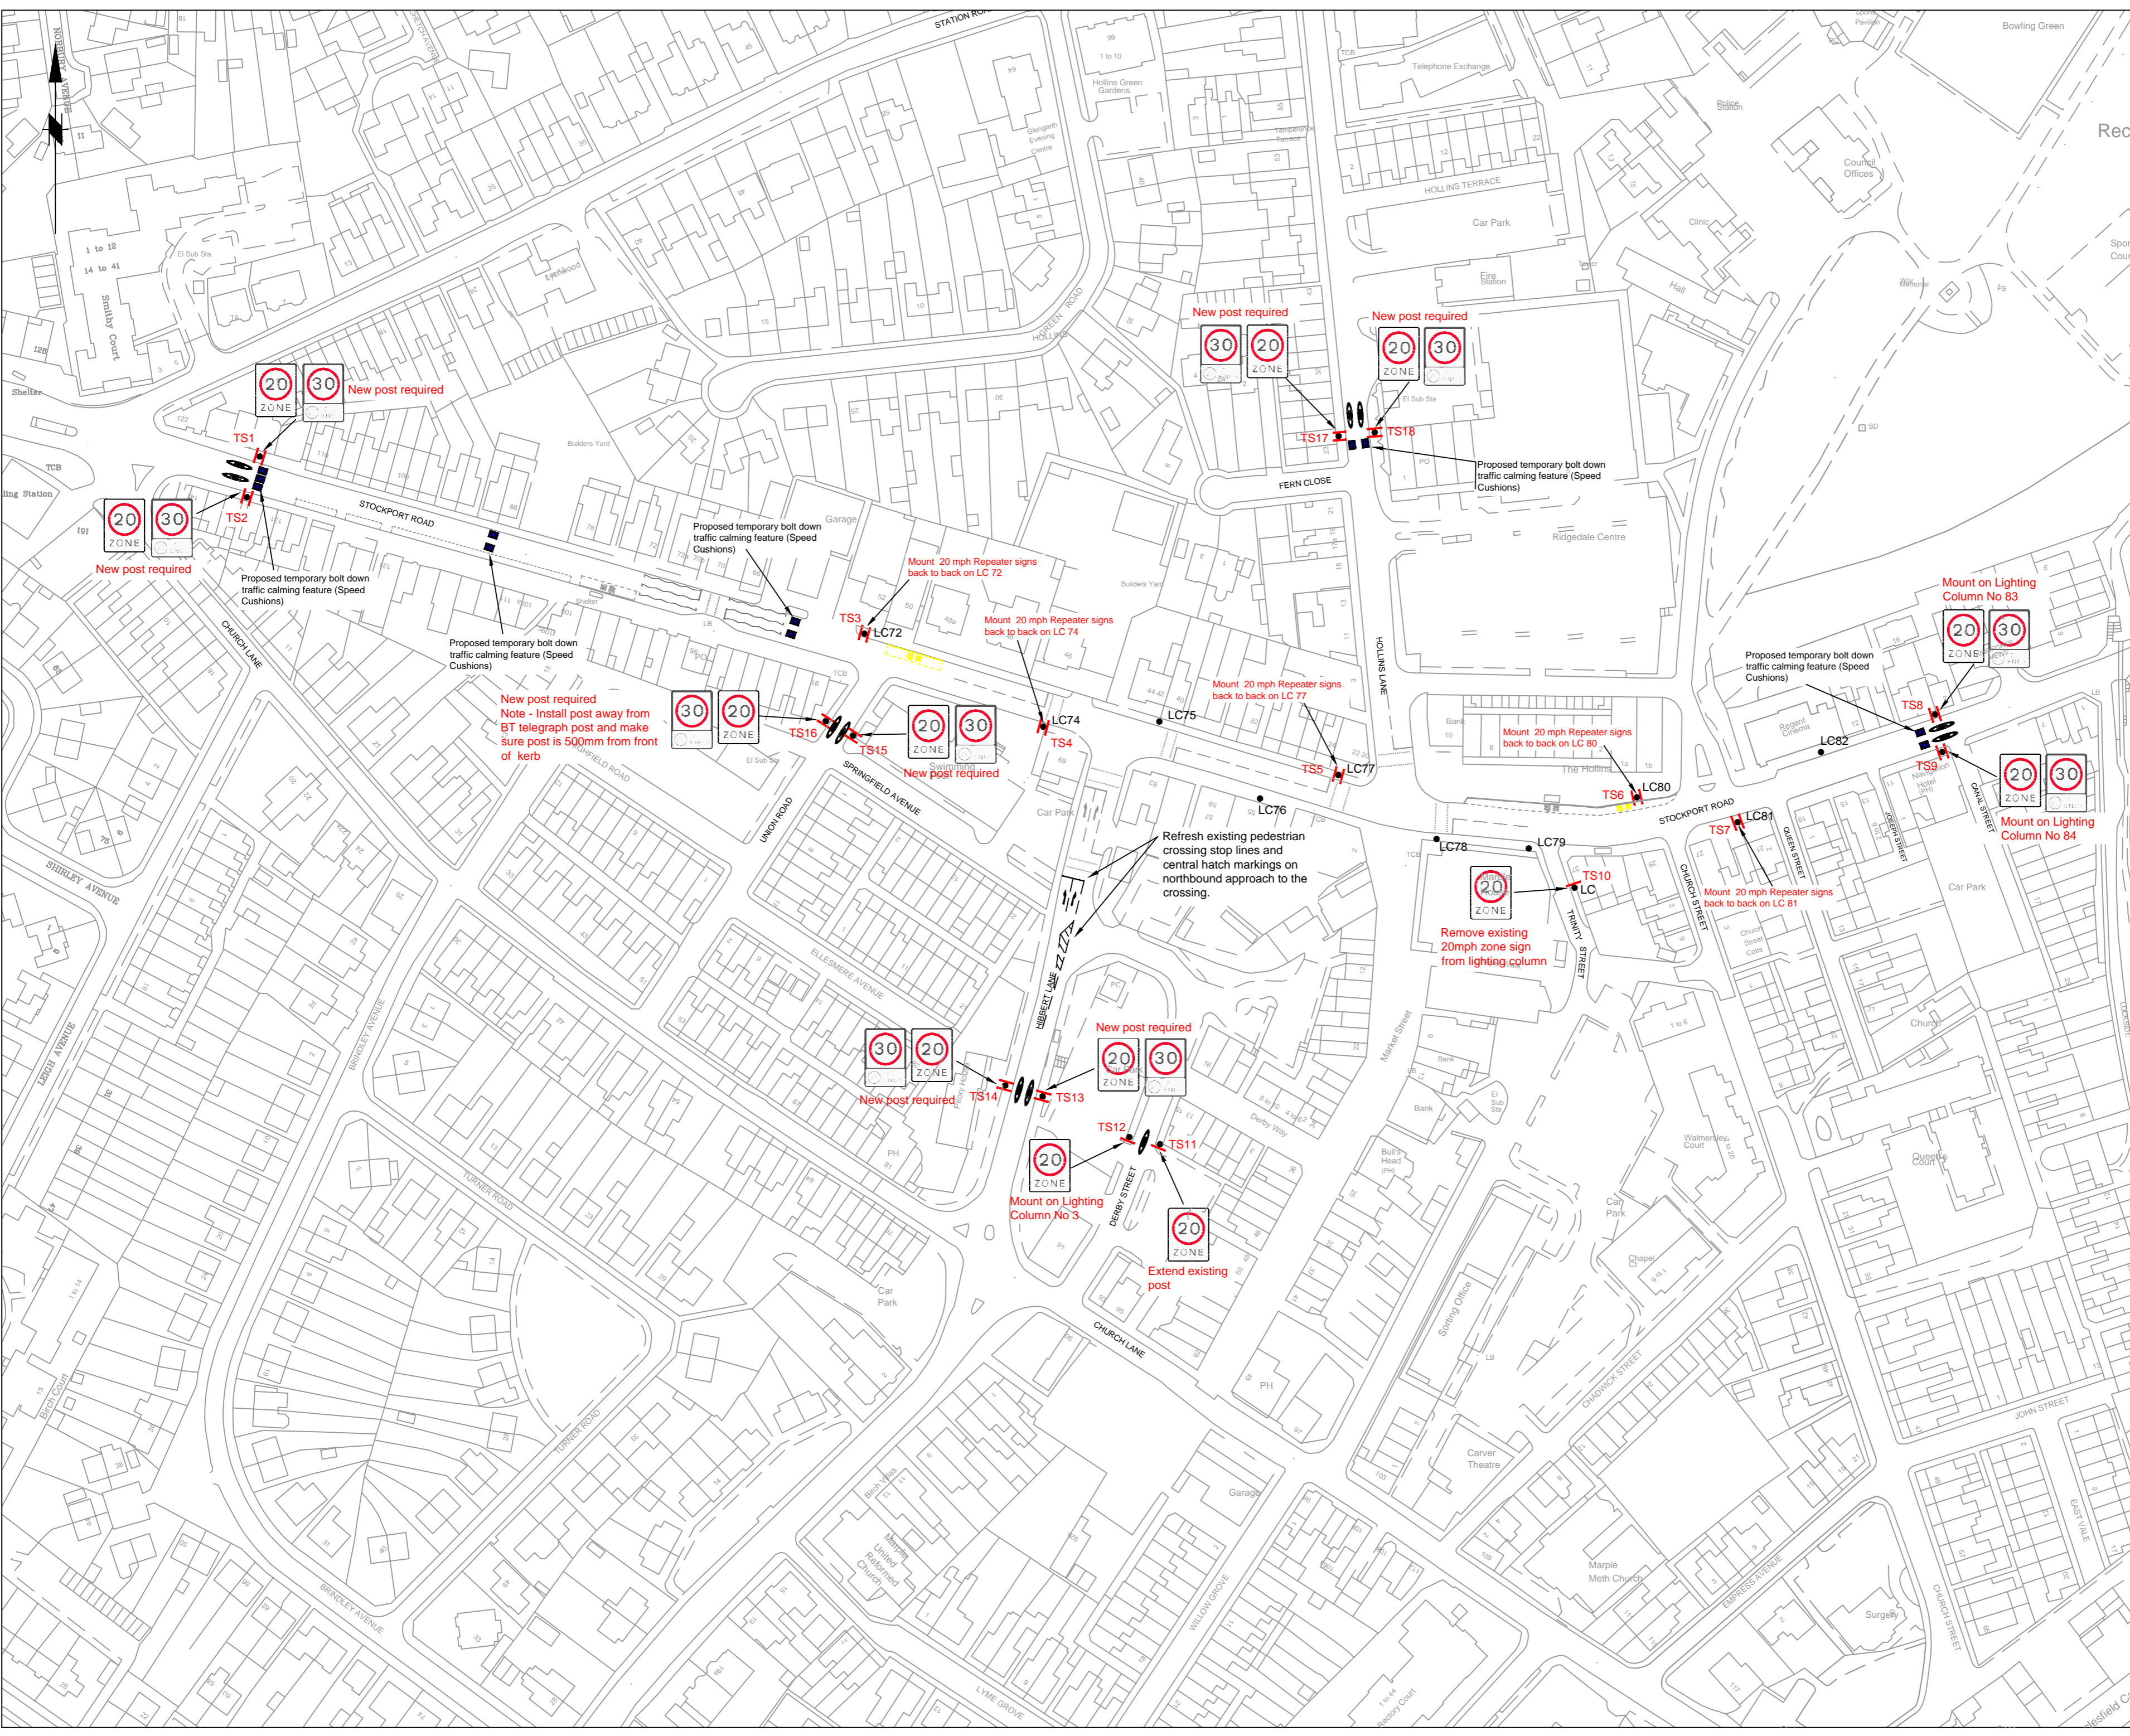

| Rev. | Drawn | Checked | Date | Revision Details |
|------|-------|---------|------|------------------|
| | | | | |

AMENDMENTS

STOCKPORT
METROPOLITAN BOROUGH COUNCIL
HIGHWAYS AND TRANSPORTATION
STOCKPORT HOUSE
STOCKPORT SK1 1TT
Tel: 0161 474

CAROLINE SIMPSON
CORPORATE DIRECTOR

Job Title

**SAFER STREETS
SAVES LIVES**

Drawing Title

**MARPLE DISTRICT CENTRE
GENERAL LAYOUT**

| Drawn | Engineer | Checked | Approved |
|----------|-----------|----------|----------|
| GPL | SL | NDW | JB |
| Date | Date | Date | Date |
| 29/06/20 | 29/06/20 | 10/07/20 | 10/07/20 |
| Size | Scale | | |
| A2 | 1:1250@A2 | | |

Drawing No. 7000A2/7012(D7)/MARPLE/01 Revision -