


This map is reproduced from Ordnance Survey material with the permission of Ordnance Survey on behalf of the Controller of Her Majesty's Stationery Office © Crown copyright. Unauthorised reproduction infringes Crown copyright and may lead to prosecution or civil proceedings. Stockport Metropolitan Borough Council 100019571 2021

- KEY:
- SHARED FOOTWAY / CYCLEWAY
 - SEGREGATED CYCLEWAY
 - 0.5m CYCLE BUFFER ZONE
 - VERGE / EMBANKMENT / LANDSCAPE
 - CONTROLLED TACTILE PAVING
 - UNCONTROLLED TACTILE PAVING
 - CORDUROY HAZARD PAVING
 - PEDESTRIAN / CYCLE SIGNAL CROSSING
 - PROPOSED NEW KERBING
 - CYCLE DEMARCATON BLOCK
 - FLUSH EDGING KERB
 - NEW ROAD MARKINGS
 - TREE TO BE REMOVED

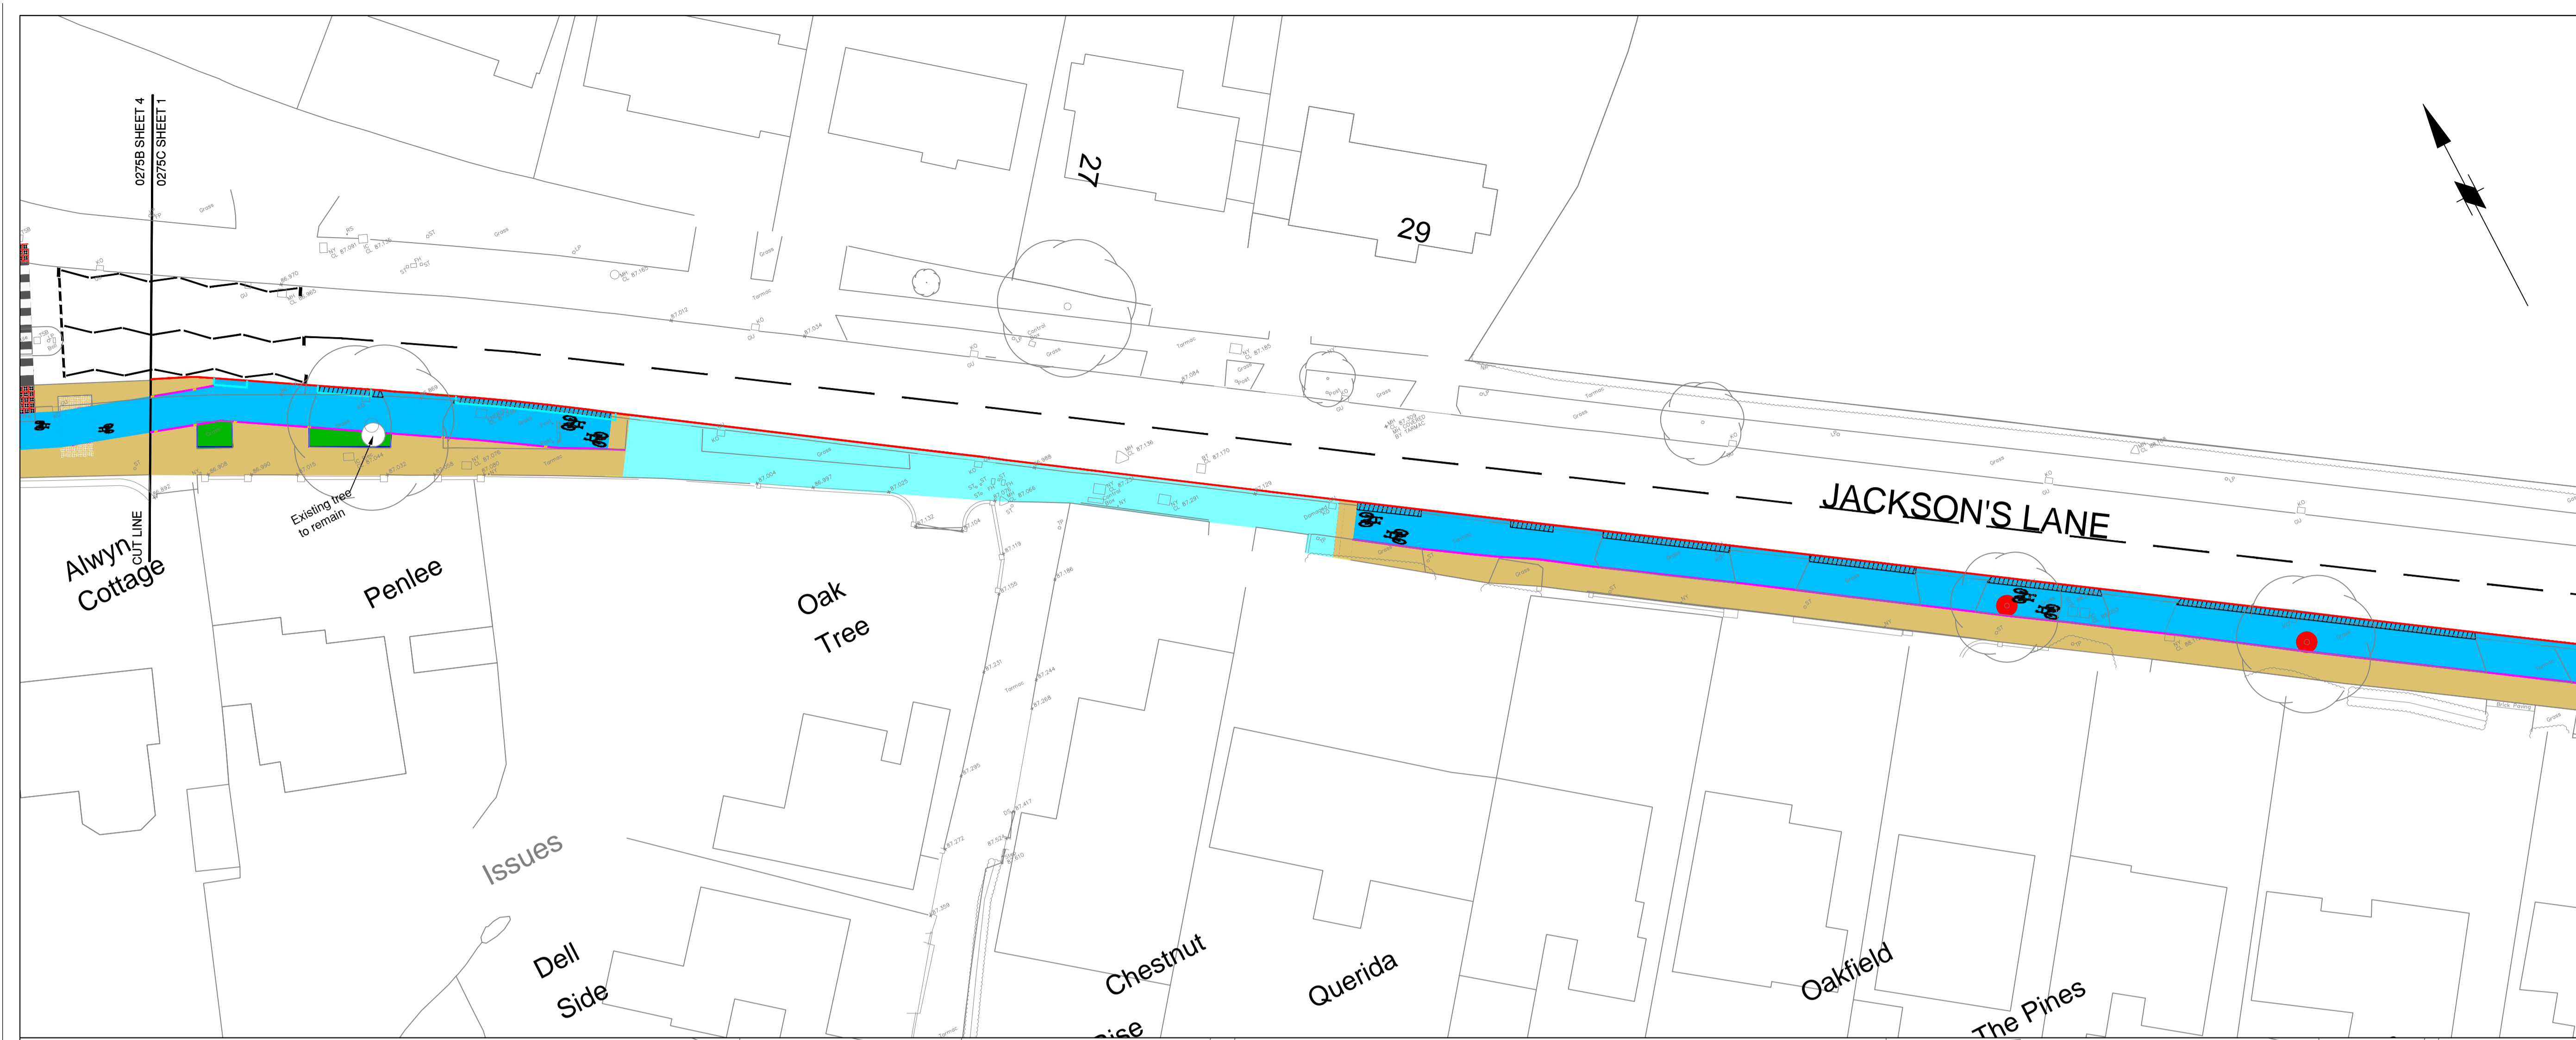

Rev.	Drawn	Checked	Date	Revision Details

AMENDMENTS

STOCKPORT
METROPOLITAN BOROUGH COUNCIL
HIGHWAYS AND TRANSPORTATION
STOCKPORT HOUSE
STOCKPORT SK1 3JZ
TEL 0161 474

CAROLINE SIMPSON
DEPUTY CHIEF EXECUTIVE
Job Title

**MCF - 0275C
DORCHESTER ROAD TO
ARUNDEL AVENUE**

Drawing Title
**GENERAL ARRANGEMENT
SHEET 1 of 3**

Drawn	Engineer	Checked	Approved
SH	SH	DMcC	BJD
Date	Date	Date	Date
01.03.21	01.03.21	25.05.21	24/05/21
Size	Scale		
A1	1:250		

Drawing No. C/0275C/0100_01 Revision

FOR CONSTRUCTION