

This map is reproduced from Ordnance Survey material with the permission of Ordnance Survey on behalf of the Controller of Her Majesty's Stationery Office © Crown copyright. Unauthorised reproduction infringes Crown copyright and may lead to prosecution or civil proceedings. Stockport Metropolitan Borough Council 100019571 2022

- KEY**
- 0291A - MARKET PLACE
 - Permanent Road Closure
 - Loading Bay
 - Buff Surface Course to Match Other Town Centre Schemes
 - Planter
 - Existing Bollards to be Retained
 - Existing Fixed Bollards to be Upgraded
 - Automated Bollards
 - Permanent Bollards
 - New Kerb
- 0291A - MARKET PLACE - PROPOSED TIME RESTRICTIONS**
- Mon - Thurs and Sun 10.30am - Midnight
 - Fri & Sat 7am - Midnight
 - Permanent Closure

- 0291A - BRIDGE STREET/ LITTLE UNDERBANKS/ LOWER HILLGATE - PROPOSED TIME RESTRICTIONS**
- Mon - Sun 10.30am - Midnight
 - Mon - Sun 10.30am - 4.00pm
- 1226 - Great Underbank**
- Existing Yorkstone Paving to be Relaid
 - New Yorkstone Carriageway Sets to Replace Existing Sets
 - Carriageway Channel Paving Pattern - Parallel to the Kerbing
 - Yorkstone Restraint Blocks
 - Footway Granite Kerbing Block (Flushing Kerb With Carriageway and tie in with the Kerb Face up to 60mm). Existing Levels to Maintain
 - Automated Bollards
 - Existing Bollard - set Aside to Reuse, Repaint, Matching to Little Underbanks.

B	DP	BJD	07.06.22	Time restrictions, TRO signing and St Petersgate cycle contra flow added.
A	DP	BJD	05.03.22	Extra loading bay added and drawing title changed
Rev.	Drawn	Checked	Date	Revision Details


AMENDMENTS



SERVICES TO PLACE
Job Title
PROJECT 0291A MARKETPLACE / LITTLE UNDERBANKS & 1226 GREAT UNDERBANKS

Drawing Title
GENERAL ARRANGEMENT

Drawn	Engineer	Checked	Approved
DP	BJD	BJD	BJD
Date	Date	Date	Date
27/01/22	01/02/22	22/02/22	22/02/22
Size	Scale		
A1	1:500		
SCG No.	Filename		
Drawing No.	C_0291A MASTER PLAN A		Revision B

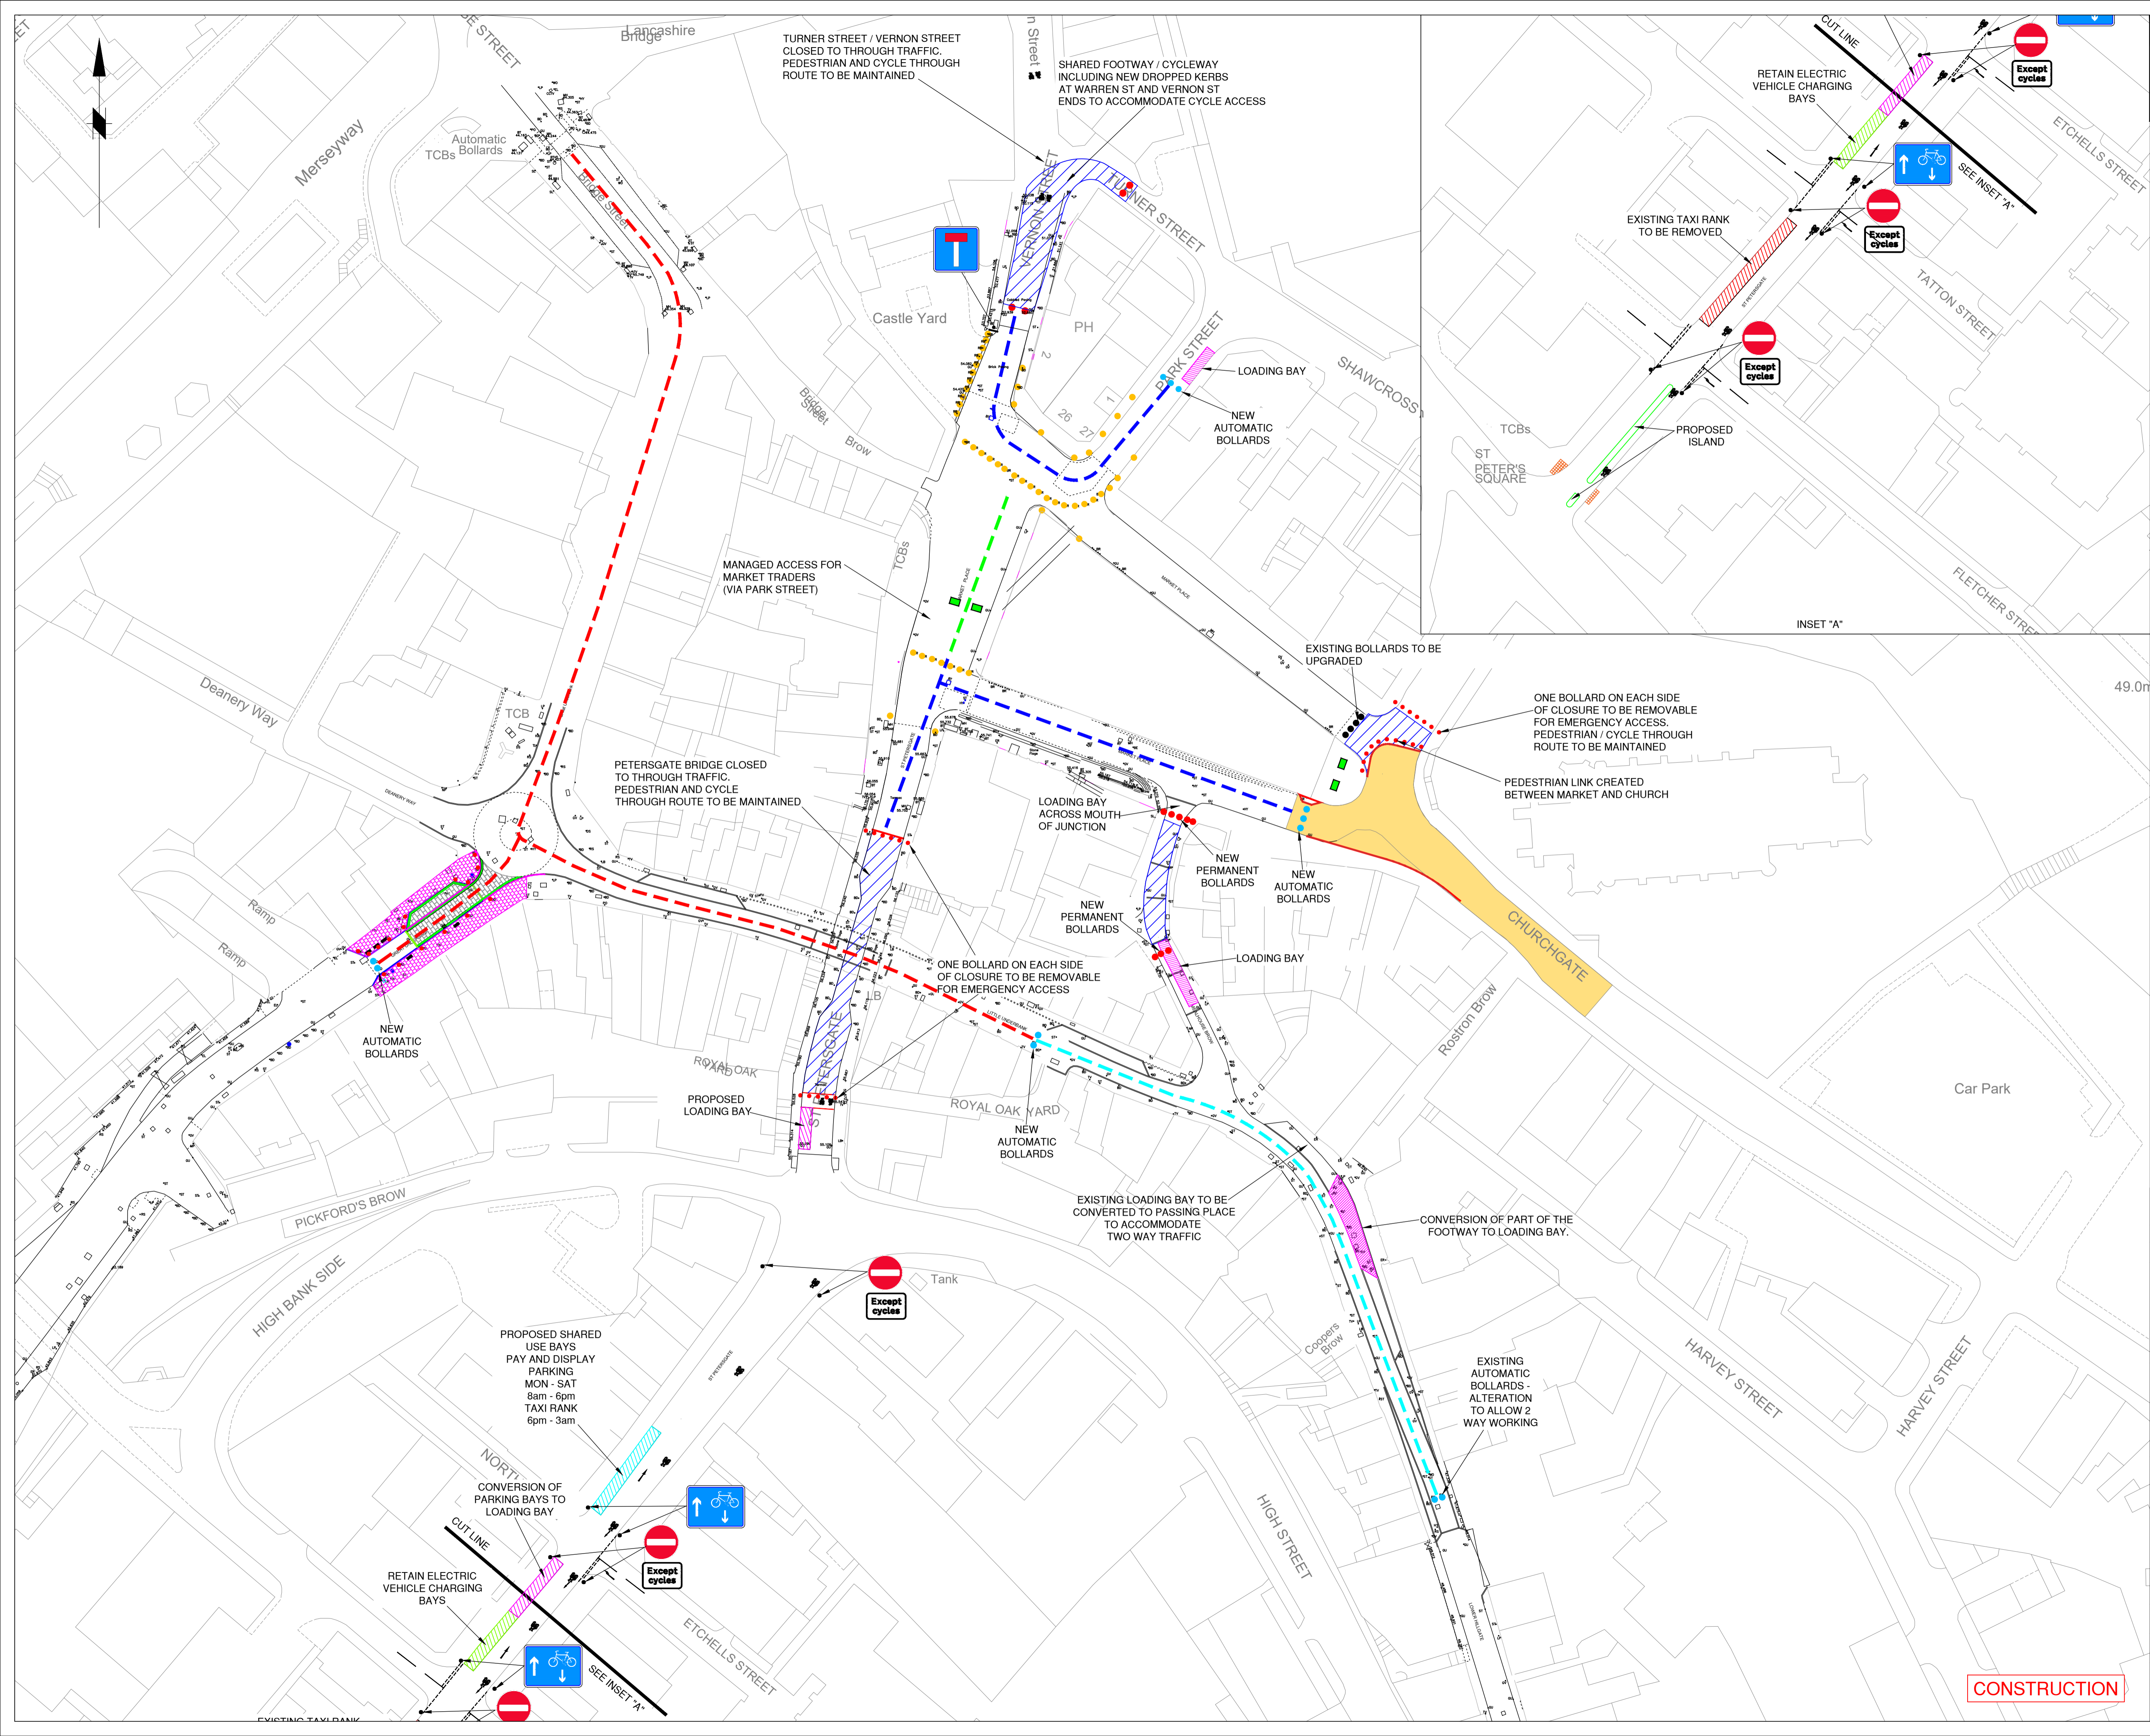

CONSTRUCTION