


This map is reproduced from Ordnance Survey material with the permission of Ordnance Survey on behalf of the Controller of Her Majesty's Stationery Office © Crown copyright. Unauthorised reproduction infringes Crown copyright and may lead to prosecution or civil proceedings. Stockport Metropolitan Borough Council 100019571 2021

- KEY:**
- SHARED FOOTWAY / CYCLEWAY
 - SEGREGATED CYCLEWAY
 - 0.5m CYCLE BUFFER ZONE
 - VERGE / EMBANKMENT / LANDSCAPE
 - CONTROLLED TACTILE PAVING
 - UNCONTROLLED TACTILE PAVING
 - CORDUROY HAZARD PAVING
 - PEDESTRIAN / CYCLE SIGNAL CROSSING
 - PROPOSED NEW KERBING
 - CYCLE DEMARCATION BLOCK
 - FLUSH EDGING KERB
 - NEW ROAD MARKINGS
 - TREE TO BE REMOVED
 - PROPOSED RAISED TABLE

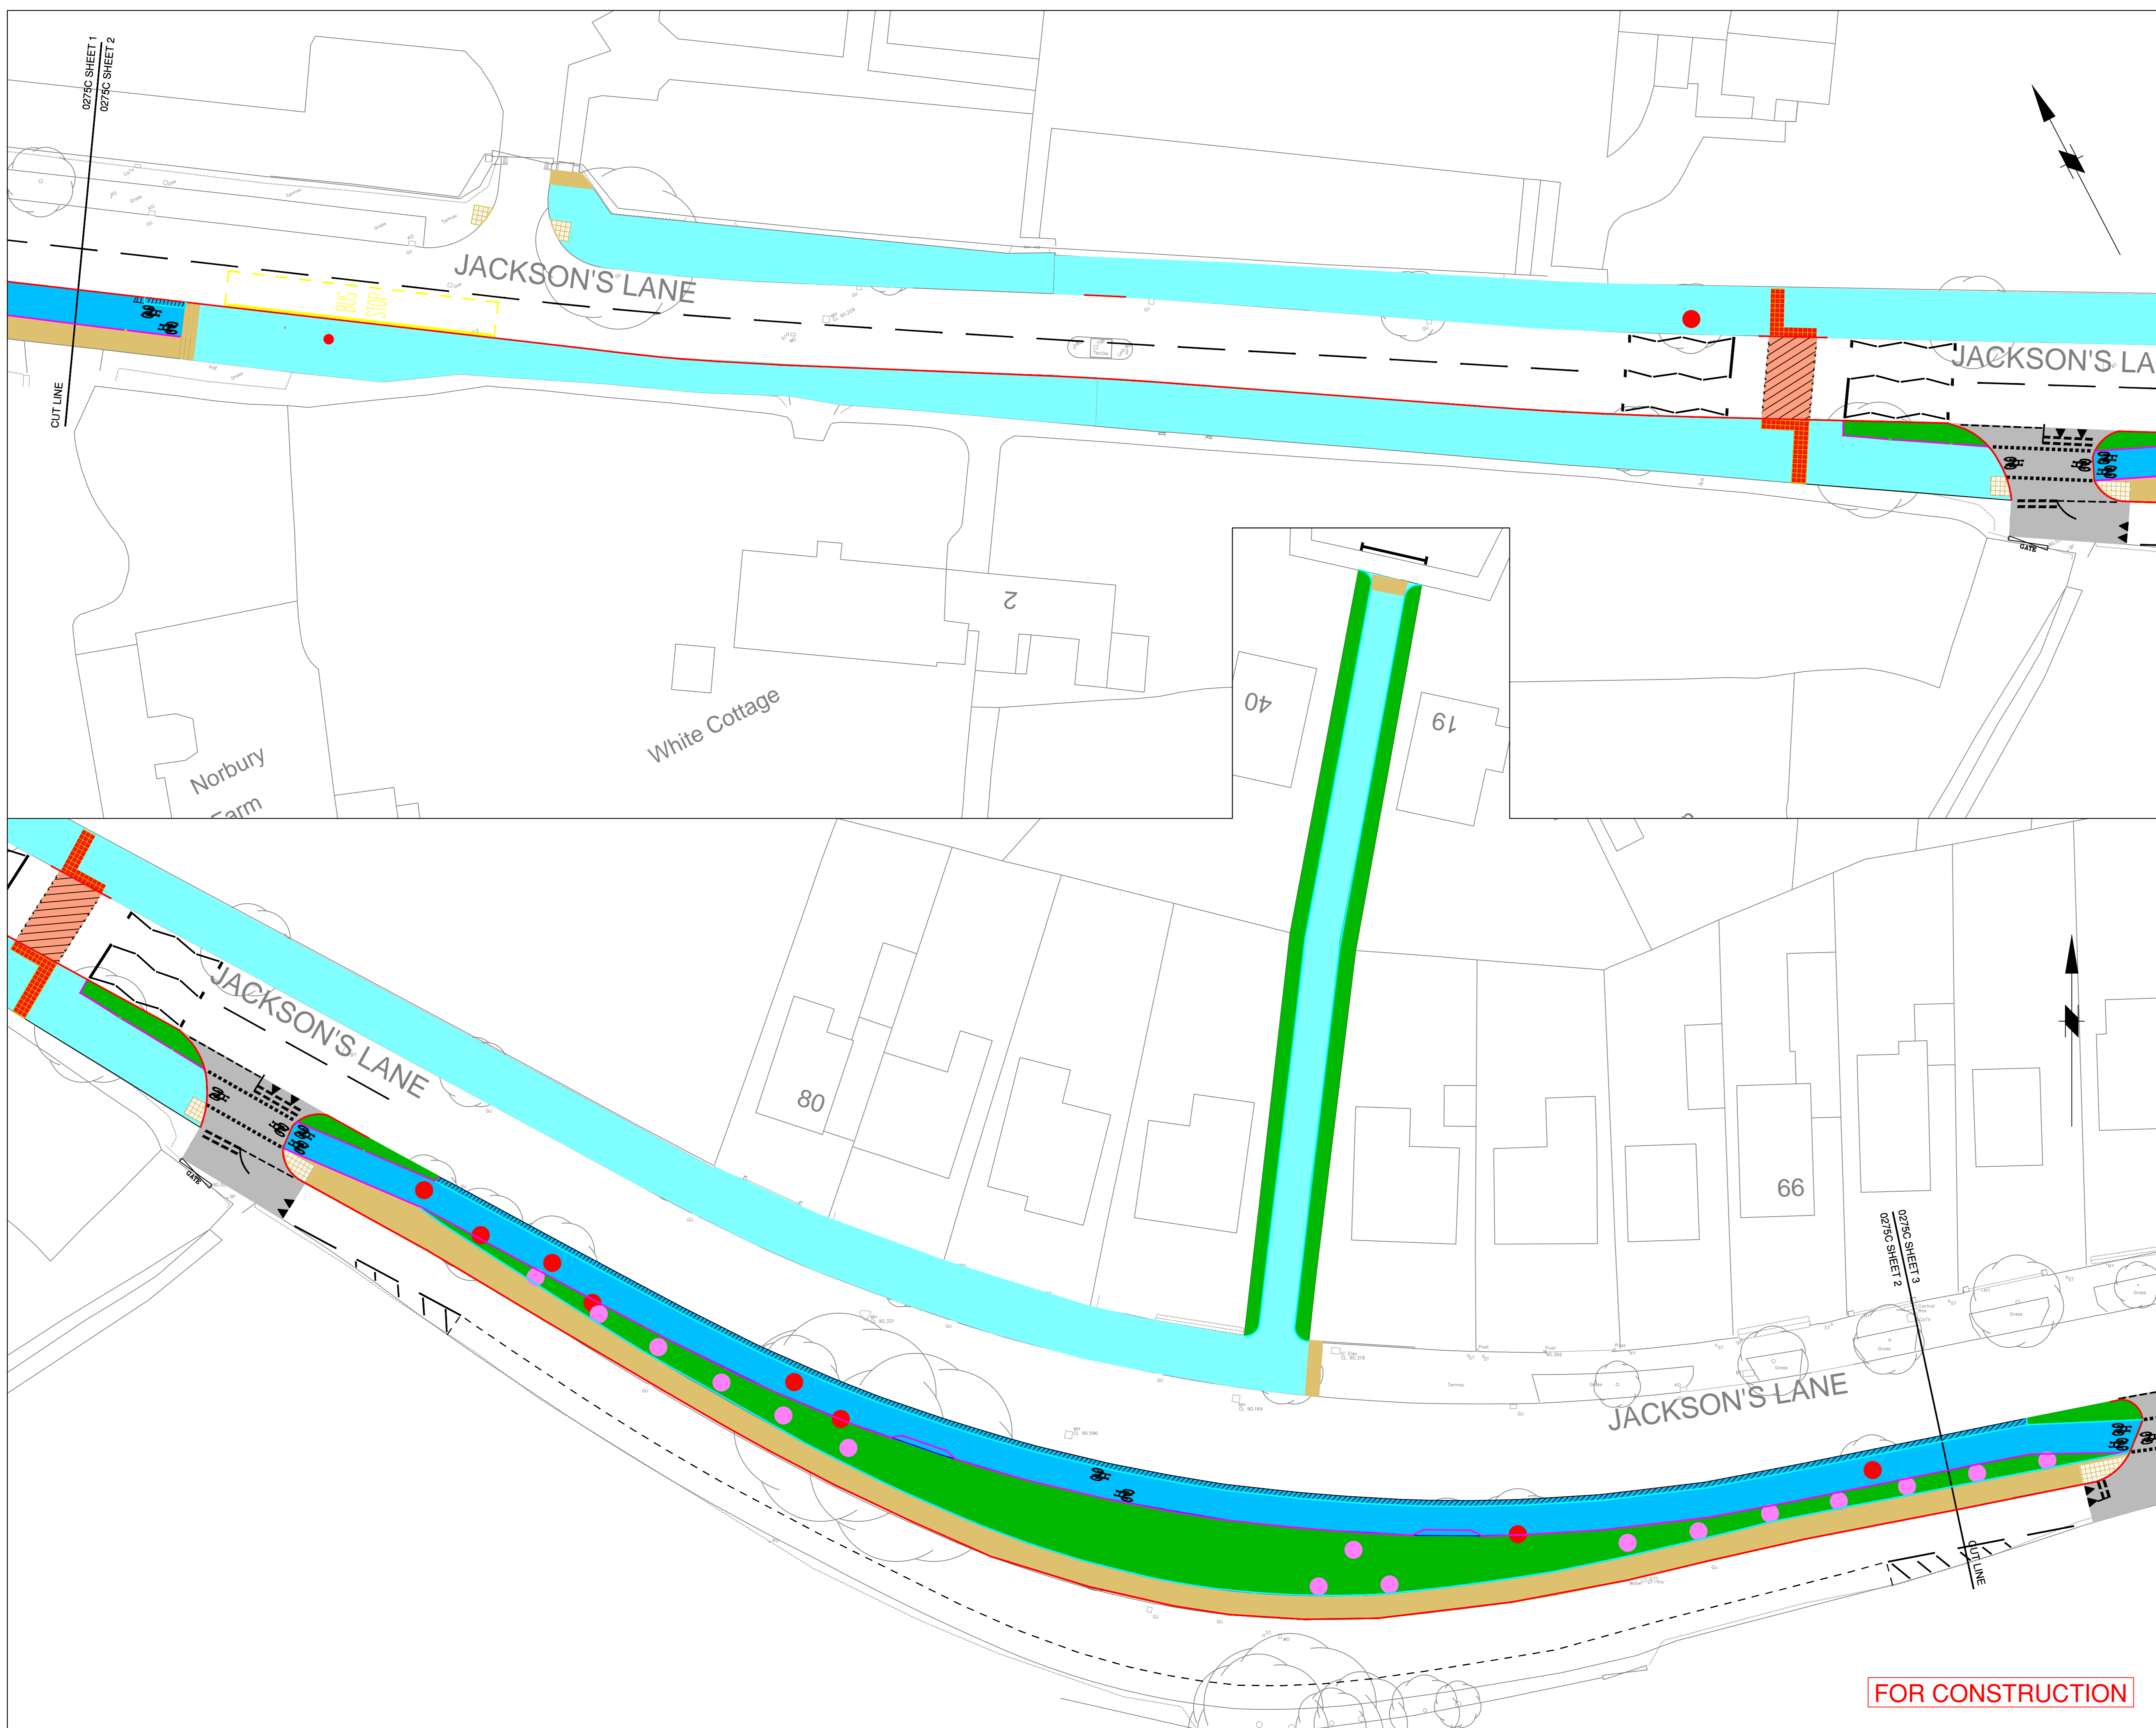

A	SH	BD	13.7.21	Location of eastern toucan crossing is changed
Rev.	Drawn	Checked	Date	Revision Details

AMENDMENTS

STOCKPORT
METROPOLITAN BOROUGH COUNCIL
HIGHWAYS AND TRANSPORTATION
STOCKPORT HOUSE
TEL: 0161 474

CAROLINE SAMPSON
SENIOR CHIEF EXECUTIVE
Job Title

**MCF - 0275C
DORCHESTER ROAD TO
ARUNDEL AVENUE**

Drawing Title
**GENERAL ARRANGEMENT
SHEET 2 of 3**

Drawn	Engineer	Checked	Approved
SH	SH	DMcC	BJD
Date	Date	Date	Date
01.03.21	01.03.21	25.05.21	24/06/21
Size	Scale		
A1	1:250		

Drawing No. C/0275C/100-02 Revision A

FOR CONSTRUCTION