


This map is reproduced from Ordnance Survey material with the permission of Ordnance Survey on behalf of the Controller of Her Majesty's Stationary Office
© Crown copyright. Unauthorised reproduction infringes Crown copyright and may lead to prosecution or civil proceedings. Stockport Metropolitan Borough Council 100019571 2023

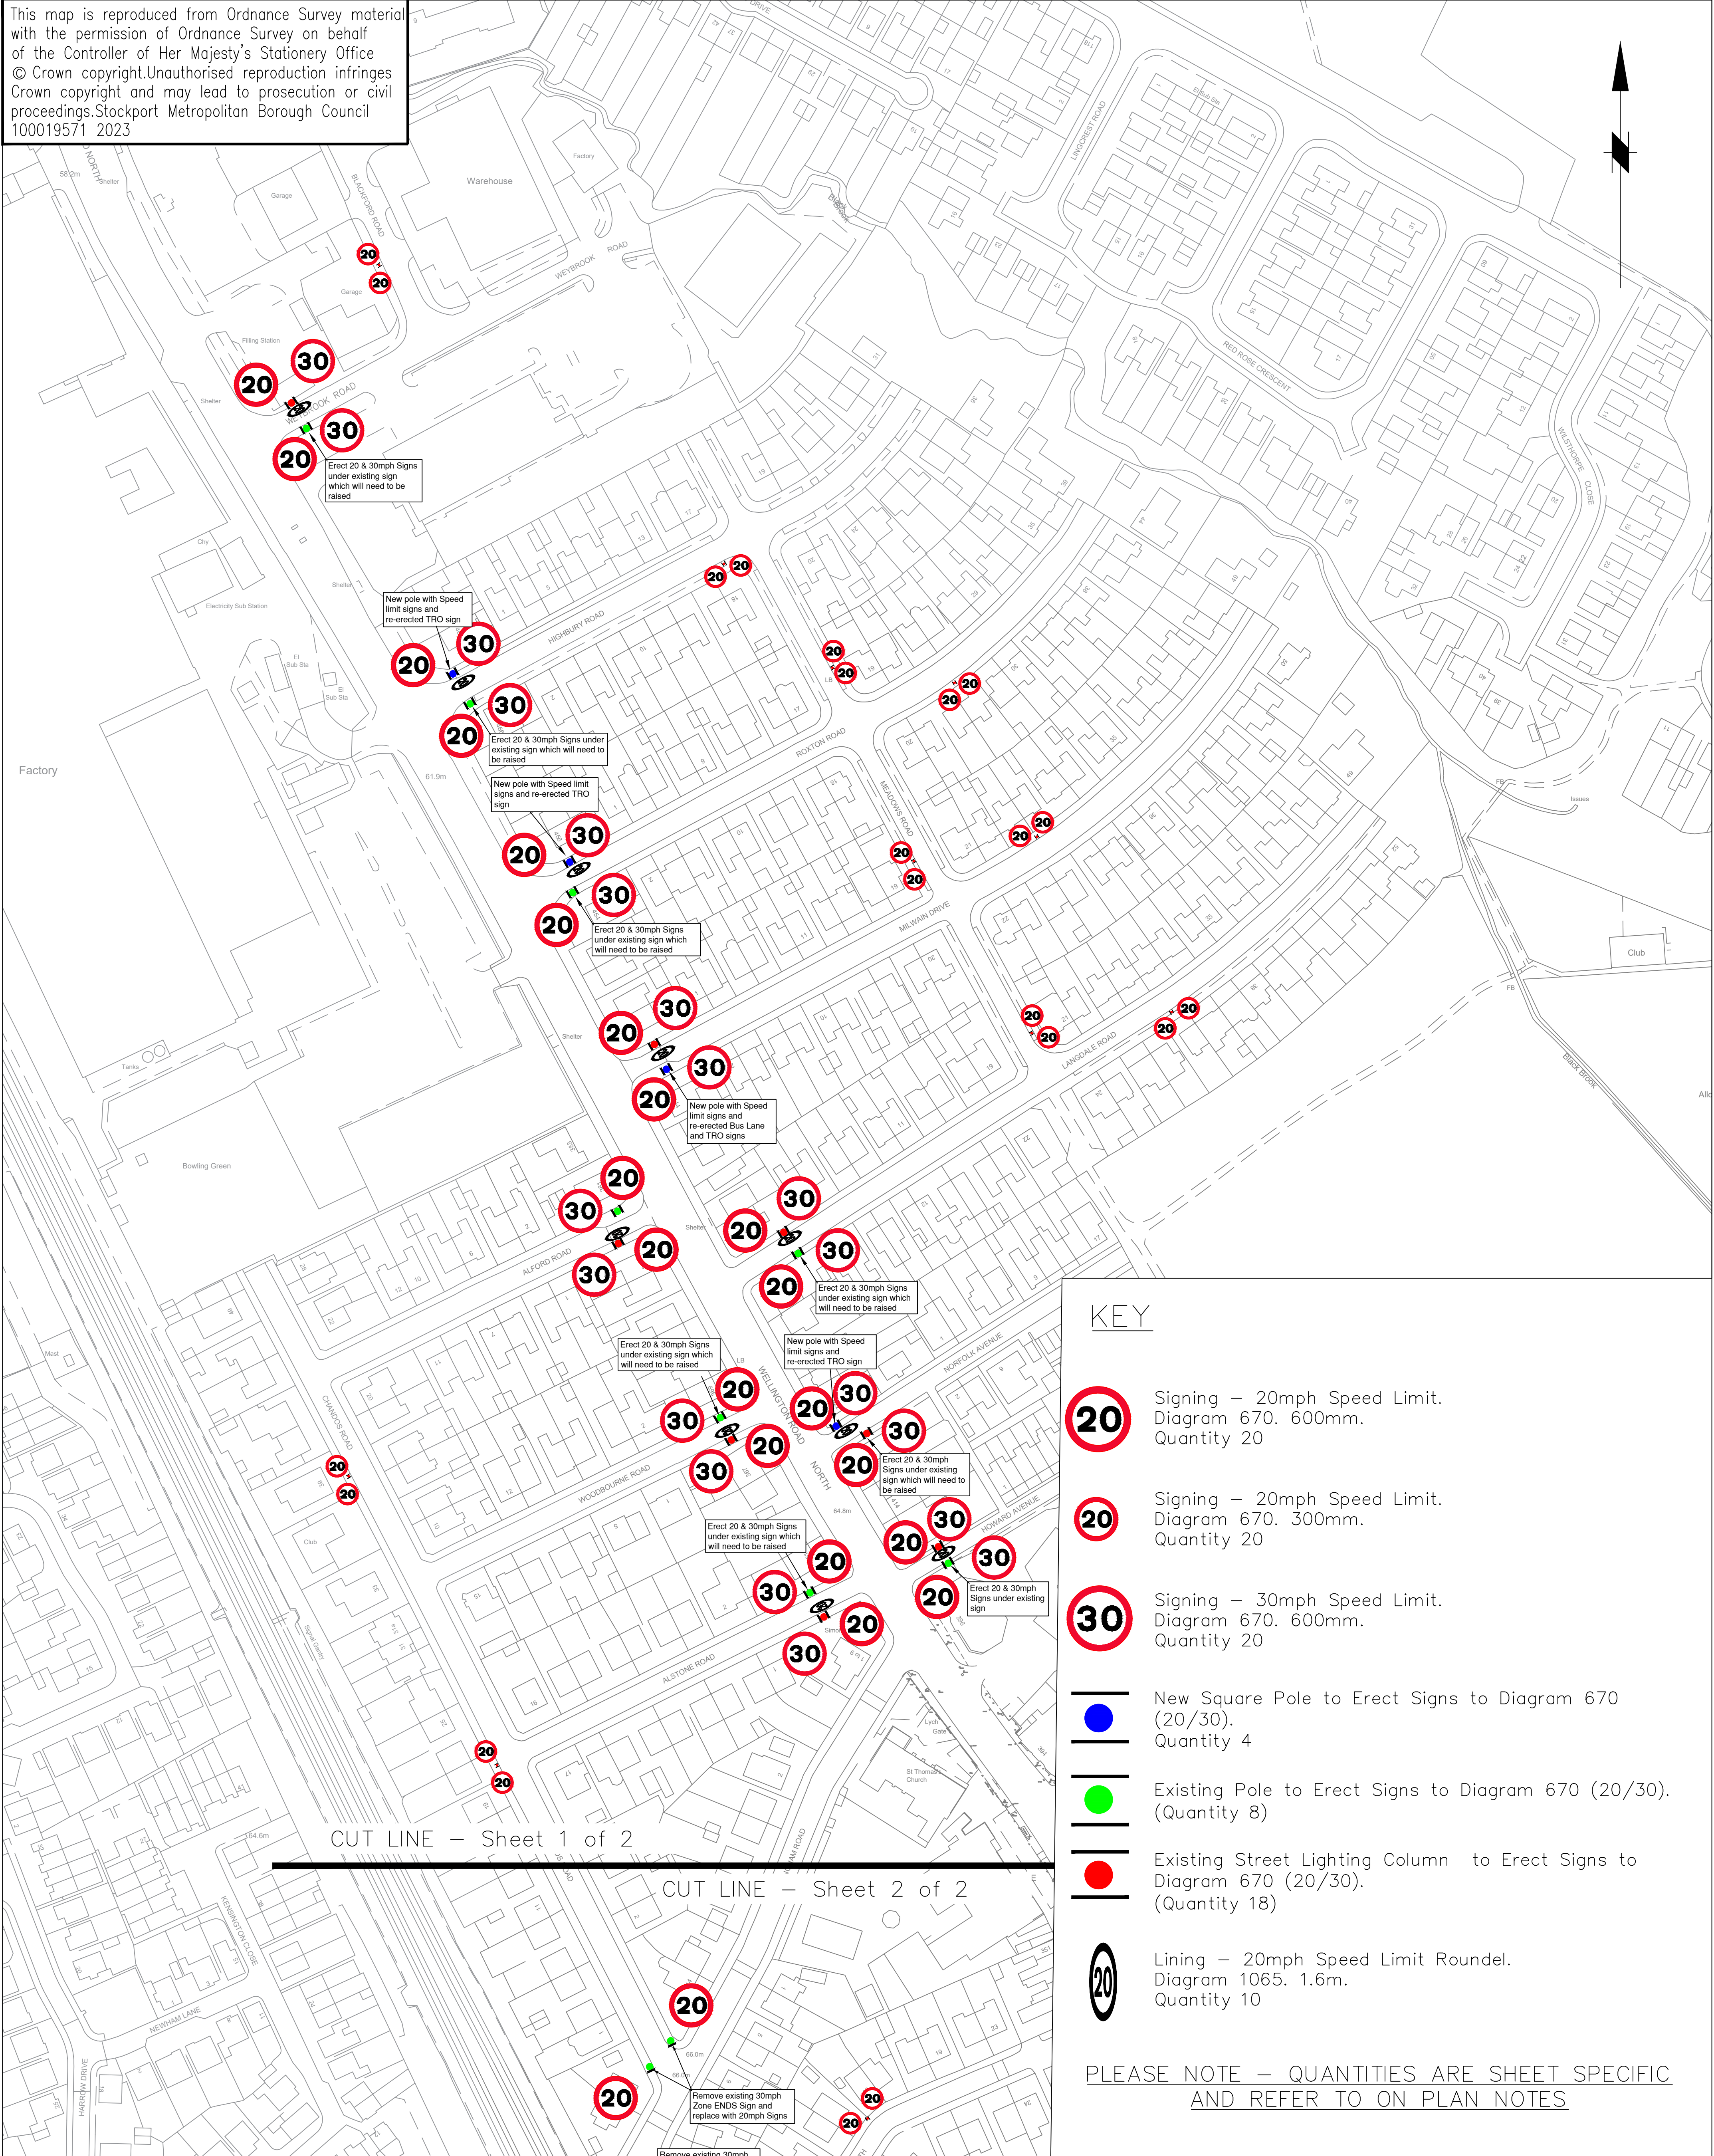



STOCKPORT

METROPOLITAN BOROUGH COUNCIL

HIGHWAYS AND TRANSPORTATION
STOPFORD HOUSE
STOCKPORT SK1 3XE

MARK GLYNN
DIRECTOR OF PLACE MANAGEMENT

A	AV	PWC	07.09.23	Original Sheet 1 now Scheme
Rev.	Drawn	Checked	Date	Revision Details

5203 20mph HEATON CHAPEL

DRAWN AV		ENGINEER AV		CHECKED SEB		APPROVED AV	
DATE 19.05.23		DATE 19.05.23		DATE 22.05.23		DATE 22.05.23	
SCALE 1:1000							
DRAWING NUMBER D/5203/20mph/0100/002 - 01						Revision A	
DRAWING TITLE DEVELOPED GENERAL ARRANGEMENT. SHEET 1 OF 2							

DETAILED DESIGN