


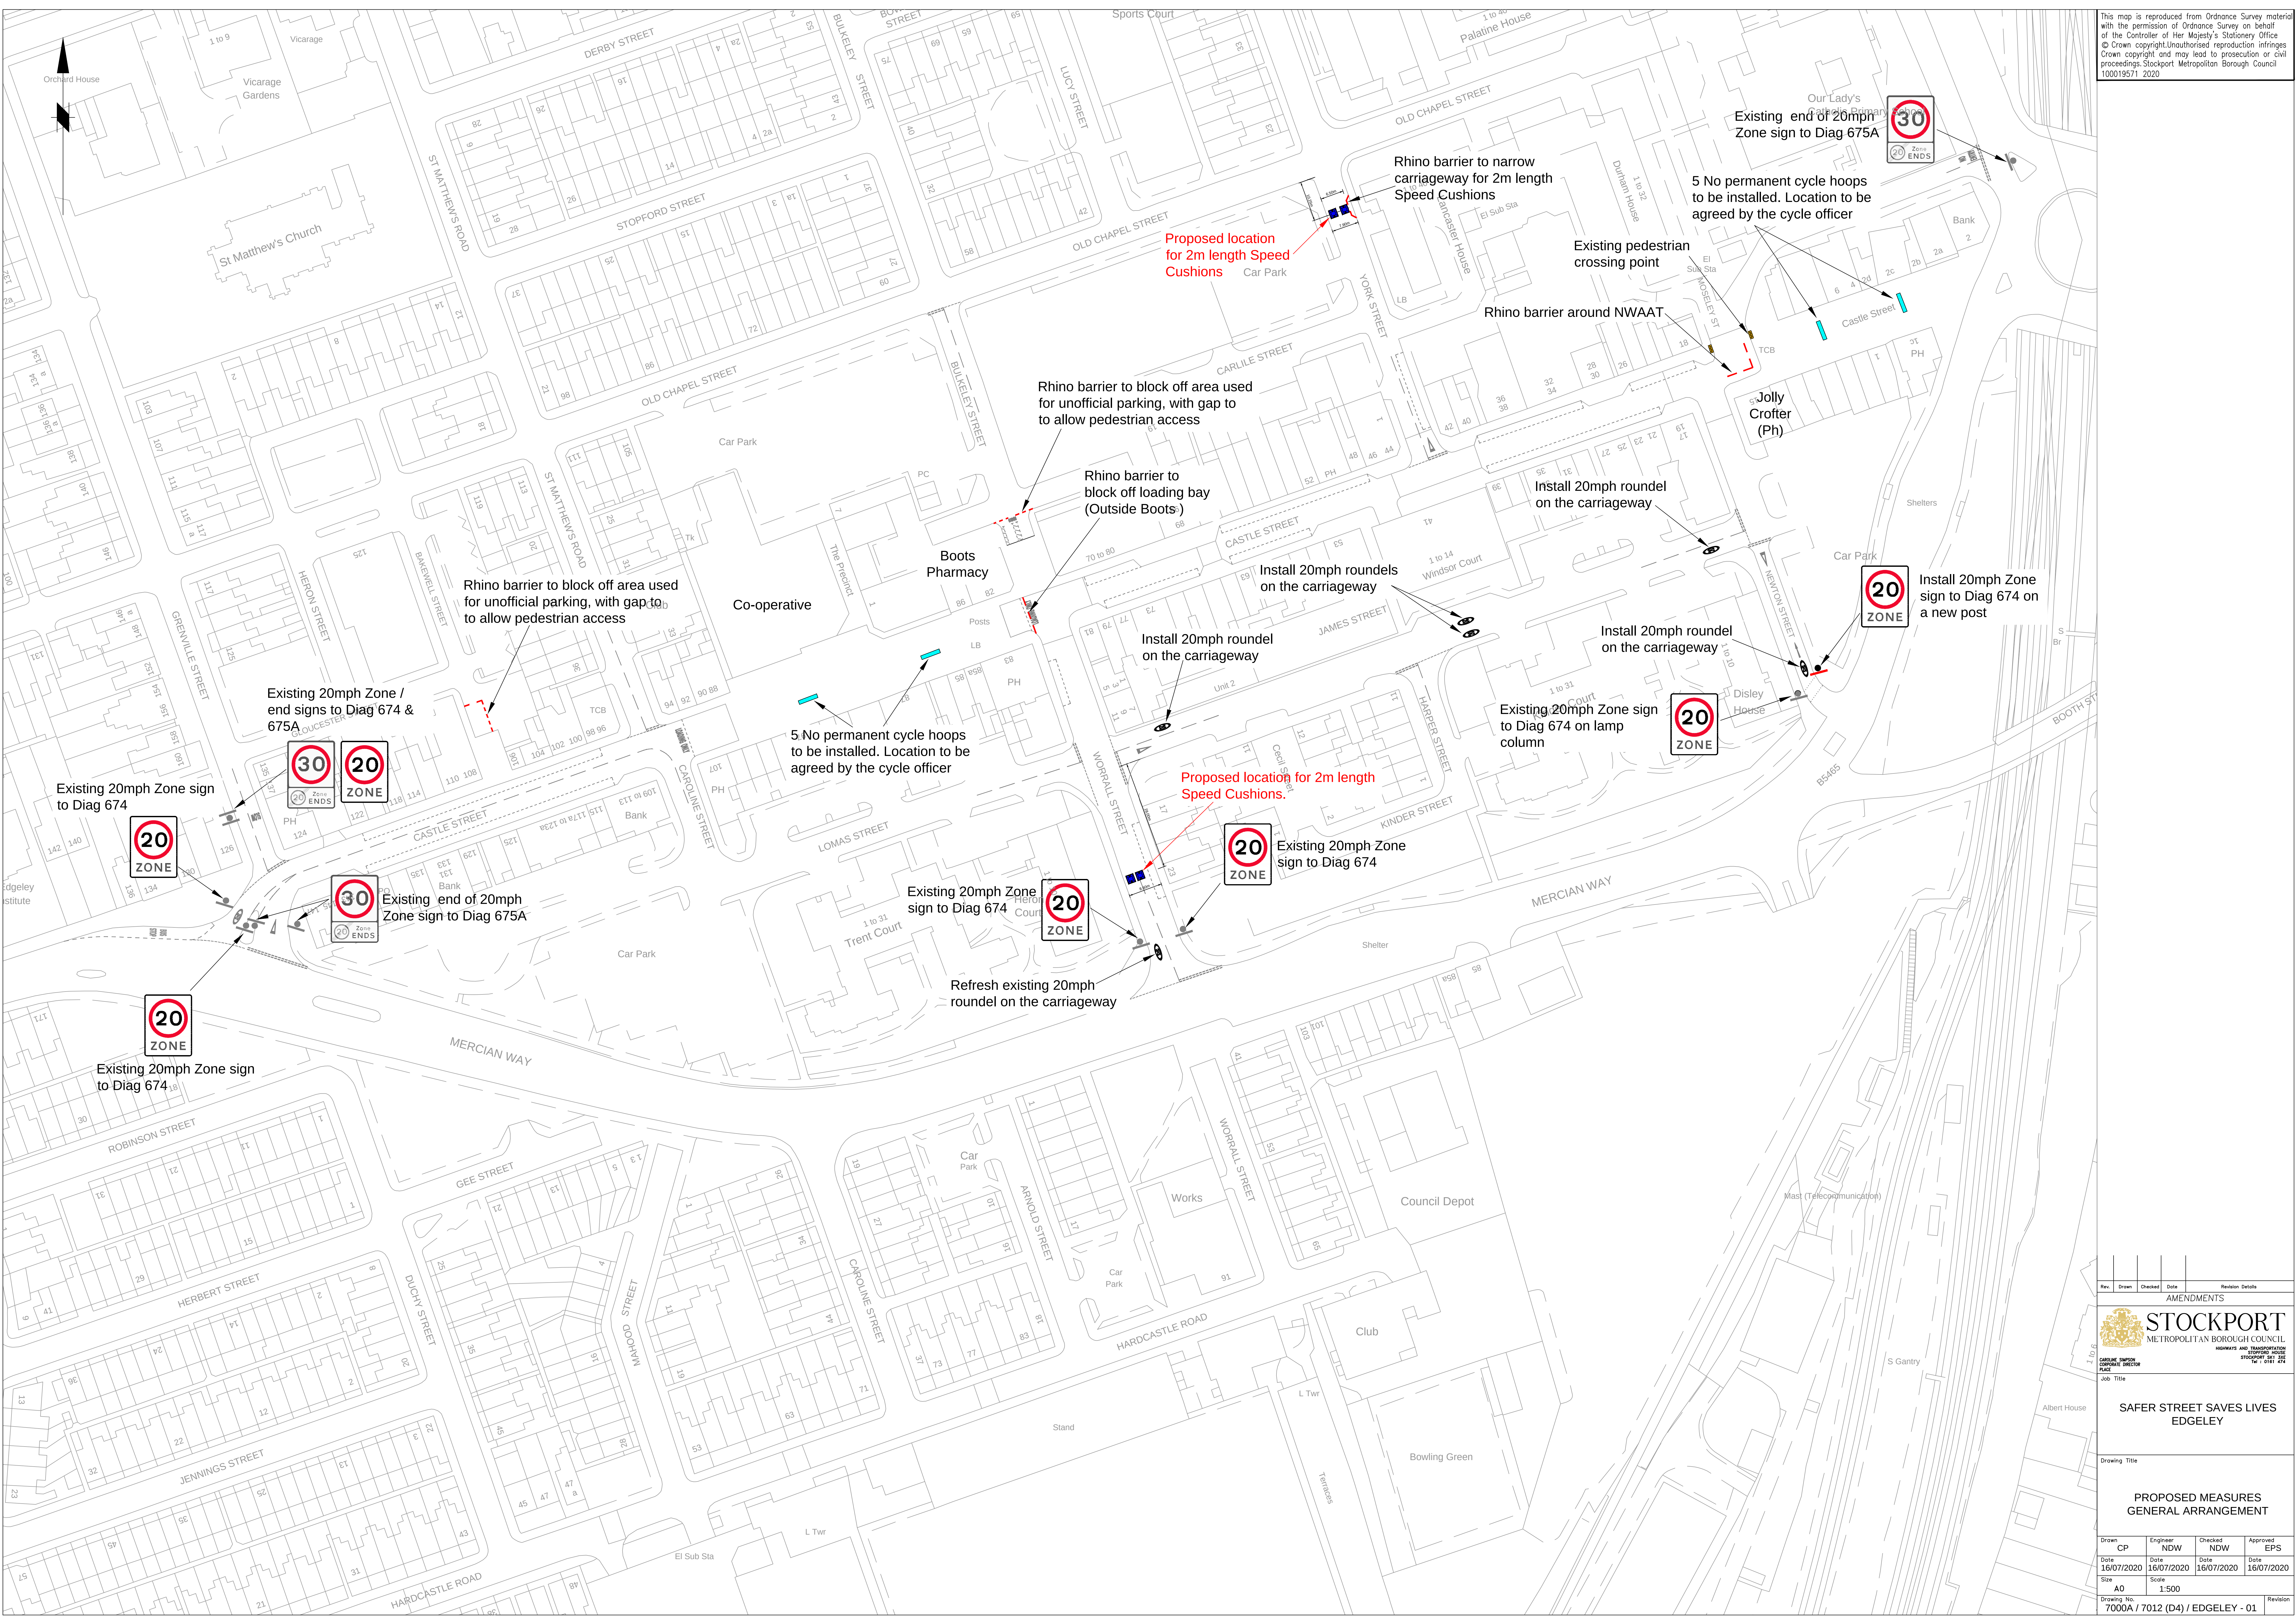

Rev.	Drawn	Checked	Date	Revision Details
AMENDMENTS				
		STOCKPORT METROPOLITAN BOROUGH COUNCIL HIGHWAYS AND TRANSPORTATION STOCKPORT, CHESHIRE SK1 1LH Tel : 0161 474		
CAROLINE SPURDIN CONVEYANCE DIRECTOR				
Job Title				
SAFER STREET SAVES LIVES EDGELEY				
Drawing Title				
PROPOSED MEASURES GENERAL ARRANGEMENT				
Drawn	Engineer	Checked	Approved	
CP	NDW	NDW	EPS	
Date	Date	Date	Date	
16/07/2020	16/07/2020	16/07/2020	16/07/2020	
Size	Scale			
A0	1:500			
Drawing No. 7000A / 7012 (D4) / EDGELEY - 01				Revision