


This map is reproduced from Ordnance Survey material with the permission of Ordnance Survey on behalf of the Controller of Her Majesty's Stationery Office © Crown copyright. Unauthorised reproduction infringes Crown copyright and may lead to prosecution or civil proceedings. Stockport Metropolitan Borough Council 100019571 2020

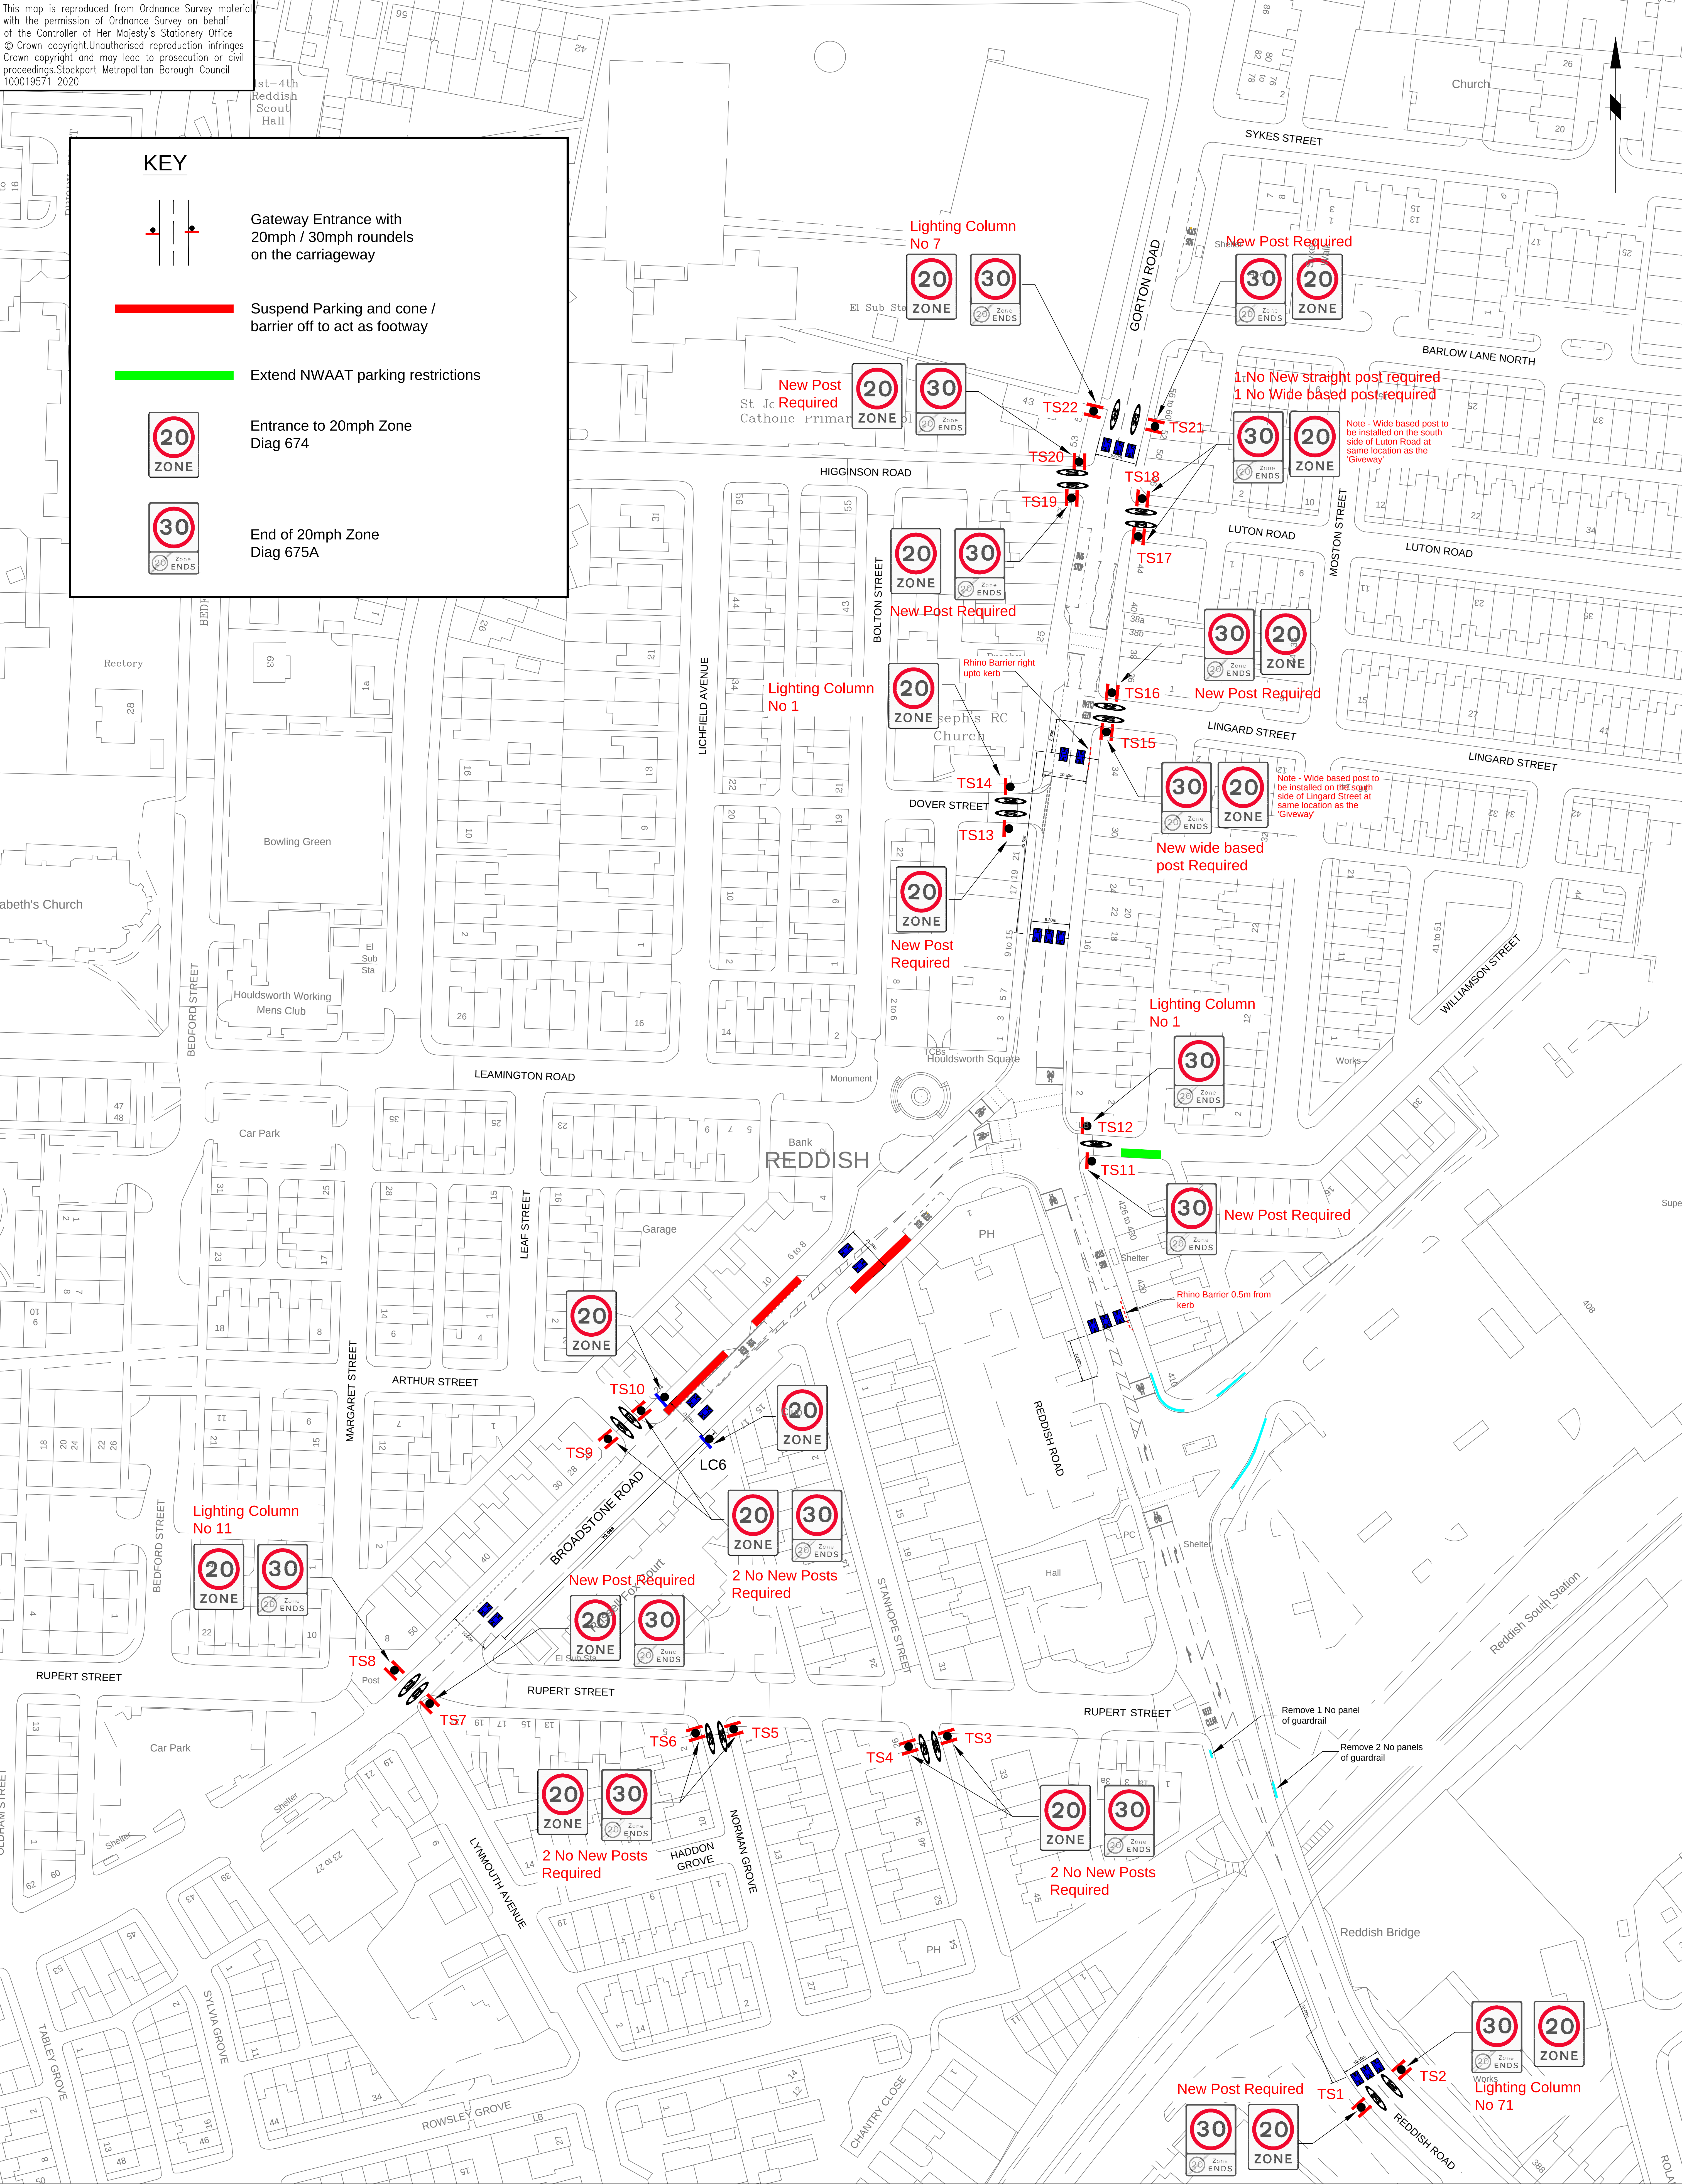



STOCKPORT

METROPOLITAN BOROUGH COUNCIL

Highways and Transportation
Stofford House
Stockport SK1 3XE
Tel: 0161 474

Rev.	Drawn	Checked	Date	Revision Details

DRAWN	ENGINEER	CHECKED	APPROVED
CP	SL	NDW	JB
DATE	DATE	DATE	DATE
27/05/2020	27/05/2020	27/05/2020	10/07/2020

SCALE 1:500

DRAWING NUMBER	7000A2 / 7012 (D6) / HOULDSWORTH SQ, REDDISH / 01	Revision
DRAWING TITLE	REDDISH DISTRICT CENTRE - GENERAL ARRANGEMENT LAYOUT	