



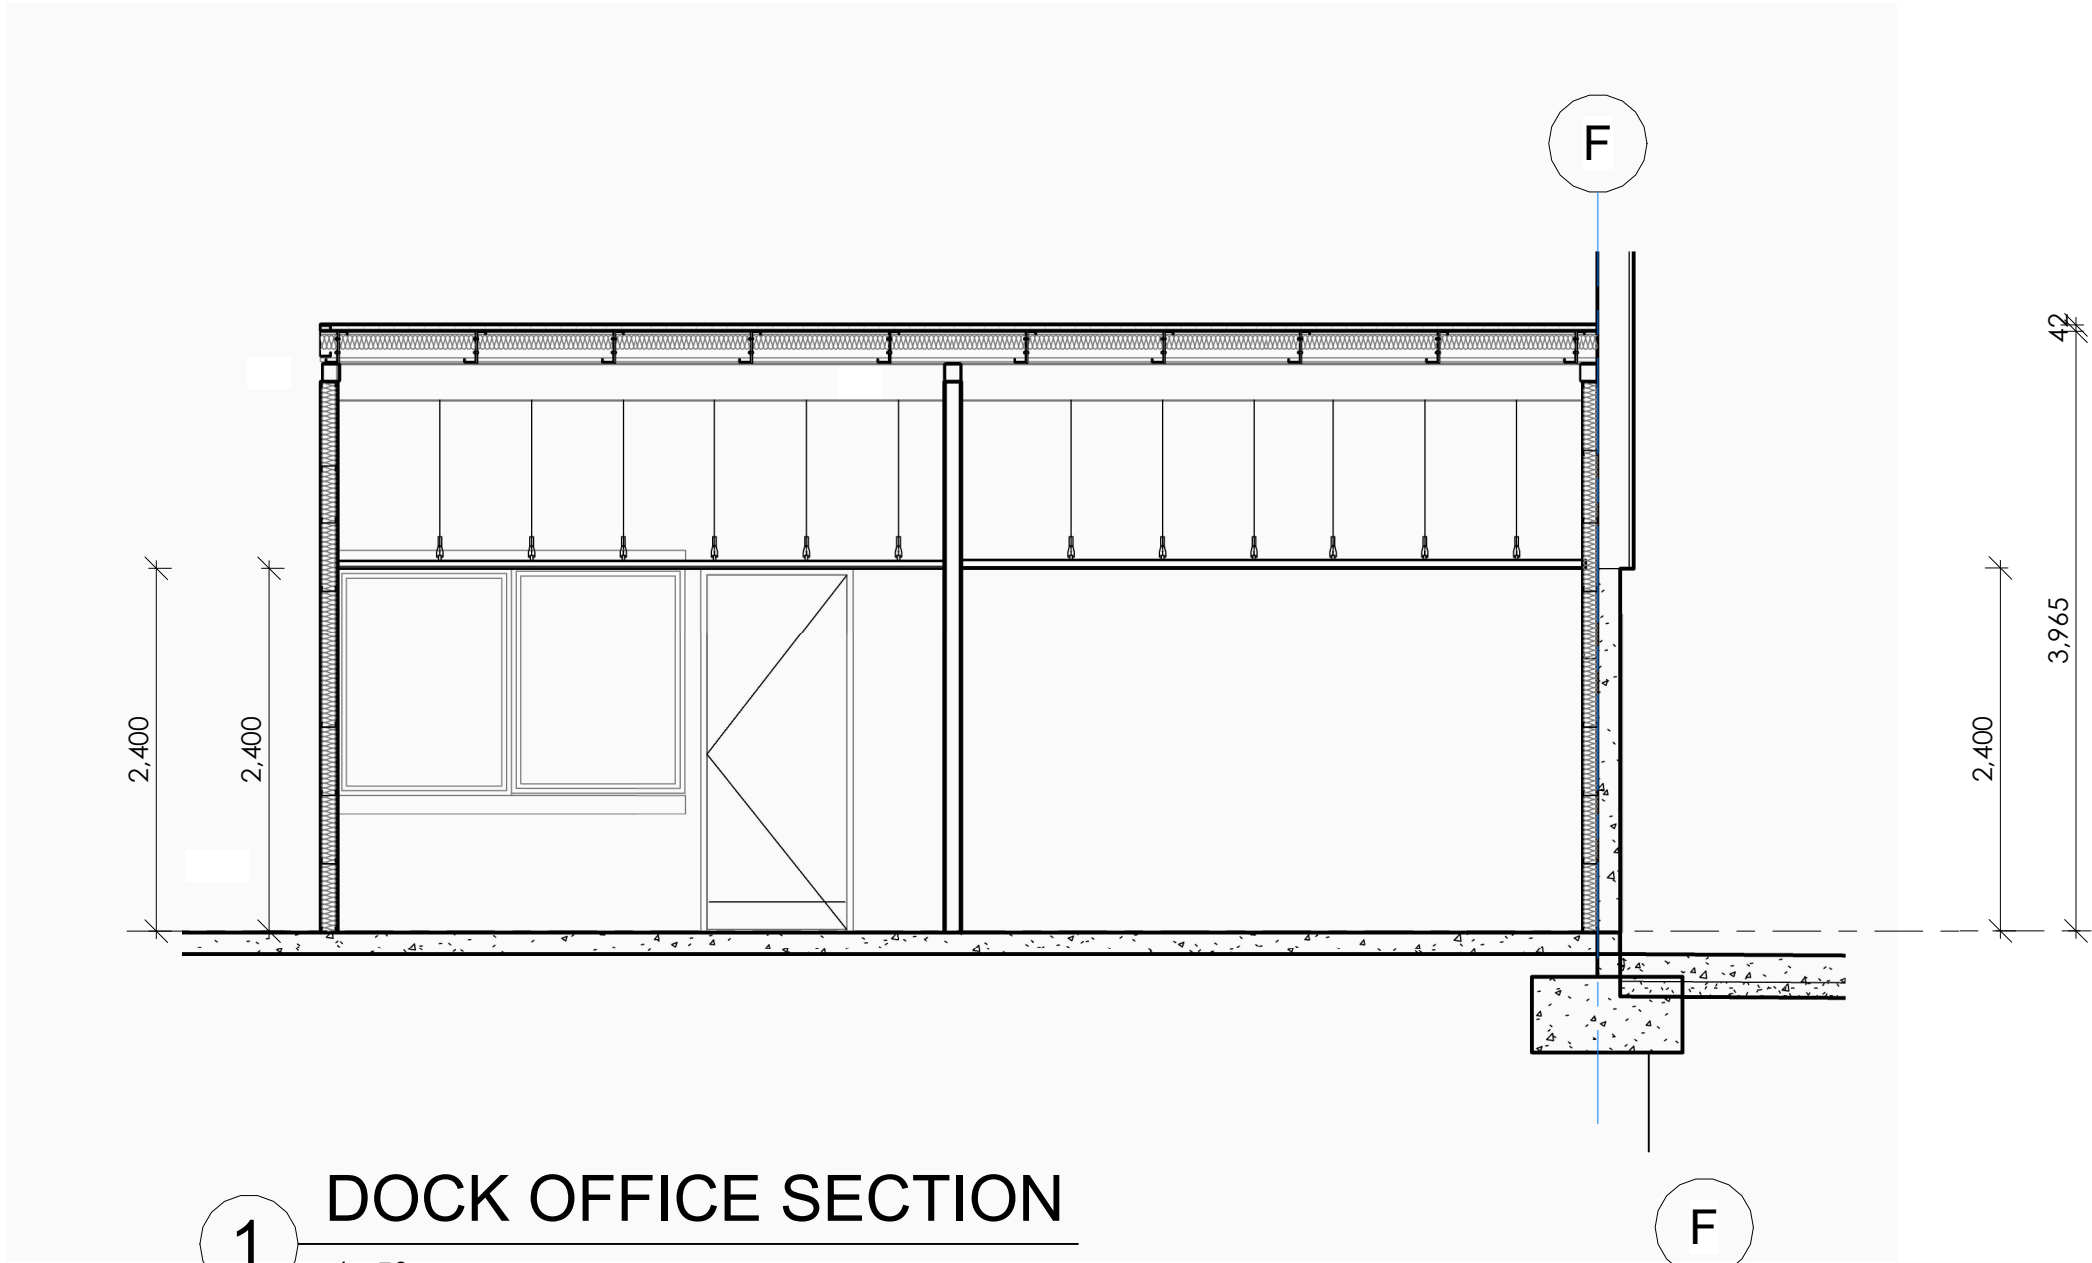

1 DOCK OFFICE SECTION
1 : 50

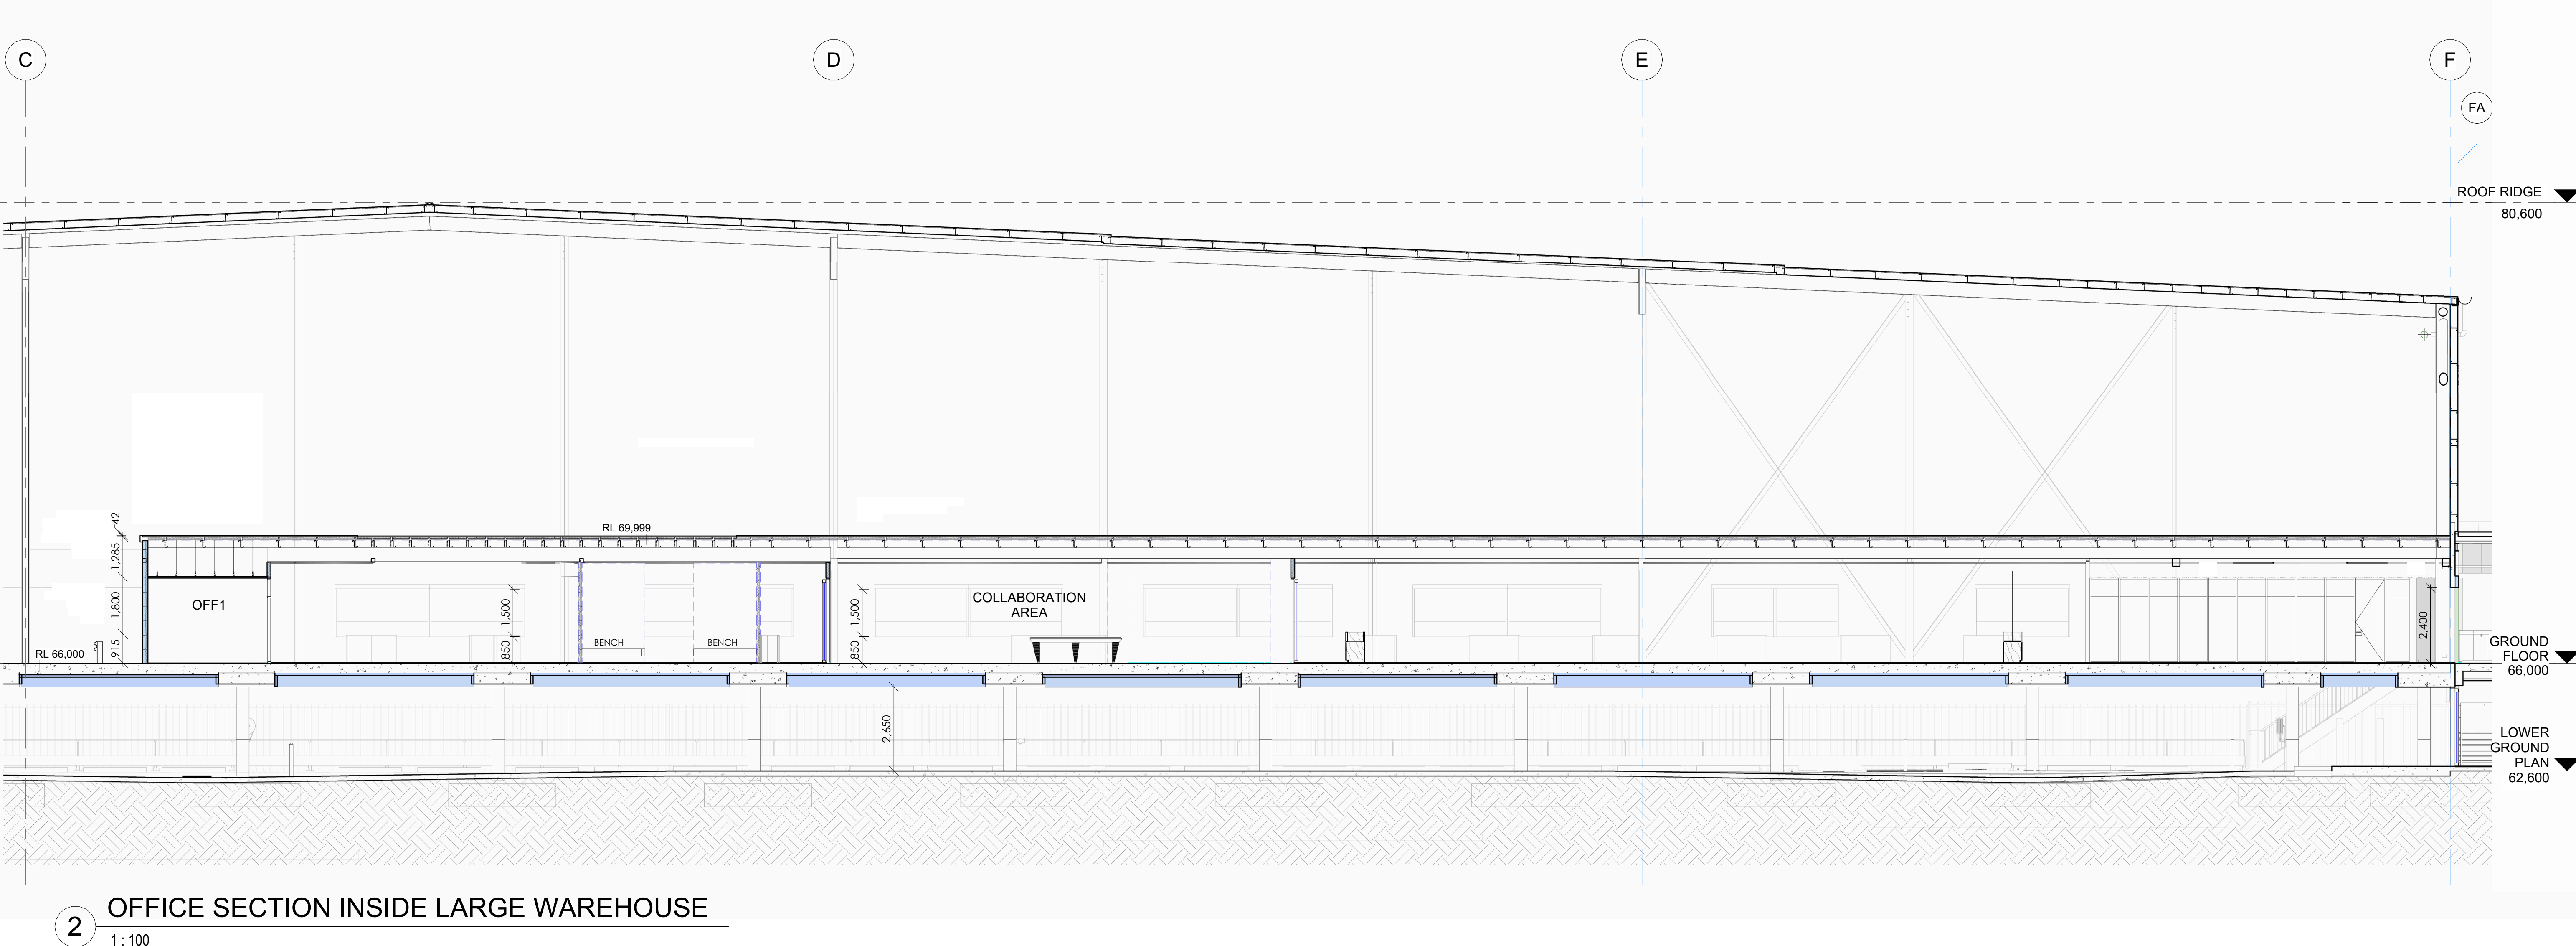

2 OFFICE SECTION INSIDE LARGE WAREHOUSE
1 : 100




Issue	Description	Date
P1	ISSUE FOR UPDATE	09.05.2025

Builder and/or subcontractors shall verify all project dimensions before commencing on-site work or off-site fabrication. Figure dimensions shall take precedence over scaled dimensions. This drawing is copyright and cannot be reproduced in whole or in part by any medium without the written permission of Nettleton Tribe Partnership Pty Ltd.

SSD APPROVAL

Key Plan

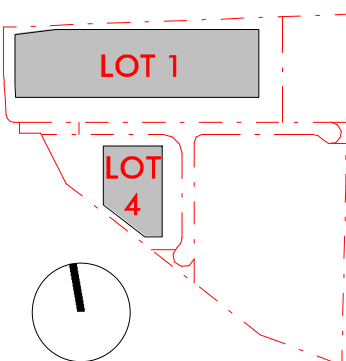

Project Name
Westlink
Project Address
Mamre Road, Kemps Creek

Bar Scales

Drawing Title:
Office Sections

Author: YM	Checker: MA	Sheet Size: A1	Scale: VARIES
Drawing Number: 12587_DA 131	Issue: P1		

nettletontribe

nettleton tribe partnership pty ltd ABN 58 161 683 122
117 Willoughby Road, Crows Nest, NSW 2065
t +61 2 9431 6431
e: sydney@nettletontribe.com.au w: nettletontribe.com.au