


PLAN
1:1000

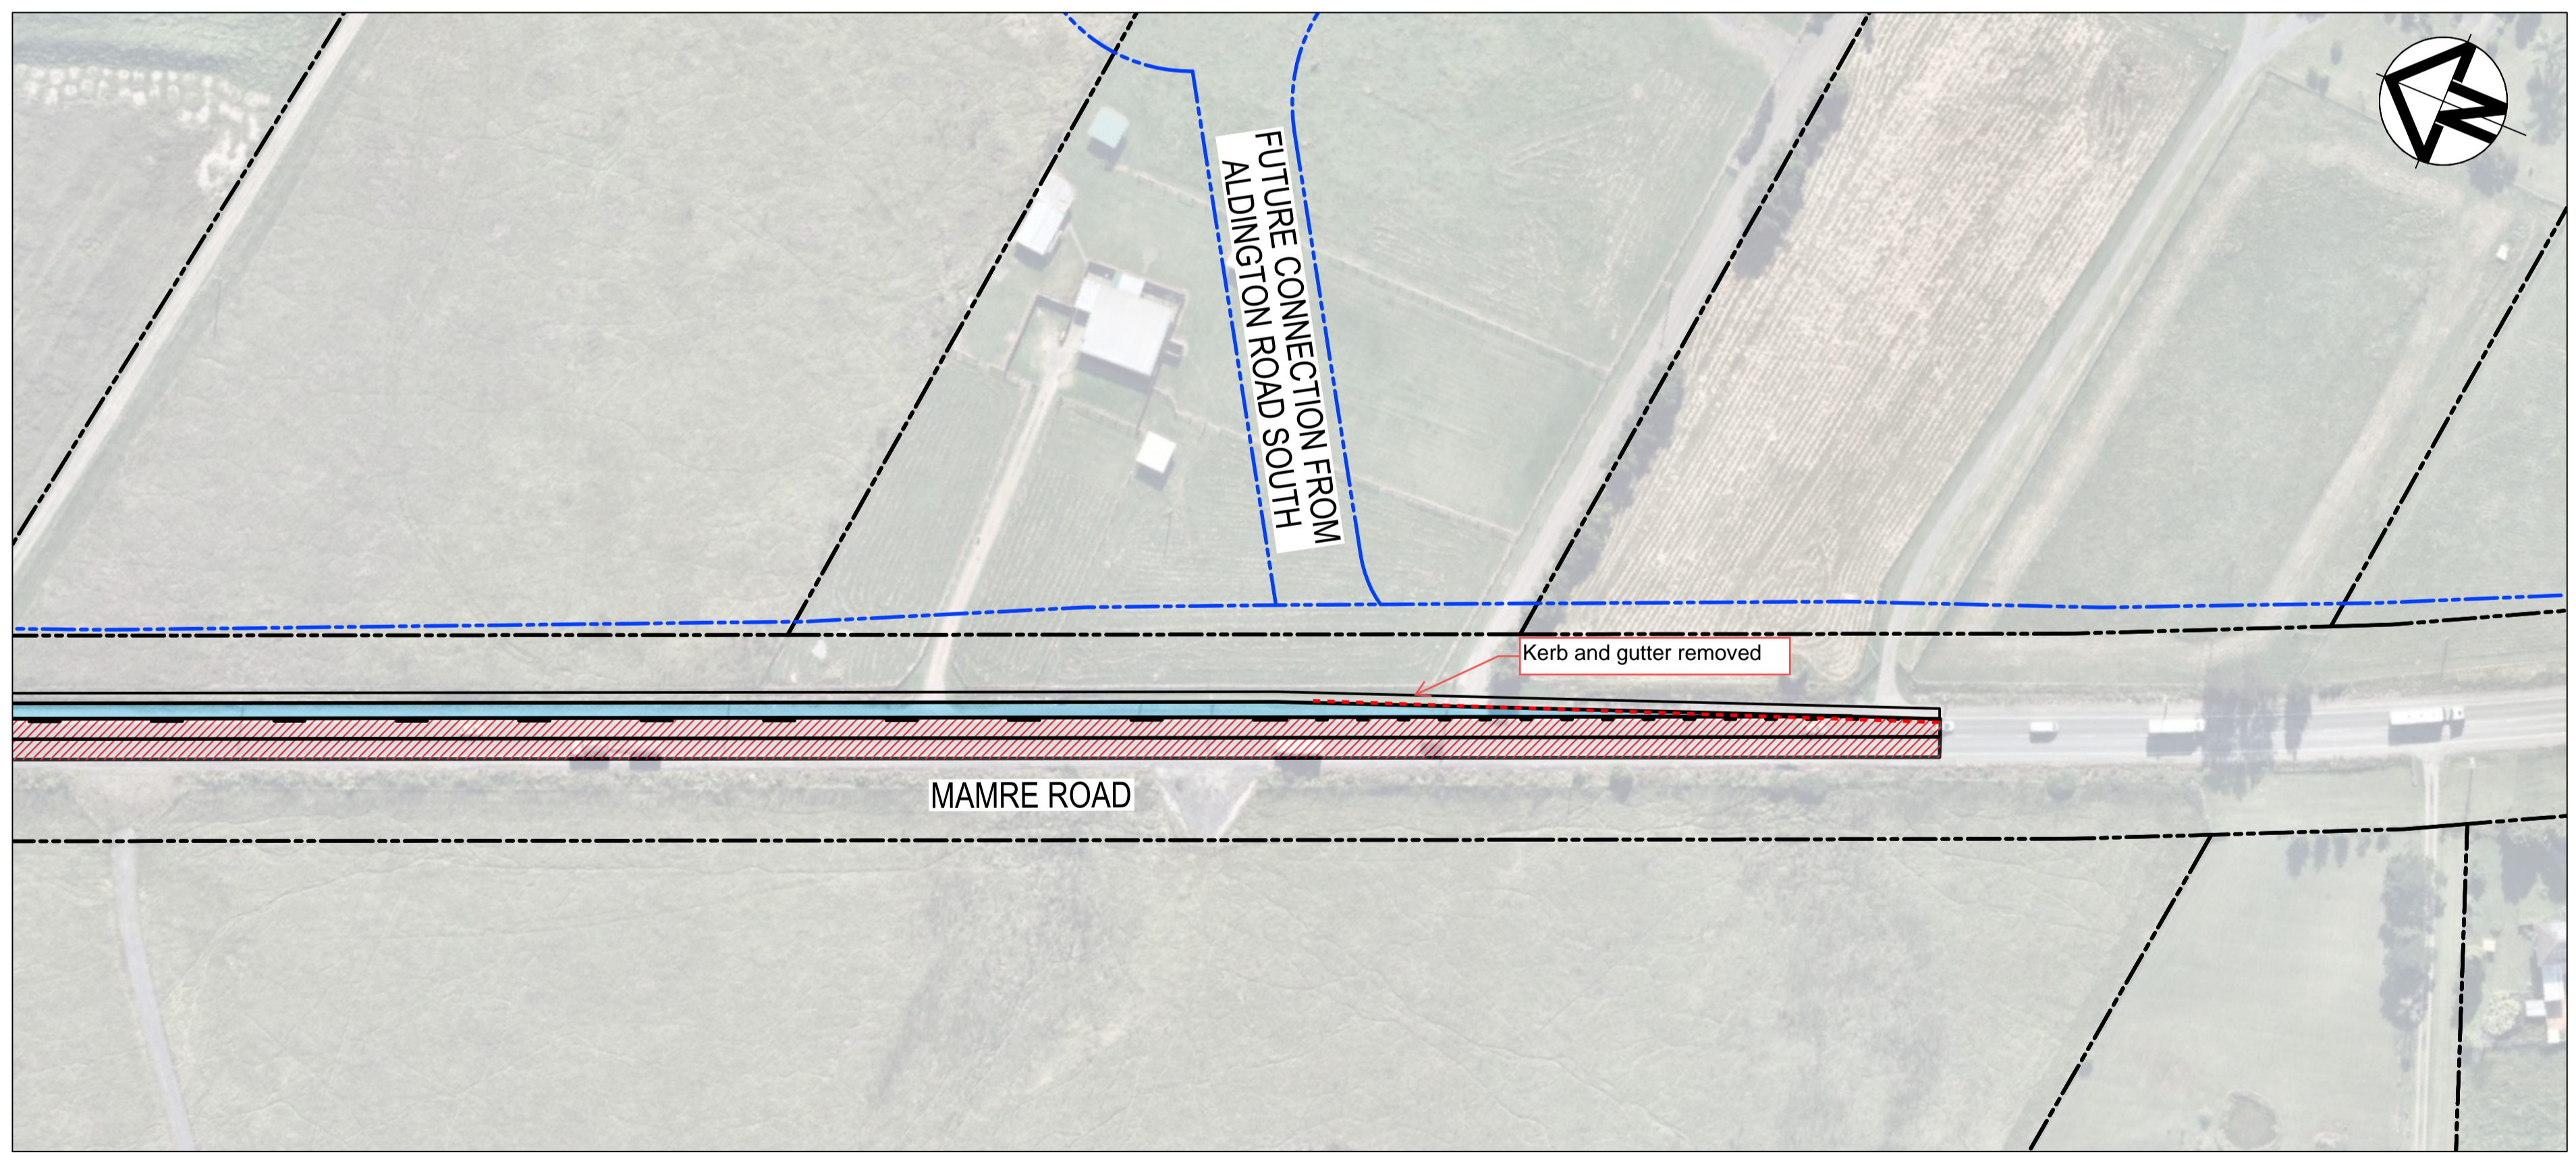


PLAN
1:1000

LEGEND	
	EXISTING BOUNDARY
	PROPOSED BOUNDARY
	ULTIMATE PROPOSED ROAD PAVEMENT
	ULTIMATE VERGE WORKS (FOOTPATHS, LANDSCAPING, UNDERGROUND UTILITY RELOCATIONS)
	ULTIMATE RAISED CONCRETE ISLAND MEDIAN
	INTERIM RAISED CONCRETE ISLAND MEDIAN
	INTERIM ROAD PAVEMENT
	EXISTING ROAD PAVEMENT

REFER ABOVE FOR CONTINUATION

REFER BELOW FOR CONTINUATION

Issue	Description	Date
P1	ISSUED FOR INFORMATION	14-04-22

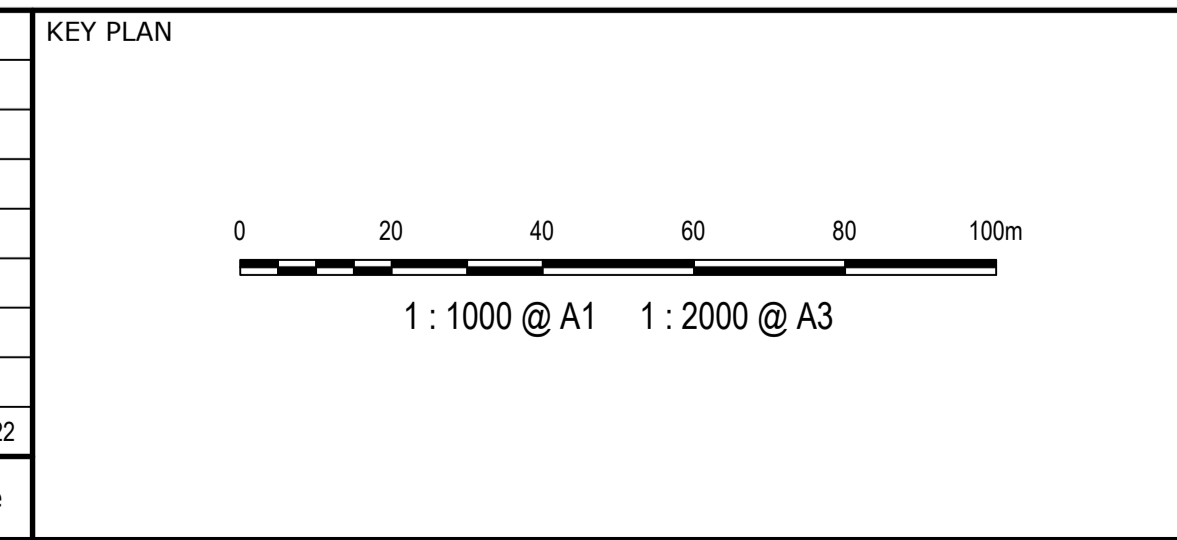

THIS DRAWING CANNOT BE COPIED OR REPRODUCED IN ANY FORM OR USED FOR ANY OTHER PURPOSE OTHER THAN THAT ORIGINALLY INTENDED WITHOUT THE WRITTEN PERMISSION OF AT&L

Client

Drawn	GB
Designed	GB
Checked	AMcL
Approved	AMcL

Scales
1:1000

Grid
GDA2020

Height Datum
AHD

Project
ABBOTTS ROAD AND ALDINGTON ROAD CONCEPT DESIGN

Title
MAMRE ROAD AND ABBOTTS ROAD INTERSECTION UPGRADE WORKS-IN-KIND PLAN

Civil Engineers and Project Managers

Level 7, 153 Walker Street
North Sydney NSW 2060
ABN 96 130 882 405
Tel: 02 9439 1777
Fax: 02 9923 1055
www.atl.net.au
info@atl.net.au

Status PRELIMINARY ONLY NOT TO BE USED FOR CONSTRUCTION	A1
Project - Drawing No. 21-843-SKC026	Issue P1