

Stage 1 - 6 Weeks

Property Boundary  
Note : No Temp works within Private Land

Property Boundary  
Note : No Temp works within Private Land

**Legend**

- Existing Abbotts Rd
- ⋯ Separable Portions Border
- - - Temporary Delineation Safety Barriers
- Temporary Pavement Construction


REV	ZONE	AMENDMENTS	APPD	DATE	GENERAL NOTES / REFERENCES


**ROBSON CIVIL PROJECTS**  
 Robson Civil Projects  
 Unit 9/17 Babilla Cl, Beresfield, NSW, 2322

SURVEYED / DRAWN BY: NB  
 COORDINATE SYSTEM: MGA Zone 56  
 HEIGHT DATUM: A.H.D  
 SCALE: 1:1500

PLOT DATE: Thu Feb 29 09:04:31 2024  
 LOCATION: AARU Civil Works Staging Drawing  
 Stage 01 Abbotts Rd SP2\_3 (Nov 2023)  
 SHEET 1 of 4

Robson Civil Projects Title Block Edited by NB 17/05/2017

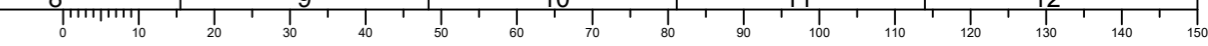

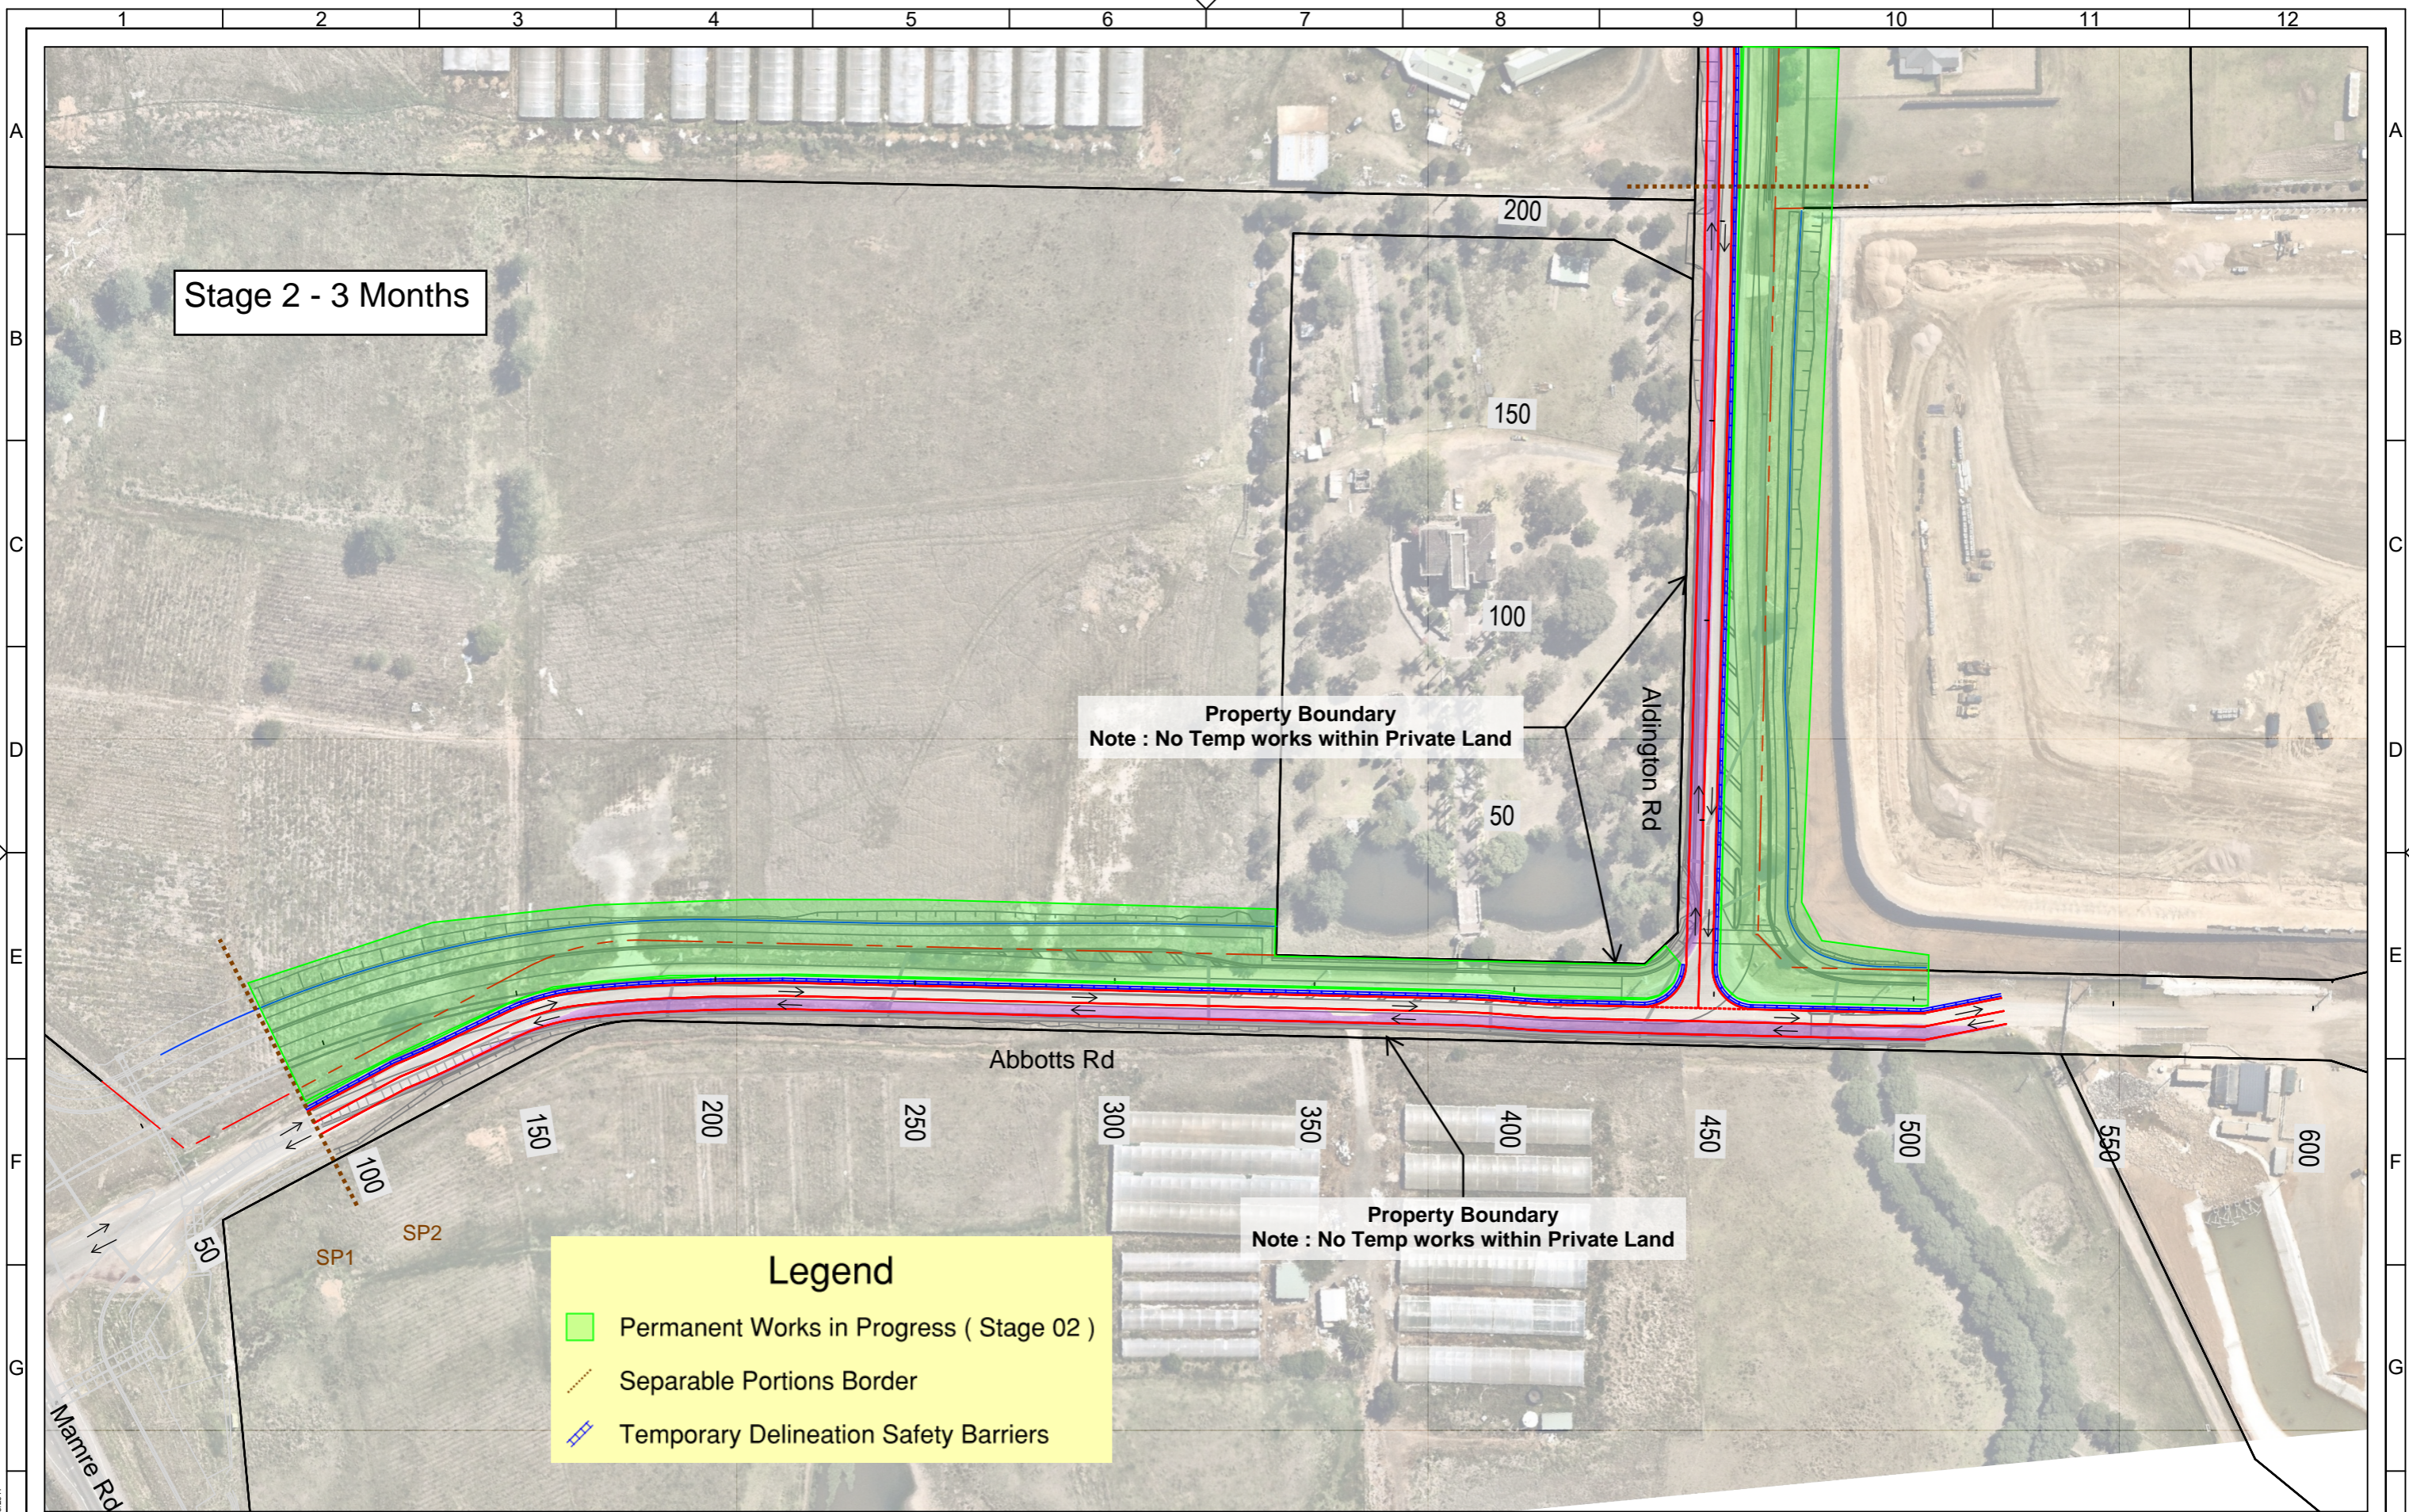

**Legend**

- Permanent Works in Progress ( Stage 02 )
- Separable Portions Border
- Temporary Delineation Safety Barriers

Property Boundary  
Note : No Temp works within Private Land

Property Boundary  
Note : No Temp works within Private Land

Stage 2 - 3 Months

REV	ZONE	AMENDMENTS	APPD	DATE	GENERAL NOTES / REFERENCES

<p><b>ROBSON</b> CIVIL PROJECTS</p> <p>Robson Civil Projects Unit 9/17 Babilla Cl, Beresfield, NSW, 2322</p>	SURVEYED / DRAWN BY <b>NB</b>	PLOT DATE: Thu Feb 29 09:31:02 2024 <b>AARU Civil Works Staging Drawing</b> Stage 02 Abbots Rd SP2_3 (Nov 2023)	LOCATION: <b>2</b>
	COORDINATE SYSTEM <b>MGA Zone 56</b>		
	HEIGHT DATUM <b>A.H.D</b>		
	SCALE <b>1:1500</b>		
SHEET 2 of 4			

Robson Civil Projects. Title Block Edited by NB 17/05/2017


**Stage 3 - 8 Months**

**Legend**

- Permanent Works COMPLETED ( Stage 02 )
- Permanent Works in Progress ( Stage 03 )
- Permanent Works in Progress ( Stage 03 Night Works Area )
- Separable Portions Border
- Temporary Delineation Safety Barriers
- Temporary Delineation Safety Barriers ( Night Works Area)

**Property Boundary**  
Note : No Temp works within Private Land

**Property Boundary**  
Note : No Temp works within Private Land

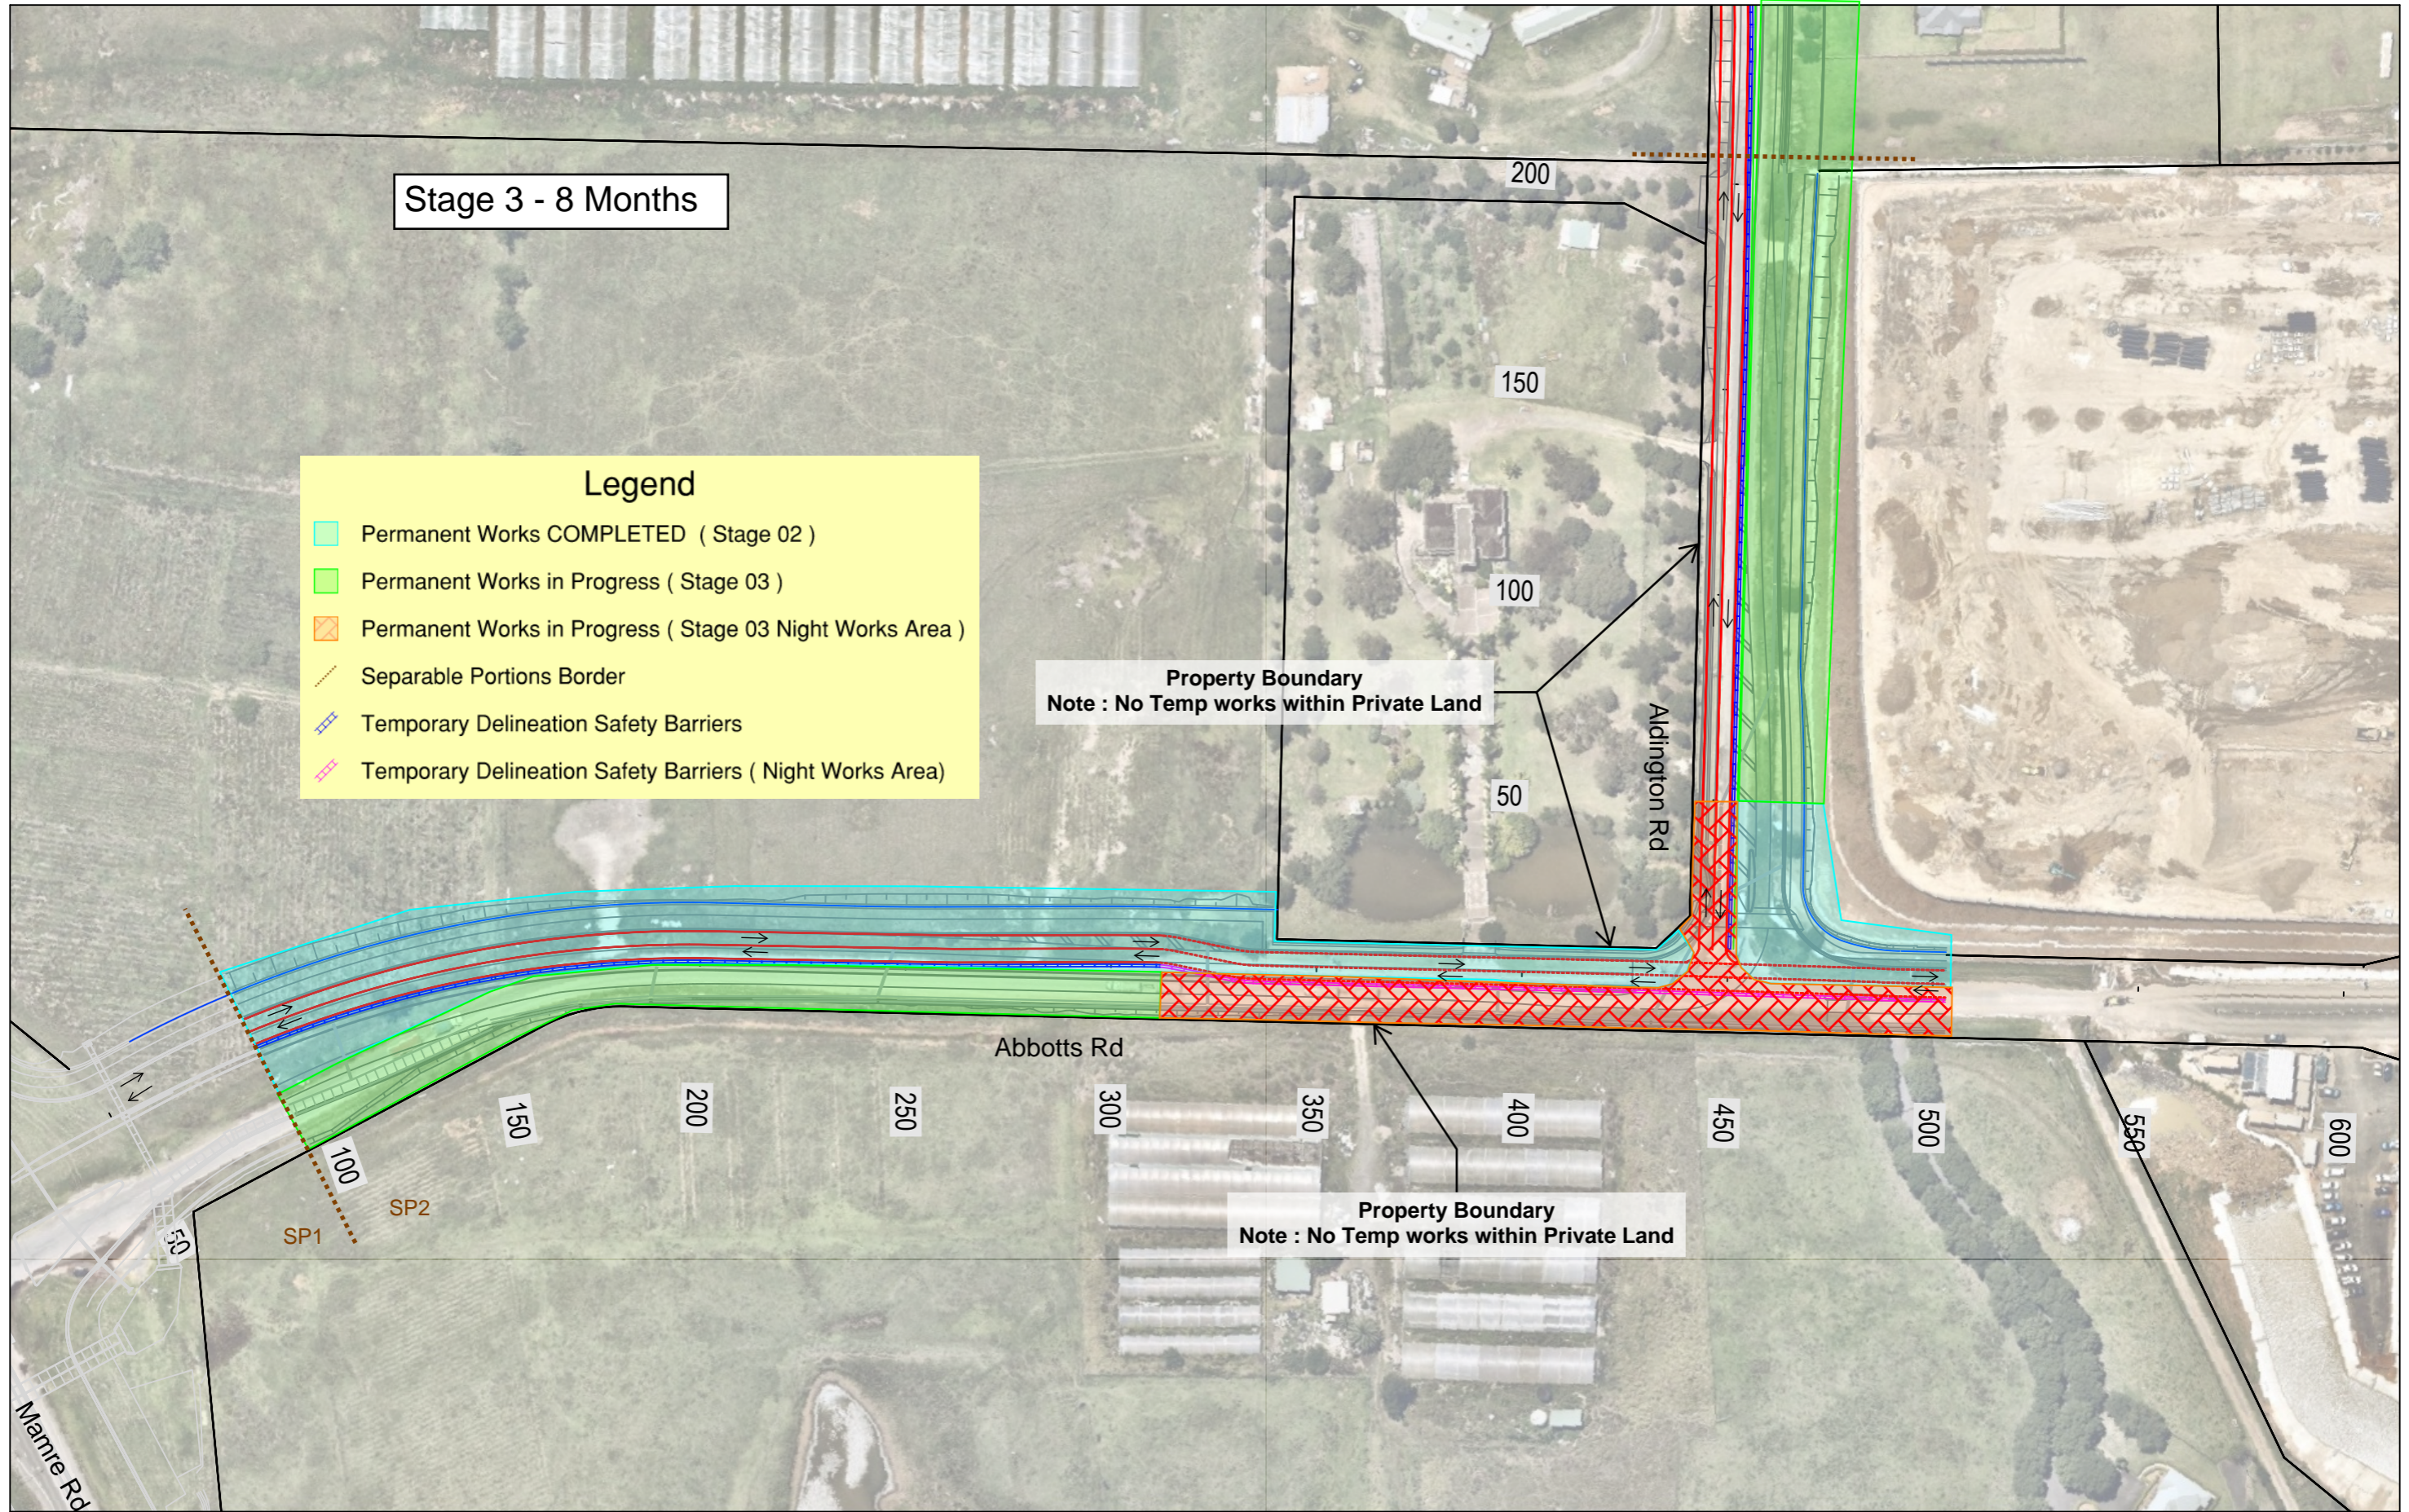


REV	ZONE	AMENDMENTS	APPD	DATE	GENERAL NOTES / REFERENCES


**ROBSON CIVIL PROJECTS**  
Robson Civil Projects  
Unit 9/17 Babilla Cl, Beresfield, NSW, 2322

SURVEYED / DRAWN BY  
NB  
COORDINATE SYSTEM  
MGA Zone 56  
HEIGHT DATUM  
A.H.D  
SCALE 1:1500

PLOT DATE: Thu Feb 29 10:21:49 2024  
LOCATION:  
**AARU Civil Works Staging Drawing**  
**Stage 03 Abbotts Rd SP2\_3 (Nov 2023)**  
SHEET 3 of 4

Robson Civil Projects Title Block Edited by NB 17/05/2017

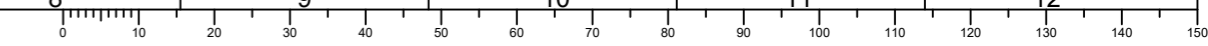

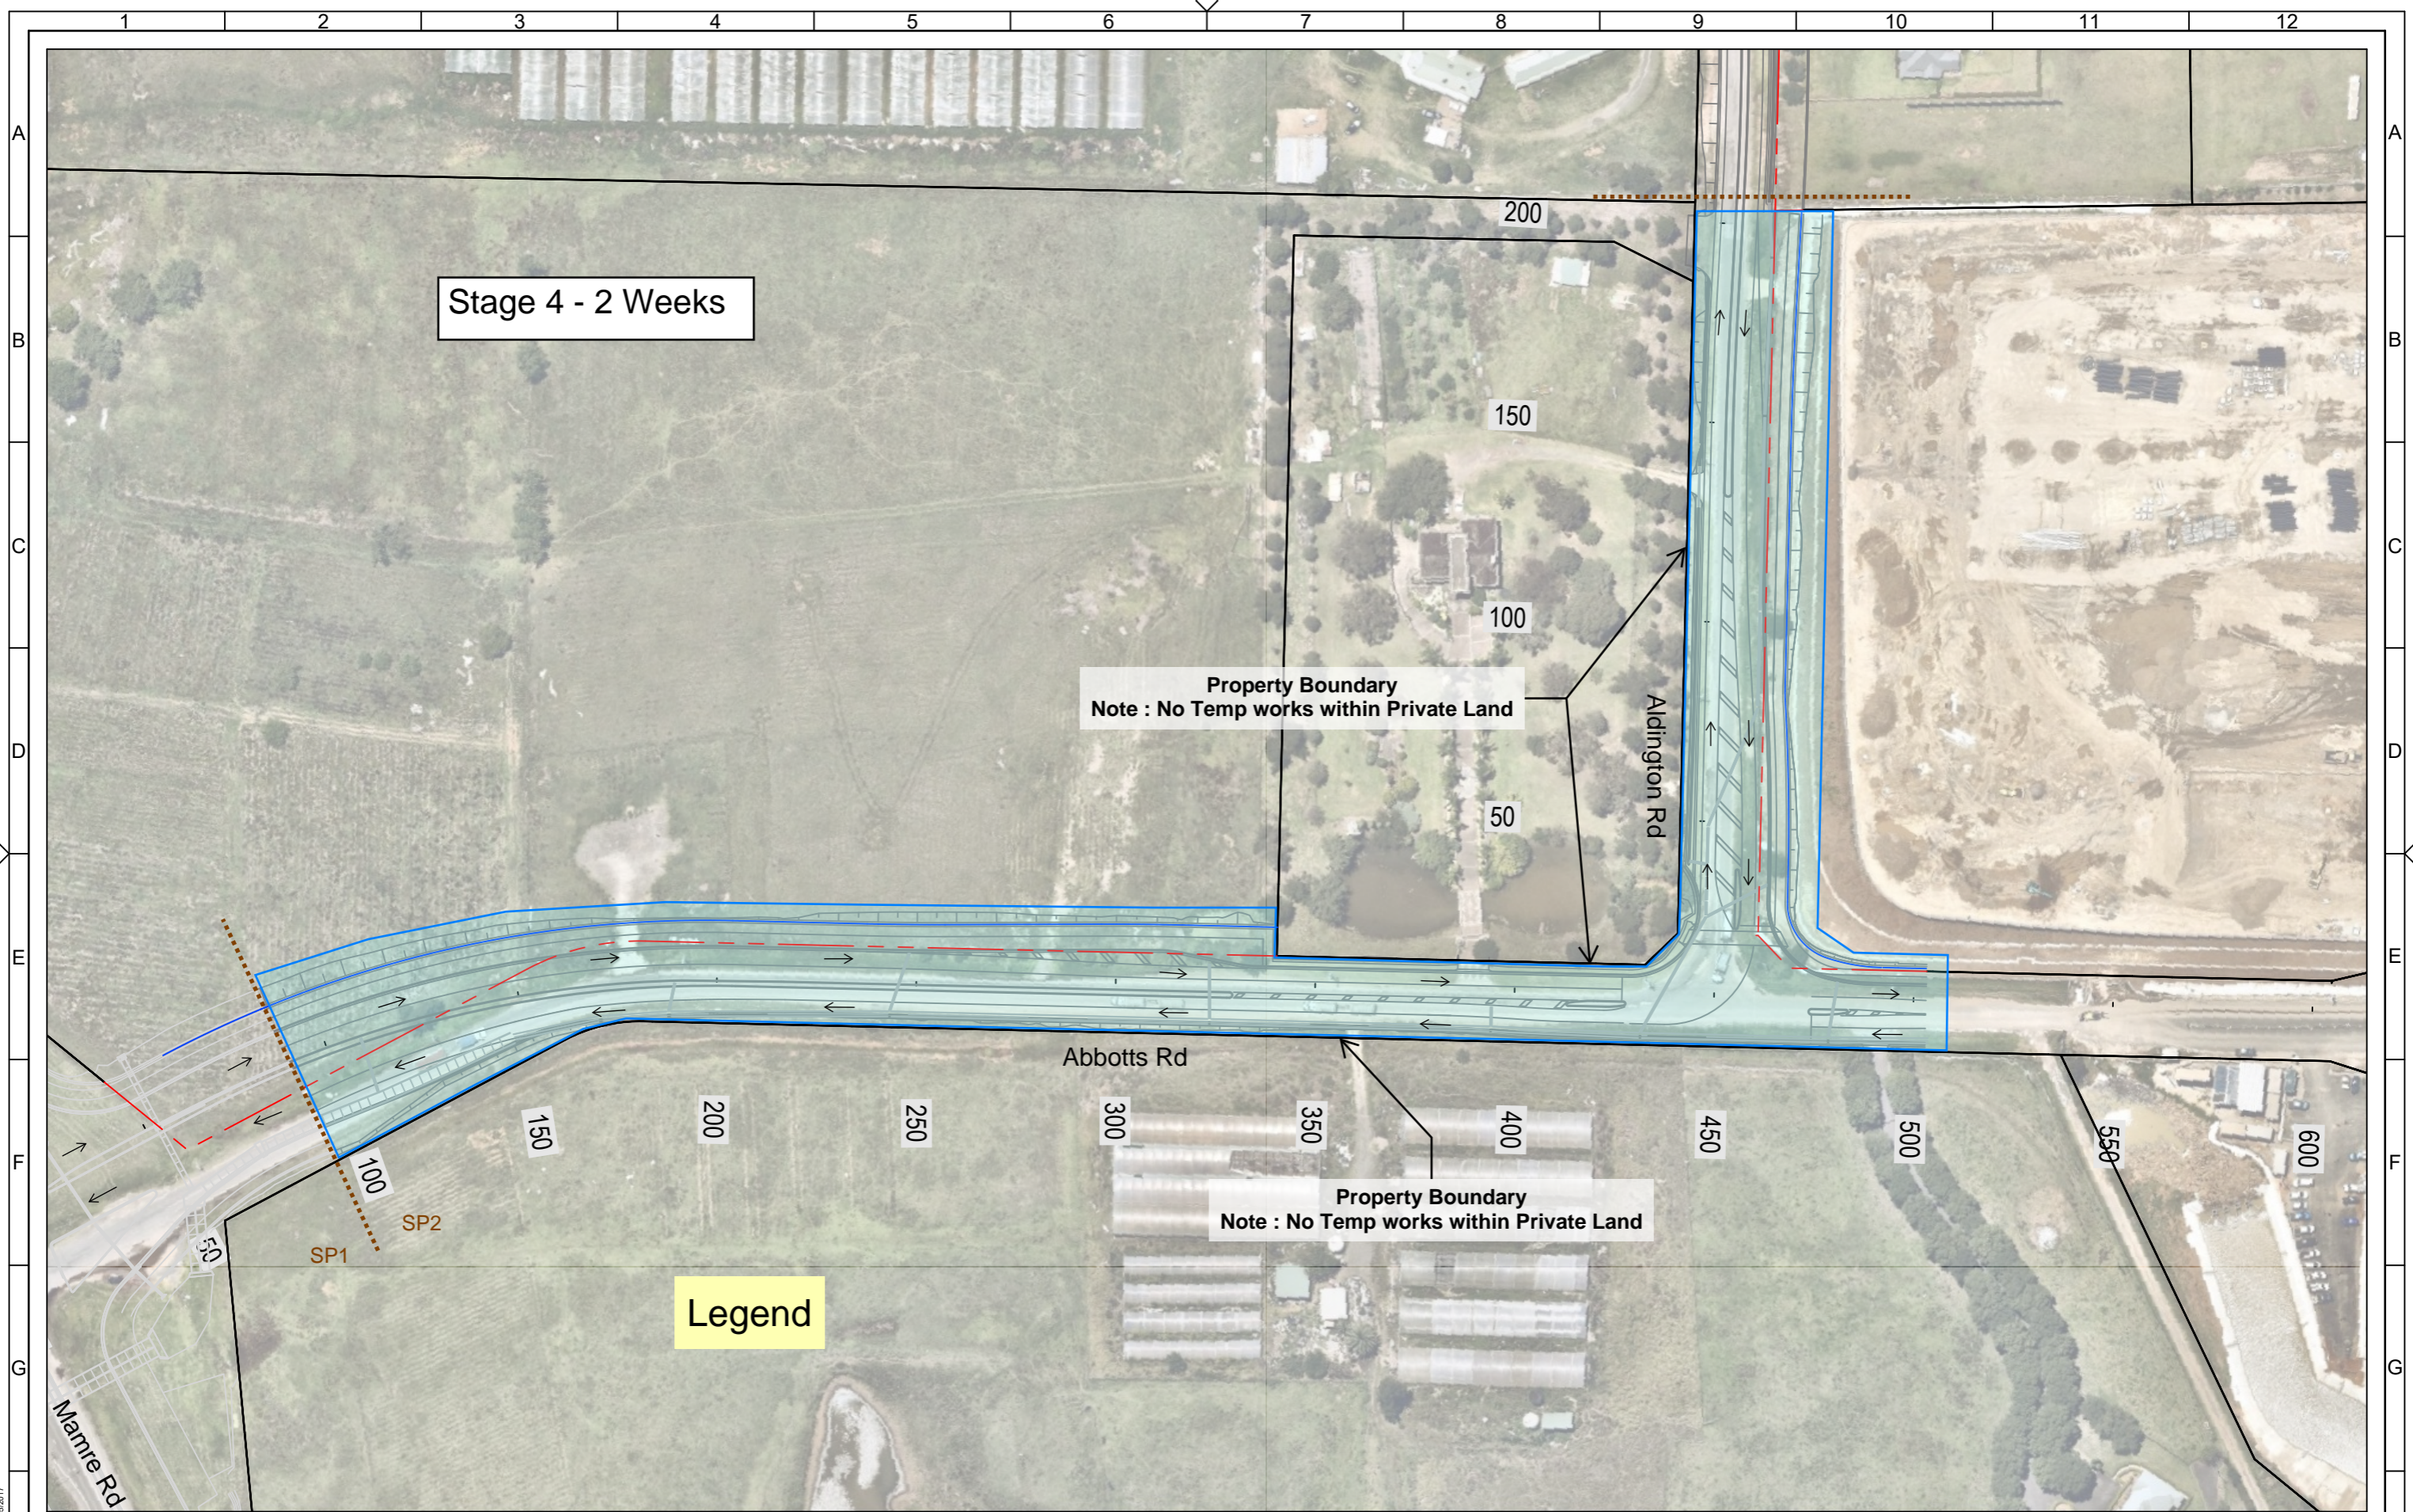

Stage 4 - 2 Weeks

Property Boundary  
Note : No Temp works within Private Land

Property Boundary  
Note : No Temp works within Private Land

Legend

REV	ZONE	AMENDMENTS	APPD	DATE	GENERAL NOTES / REFERENCES

**ROBSON CIVIL PROJECTS**  
 Robson Civil Projects  
 Unit 9/17 Babilla Cl, Beresfield, NSW, 2322

SURVEYED / DRAWN BY  
NB  
 COORDINATE SYSTEM  
MGA Zone 56  
 HEIGHT DATUM  
A.H.D  
 SCALE 1:1500

PLOT DATE: Thu Feb 29 10:39:02 2024  
 LOCATION:  
**AARU Civil Works Staging Drawing**  
**Stage 04 Abbots Rd SP2\_3 (Nov 2023)**  
 SHEET 4 of 4

Robson Civil Projects Title Block Edited by NB 17/05/2017

