
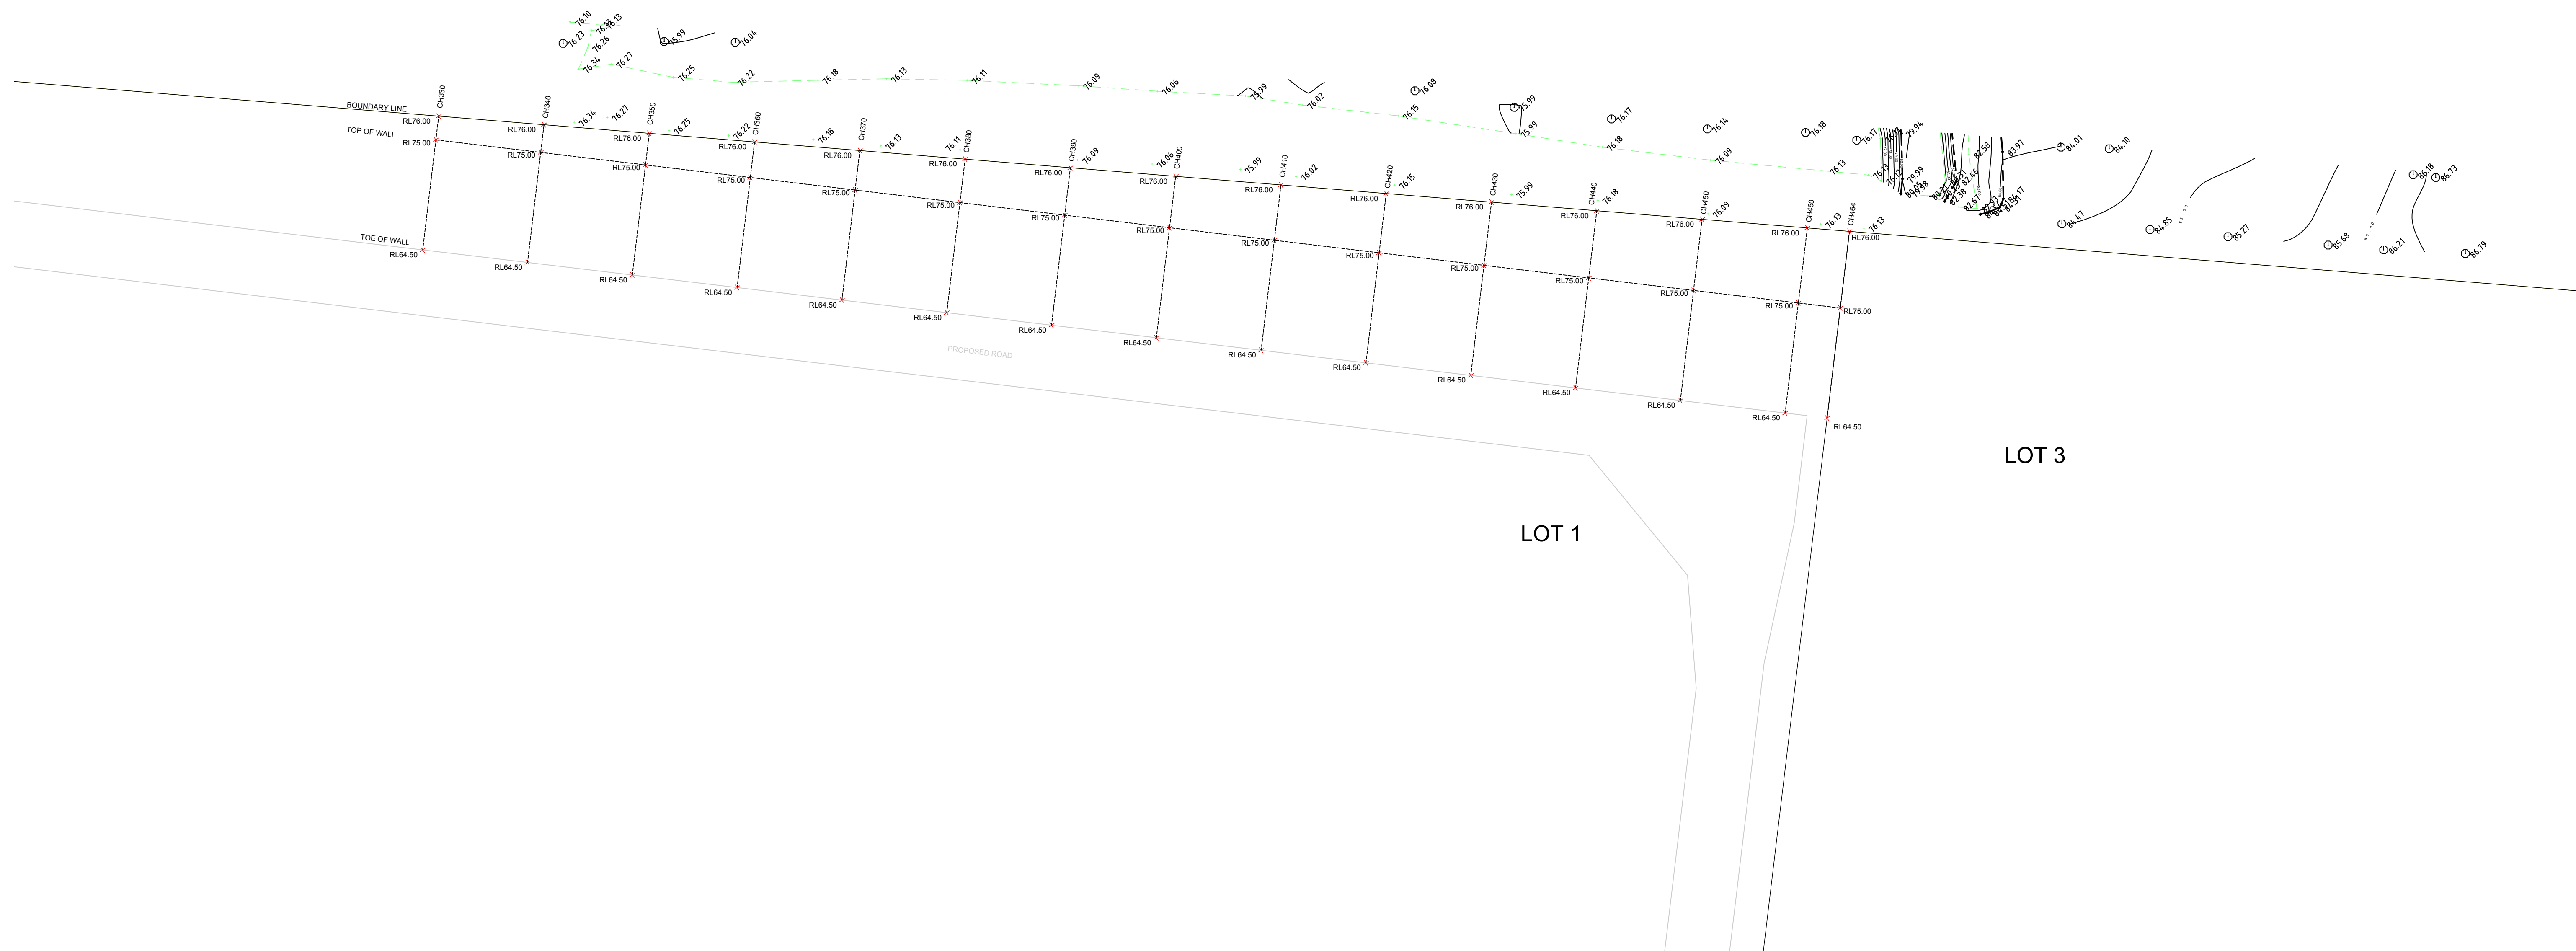



1. COPYRIGHT : © RPS GROUP PTY LTD INFORMATION CONTAINED IN THIS DRAWING / FILE IS THE COPYRIGHT OF RPS GROUP PTY LTD. COPYING OR USING THIS DATA IN WHOLE OR PART, IN ANY FORMAT, WITHOUT PERMISSION INFRINGES COPYRIGHT.
2. THIS SURVEY IS ON MAG20 COORDINATES AS ESTABLISHED FOR THE INVESTIGATION CORRIDOR WITH GRID DISTANCES, LEVELS AND ELEVATIONS TO THE MEAN SEA LEVEL DATUM(AND) USING LOCALISED GNSS.
3. THE BOUNDARY COMPONENT OF THIS SURVEY HAS BEEN UNDERTAKEN IN ACCORDANCE WITH CLAUSE 9 OF THE SURVEYING AND SPATIAL INFORMATION REGULATION 2017 "SURVEYS NOT REQUIRING STRICT ACCURACY"AND IS A COMPILED PLAN WITHIN THE MEANING OF THOSE REGULATIONS. BEARINGS, DIMENSIONS AND AREA ARE FROM TITLE ONLY AND HAVE NOT BEEN SURVEYED.
4. DIMENSIONS AND AREA(S) SHOWN ARE APPROXIMATE ONLY AND ARE SUBJECT TO CONFIRMATION BY BOUNDARY SURVEY.
5. IT REMAINS THE RESPONSIBILITY OF THOSE CONDUCTING PHYSICAL WORKS TO ENSURE AN UP-TO-DATE VERSION OF DIAL BEFORE YOU DIG PLANS IS CONSULTED AND AVAILABLE ON SITE.
6. THIS SURVEY PLAN REPRESENTS THE LOCATION OF FEATURES THAT WERE VISIBLE AND ACCESSIBLE AT THE TIME OF SURVEY.
7. CATCHES ARE AN INDICATION OF LANDFORM AND SHOULD NOT BE TAKEN IN PREFERENCE TO SPOT LEVELS SHOWN. CONTOUR INTERVAL SHOWN IS 1m MAJOR AND 0.5m MINOR.
8. FOR REASONS OF PLAN PRESENTATION, NOT ALL OF THE INFORMATION CAN BE SHOWN ON THIS PLAN. PLEASE REFER TO ACCOMPANYING DIGITAL DATA FOR ALL SURVEY INFORMATION AND ATTRIBUTES.
9. THIS MODEL SHOULD BE VIEWED IN A CAD ENVIRONMENT TO INTERPRET THE 3D INFORMATION.
10. ANY ELECTRONIC FILE IS PROVIDED WITHOUT WARRANTY AND SHOULD BE USED ONLY IN CONJUNCTION WITH THE SURVEYING PDS AND COPY.
11. THESE NOTES ARE AN INTEGRAL PART OF THE DIGITAL DATA FILE AND SHOULD BE READ WITH THE DATA FILE AND MUST NOT BE REMOVED FROM THE DATA FILE.

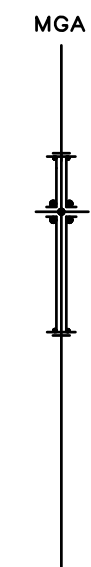

REVISIONS						
	B	26.10.2023	ADD SHORTCRETE WALL DETAIL	MH	MH	MH
	A	06.09.2023	INITIAL VERSION	PPM	WJB	WJB
No.	DATE	REVISION DETAILS	DRAWN	CHK	APP	

■ HORIZ. SCALE: 1:300 @ A1	■ VERT. SCALE:
■ COORDINATES: MGA20	■ DATUM: AHD
■ ORIGIN: SSM126266	■ ORIGIN: PM33559

6 3 0 6 12 18


SCALE IN METRES AT ORIGINAL REDUCTION RATIO

| ■ NOTES

■ CLIENT:	
JK WILLIAMS	
■ SURVEY:	PPM
■ DRAWN:	PPM
■ CHECKED:	WJB
■ APPROVED:	WJB
DATE OF SURVEY: 26.10.2023	
DATE OF PLAN: 26.10.2023	
DATE LAST SAVED: 27.10.2023	
DATE APPROVED: 26.10.2023	

■ TITLE: WESTLINK - NORTHERN NEIGHBOUR
10m Corridor from Boundary
SHORTCRETE WALL

■ DRAWING No: AU11299_Shortcrete Wall.dwg