



1 Site Analysis Plan
201-A200 1:1000 @B1

22/06/2025 3:05:15 PM BIM 360://ESR Horsley Logistics Park08_Burley Rd_detached.rvt




PROJECT MANAGER

PROJECT ESR HORSLEY LOGISTIC PARK
ADDRESS 327-335 BURLEY ROAD
HORSLEY PARK NSW
PROJECT NUMBER 200226

Rev	Description	Date
A	DA Issue	30.03.20
B	Development Application Issue	22.06.20

General Notes:
Architectural drawings to be read in conjunction with all other consultants detailed drawings, specifications & reports.
Do not scale this drawing. Verify all dimensions on site.
Refer all discrepancies to HLA before commencing any work.


HL Architects Pty Ltd A.C.N. 161 638 320
nominated architect: Koi Hong LAM
(Reg No. NSW #1556, QLD #6003, TAS #1101)
t +61 8 9196 9942
f +61 8 9196 9942
m +61 424 160 365
www.hlarchitects.com.au
Suite 53, 8 George St, North Strathfield NSW 2137

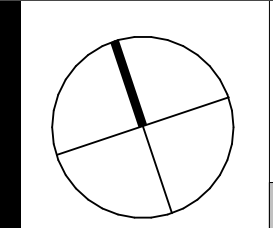


DEVELOPMENT APPLICATION

DRAWING TITLE SITE ANALYSIS PLAN
DRAWING NUMBER 200226 - DA - MS-A020

DRWN AB
CHK HL
ISSUE

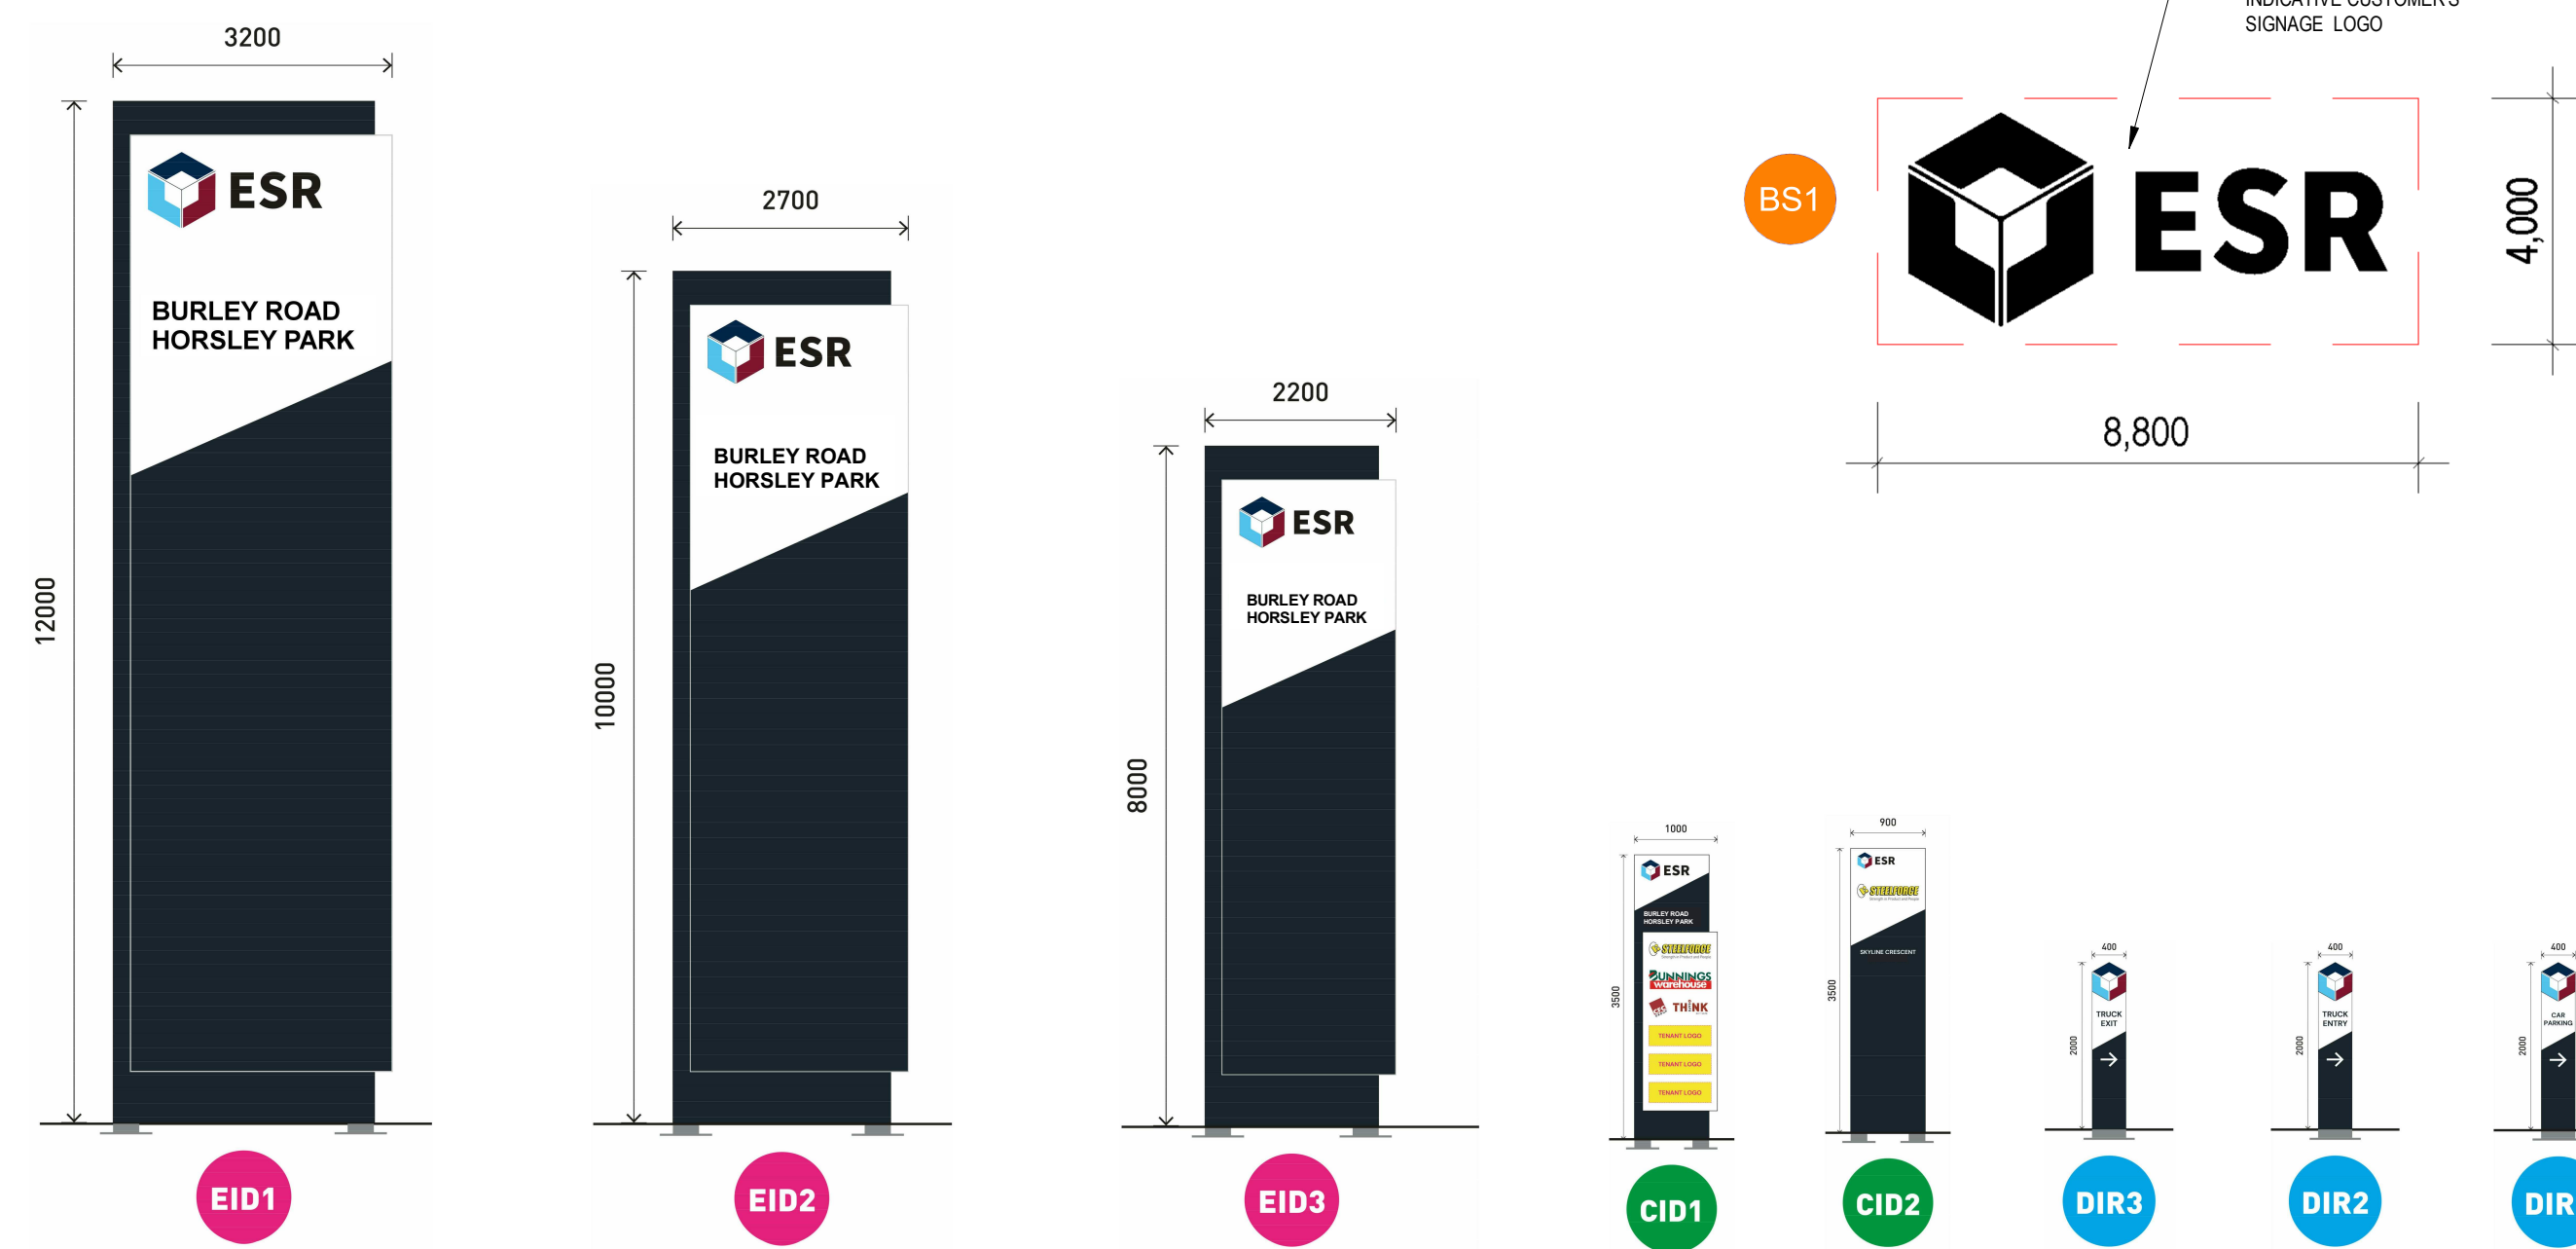

SIGNAGE LEGEND	
EID1	ESTATE IDENTIFICATION
EID2	ESTATE IDENTIFICATION
EID3	ESTATE IDENTIFICATION
CID1	CUSTOMER IDENTIFICATION
CID2	CUSTOMER IDENTIFICATION
DIR1	DIRECTIONAL
DIR2	DIRECTIONAL
DIR3	DIRECTIONAL
BS1	CUSTOMER BUILDING SIGNAGE

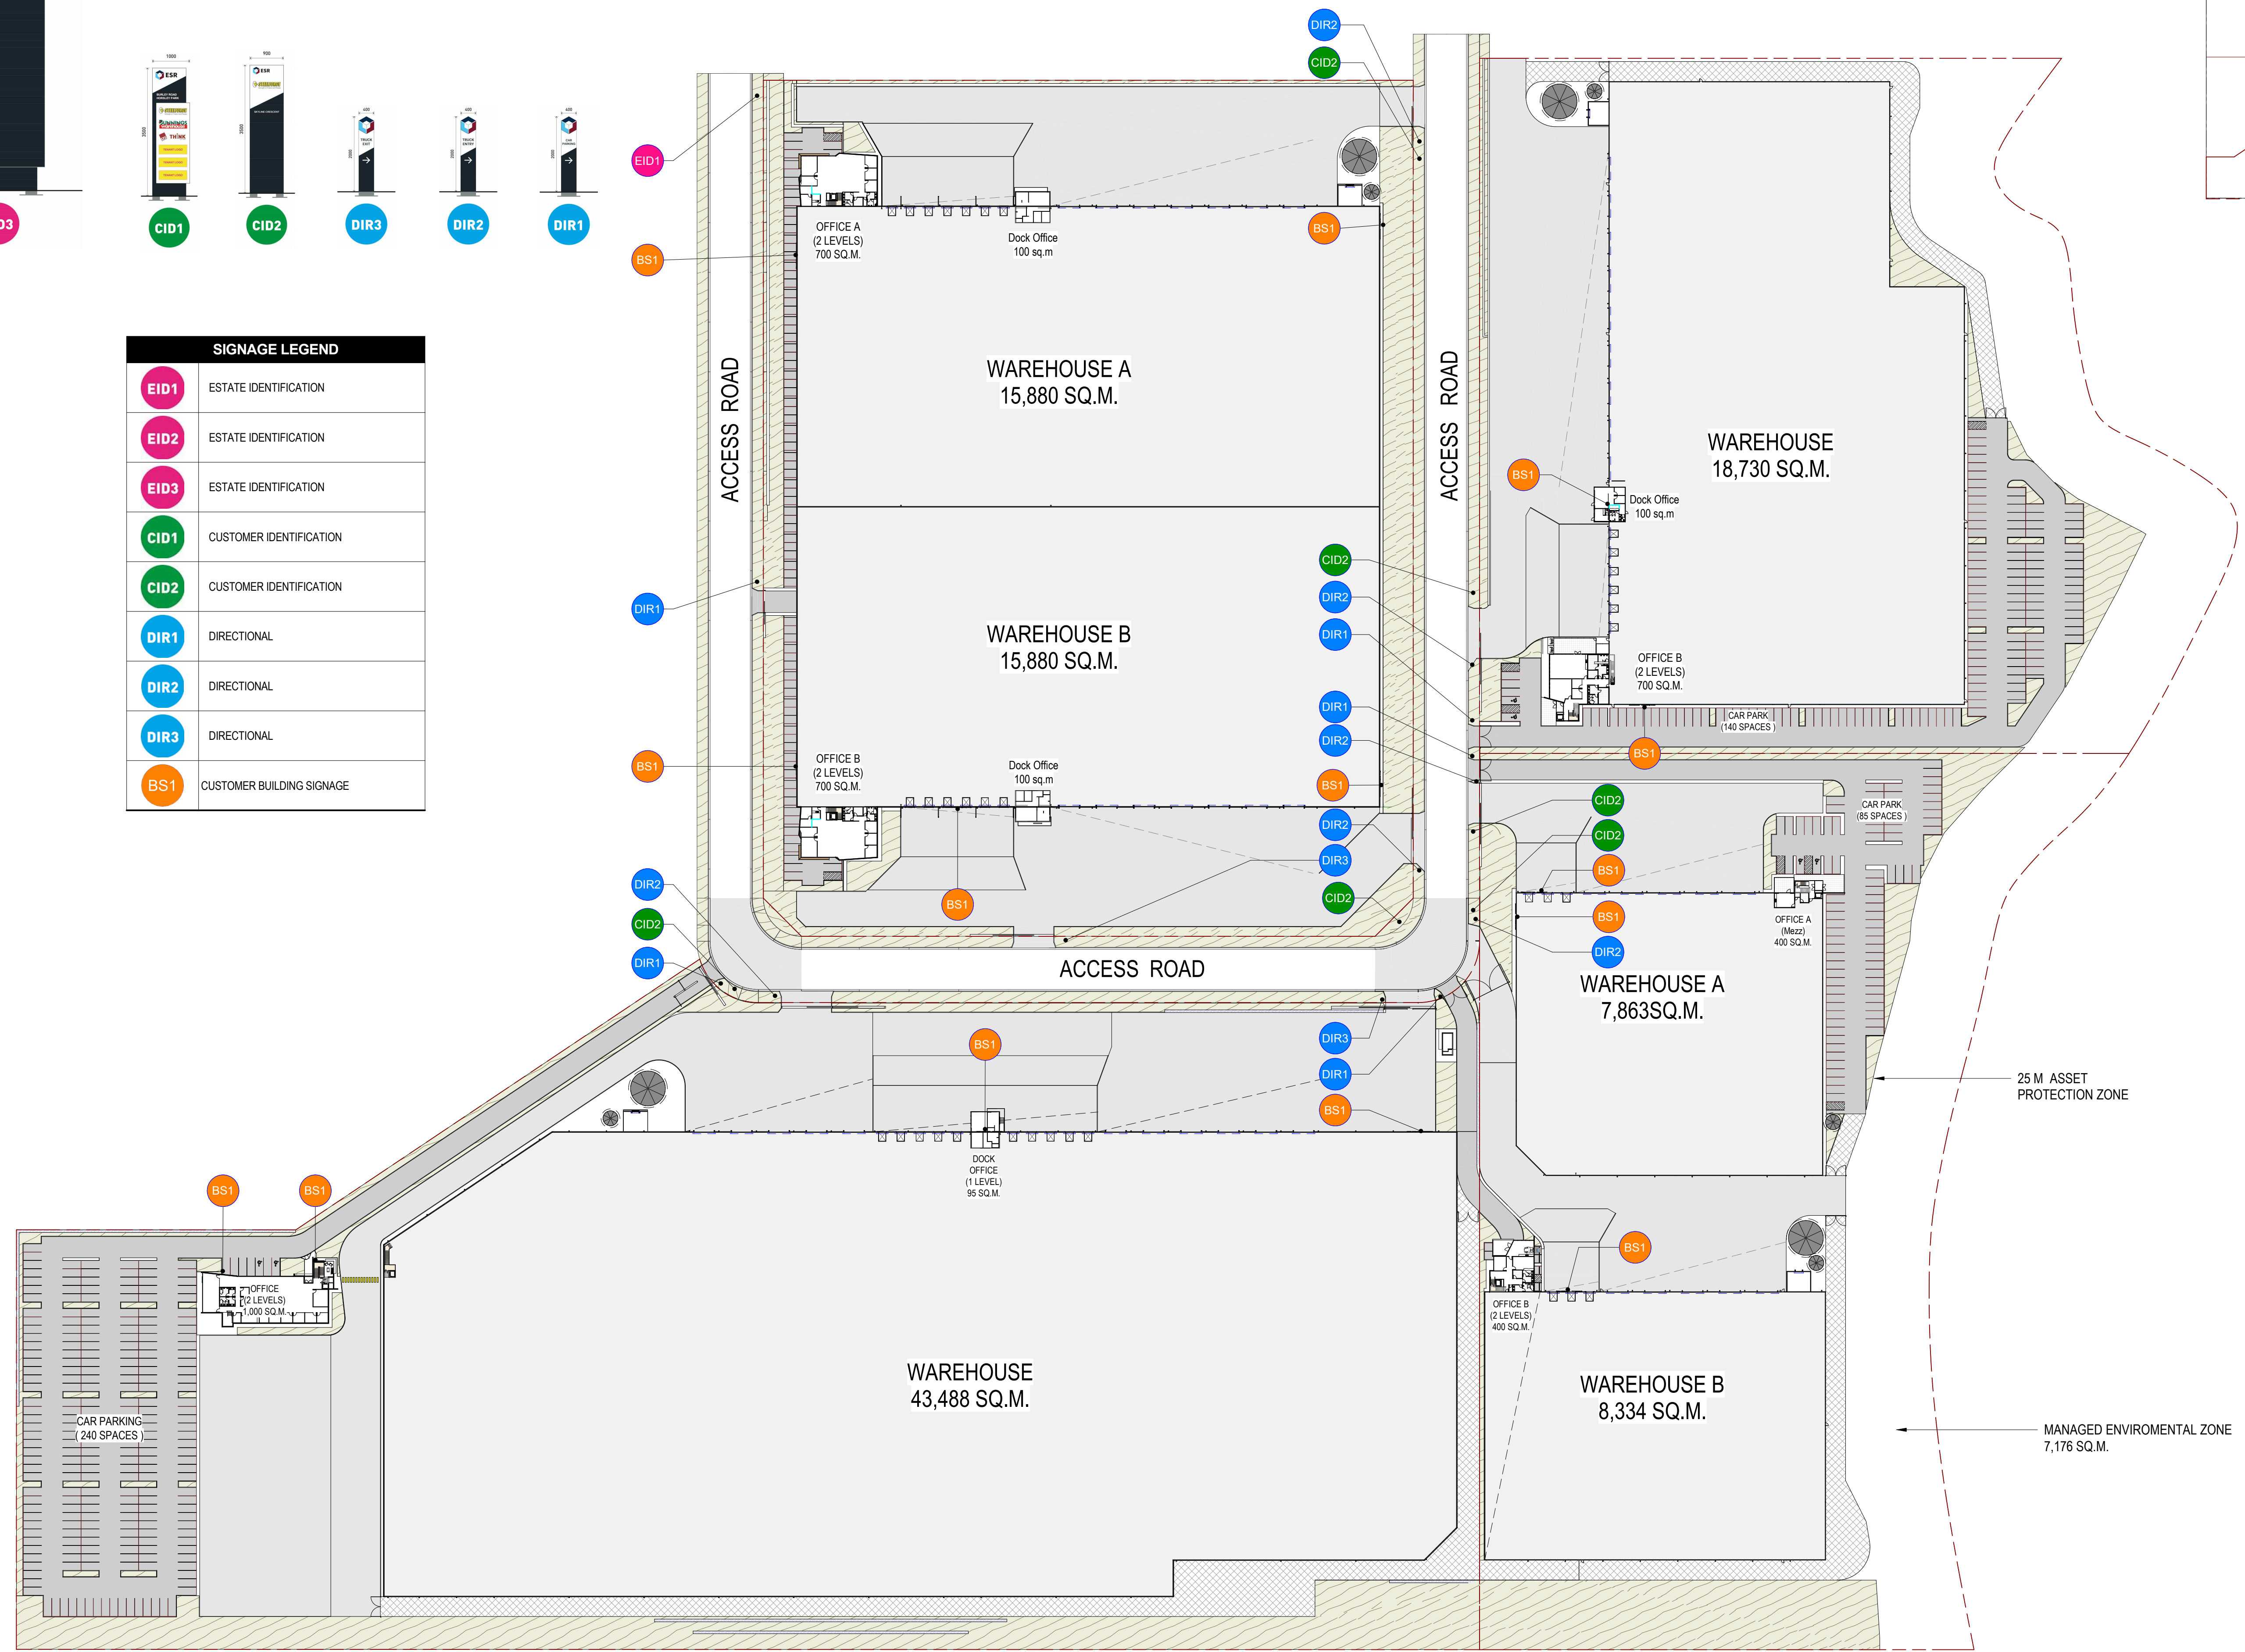

2 Location Plan
201-A200 1:10000 @B1

1 Estate Signage Plan
201-A200 1:1000 @B1




PROJECT MANAGER

PROJECT: ESR HORSLEY LOGISTIC PARK
ADDRESS: 327-335 BURLEY ROAD HORSLEY PARK NSW
PROJECT NUMBER: 200226

Rev	Description	Date
A	Development Application Issue	22.06.20

HL Architects Pty Ltd. This drawing is confidential and is subject to copyright. It may not be copied, used, reproduced or transmitted in any way or in any form without the express permission of HL Architects Pty Ltd.
General Notes: Architectural drawings to be read in conjunction with all other consultants detailed drawings, specifications & reports. Do not scale this drawing. Verify all dimensions on site. Refer all discrepancies to HLA before commencing any work.

HL Architects Pty Ltd A.C.N. 161 638 320
nominated architect: KIM HONG LAU
(Reg No. NS19 #1559, OLD #6020, TAS #1101)
admin@hlarchitects.com.au
t 02 9156 9942
m 0424 160 365
www.hlarchitects.com.au
Suite 51, 6 George St, North Strathfield NSW 2137

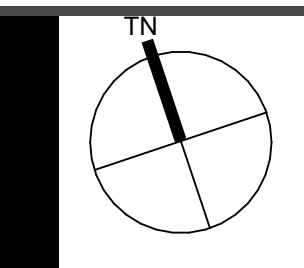

DEVELOPMENT APPLICATION

DRAWING TITLE: ESTATE SIGNAGE PLAN
DRAWING NUMBER: 200226 - DA - MS-A400

DRWN: AB
CHK: HL
ISSUE: 1

25/06/2020 11:52:16 AM BIM_360_ESR_Horsley_Logistics_Park08_Burley_Rd_detach.dwg