


4

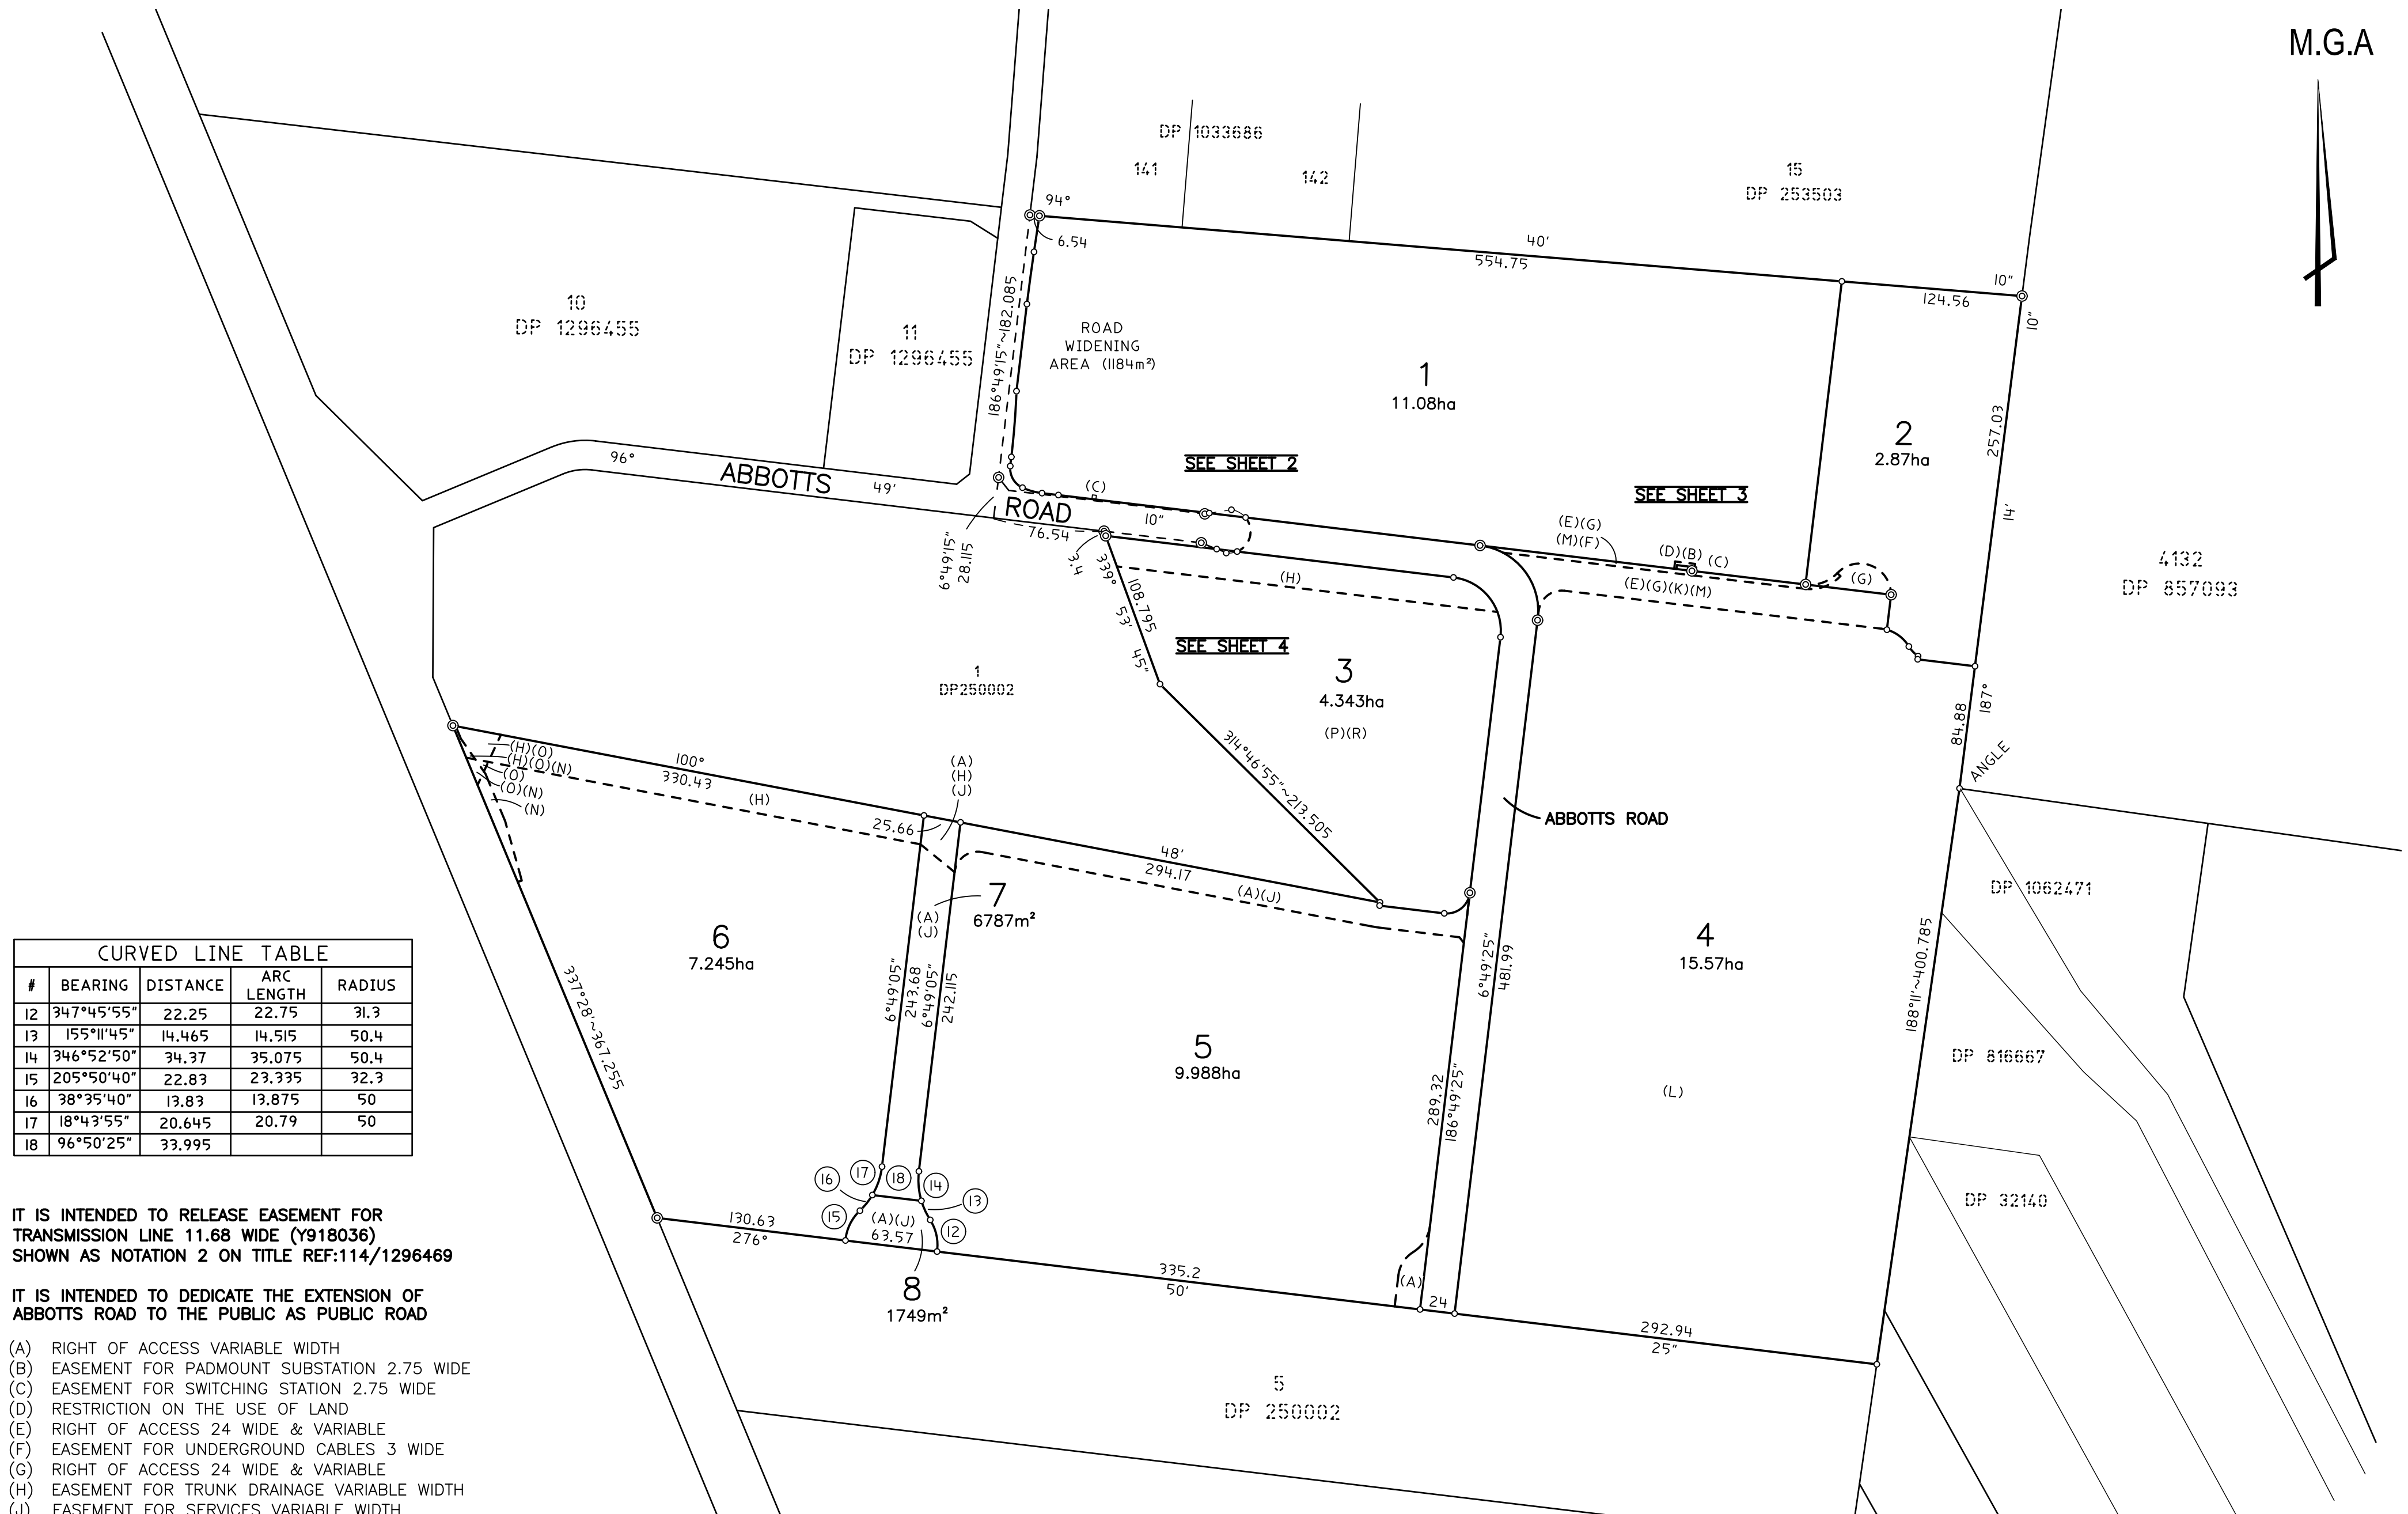


CURVED LINE TABLE				
#	BEARING	DISTANCE	ARC LENGTH	RADIUS
12	347°45'55"	22.25	22.75	31.3
13	155°11'45"	14.465	14.515	50.4
14	346°52'50"	34.37	35.075	50.4
15	205°50'40"	22.83	23.395	32.3
16	38°35'40"	13.83	13.875	50
17	18°43'55"	20.645	20.79	50
18	96°50'25"	33.995		

- (A) RIGHT OF ACCESS VARIABLE WIDTH
- (B) EASEMENT FOR PADMOUNT SUBSTATION 2.75 WIDE
- (C) EASEMENT FOR SWITCHING STATION 2.75 WIDE
- (D) RESTRICTION ON THE USE OF LAND
- (E) RIGHT OF ACCESS 24 WIDE & VARIABLE
- (F) EASEMENT FOR UNDERGROUND CABLES 3 WIDE
- (G) RIGHT OF ACCESS 24 WIDE & VARIABLE
- (H) EASEMENT FOR TRUNK DRAINAGE VARIABLE WIDTH
- (J) EASEMENT FOR SERVICES VARIABLE WIDTH
- (K) EASEMENT FOR SERVICES 24 WIDE AND VARIABLE
- (L) RESTRICTION ON THE USE OF LAND
- (M) EASEMENT TO DRAIN WATER 24 WIDE & VARIABLE
- (N) EASEMENT FOR OVERHEAD POWERLINES VARIABLE WIDTH (DP1308906)
- (O) EASEMENT FOR ELECTRICITY TRANSMISSION LINE
(GOV, GAZ, 16-08-1963 FOLIOS 2387, 2388, 2389)
- (P) POSITIVE COVENANT
- (R) RESTRICTION ON THE USE OF LAND

DP

SHORT LINE TABLE				
#	BEARING	DISTANCE	ARC LENGTH	RADIUS
1	276°49'25"	11.355		
2	285°29'35"	14.005	14.035	46.450
3	330°29'35"	17.060	18.260	14.400
4	6°49'20"	6.305		



M.G.A

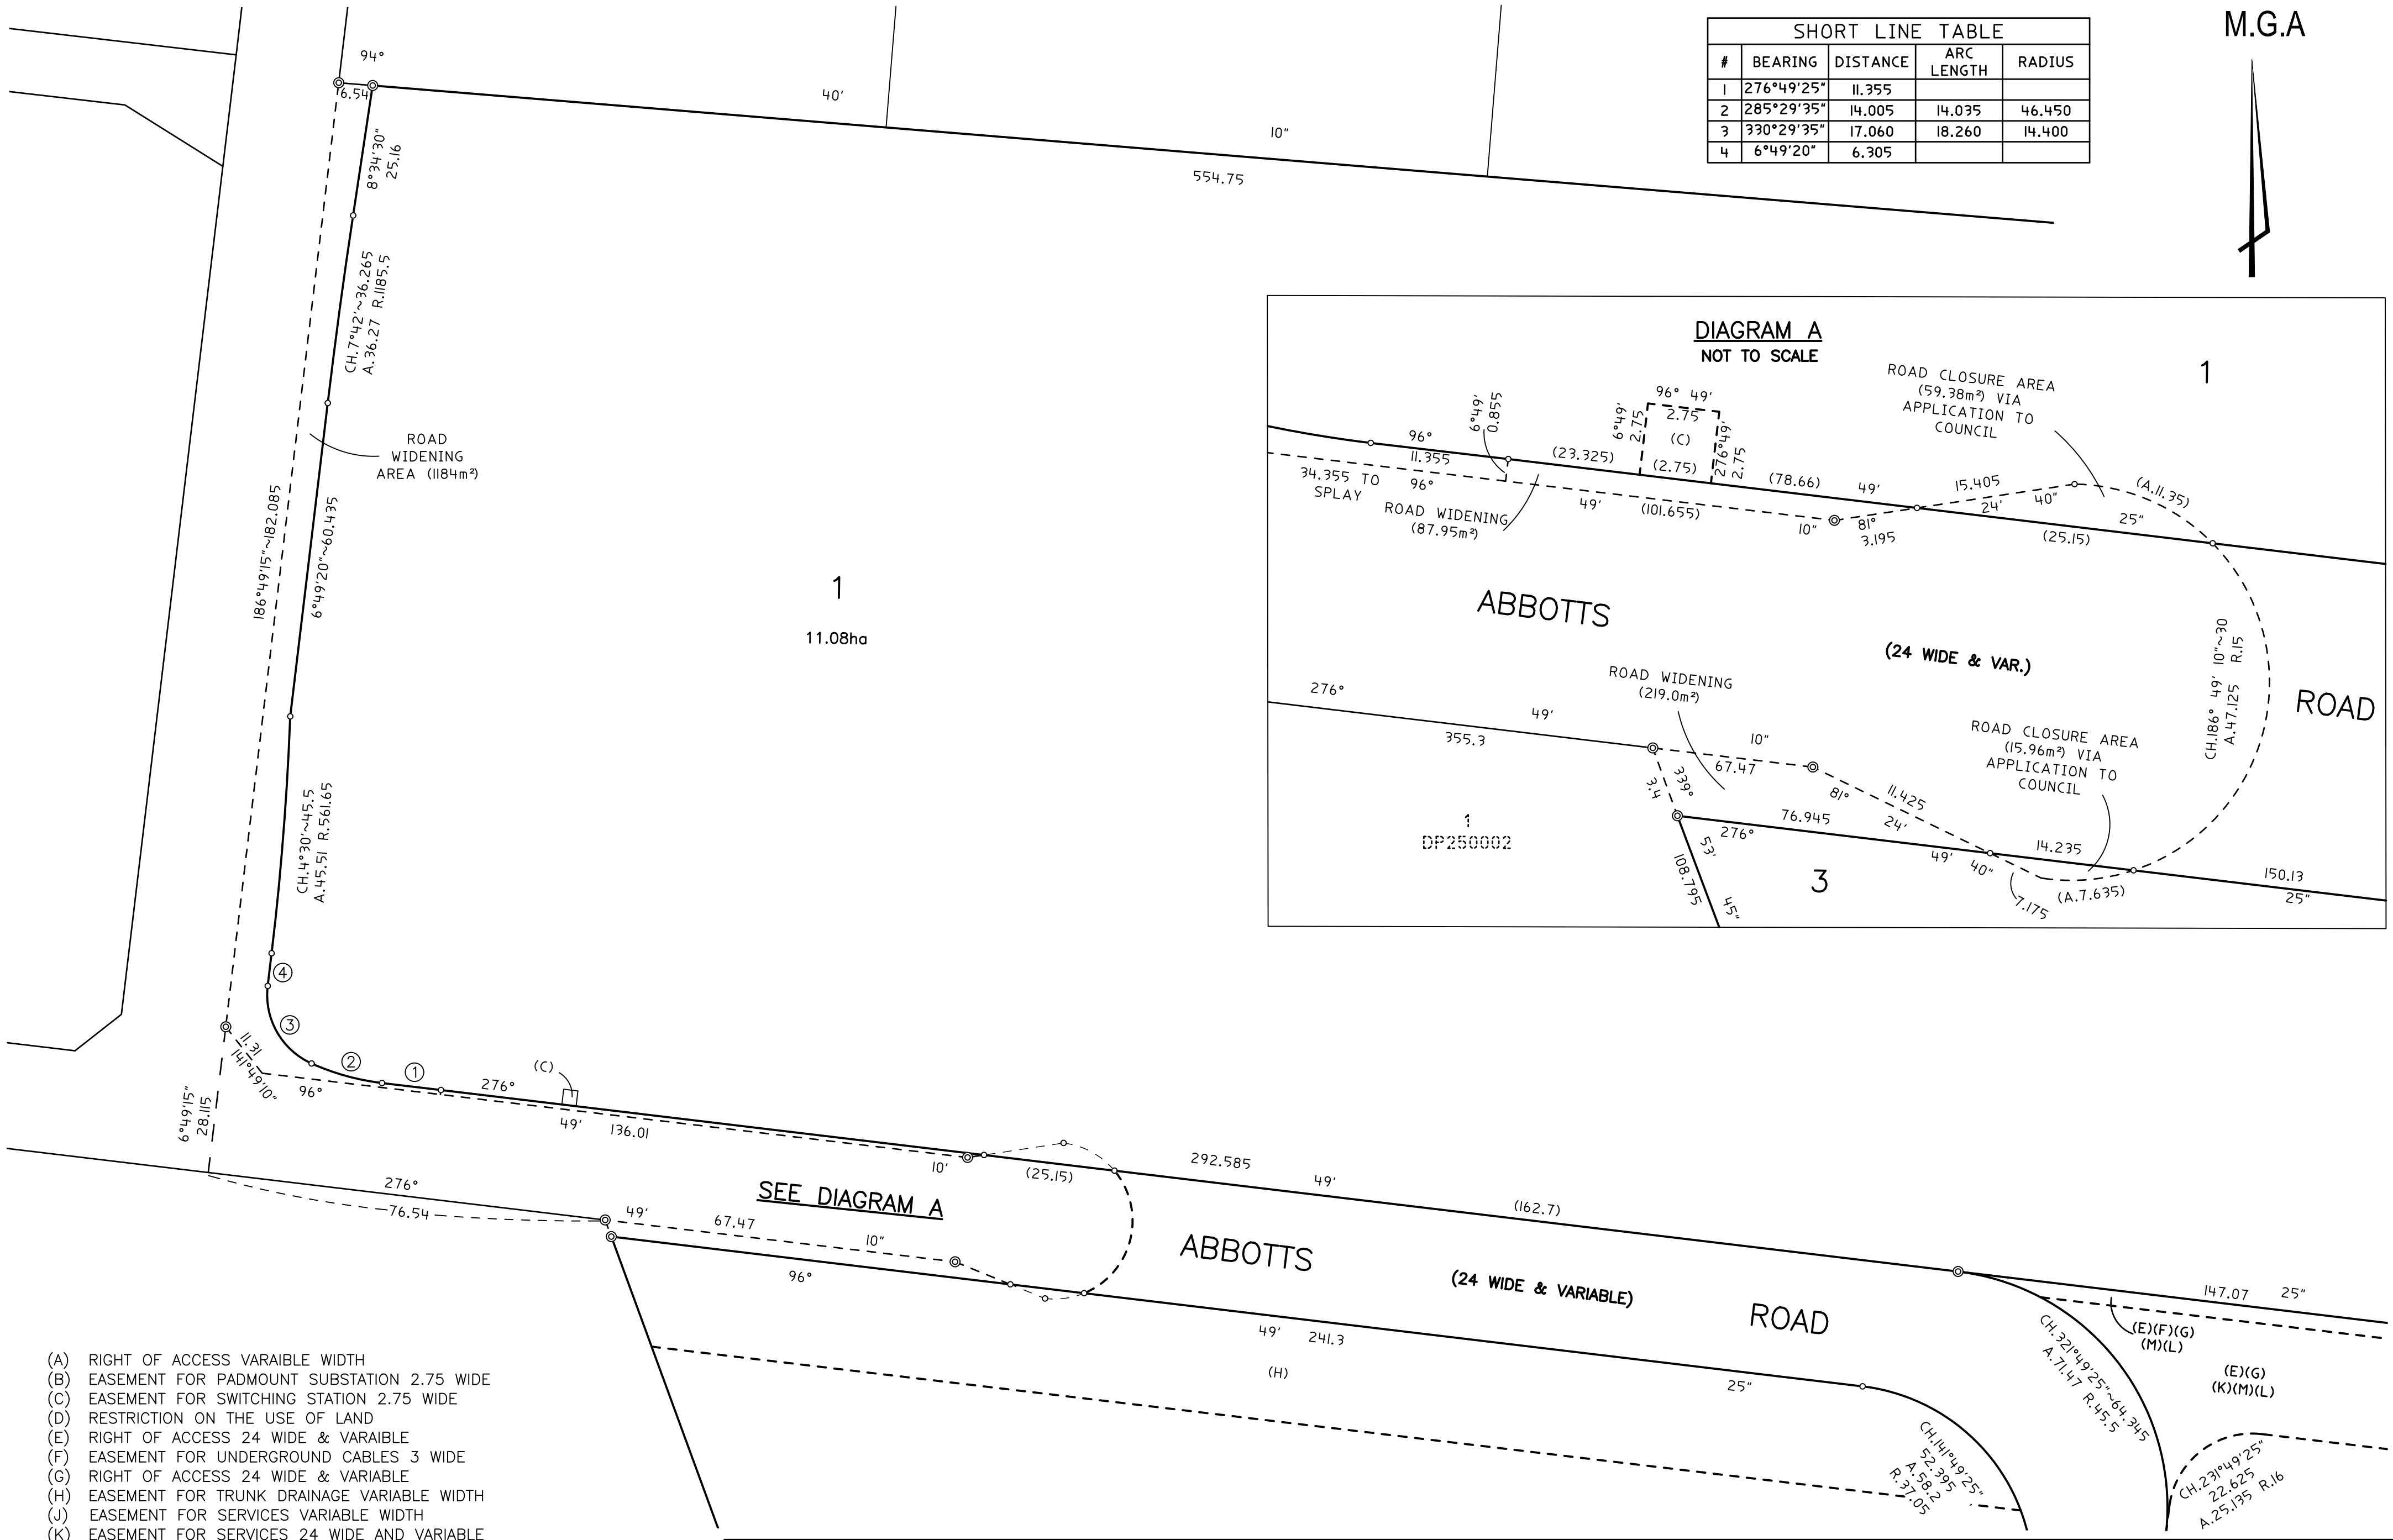


- (A) RIGHT OF ACCESS VARIABLE WIDTH
- (B) EASEMENT FOR PADMOUNT SUBSTATION 2.75 WIDE
- (C) EASEMENT FOR SWITCHING STATION 2.75 WIDE
- (D) RESTRICTION ON THE USE OF LAND
- (E) RIGHT OF ACCESS 24 WIDE & VARIABLE
- (F) EASEMENT FOR UNDERGROUND CABLES 3 WIDE
- (G) RIGHT OF ACCESS 24 WIDE & VARIABLE
- (H) EASEMENT FOR TRUNK DRAINAGE VARIABLE WIDTH
- (J) EASEMENT FOR SERVICES VARIABLE WIDTH
- (K) EASEMENT FOR SERVICES 24 WIDE AND VARIABLE
- (L) EASEMENT TO DRAIN WATER 24 WIDE AND VARIABLE
- (M) RESTRICTION ON THE USE OF LAND
- (N) EASEMENT FOR OVERHEAD POWERLINES VARIABLE WIDTH (DP1308906)
- (O) EASEMENT FOR ELECTRICITY TRANSMISSION LINE (GOV, GAZ, 16-08-1963 FOLIOS 2387, 2388, 2389)

Surveyor: LUKE P HAAVISTO LandPartners PTY LTD PO BOX 1144 DUNDAS 2117 Date of Survey: - Surveyor's Ref: SY074698.000.18	PLAN OF SUBDIVISION OF LOTS 111-115 IN DP1296469	LGA: PENRITH Locality: KEMPS CREEK Subdivision No: Lengths are in metres. Reduction Ratio 1:800	Registered	DP
--	--	--	------------	----

M.G.A

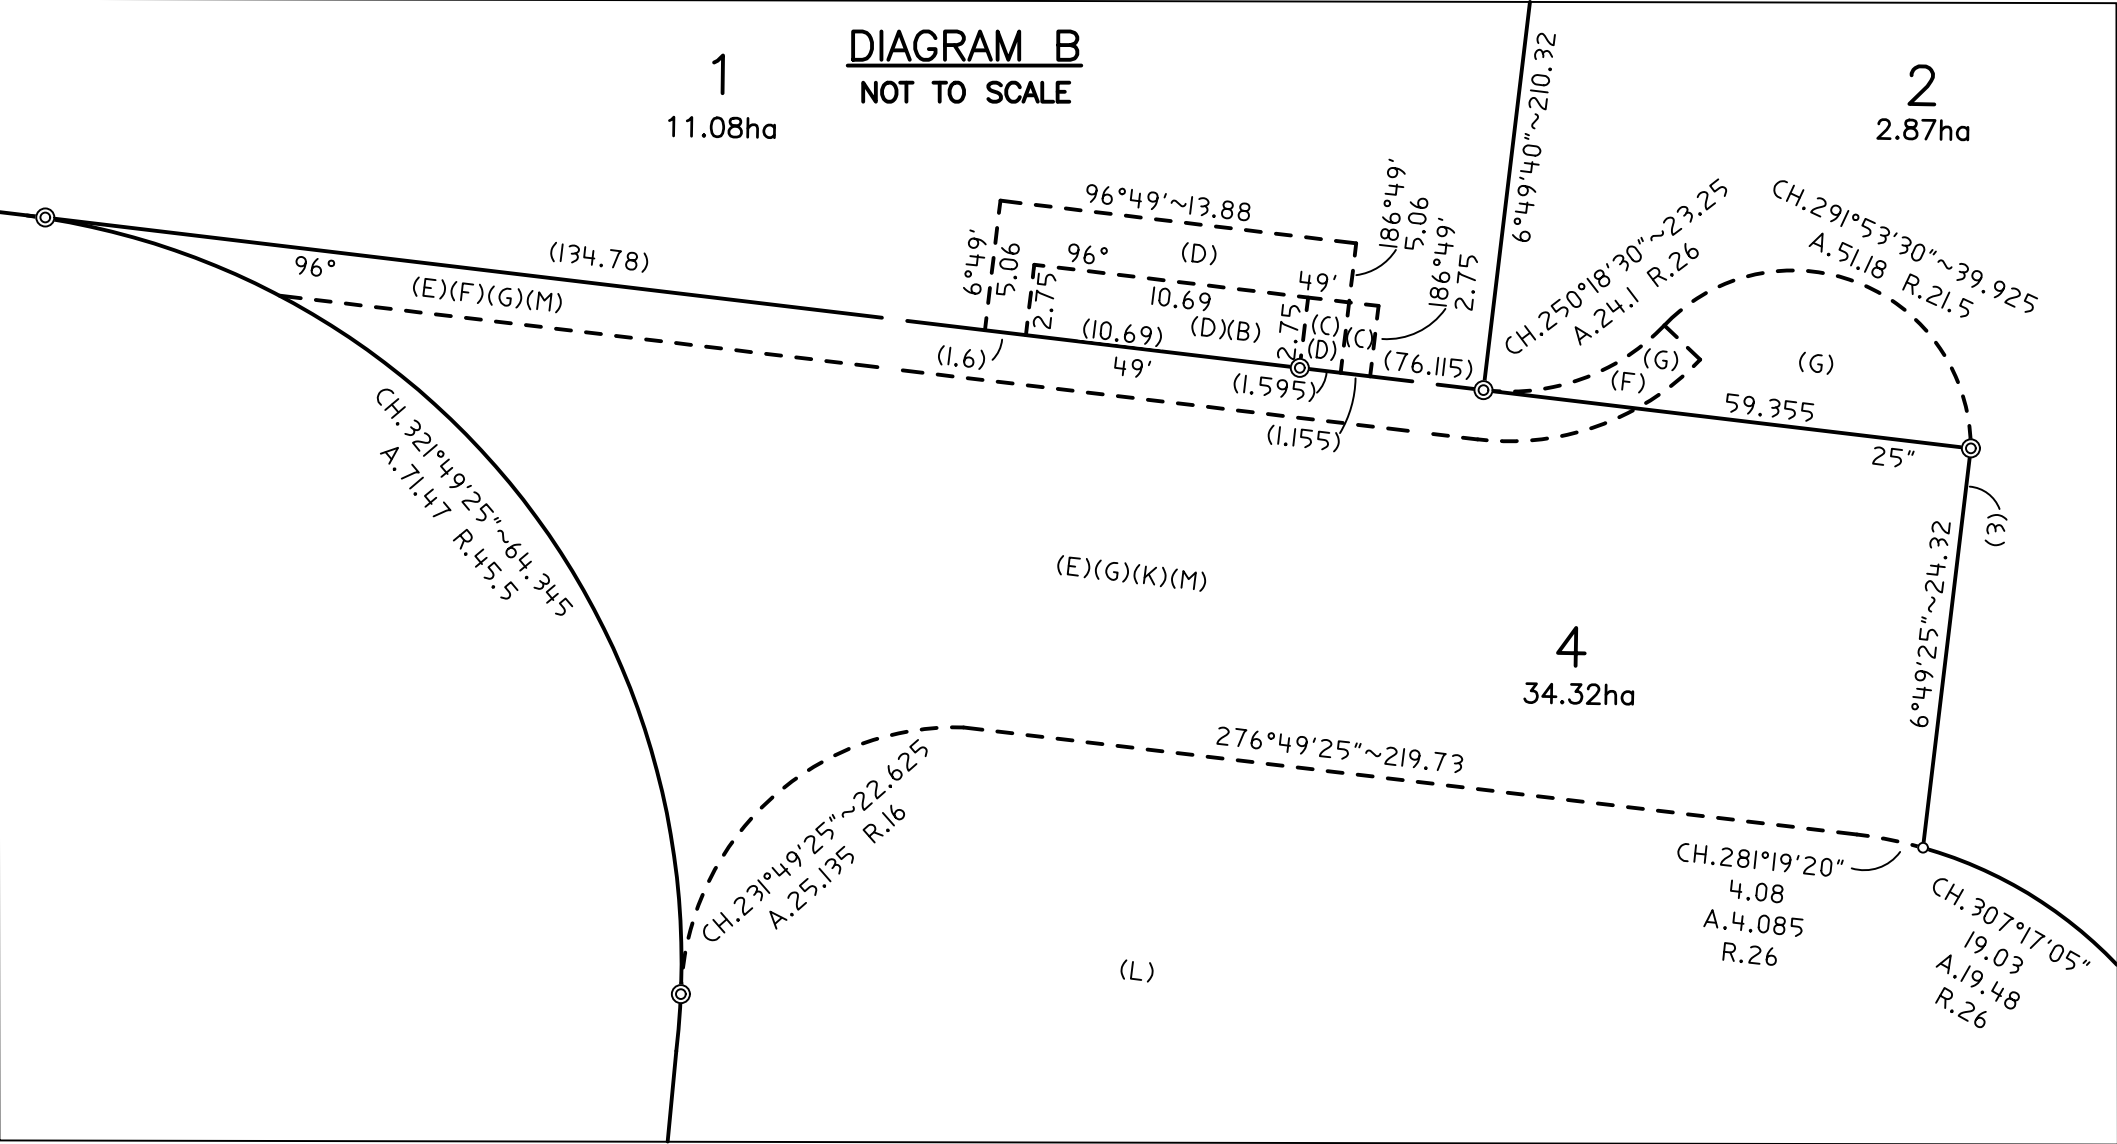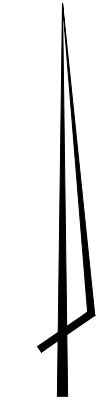

SHORT LINE TABLE				
#	BEARING	DISTANCE	ARC LENGTH	RADIUS
5	6°50'20"	2.26		
6	316°11'35"	9.13	9.205	21
7	307°17'05"	19.03	19.48	26
8	281°19'20"	4.08	4.085	26
9	6°49'25"	24.32		
10	297°53'30"	39.925	51.18	21.5
11	250°18'30"	23.25	24	26

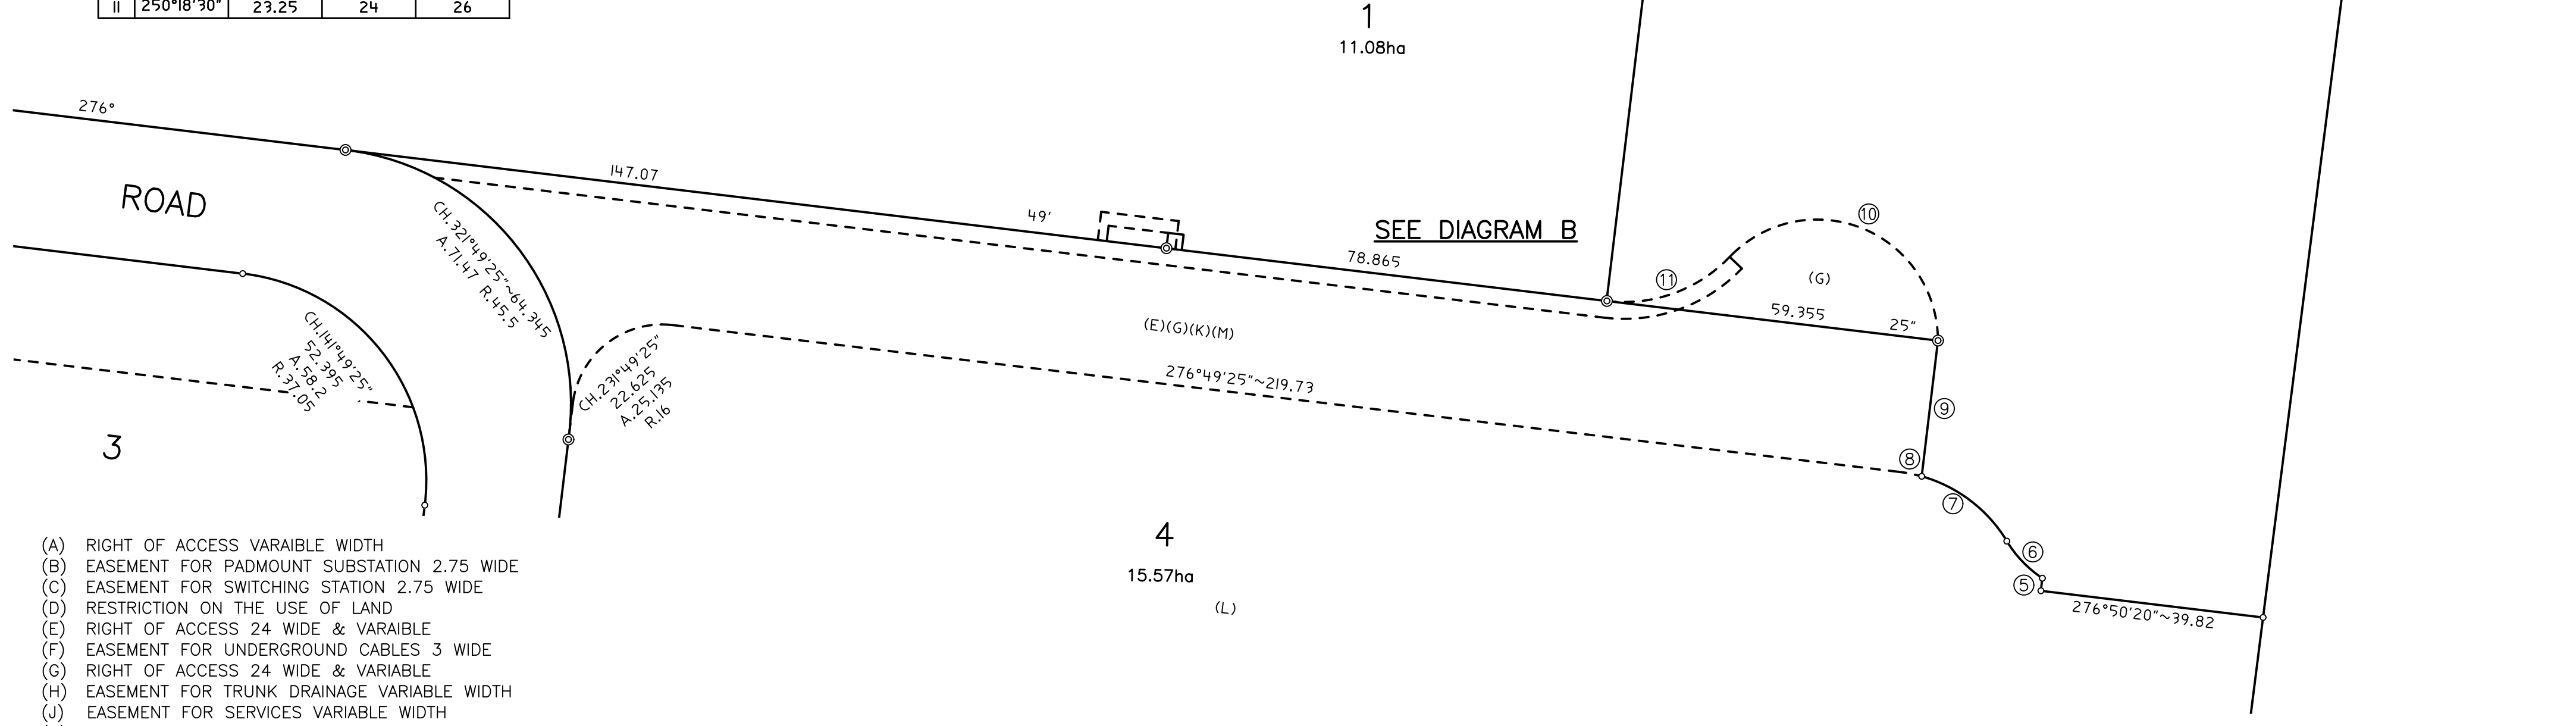

- (A) RIGHT OF ACCESS VARIABLE WIDTH
(B) EASEMENT FOR PADMOUNT SUBSTATION 2.75 WIDE
(C) EASEMENT FOR SWITCHING STATION 2.75 WIDE
(D) RESTRICTION ON THE USE OF LAND
(E) RIGHT OF ACCESS 24 WIDE & VARIABLE
(F) EASEMENT FOR UNDERGROUND CABLES 3 WIDE
(G) RIGHT OF ACCESS 24 WIDE & VARIABLE
(H) EASEMENT FOR TRUNK DRAINAGE VARIABLE WIDTH
(J) EASEMENT FOR SERVICES VARIABLE WIDTH
(K) EASEMENT FOR SERVICES 21 WIDE AND VARIABLE
(L) EASEMENT TO DRAIN WATER 24 WIDE AND VARIABLE
(M) RESTRICTION ON THE USE OF LAND
(N) EASEMENT FOR OVERHEAD POWERLINES VARIABLE WIDTH (DP1308906)
(O) EASEMENT FOR ELECTRICITY TRANSMISSION LINE
(GOV, GAZ, 16-08-1963 FOLIOS 2387, 2388, 2389)

Surveyor: LUKE P HAAVISTO LandPartners PTY LTD PO BOX 1144 DUNDAS 2117 Date of Survey: - Surveyor's Ref: SY074698.000.18	PLAN OF SUBDIVISION OF LOTS 111-115 IN DP1296469	LGA: PENRITH Locality: KEMPS CREEK Subdivision No: Lengths are in metres. Reduction Ratio 1:800	Registered	DP
--	--	--	------------	----

M.G.A



1
DP250002

3

4.343ha

(P)(R)


4

15.57ha


5

9.988ha

ABBOTTS ROAD 24 WIDE

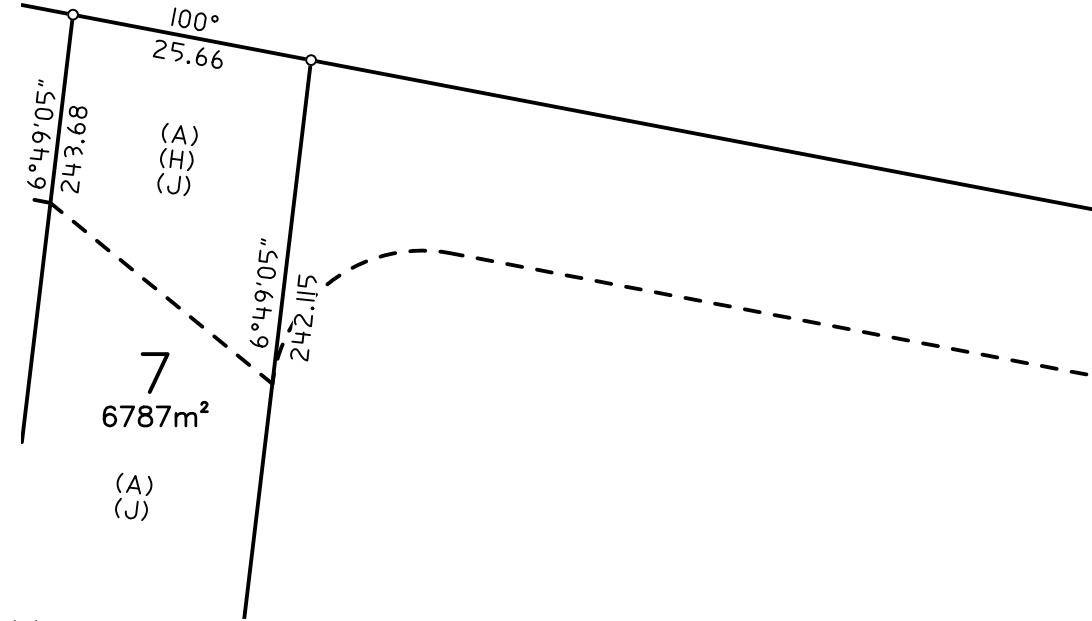

- (A) RIGHT OF ACCESS VARIABLE WIDTH
(B) EASEMENT FOR PADMOUNT SUBSTATION 2.75 WIDE
(C) EASEMENT FOR SWITCHING STATION 2.75 WIDE
(D) RESTRICTION ON THE USE OF LAND
(E) RIGHT OF ACCESS 24 WIDE & VARIABLE
(F) EASEMENT FOR UNDERGROUND CABLES 3 WIDE
(G) RIGHT OF ACCESS 24 WIDE & VARIABLE
(H) EASEMENT FOR TRUNK DRAINAGE VARIABLE WIDTH
(J) EASEMENT FOR SERVICES VARIABLE WIDTH
(K) EASEMENT FOR SERVICES 24 WIDE AND VARIABLE
(L) EASEMENT TO DRAIN WATER 24 WIDE AND VARIABLE
(M) RESTRICTION ON THE USE OF LAND
(N) EASEMENT FOR OVERHEAD POWERLINES VARIABLE WIDTH (DP1308906)
(O) EASEMENT FOR ELECTRICITY TRANSMISSION LINE (GOV, GAZ, 16-08-1963 FOLIOS 2387, 2388, 2389)
(P) POSITIVE COVENANT
(R) RESTRICTION ON THE USE OF LAND

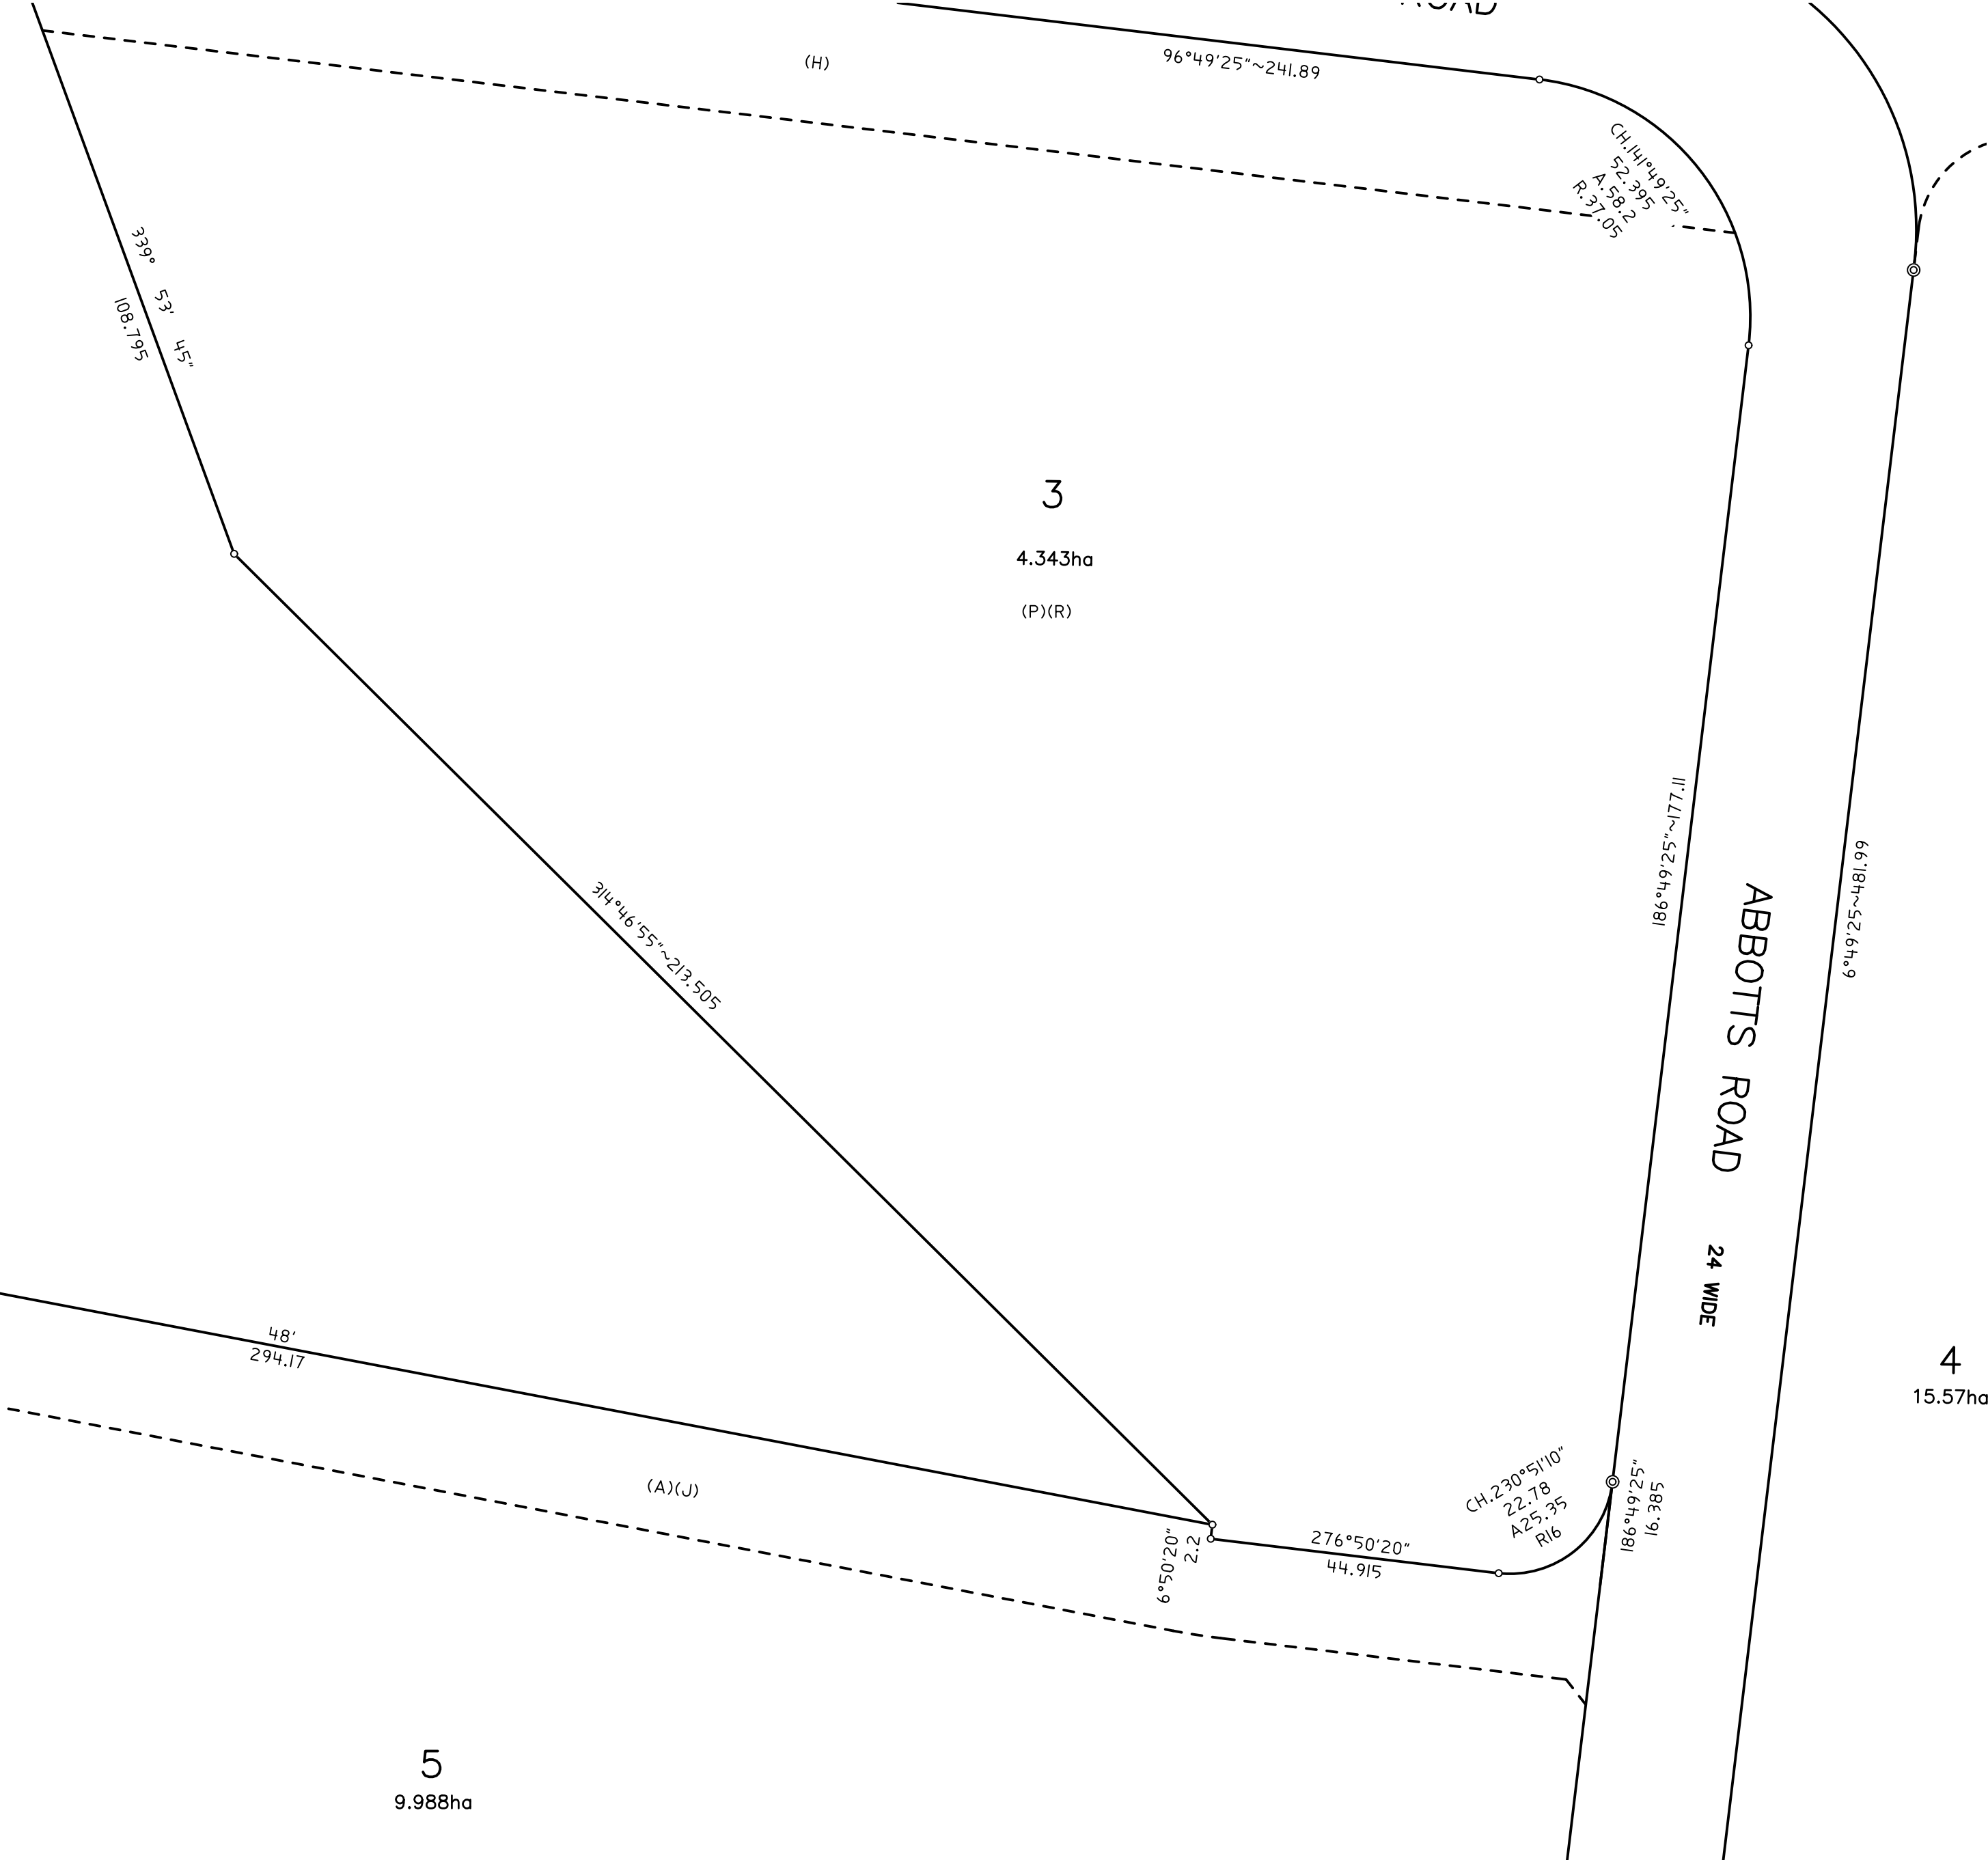

Surveyor: LUKE P HAAVISTO LandPartners PTY LTD PO BOX 1144 DUNDAS 2117 Date of Survey: - Surveyor's Ref: SY074698.000.18	PLAN OF SUBDIVISION OF LOTS 111-115 IN DP1296469	LGA: PENRITH Locality: KEMPS CREEK Subdivision No: Lengths are in metres. Reduction Ratio 1:800	Registered	DP
--	--	--	------------	----