


# WESTLINK

# KEMPS CREEK





## CIVIL WORKS PACKAGE - ON LOT WORKS
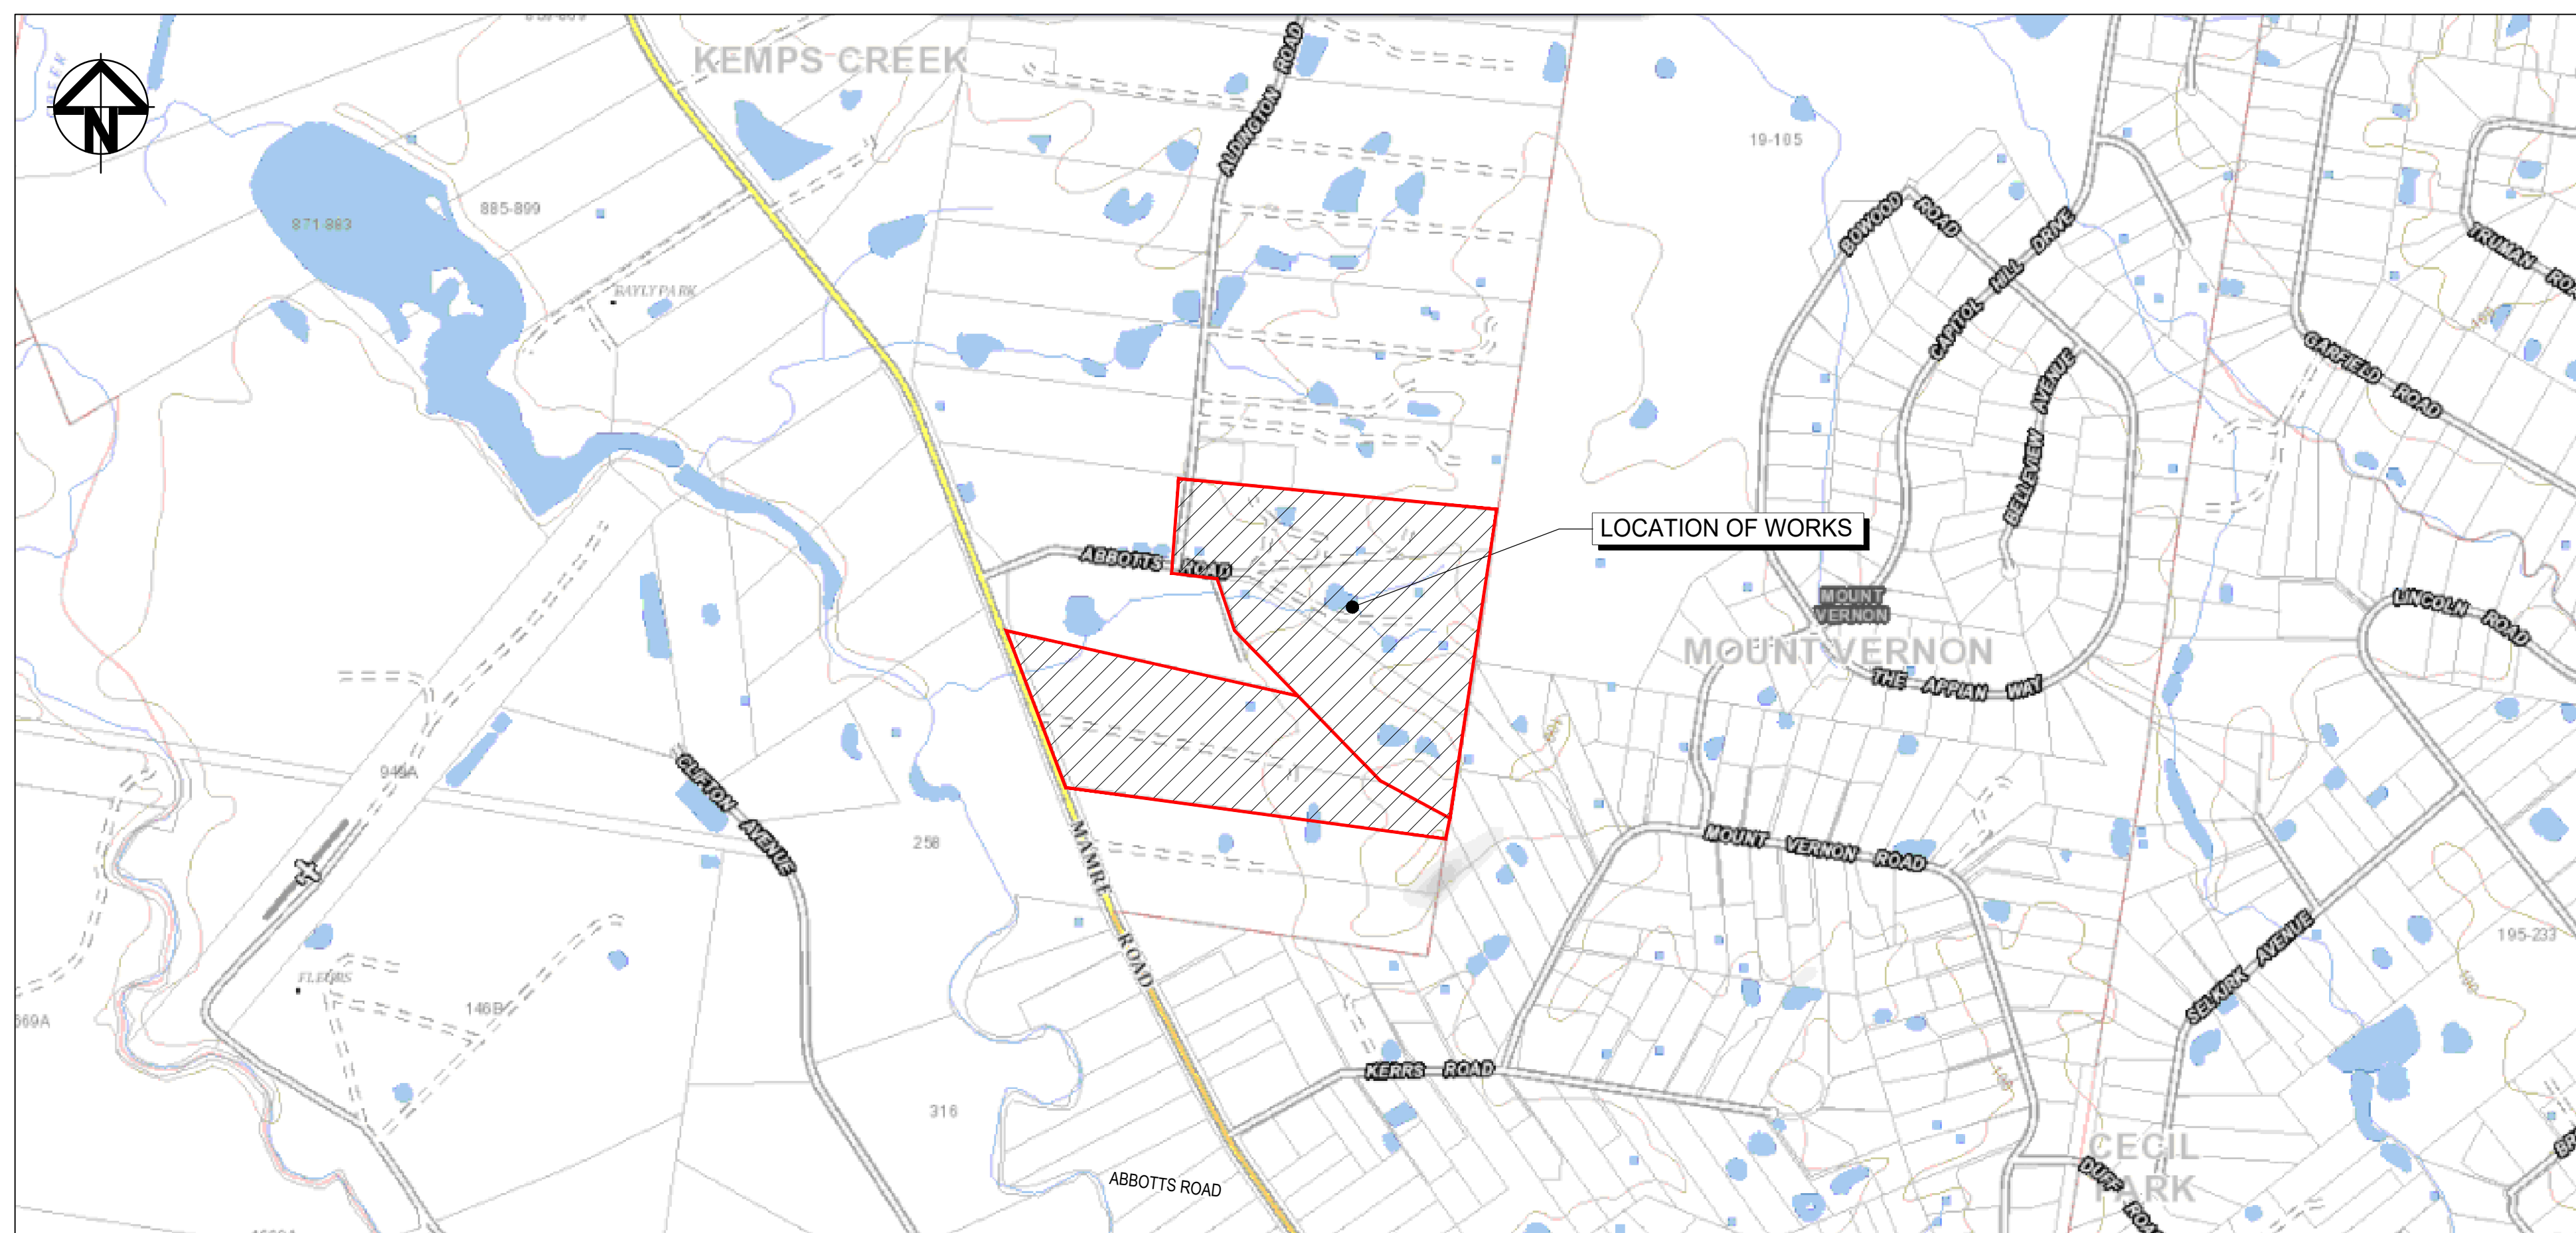
## STATE SIGNIFICANT DEVELOPMENT APPLICATION

## RTS-SSD-9138102




LOCALITY PLAN  
NTS

			Bar Scales		Client		<table><tr><td>Scales</td><td rowspan="2">N.T.S.</td><td>Drawn</td><td>LM</td></tr><tr><td>Grid</td><td>MGA2020</td><td>Checked</td><td>LM</td></tr><tr><td>Height Datum</td><td>AHD</td><td>Approved</td><td>AT</td></tr></table>	Scales	N.T.S.	Drawn	LM	Grid	MGA2020	Checked	LM	Height Datum	AHD	Approved	AT	<table><tr><td>Project</td><td>PROPOSED INDUSTRIAL DEVELOPMENT WESTLINK KEMPS CREEK</td></tr></table>	Project	PROPOSED INDUSTRIAL DEVELOPMENT WESTLINK KEMPS CREEK	<table><tr><td colspan="2">Civil Engineers and Project Managers</td></tr><tr><td colspan="2"></td></tr><tr><td colspan="2">Level 7, 153 Walker Street North Sydney NSW 2060 ABN 96 130 882 405 Tel: 02 9439 1777 Fax: 02 9923 1055 www.atl.net.au info@atl.net.au</td></tr></table>	Civil Engineers and Project Managers				Level 7, 153 Walker Street North Sydney NSW 2060 ABN 96 130 882 405 Tel: 02 9439 1777 Fax: 02 9923 1055 www.atl.net.au info@atl.net.au	
Scales	N.T.S.	Drawn					LM																						
Grid		MGA2020					Checked	LM																					
Height Datum	AHD	Approved					AT																						
Project	PROPOSED INDUSTRIAL DEVELOPMENT WESTLINK KEMPS CREEK																												
Civil Engineers and Project Managers																													
																													
Level 7, 153 Walker Street North Sydney NSW 2060 ABN 96 130 882 405 Tel: 02 9439 1777 Fax: 02 9923 1055 www.atl.net.au info@atl.net.au																													
H	RE-ISSUED FOR DEVELOPMENT APPLICATION	26-02-25																											
G	RE-ISSUED FOR DEVELOPMENT APPLICATION	10-05-24																											
F	RE-ISSUED FOR DEVELOPMENT APPLICATION	11-12-23																											
E	RE-ISSUED FOR DEVELOPMENT APPLICATION	03-11-23																											
D	RE-ISSUED FOR DEVELOPMENT APPLICATION	31-10-23																											
C	RE-ISSUED FOR DEVELOPMENT APPLICATION	19-10-22																											
B	RE-ISSUED FOR DEVELOPMENT APPLICATION	29-08-22																											
A	RTS SUBMISSION	08-04-22																											
Issue	Description	Date	<table><tr><td colspan="2">Status</td><td>FOR APPROVAL</td><td>A1</td></tr><tr><td colspan="2">Project - Drawing No.</td><td>20-748-C2000</td><td>Issue</td><td>H</td></tr></table>					Status		FOR APPROVAL	A1	Project - Drawing No.		20-748-C2000	Issue	H													
Status		FOR APPROVAL	A1																										
Project - Drawing No.		20-748-C2000	Issue	H																									





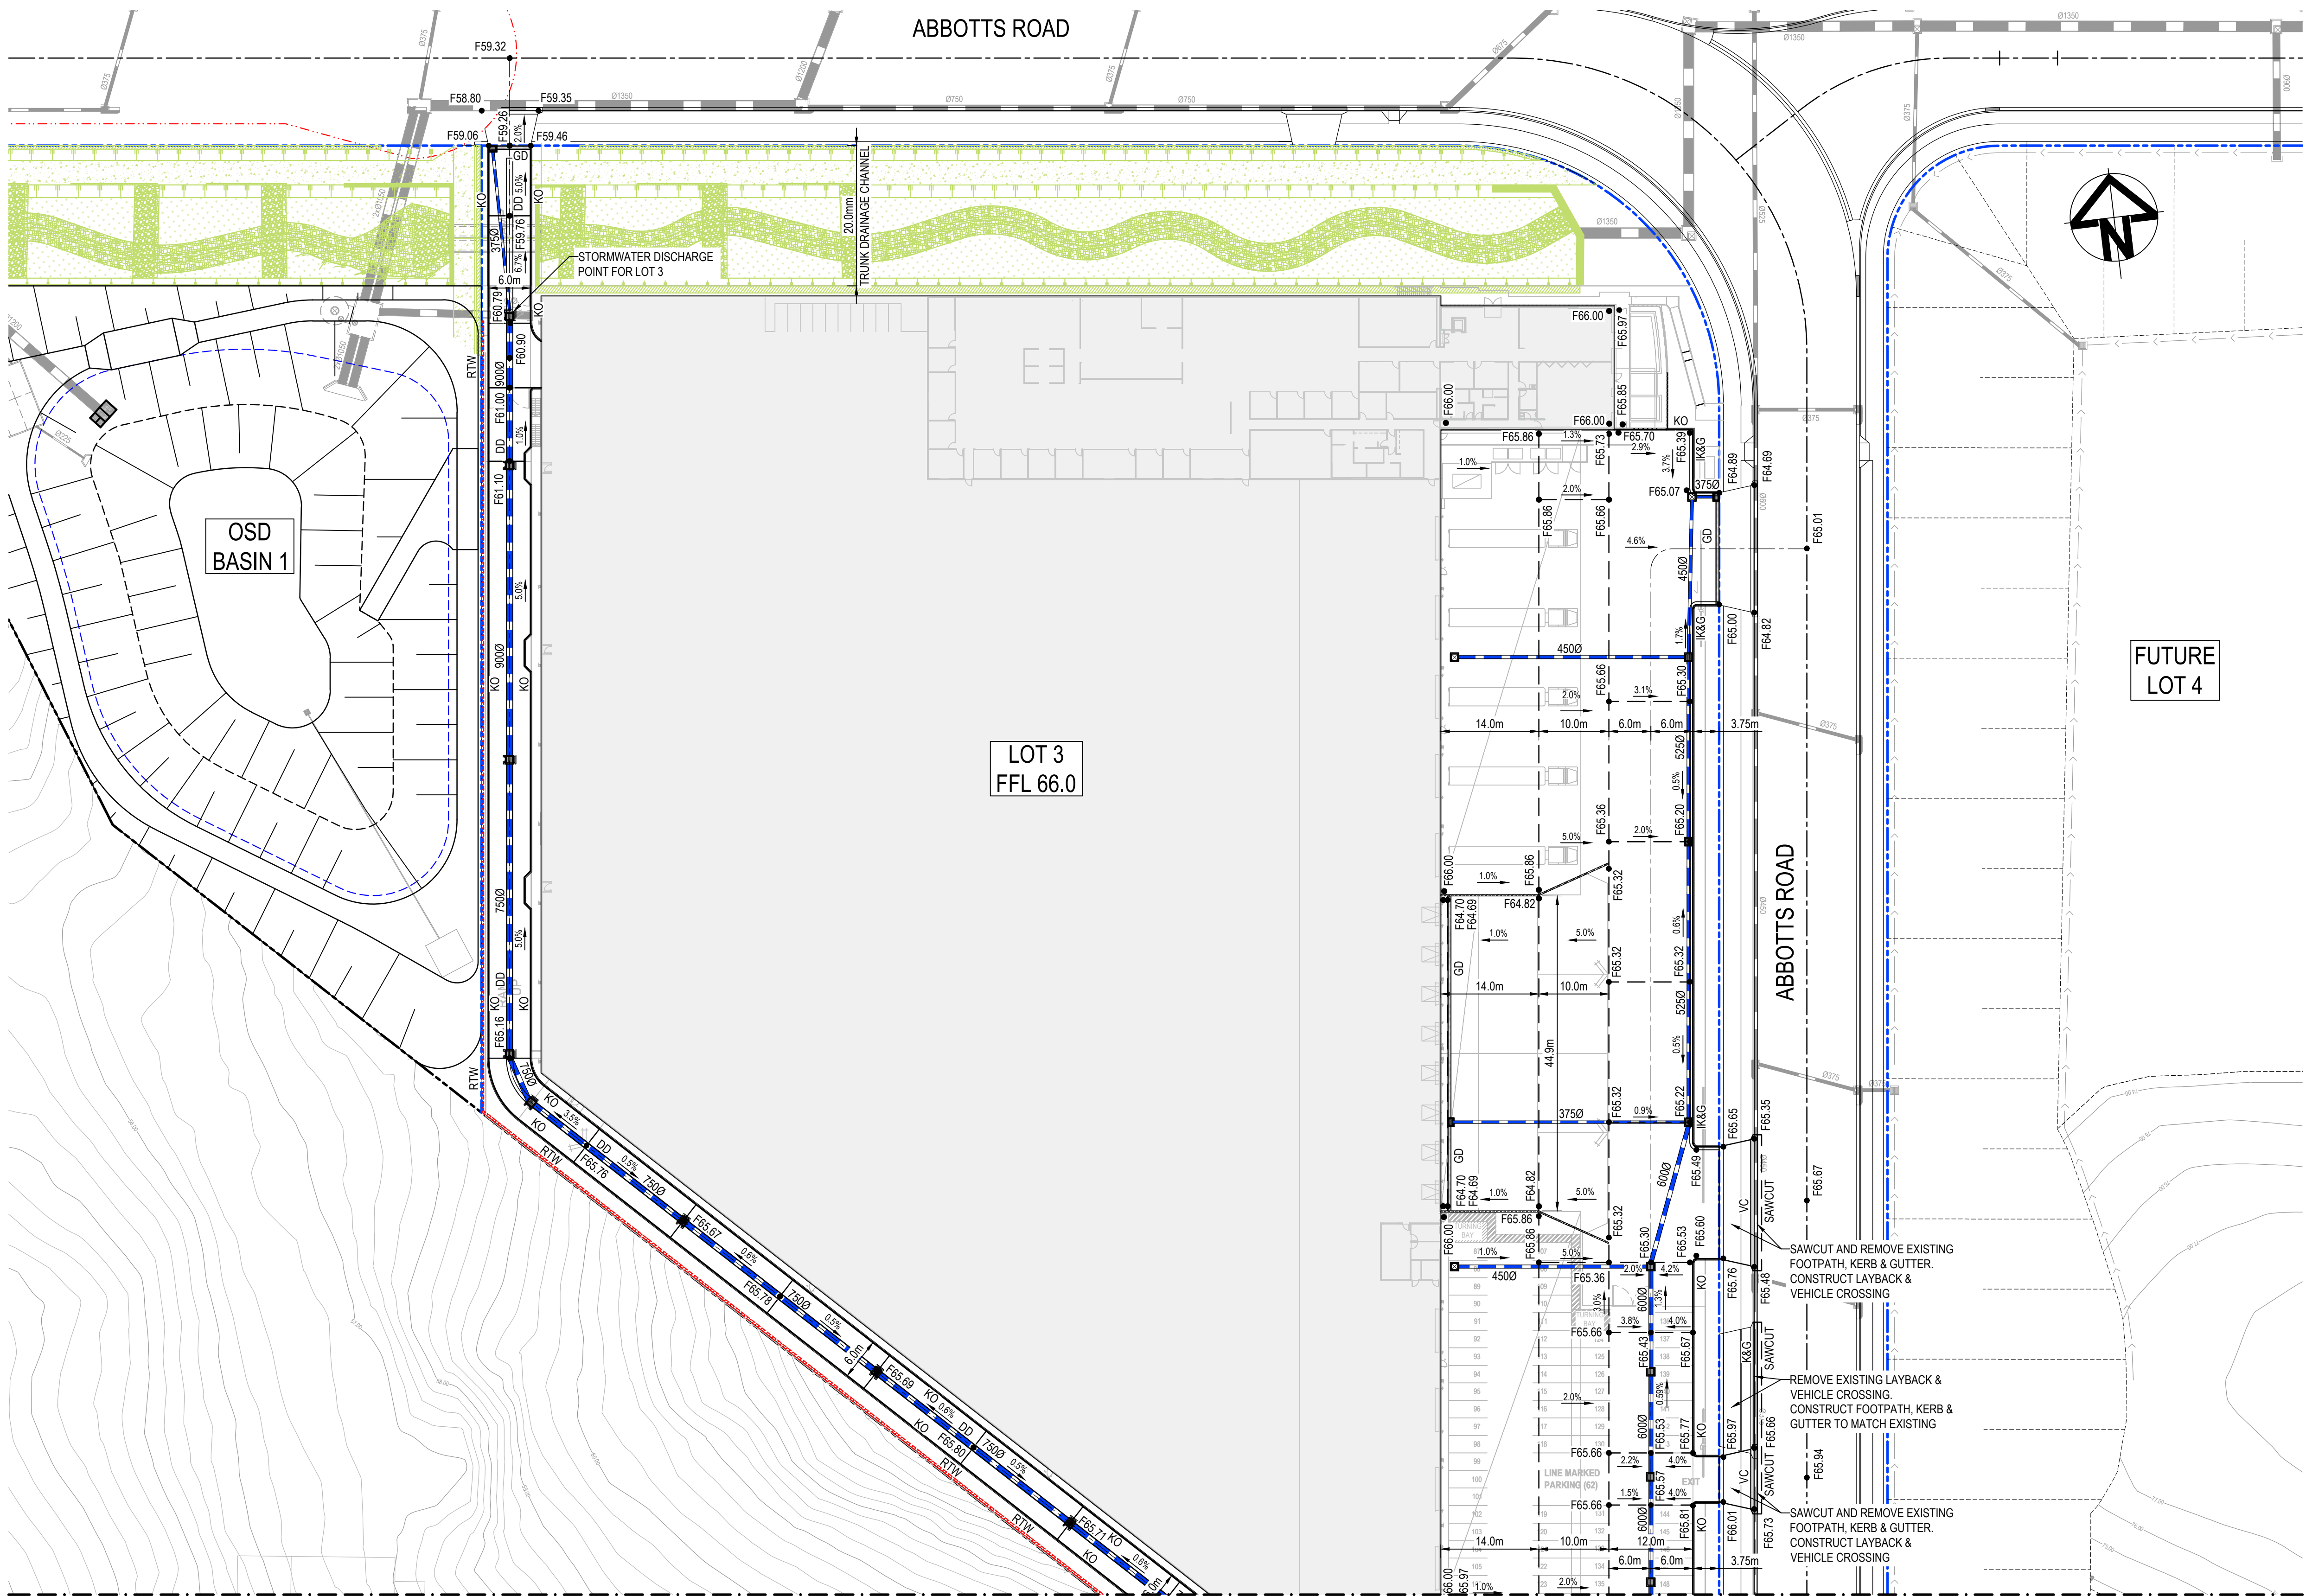

LEGEND:

EXISTING BOUNDARY

PROPOSED BOUNDARY

PROPOSED EASEMENT

ALDINGTON / ABBOTTS RD UPGRADE .  
NOT PART OF THIS SCOPE OF WORKS.

BOUNDARY TO BE REMOVED

PROPOSED RETAINING WALL

F59.30

PROPOSED SPOT HEIGHT

PROPOSED SURFACE GRADE

PROPOSED BATTER  
FILL BATTER 1(V):5(H)  
CUT BATTER 1(V):3(H)  
U.N.O

PROPOSED KERB AND GUTTER

PROPOSED DRIVEWAY KERB ONLY

PROPOSED KERB RAMP

PROPOSED SAFETY BARRIER

PROPOSED CATCH DRAIN

PROPOSED STORMWATER  
JUNCTION PIT

PROPOSED STORMWATER  
SURFACE INLET PIT

PROPOSED STORMWATER KERB  
INLET PIT WITH LINTEL

PROPOSED STORMWATER PIPE  
WITH HEADWALL

PROPOSED STORMWATER LINE WITH  
SIZE AND DIRECTION


PROPOSED UPSTREAM STORMWATER  
DIVERSION LINE

PROPOSED 300mm WIDE GRATED  
DRAIN WITH CLASS D GRATE UNO

ALL LEVELS SHOWN ARE ±1000mm U.N.O

I	RE-ISSUED FOR DEVELOPMENT APPLICATION	26-02-25
H	RE-ISSUED FOR DEVELOPMENT APPLICATION	10-05-24
G	RE-ISSUED FOR DEVELOPMENT APPLICATION	11-12-23
F	RE-ISSUED FOR DEVELOPMENT APPLICATION	31-10-23
E	RE-ISSUED FOR DEVELOPMENT APPLICATION	14-02-23
D	RE-ISSUED FOR DEVELOPMENT APPLICATION	15-12-22
C	RE-ISSUED FOR DEVELOPMENT APPLICATION	19-10-22
B	RE-ISSUED FOR DEVELOPMENT APPLICATION	29-08-22
A	RTS SUBMISSION	08-04-22
Issue	Description	Date

Bar Scales

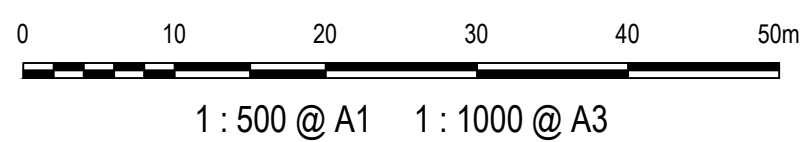

Client



Scales  
1:500

Grid  
MGA2020

Height  
Datum  
AHD

GDA2020  
THIS DRAWING CANNOT BE COPIED OR REPRODUCED IN ANY FORM  
OR USED FOR ANY OTHER PURPOSE OTHER THAN THAT ORIGINALLY  
INTENDED WITHOUT THE WRITTEN PERMISSION OF AT&L

Drawn	LM
Designed	LM
Checked	AT
Approved	

Project  
PROPOSED INDUSTRIAL  
DEVELOPMENT  
WESTLINK  
KEMPS CREEK

Title  
LOT 4  
SITEWORKS AND STORMWATER  
PLAN  
SHEET 1

Civil Engineers and Project Managers

at&l


Level 7, 153 Walker Street  
North Sydney NSW 2060  
ABN 96 130 882 405  
Tel: 02 9439 1777  
Fax: 02 9923 1055  
www.atl.net.au  
info@atl.net.au

Status  
FOR APPROVAL  
NOT TO BE USED FOR CONSTRUCTION

Project - Drawing No.  
20-748-C2113

Issue  
I



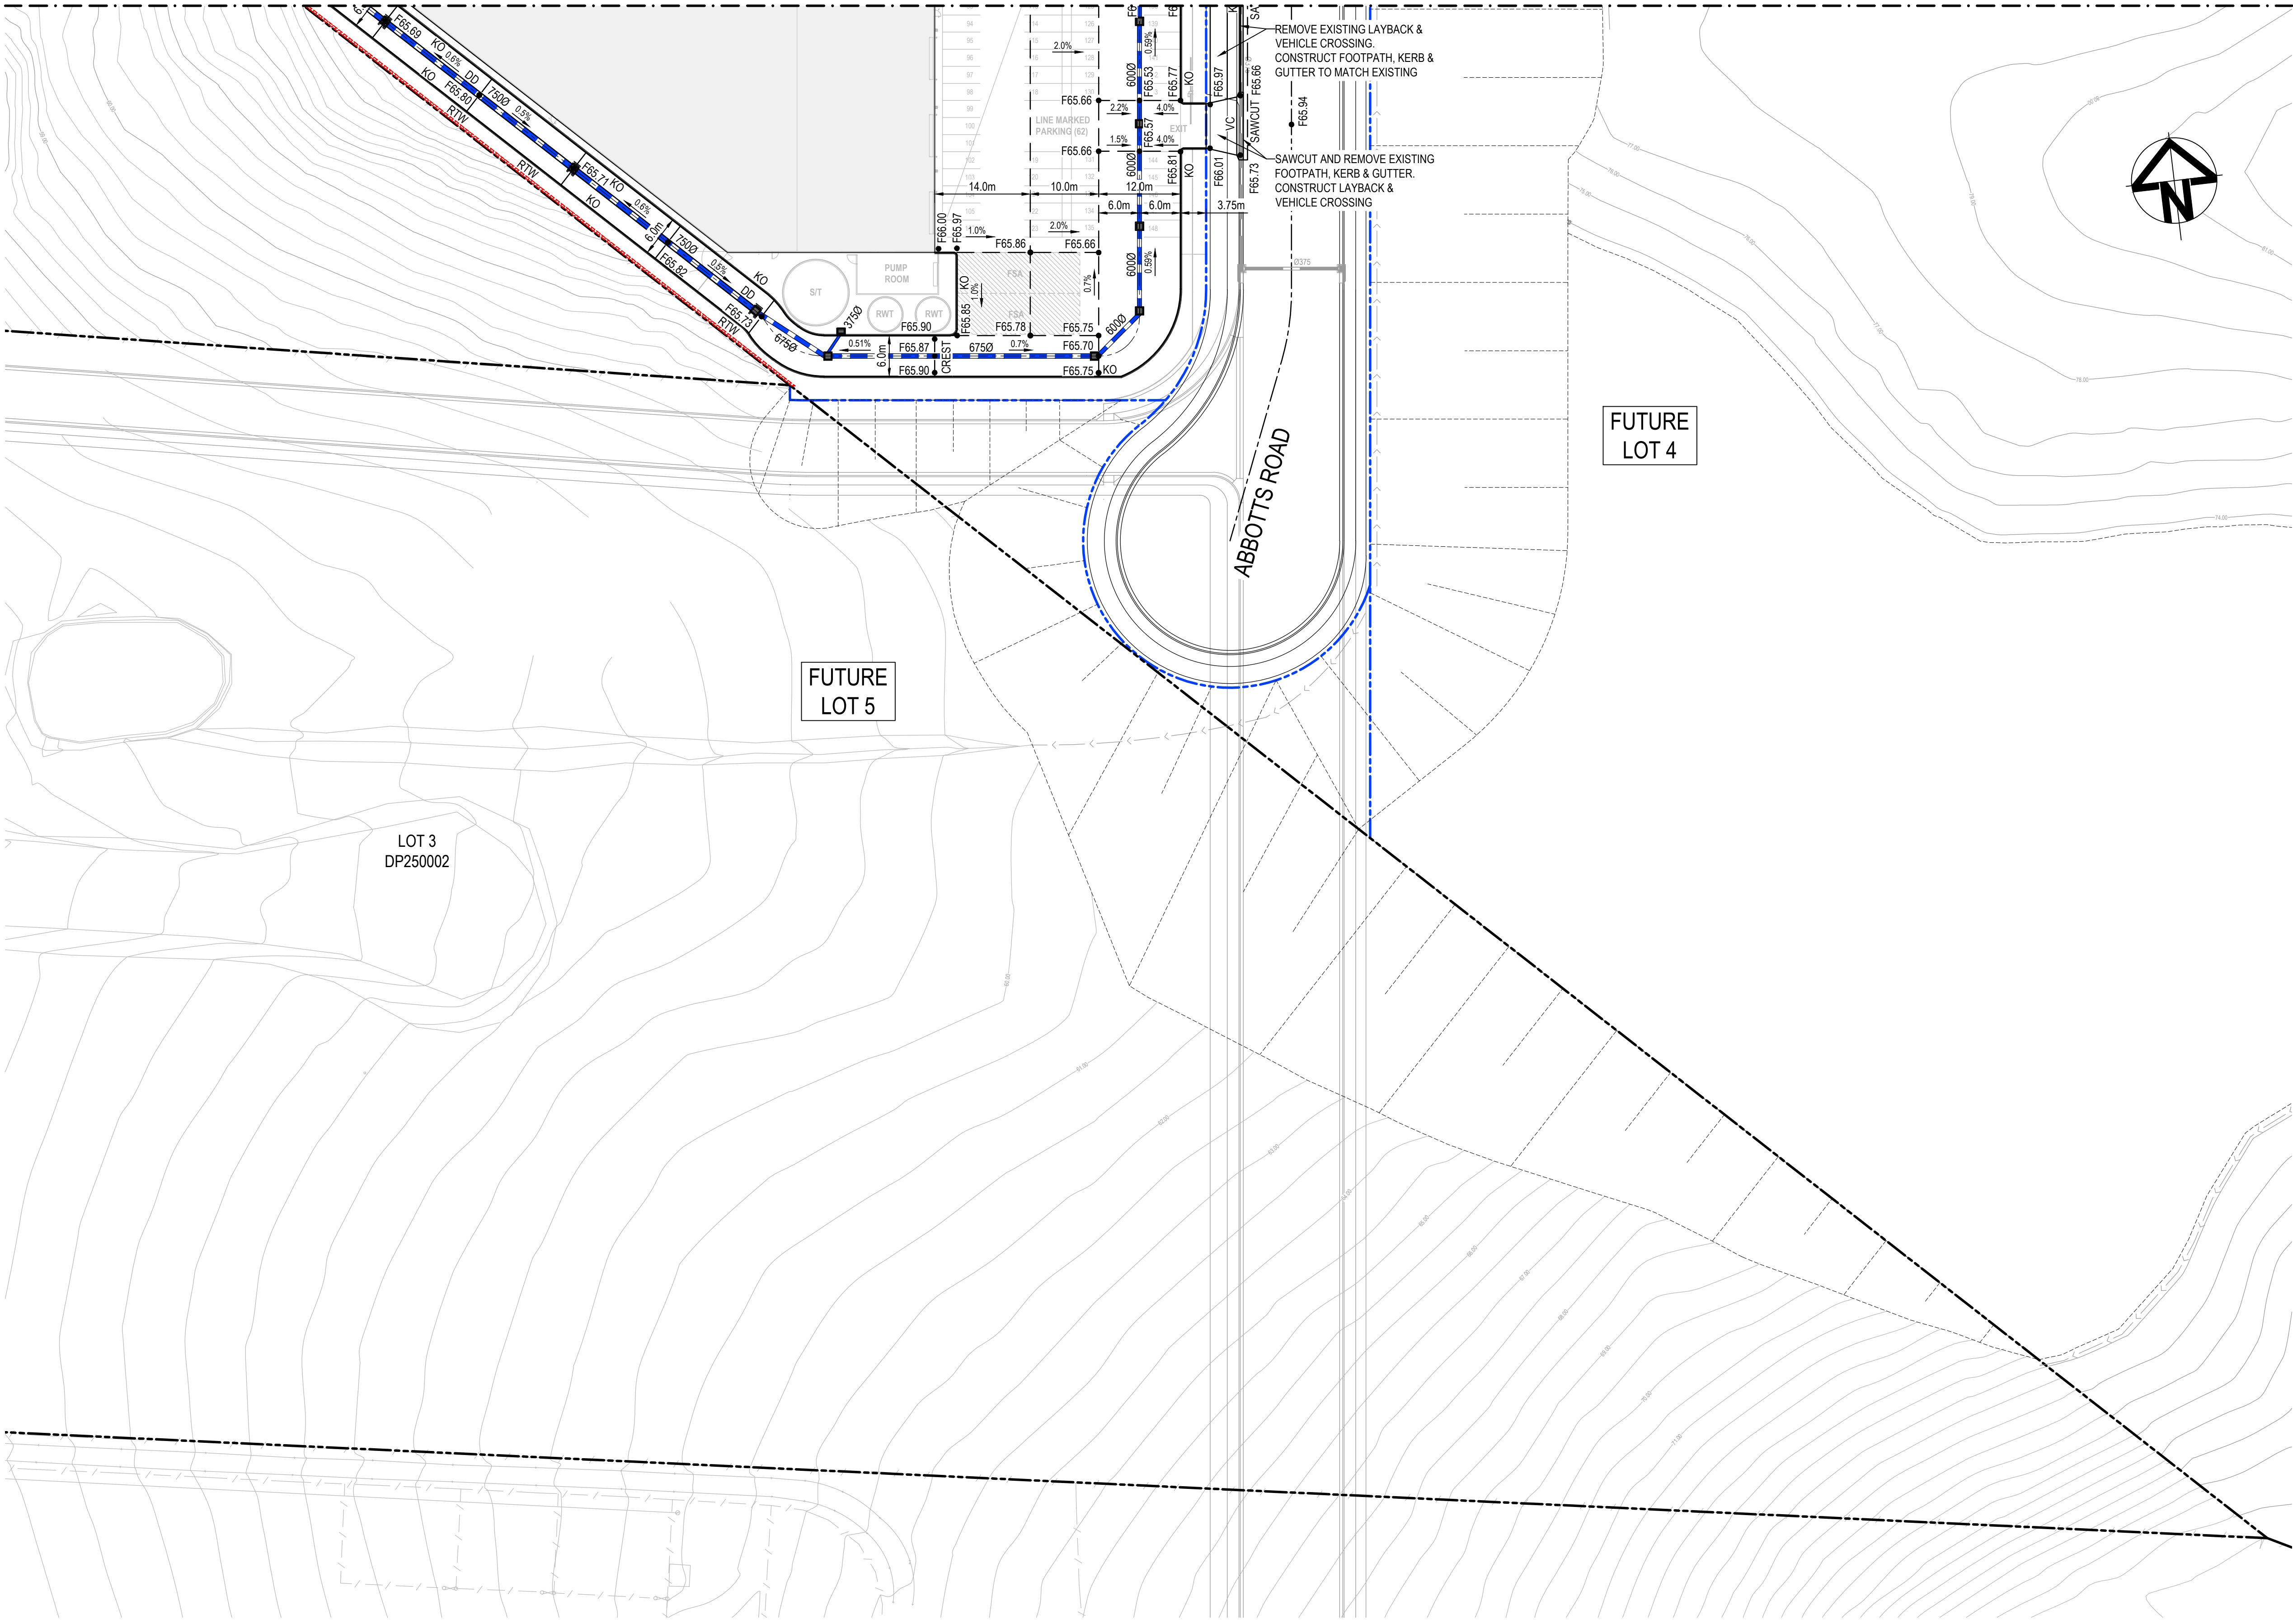


**LEGEND:**

- EXISTING BOUNDARY
- PROPOSED BOUNDARY
- PROPOSED EASEMENT
- ALDINGTON / ABBOTTS RD UPGRADE. NOT PART OF THIS SCOPE OF WORKS.
- BOUNDARY TO BE REMOVED
- PROPOSED RETAINING WALL
- PROPOSED SPOT HEIGHT
- PROPOSED SURFACE GRADE
- PROPOSED BATTER  
FILL BATTER 1(V):5(H)  
CUT BATTER 1(V):3(H)  
U.N.O
- PROPOSED KERB AND GUTTER
- PROPOSED DRIVEWAY KERB ONLY
- PROPOSED KERB RAMP
- PROPOSED SAFETY BARRIER
- PROPOSED CATCH DRAIN
- PROPOSED STORMWATER JUNCTION PIT
- PROPOSED STORMWATER SURFACE INLET PIT
- PROPOSED STORMWATER KERB INLET PIT WITH LINTEL
- PROPOSED STORMWATER PIPE WITH HEADWALL
- PROPOSED STORMWATER LINE WITH SIZE AND DIRECTION
- PROPOSED UPSTREAM STORMWATER DIVERSION LINE
- PROPOSED 300mm WIDE GRATED DRAIN WITH CLASS D GRATE UNO

ALL LEVELS SHOWN ARE ±1000mm U.N.O

I	RE-ISSUED FOR DEVELOPMENT APPLICATION	26-02-25
H	RE-ISSUED FOR DEVELOPMENT APPLICATION	10-05-24
G	RE-ISSUED FOR DEVELOPMENT APPLICATION	11-12-23
F	RE-ISSUED FOR DEVELOPMENT APPLICATION	03-11-23
E	RE-ISSUED FOR DEVELOPMENT APPLICATION	31-10-23
D	RE-ISSUED FOR DEVELOPMENT APPLICATION	14-02-23
C	RE-ISSUED FOR DEVELOPMENT APPLICATION	19-10-22
B	RE-ISSUED FOR DEVELOPMENT APPLICATION	29-08-22
A	RTS SUBMISSION	08-04-22
Issue	Description	Date

Bar Scales

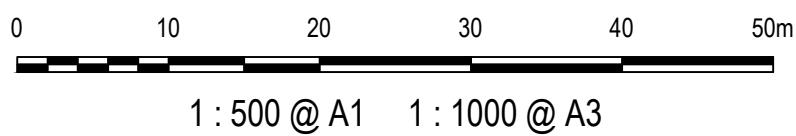

Client



Scales  
1:500

Drawn  
LM

Designed  
LM

Grid  
MGA2020

Checked  
AT

Height  
Datum  
AHD

Approved

**GDA2020**  
THIS DRAWING CANNOT BE COPIED OR REPRODUCED IN ANY FORM OR USED FOR ANY OTHER PURPOSE OTHER THAN THAT ORIGINALLY INTENDED WITHOUT THE WRITTEN PERMISSION OF AT&L

Project  
**PROPOSED INDUSTRIAL DEVELOPMENT WESTLINK KEMPS CREEK**

Title  
**LOT 4 SITEWORKS AND STORMWATER PLAN SHEET 2**

Civil Engineers and Project Managers


**at&l**  
Level 7, 153 Walker Street  
North Sydney NSW 2060  
ABN 96 130 882 405  
Tel: 02 9439 1777  
Fax: 02 9923 1055  
www.atl.net.au  
info@atl.net.au

Status  
**FOR APPROVAL**  
NOT TO BE USED FOR CONSTRUCTION

Project - Drawing No.  
**20-748-C2114**

Issue  
**I**



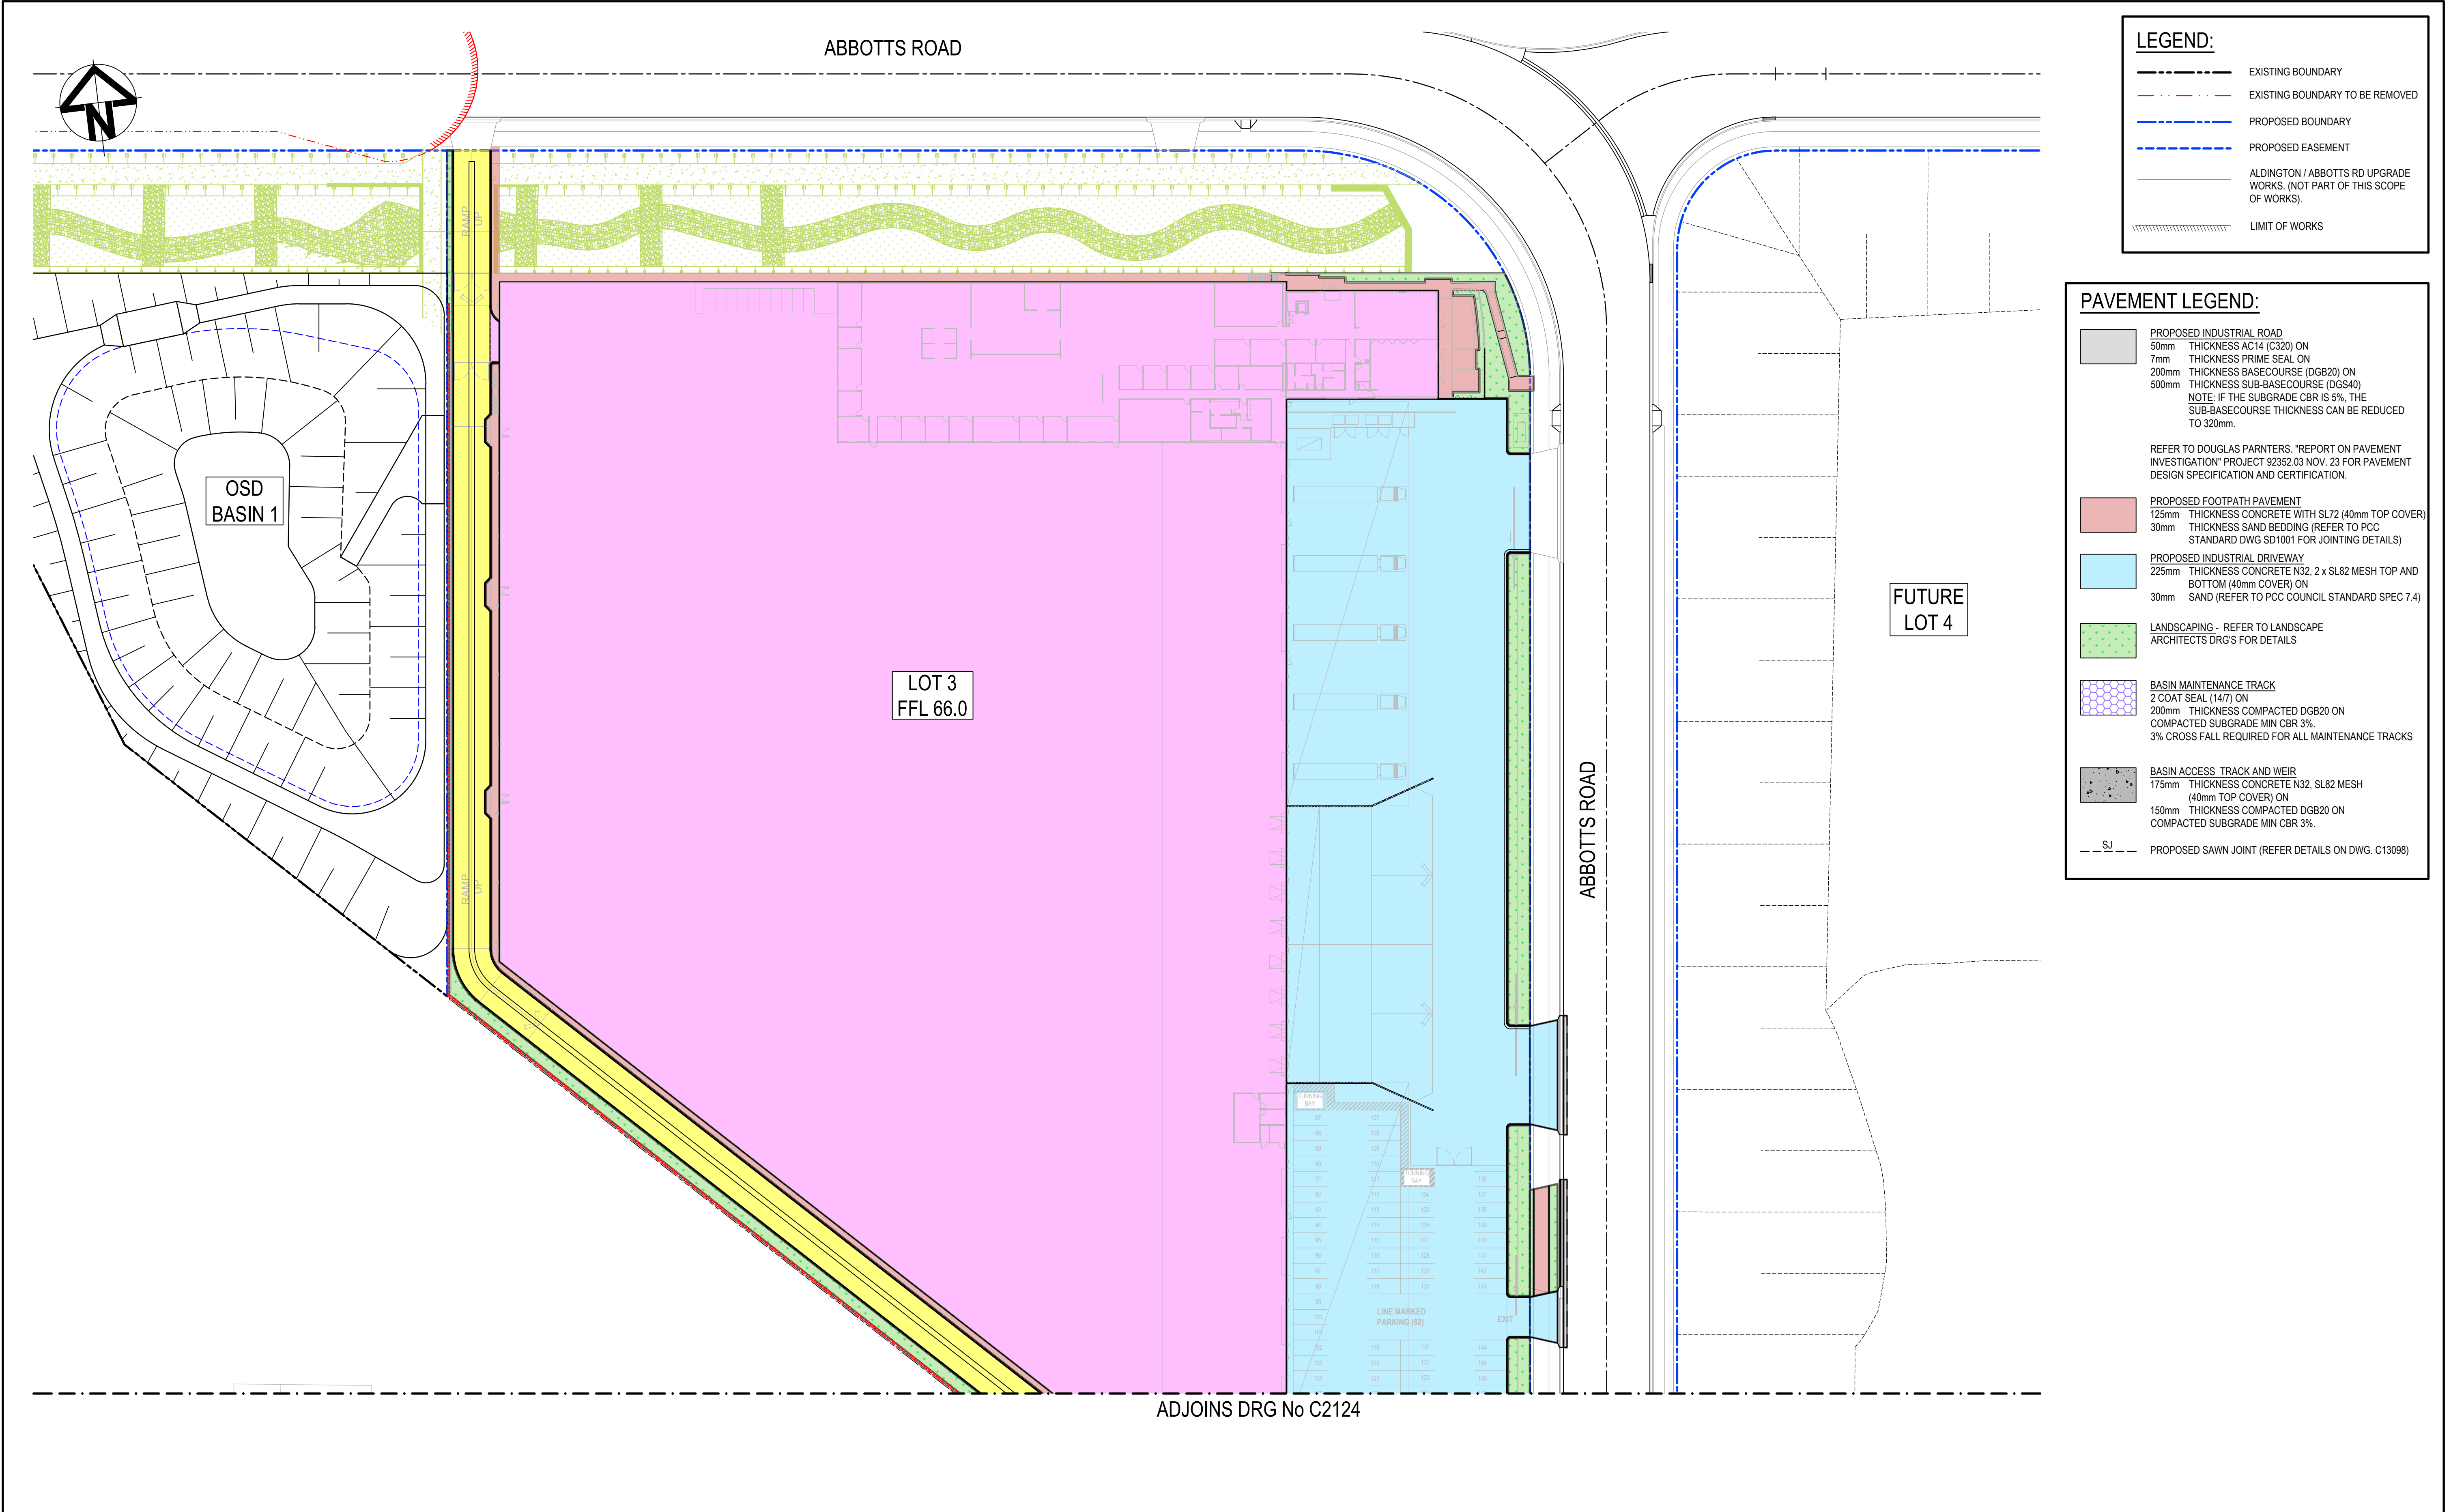

**LEGEND:**


- EXISTING BOUNDARY
- EXISTING BOUNDARY TO BE REMOVED
- PROPOSED BOUNDARY
- PROPOSED EASEMENT
- ALDINGTON / ABBOTTS RD UPGRADE WORKS. (NOT PART OF THIS SCOPE OF WORKS).
- LIMIT OF WORKS

**PAVEMENT LEGEND:**

- PROPOSED INDUSTRIAL ROAD**
  - 50mm THICKNESS AC14 (C320) ON
  - 7mm THICKNESS PRIME SEAL ON
  - 200mm THICKNESS BASECOURSE (DGB20) ON
  - 500mm THICKNESS SUB-BASECOURSE (DGS40)
  - NOTE: IF THE SUBGRADE CBR IS 5%, THE SUB-BASECOURSE THICKNESS CAN BE REDUCED TO 320mm.
- REFER TO DOUGLAS PARNTERS, "REPORT ON PAVEMENT INVESTIGATION" PROJECT 92352.03 NOV. 23 FOR PAVEMENT DESIGN SPECIFICATION AND CERTIFICATION.
- PROPOSED FOOTPATH PAVEMENT**
  - 125mm THICKNESS CONCRETE WITH SL72 (40mm TOP COVER)
  - 30mm THICKNESS SAND BEDDING (REFER TO PCC STANDARD DWG SD1001 FOR JOINTING DETAILS)
- PROPOSED INDUSTRIAL DRIVEWAY**
  - 225mm THICKNESS CONCRETE N32, 2 x SL82 MESH TOP AND BOTTOM (40mm COVER) ON
  - 30mm SAND (REFER TO PCC COUNCIL STANDARD SPEC 7.4)
- LANDSCAPING - REFER TO LANDSCAPE ARCHITECTS DRG'S FOR DETAILS**
- BASIN MAINTENANCE TRACK**
  - 2 COAT SEAL (14/7) ON
  - 200mm THICKNESS COMPACTED DGB20 ON
  - COMPACTED SUBGRADE MIN CBR 3%.
  - 3% CROSS FALL REQUIRED FOR ALL MAINTENANCE TRACKS
- BASIN ACCESS TRACK AND WEIR**
  - 175mm THICKNESS CONCRETE N32, SL82 MESH (40mm TOP COVER) ON
  - 150mm THICKNESS COMPACTED DGB20 ON
  - COMPACTED SUBGRADE MIN CBR 3%.
- PROPOSED SAWN JOINT (REFER DETAILS ON DWG. C13098)

<table><tr><td>I</td><td>RE-ISSUED FOR DEVELOPMENT APPLICATION</td><td>26-02-25</td></tr><tr><td>H</td><td>RE-ISSUED FOR DEVELOPMENT APPLICATION</td><td>10-05-24</td></tr><tr><td>G</td><td>RE-ISSUED FOR DEVELOPMENT APPLICATION</td><td>11-12-23</td></tr><tr><td>F</td><td>RE-ISSUED FOR DEVELOPMENT APPLICATION</td><td>03-11-23</td></tr><tr><td>E</td><td>RE-ISSUED FOR DEVELOPMENT APPLICATION</td><td>31-10-23</td></tr><tr><td>D</td><td>RE-ISSUED FOR DEVELOPMENT APPLICATION</td><td>14-02-23</td></tr><tr><td>C</td><td>RE-ISSUED FOR DEVELOPMENT APPLICATION</td><td>19-10-22</td></tr><tr><td>B</td><td>RE-ISSUED FOR DEVELOPMENT APPLICATION</td><td>29-08-22</td></tr><tr><td>A</td><td>RTS SUBMISSION</td><td>08-04-22</td></tr><tr><td>Issue</td><td>Description</td><td>Date</td></tr></table>			I	RE-ISSUED FOR DEVELOPMENT APPLICATION	26-02-25	H	RE-ISSUED FOR DEVELOPMENT APPLICATION	10-05-24	G	RE-ISSUED FOR DEVELOPMENT APPLICATION	11-12-23	F	RE-ISSUED FOR DEVELOPMENT APPLICATION	03-11-23	E	RE-ISSUED FOR DEVELOPMENT APPLICATION	31-10-23	D	RE-ISSUED FOR DEVELOPMENT APPLICATION	14-02-23	C	RE-ISSUED FOR DEVELOPMENT APPLICATION	19-10-22	B	RE-ISSUED FOR DEVELOPMENT APPLICATION	29-08-22	A	RTS SUBMISSION	08-04-22	Issue	Description	Date	<p>Bar Scales</p> <div><div><div></div><div></div><div></div><div></div><div></div><div></div><div></div><div></div><div></div><div></div><div></div><div></div><div></div><div></div><div></div><div></div><div></div><div></div><div></div><div></div><div></div><div></div><div></div><div></div><div></div><div></div><div></div><div></div><div></div><div></div><div></div><div></div><div></div><div></div><div></div><div></div><div></div><div></div><div></div><div></div><div></div><div></div><div></div><div></div><div></div><div></div><div></div><div></div><div></div><div></div><div></div><div></div><div></div><div></div><div></div><div></div><div></div><div></div><div></div><div></div><div></div><div></div><div></div><div></div><div></div><div></div><div></div><div></div><div></div><div></div><div></div><div></div><div></div><div></div><div></div><div></div><div></div><div></div><div></div><div></div><div></div><div></div><div></div><div></div><div></div><div></div><div></div><div></div><div></div><div></div><div></div><div></div><div></div><div></div><div></div><div></div><div></div><div></div><div></div><div></div><div></div><div></div><div></div><div></div><div></div><div></div><div></div><div></div><div></div><div></div><div></div><div></div><div></div><div></div><div></div><div></div><div></div><div></div><div></div><div></div><div></div><div></div><div></div><div></div><div></div><div></div><div></div><div></div><div></div><div></div><div></div><div></div><div></div><div></div><div></div><div></div><div></div><div></div><div></div><div></div><div></div><div></div><div></div><div></div><div></div><div></div><div></div><div></div><div></div><div></div><div></div><div></div><div></div><div></div><div></div><div></div><div></div><div></div><div></div><div></div><div></div><div></div><div></div><div></div><div></div><div></div><div></div><div></div><div></div><div></div><div></div><div></div><div></div><div></div><div></div><div></div><div></div><div></div><div></div><div></div><div></div><div></div><div></div><div></div><div></div><div></div><div></div><div></div><div></div><div></div><div></div><div></div><div></div><div></div><div></div><div></div><div></div><div></div><div></div><div></div><div></div><div></div><div></div><div></div><div></div><div></div><div></div><div></div><div></div><div></div><div></div><div></div><div></div><div></div><div></div><div></div><div></div><div></div><div></div><div></div><div></div><div></div><div></div><div></div><div></div><div></div><div></div><div></div><div></div><div></div><div></div><div></div><div></div><div></div><div></div><div></div><div></div><div></div><div></div><div></div><div></div><div></div><div></div><div></div><div></div><div></div><div></div><div></div><div></div><div></div><div></div><div></div><div></div><div></div><div></div><div></div><div></div><div></div><div></div><div></div><div></div><div></div><div></div><div></div><div></div><div></div><div></div><div></div><div></div><div></div><div></div><div></div><div></div><div></div><div></div><div></div><div></div><div></div><div></div><div></div><div></div><div></div><div></div><div></div><div></div><div></div><div></div><div></div><div></div><div></div><div></div><div></div><div></div><div></div><div></div><div></div><div></div><div></div><div></div><div></div><div></div><div></div><div></div><div></div><div></div><div></div><div></div><div></div><div></div><div></div><div></div><div></div><div></div><div></div><div></div><div></div><div></div><div></div><div></div><div></div><div></div><div></div><div></div><div></div><div></div><div></div><div></div><div></div><div></div><div></div><div></div><div></div><div></div><div></div><div></div><div></div><div></div><div></div><div></div><div></div><div></div><div></div><div></div><div></div><div></div><div></div><div></div><div></div><div></div><div></div><div></div><div></div><div></div><div></div><div></div><div></div><div></div><div></div><div></div><div></div><div></div><div></div><div></div><div></div><div></div><div></div><div></div><div></div><div></div><div></div><div></div><div></div><div></div><div></div><div></div><div></div><div></div><div></div><div></div><div></div><div></div><div></div><div></div><div></div><div></div><div></div><div></div><div></div><div></div><div></div><div></div><div></div><div></div><div></div><div></div><div></div><div></div><div></div><div></div><div></div><div></div><div></div><div></div><div></div><div></div><div></div><div></div><div></div><div></div><div></div><div></div><div></div><div></div><div></div><div></div><div></div><div></div><div></div><div></div><div></div><div></div><div></div><div></div><div></div><div></div><div></div><div></div><div></div><div></div><div></div><div></div><div></div><div></div><div></div><div></div><div></div><div></div><div></div><div></div><div></div><div></div><div></div><div></div><div></div><div></div><div></div><div></div><div></div><div></div><div></div><div></div><div></div><div></div><div></div><div></div><div></div><div></div><div></div><div></div><div></div><div></div><div></div><div></div><div></div><div></div><div></div><div></div><div></div><div></div><div></div><div></div><div></div><div></div><div></div><div></div><div></div><div></div><div></div><div></div><div></div><div></div><div></div><div></div><div></div><div></div><div></div><div></div><div></div><div></div><div></div><div></div><div></div><div></div><div></div><div></div><div></div><div></div><div></div><div></div><div></div><div></div><div></div><div></div><div></div><div></div><div></div><div></div><div></div><div></div><div></div><div></div><div></div><div></div><div></div><div></div><div></div><div></div><div></div><div></div><div></div><div></div><div></div><div></div><div></div><div></div><div></div><div></div><div></div><div></div><div></div><div></div><div></div><div></div><div></div><div></div><div></div><div></div><div></div><div></div><div></div><div></div><div></div><div></div><div></div><div></div><div></div><div></div><div></div><div></div><div></div><div></div><div></div><div></div><div></div><div></div><div></div><div></div><div></div><div></div><div></div><div></div><div></div><div></div><div></div><div></div><div></div><div></div><div></div><div></div><div></div><div></div><div></div><div></div><div></div><div></div><div></div><div></div><div></div><div></div><div></div><div></div><div></div><div></div><div></div><div></div><div></div><div></div><div></div><div></div><div></div><div></div><div></div><div></div><div></div><div></div><div></div><div></div><div></div><div></div><div></div><div></div><div></div><div></div><div></div><div></div><div></div><div></div><div></div><div></div><div></div><div></div><div></div><div></div><div></div><div></div><div></div><div></div><div></div><div></div><div></div><div></div><div></div><div></div><div></div><div></div><div></div><div></div><div></div><div></div><div></div><div></div><div></div><div></div><div></div><div></div><div></div><div></div><div></div><div></div><div></div><div></div><div></div><div></div><div></div><div></div><div></div><div></div><div></div><div></div><div></div><div></div><div></div><div></div><div></div><div></div><div></div><div></div><div></div><div></div><div></div><div></div><div></div><div></div><div></div><div></div><div></div><div></div><div></div><div></div><div></div><div></div><div></div><div></div><div></div><div></div><div></div><div></div><div></div><div></div><div></div><div></div><div></div><div></div><div></div><div></div><div></div><div></div><div></div><div></div><div></div><div></div><div></div><div></div><div></div><div></div><div></div><div></div><div></div><div></div><div></div><div></div><div></div><div></div><div></div><div></div><div></div><div></div><div></div><div></div><div></div><div></div><div></div><div></div><div></div><div></div><div></div><div></div><div></div><div></div><div></div><div></div><div></div><div></div><div></div><div></div><div></div><div></div><div></div><div></div><div></div><div></div><div></div><div></div><div></div><div></div><div></div><div></div><div></div><div></div><div></div><div></div><div></div><div></div><div></div><div></div><div></div><div></div><div></div><div></div><div></div><div></div><div></div><div></div><div></div><div></div><div></div><div></div><div></div><div></div><div></div><div></div><div></div><div></div><div></div><div></div><div></div><div></div><div></div><div></div><div></div><div></div><div></div><div></div><div></div><div></div><div></div><div></div><div></div><div></div><div></div><div></div><div></div><div></div><div></div><div></div><div></div><div></div><div></div><div></div><div></div><div></div><div></div><div></div><div></div><div></div><div></div><div></div><div></div><div></div><div></div><div></div><div></div><div></div><div></div><div></div><div></div><div></div><div></div><div></div><div></div><div></div><div></div><div></div><div></div><div></div><div></div><div></div><div></div><div></div><div></div><div></div><div></div><div></div><div></div><div></div><div></div><div></div><div></div><div></div><div></div><div></div><div></div><div></div><div></div><div></div><div></div><div></div><div></div><div></div><div></div><div></div><div></div><div></div><div></div><div></div><div></div><div></div><div></div><div></div><div></div><div></div><div></div><div></div><div></div><div></div><div></div><div></div><div></div><div></div><div></div><div></div><div></div><div></div><div></div><div></div><div></div><div></div><div></div><div></div><div></div><div></div><div></div><div></div><div></div><div></div><div></div><div></div><div></div><div></div><div></div><div></div><div></div><div></div><div></div><div></div><div></div><div></div><div></div><div></div><div></div><div></div><div></div><div></div><div></div><div></div><div></div><div></div><div></div><div></div><div></div><div></div><div></div><div></div><div></div><div></div><div></div><div></div><div></div><div></div><div></div><div></div><div></div><div></div><div></div><div></div><div></div><div></div><div></div><div></div><div></div><div></div><div></div><div></div><div></div><div></div><div></div><div></div><div></div><div></div><div></div><div></div><div></div><div></div><div></div><div></div><div></div><div></div><div></div><div></div><div></div><div></div><div></div><div></div><div></div><div></div><div></div><div></div><div></div><div></div><div></div><div></div><div></div><div></div><div></div><div></div><div></div><div></div><div></div><div></div><div></div><div></div><div></div><div></div><div></div><div></div><div></div><div></div><div></div><div></div><div></div><div></div><div></div><div></div><div></div><div></div><div></div><div></div><div></div><div></div><div></div><div></div><div></div><div></div><div></div><div></div><div></div><div></div><div></div><div></div><div></div><div></div><div></div><div></div><div></div><div></div><div></div><div></div><div></div><div></div><div></div><div></div><div></div><div></div><div></div><div></div><div></div><div></div><div></div><div></div><div></div><div></div><div></div><div></div><div></div><div></div><div></div><div></div><div></div><div></div><div></div><div></div><div></div><div></div><div></div><div></div><div></div><div></div><div></div><div></div><div></div><div></div><div></div><div></div><div></div><div></div><div></div><div></div><div></div><div></div><div></div><div></div><div></div><div></div><div></div><div></div><div></div><div></div><div></div><div></div><div></div><div></div><div></div><div></div><div></div><div></div><div></div><div></div><div></div><div></div><div></div><div></div><div></div><div></div><div></div><div></div><div></div><div></div><div></div><div></div><div></div><div></div><div></div><div></div><div></div><div></div><div></div><div></div><div></div><div></div><div></div><div></div><div></div><div></div><div></div><div></div><div></div><div></div><div></div><div></div><div></div><div></div><div></div><div></div><div></div><div></div><div></div><div></div><div></div><div></div><div></div><div></div><div></div><div></div><div></div><div></div><div></div><div></div><div></div><div></div><div></div><div></div><div></div><div></div><div></div><div></div><div></div><div></div><div></div><div></div><div></div><div></div><div></div><div></div><div></div><div></div><div></div><div></div><div></div><div></div><div></div><div></div><div></div><div></div><div></div><div></div><div></div><div></div><div></div><div></div><div></div><div></div><div></div><div></div><div></div><div></div><div></div><div></div><div></div><div></div><div></div><div></div><div></div><div></div><div></div><div></div></div></div>	
I	RE-ISSUED FOR DEVELOPMENT APPLICATION	26-02-25																																
H	RE-ISSUED FOR DEVELOPMENT APPLICATION	10-05-24																																
G	RE-ISSUED FOR DEVELOPMENT APPLICATION	11-12-23																																
F	RE-ISSUED FOR DEVELOPMENT APPLICATION	03-11-23																																
E	RE-ISSUED FOR DEVELOPMENT APPLICATION	31-10-23																																
D	RE-ISSUED FOR DEVELOPMENT APPLICATION	14-02-23																																
C	RE-ISSUED FOR DEVELOPMENT APPLICATION	19-10-22																																
B	RE-ISSUED FOR DEVELOPMENT APPLICATION	29-08-22																																
A	RTS SUBMISSION	08-04-22																																
Issue	Description	Date																																



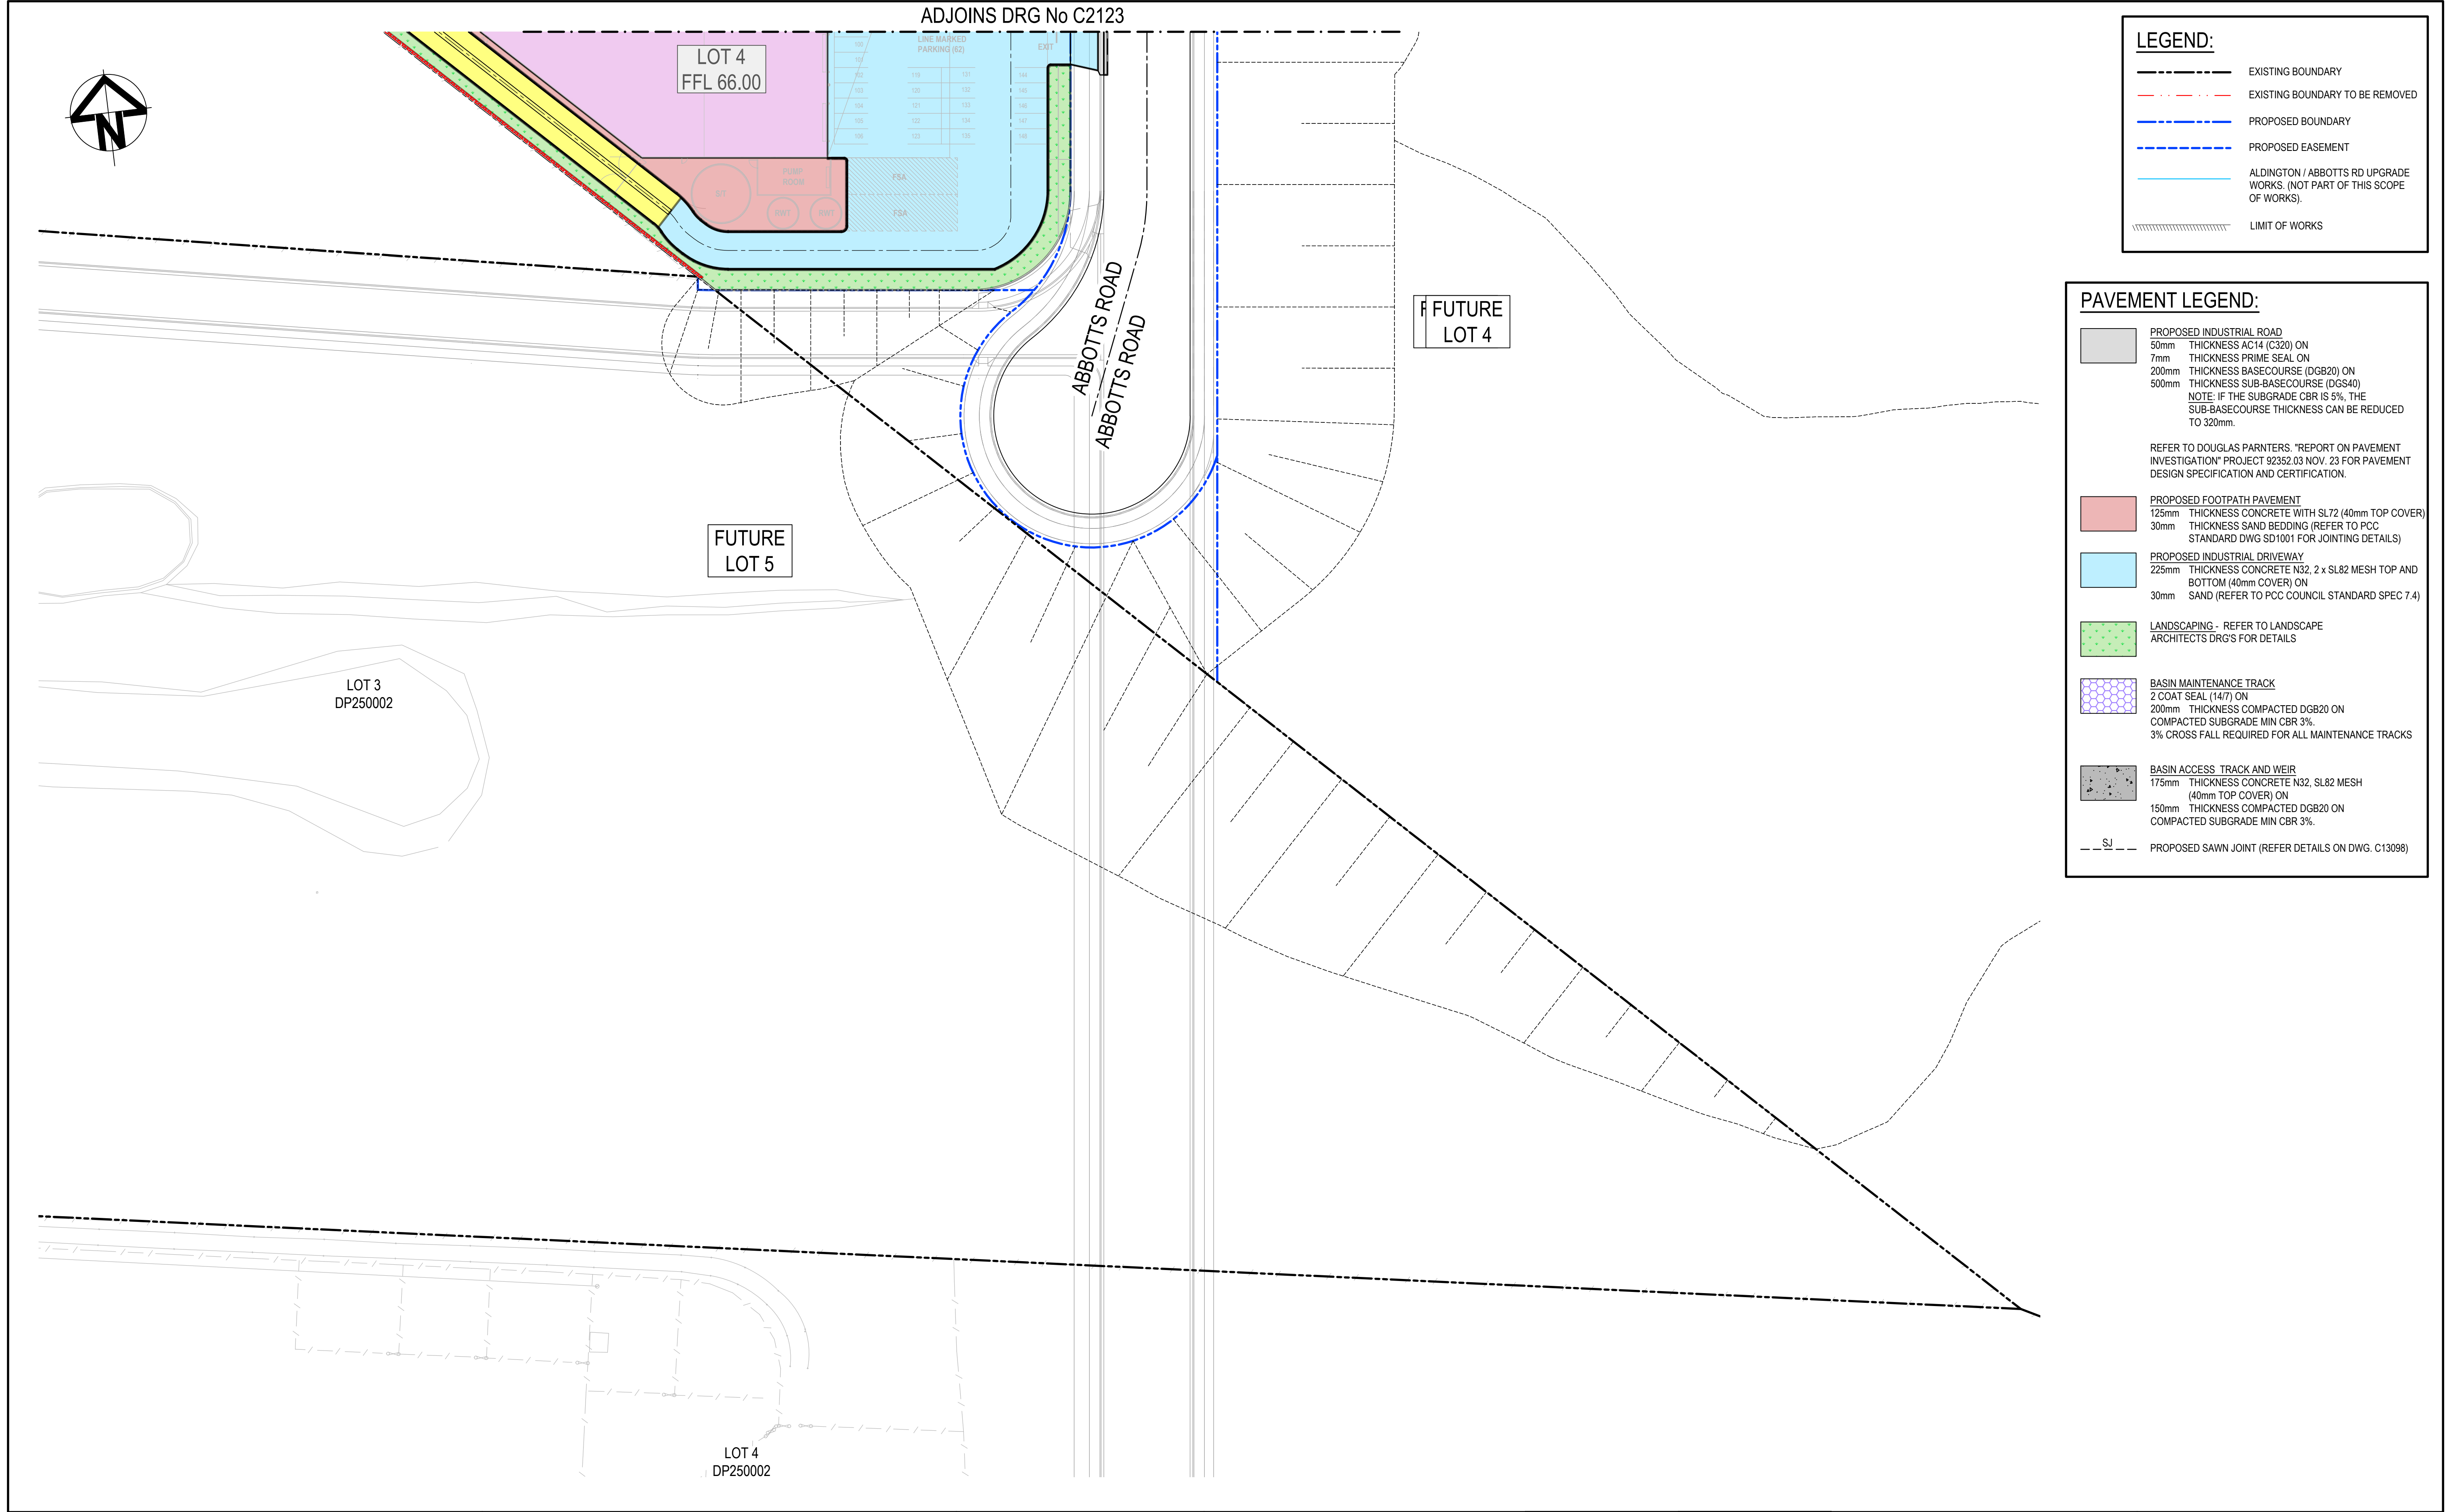

I	RE-ISSUED FOR DEVELOPMENT APPLICATION	26-02-25	<div>Bar Scales</div> <div><div><div></div><div></div><div></div><div></div><div></div><div></div><div></div><div></div><div></div><div></div><div></div><div></div><div></div><div></div><div></div><div></div><div></div><div></div><div></div><div></div><div></div><div></div><div></div><div></div><div></div><div></div><div></div><div></div><div></div><div></div><div></div><div></div><div></div><div></div><div></div><div></div><div></div><div></div><div></div><div></div><div></div><div></div><div></div><div></div><div></div><div></div><div></div><div></div><div></div><div></div><div></div><div></div><div></div><div></div><div></div><div></div><div></div><div></div><div></div><div></div><div></div><div></div><div></div><div></div><div></div><div></div><div></div><div></div><div></di