

This drawing is copyright to Urban Vision Partnership Limited. It shall not be used without permission for any purpose. Reproduction is only permitted by prior arrangement. Do not scale from this drawing. All discrepancies to be related back to the originator for verification prior to commencing the works. All dimensions are in metres unless otherwise stated.

Commercial in Confidence

HEALTH AND SAFETY INFORMATION

Hazards, that would not have been foreseen by a reasonably competent contractor, have been identified by the designer:

- EXCAVATING NEAR LIVE SERVICES
- WORKING ADJACENT TO LIVE TRAFFIC
- HV CABLES PRESENT IN VICINITY AT WORKS


© Crown Copyright and database right 2016. Ordnance Survey 100019737

NOTES

1. Refer to construction drawings for further information.
2. Drawing to be read in conjunction with the Works Information

KEY:

- Footway Construction
- Carriageway Construction
- Signalised Crossing Points
- Bus Stop Platform Upgrades
- Limit of Works - Scheme Extent
- Litter Bin
- Bus Stop Pole
- Proposed Pedestrian Guardrail
- New Drop kerbs

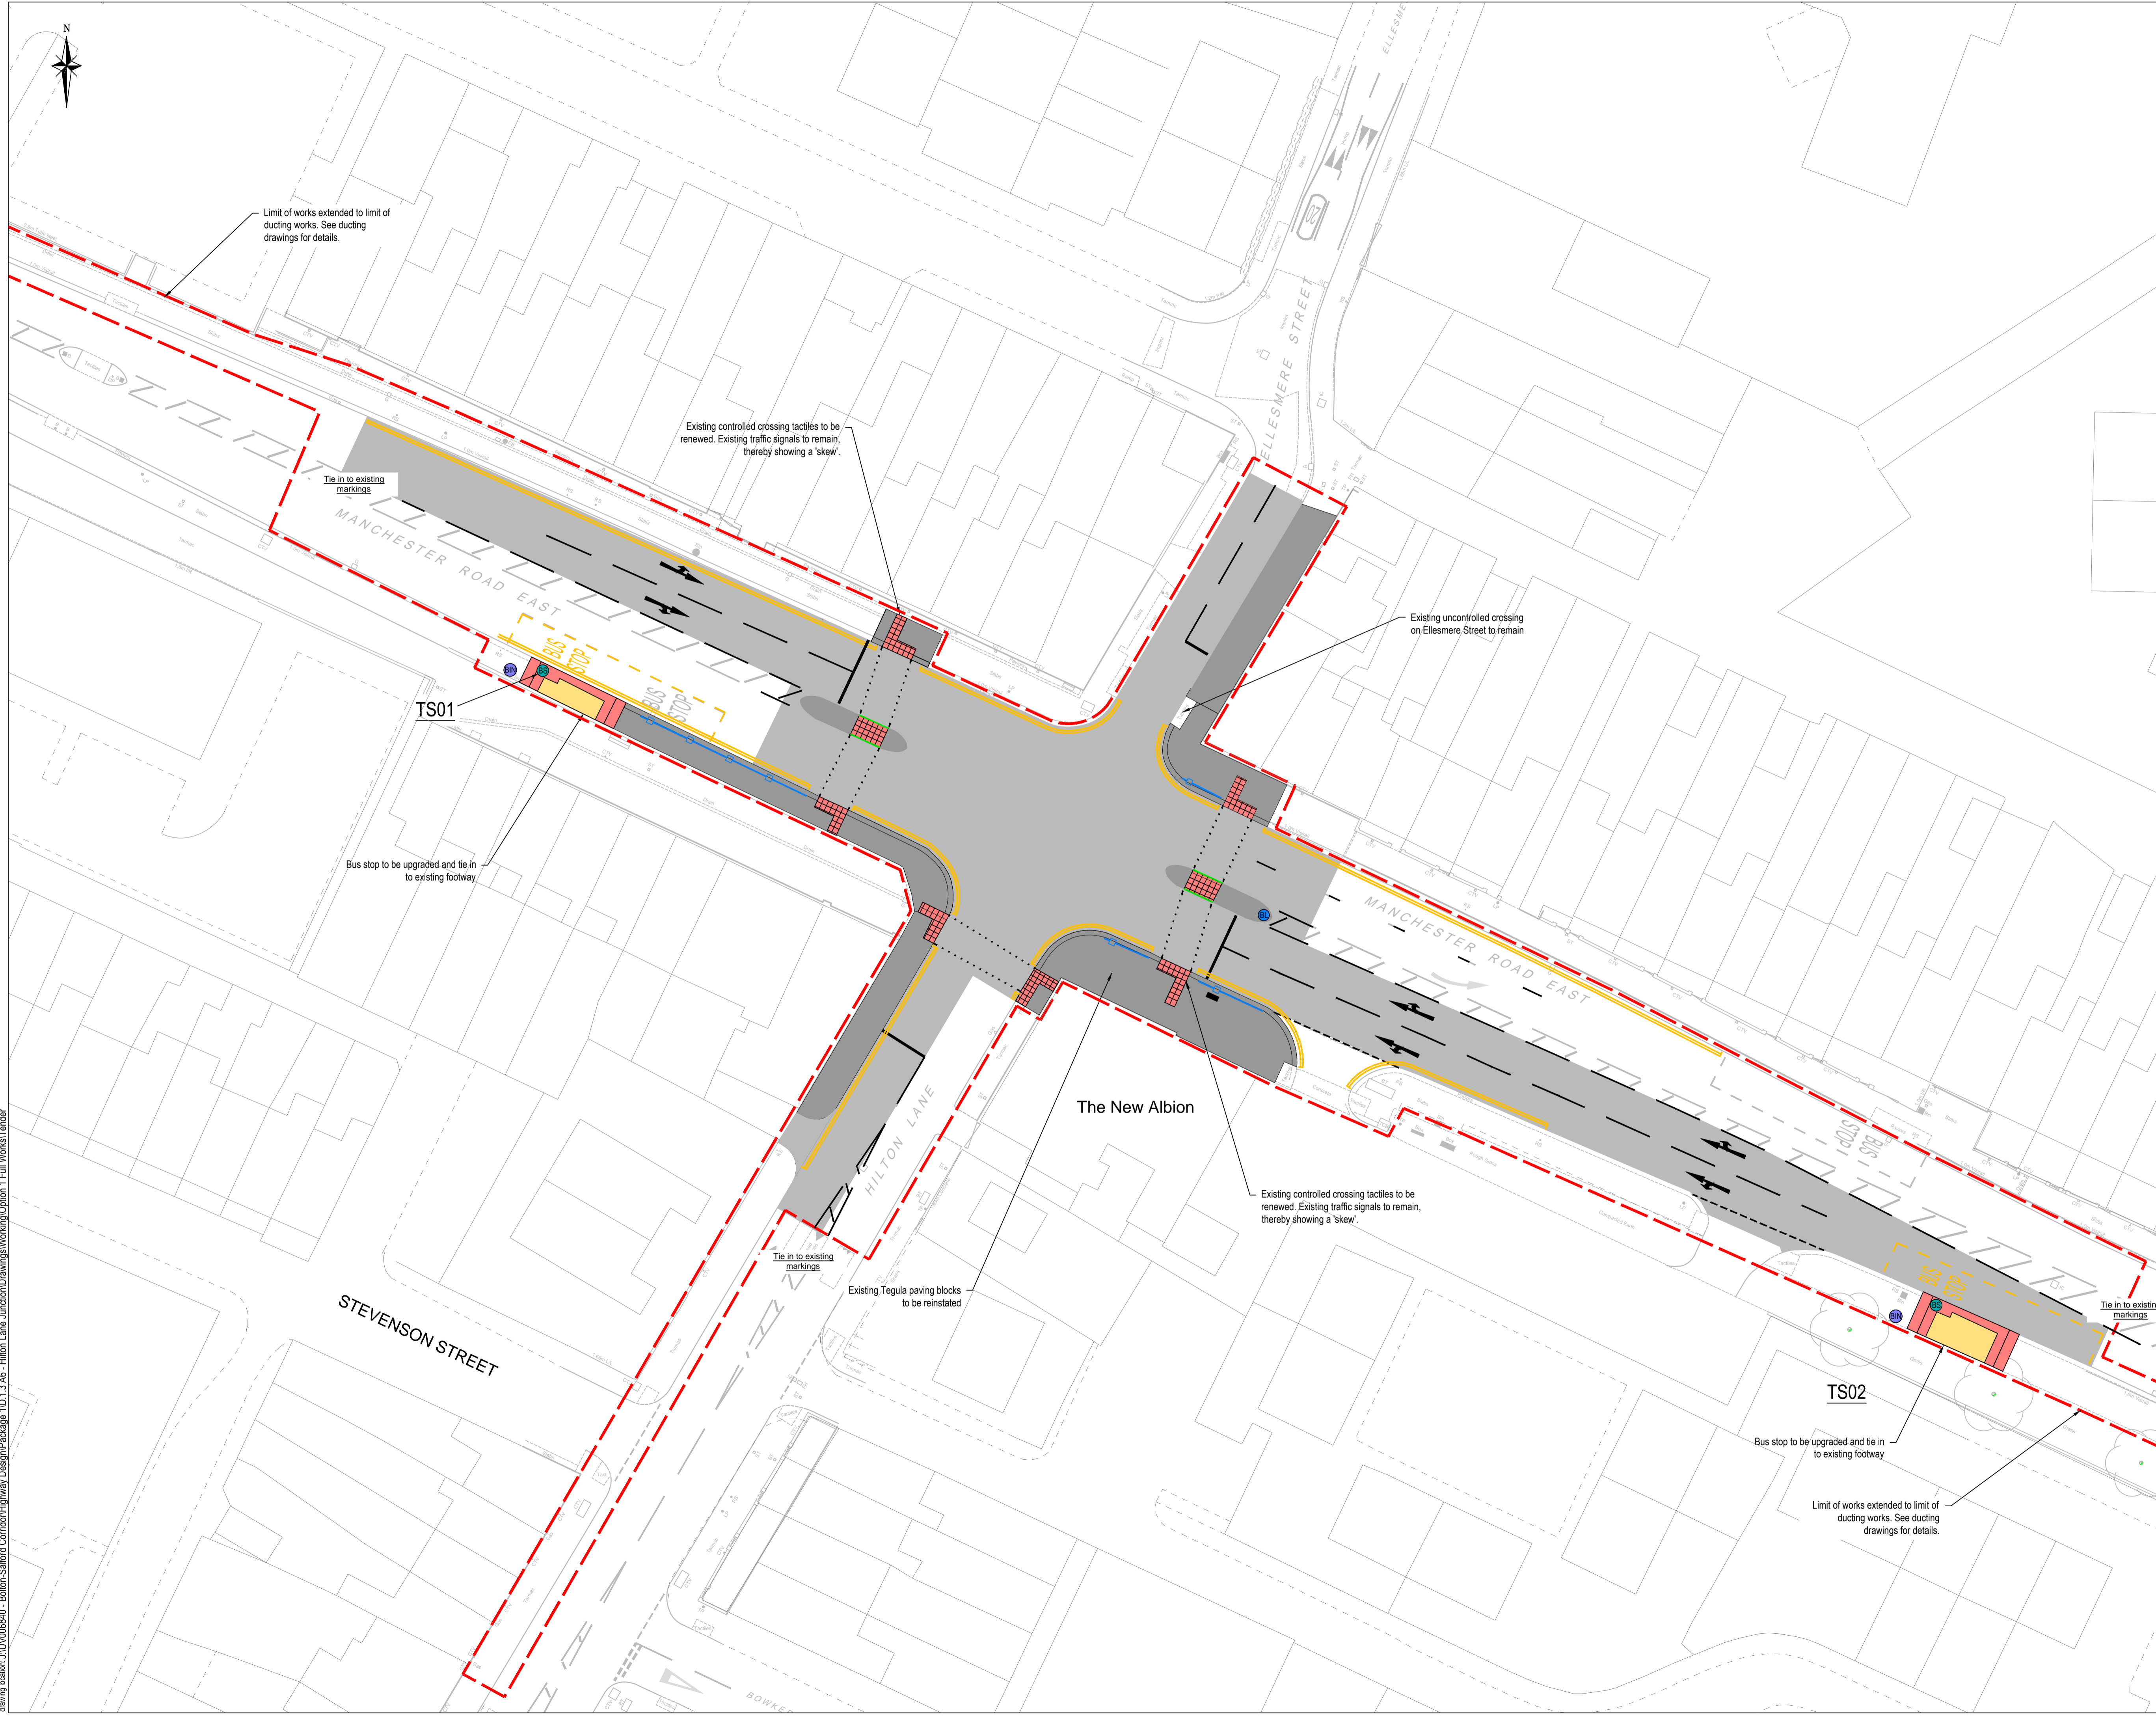

T01	Issue for Tender	05/12/2016	RA	RT	PK
REV	description	date	drawn	chk	app



Urban Vision Partnership Ltd, Emerson House, Albert Street, Eccles, Manchester, M30 0TE. T 0161 779 4800

client
Salford City Council

project
Salford Bolton Network Improvements Package 1 Scheme Ref D.1.3

drawing
A6 / Hilton Lane Junction General Arrangement

approval status	date
<input type="radio"/> Feasibility / Sketch	05/12/2016
<input type="radio"/> Design	drawn
<input checked="" type="radio"/> Tender	checked
<input type="radio"/> Construction	RT
<input type="radio"/> As Built	approved
	PK

project ref: **UV006840** scale @ A1
drawing number: **UV006840-P1-D1.3-0100-01** 1:250
revision: **T01**

www.urbanvision.org.uk

drawing location: J:\U006840 - Bolton-Salford Corridor\Highway Design\Package 1 D1.3 A6 - Hilton Lane Junction\Drawings\Working\Option 1 Full Works\Tender