

This drawing is copyright to Urban Vision Partnership Limited. It shall not be used without permission for any purpose. Reproduction is only permitted by prior arrangement. Do not scale from this drawing. All discrepancies to be related back to the originator for verification prior to commencing the works. All dimensions are in metres unless otherwise stated.

Commercial in Confidence

HEALTH AND SAFETY INFORMATION

Hazards, that would not have been foreseen by a reasonably competent contractor, have been identified by the designer:

- EXCAVATING NEAR LIVE SERVICES
- WORKING ADJACENT TO LIVE TRAFFIC
- HV CABLES PRESENT IN VICINITY AT WORKS


© Crown Copyright and database right 2016. Ordnance Survey 100019737

NOTES

1. Please refer to construction drawings for further information.
2. To be read in conjunction with the Works Information

KEY:

- Footway Construction
- Carriageway Construction
- Signalised Crossing Points
- Pedestrian Guard Rail
- Proposed Kerbline
- Limit of Works- Scheme Extent

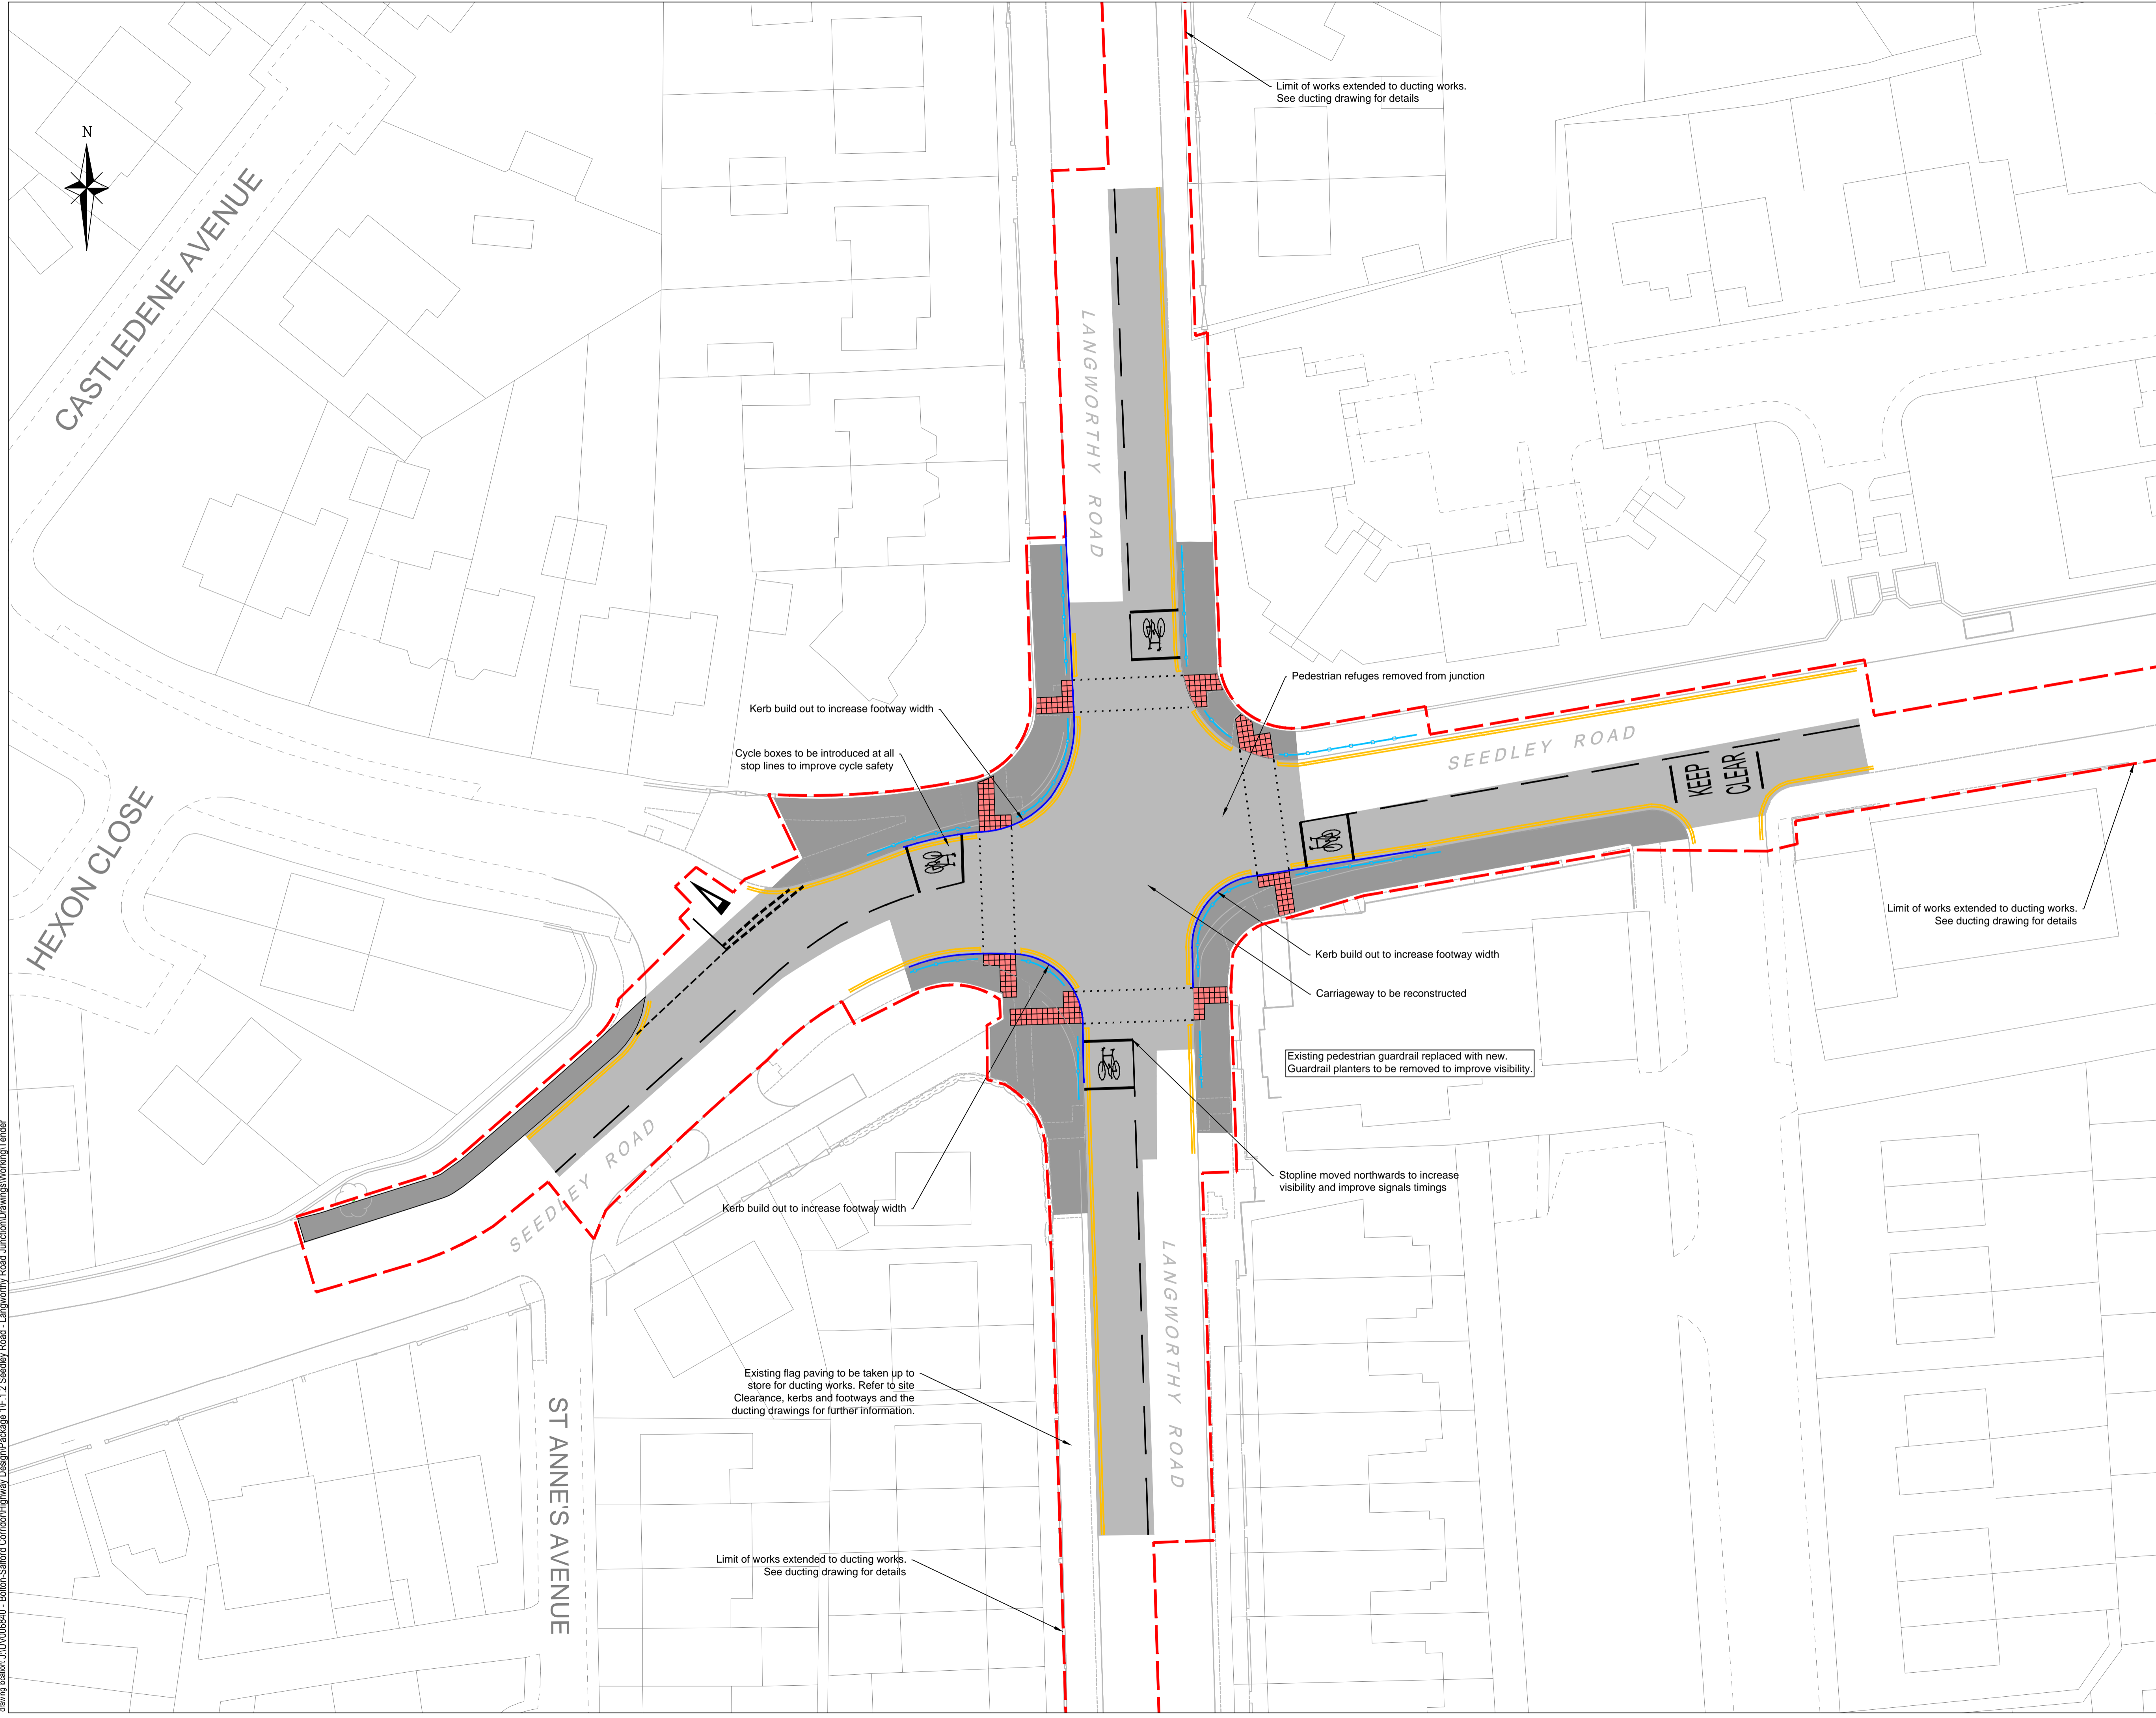

rev	description	date	drawn	chk	app
T01	Issue for Tender	05/12/2016	RA	RT	PK



Urban Vision Partnership Ltd, Emerson House, Albert Street, Eccles, Manchester, M30 0TE. T 0161 779 4800

client / scheme promoter
Salford City Council

project
**Salford-Bolton Network Improvements
Package 1 Scheme Ref F.1.2**

drawing
**Seedley Road / Langworthy Road
Junction Improvements
General Arrangement**

approval status	date
<input type="radio"/> Feasibility / Sketch	05/12/2016
<input type="radio"/> Design	drawn
<input checked="" type="radio"/> Tender	checked RA
<input type="radio"/> Construction	approved RT
<input type="radio"/> As Built	approved PK

project ref: UV006840 scale @ A1
drawing number: UV006840-P1-F.1.2-0100-01 1:250
revision: T01

www.urbanvision.org.uk

drawing created: J:\U006840 - Bolton-Salford Corridor/Highway Design/Package 1/F.1.2 Seedley Road - Langworthy Road Junction/Drawings/Working/Tender