



Cambrian Ventilation Tiles.

Standard CAD Details

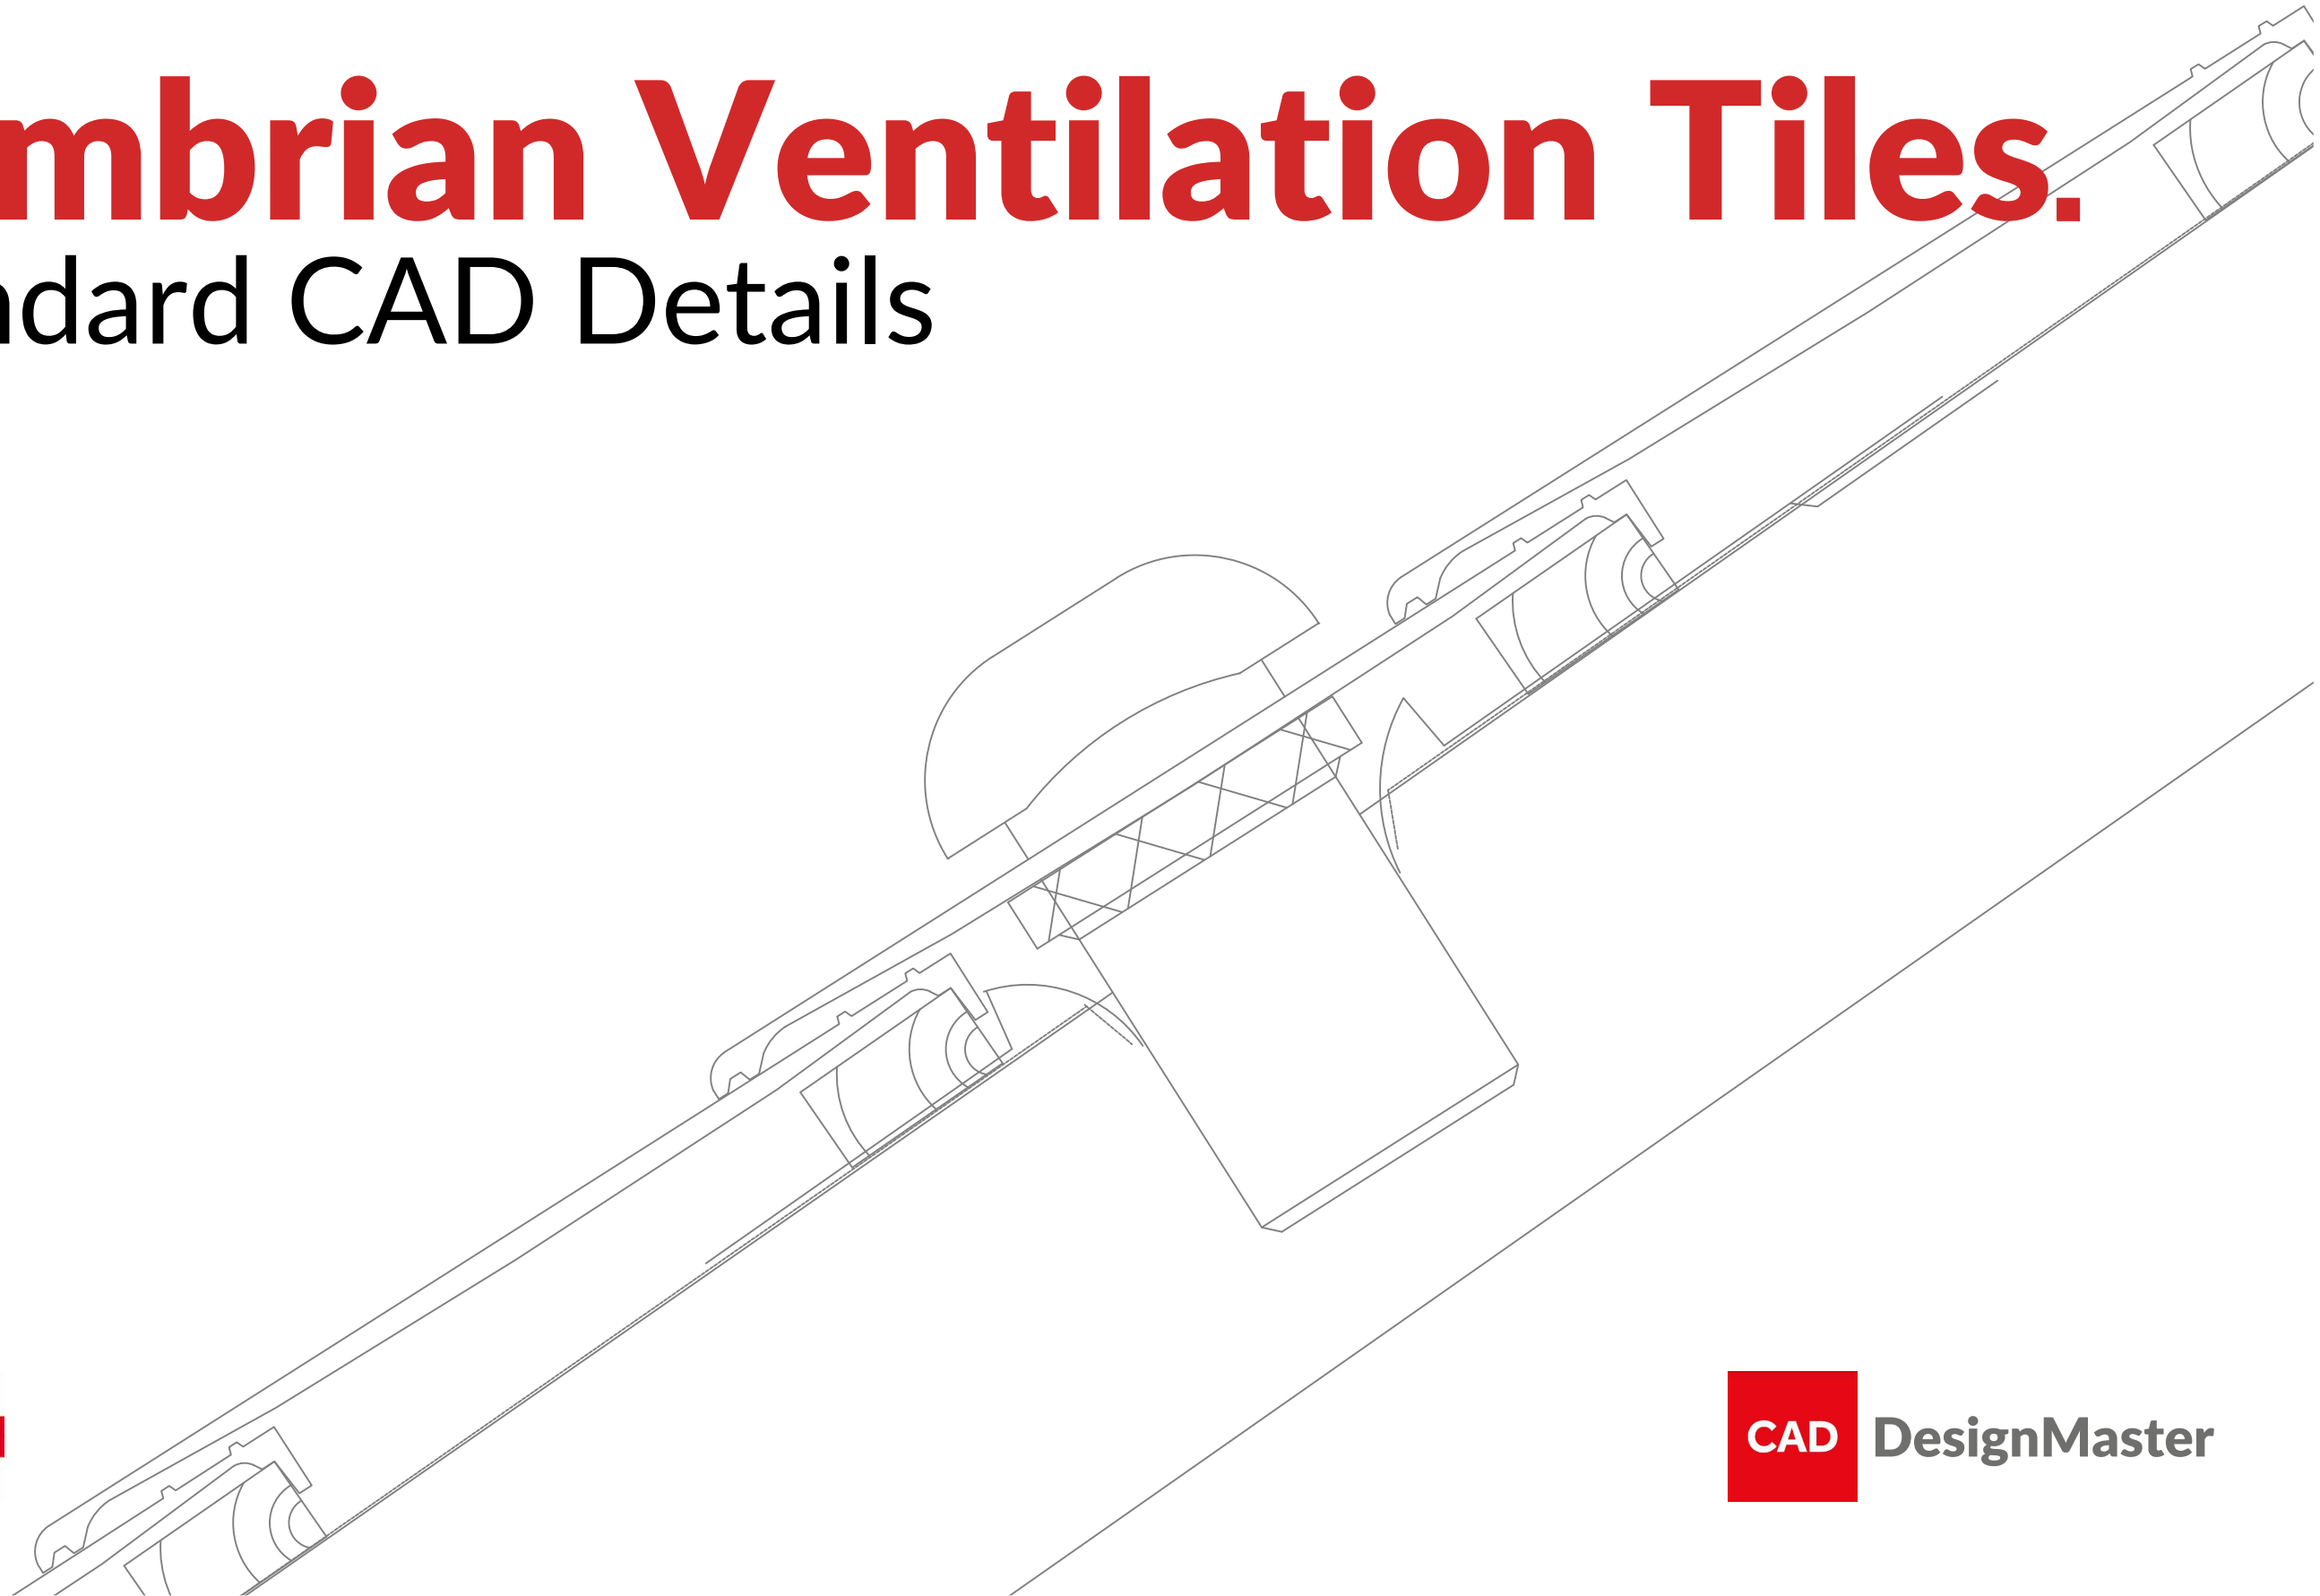

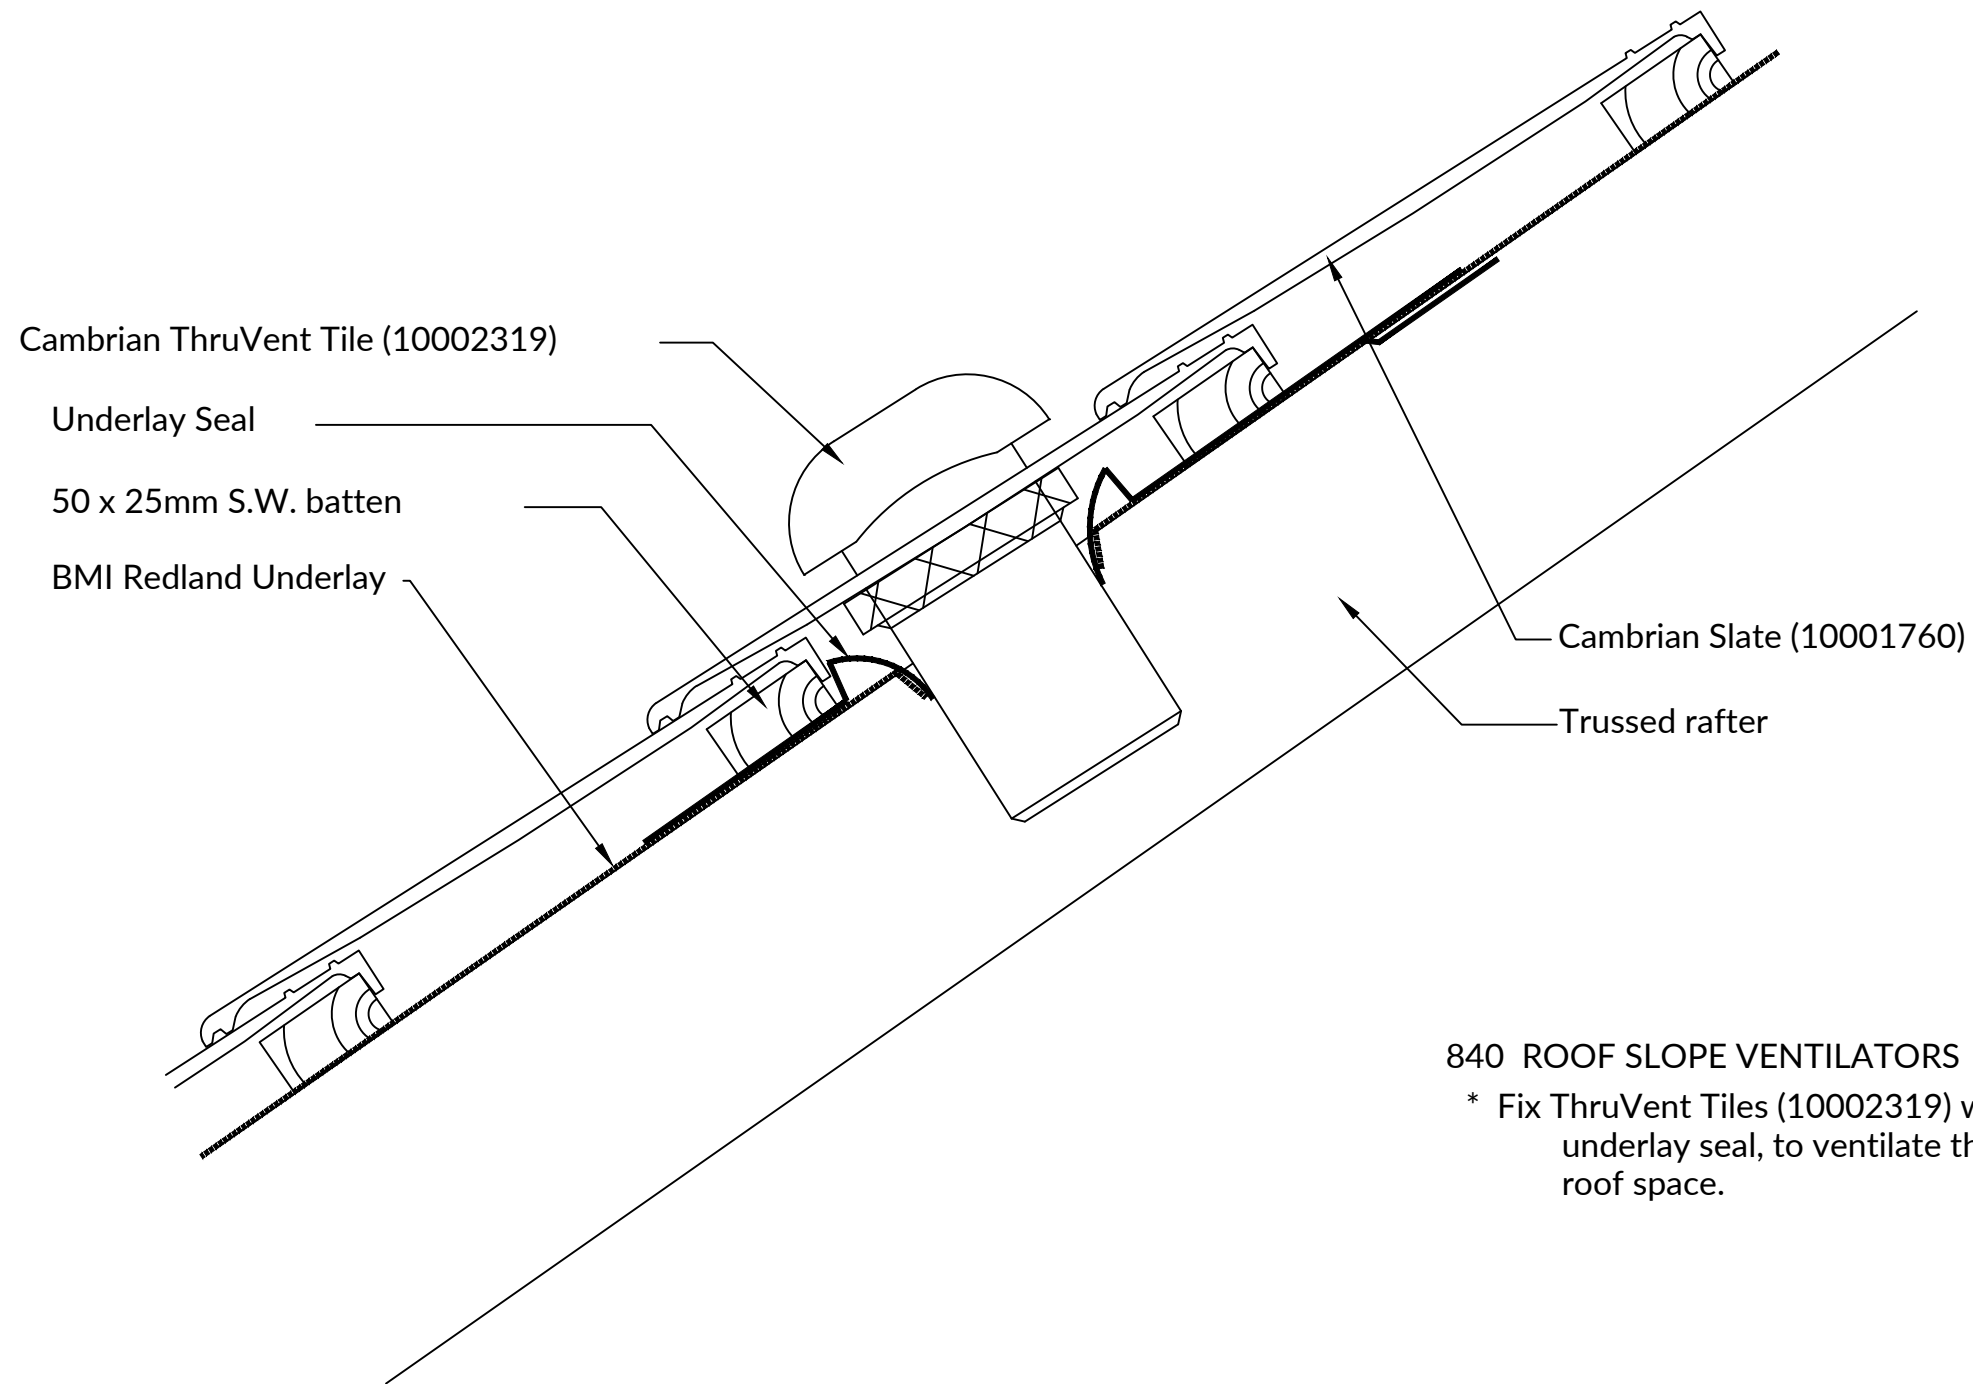

840 ROOF SLOPE VENTILATORS

* Fix ThruVent Tiles (10002319) with underlay seal, to ventilate the roof space.




BMI Group UK Limited
bmigroup.com/uk
 T: +44 (0) 330 123 4585
 E: technical.redland@bmigroup.com

Drawing Title:	Roof Slope Ventilators 4.5k ThruVent				
System:	Cambrian / 4.5K ThruVent Tile				
Dwg. No:	CA35VNT3	Date:	09 May 2022	Scale	NTS

This drawing has been prepared for general information purposes only. This details drawing is to recommend the correct procedure for installing BMI products. All other building details are indicative and are not to be used for building construction. (Do not scale- use figured dimensions only)

© This drawing and the design therein is the exclusive property of BMI Group UK Limited. It should not be copied or reproduced without consent and shall only be used in reference to materials or goods supplied by them.

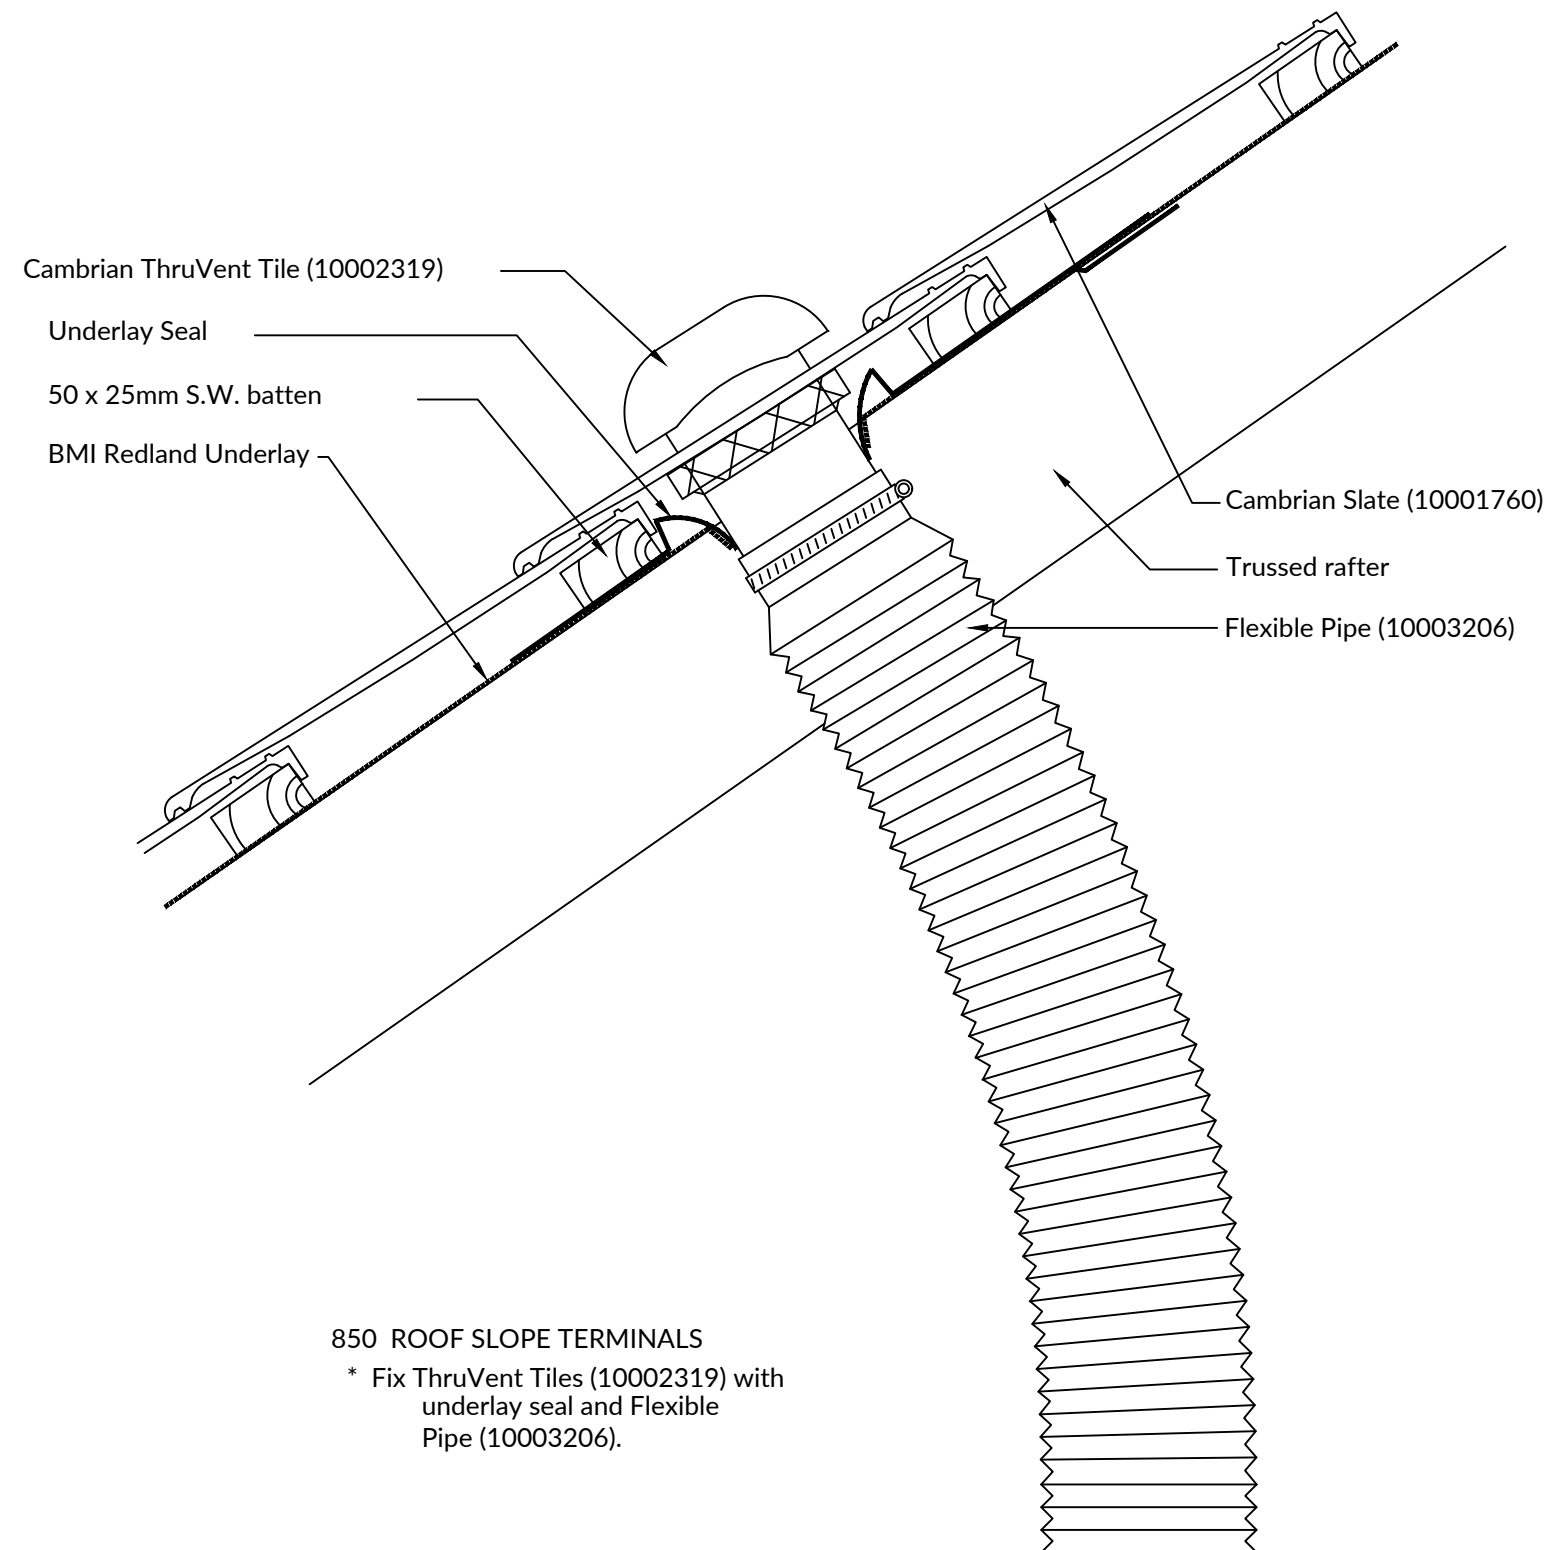

850 ROOF SLOPE TERMINALS

* Fix ThruVent Tiles (10002319) with underlay seal and Flexible Pipe (10003206).




BMI Group UK Limited
bmigroup.com/uk
 T: +44 (0) 330 123 4585
 E: technical.redland@bmigroup.com

Drawing Title:	Roof Slope Terminal 4.5k ThruVent				
System:	Cambrian / 4.5k ThruVent Tile				
Dwg. No:	CA35VNT4	Date:	09 May 2022	Scale	NTS

This drawing has been prepared for general information purposes only. This details drawing is to recommend the correct procedure for installing BMI products. All other building details are indicative and are not to be used for building construction. (Do not scale- use figured dimensions only)

© This drawing and the design therein is the exclusive property of BMI Group UK Limited. It should not be copied or reproduced without consent and shall only be used in reference to materials or goods supplied by them.

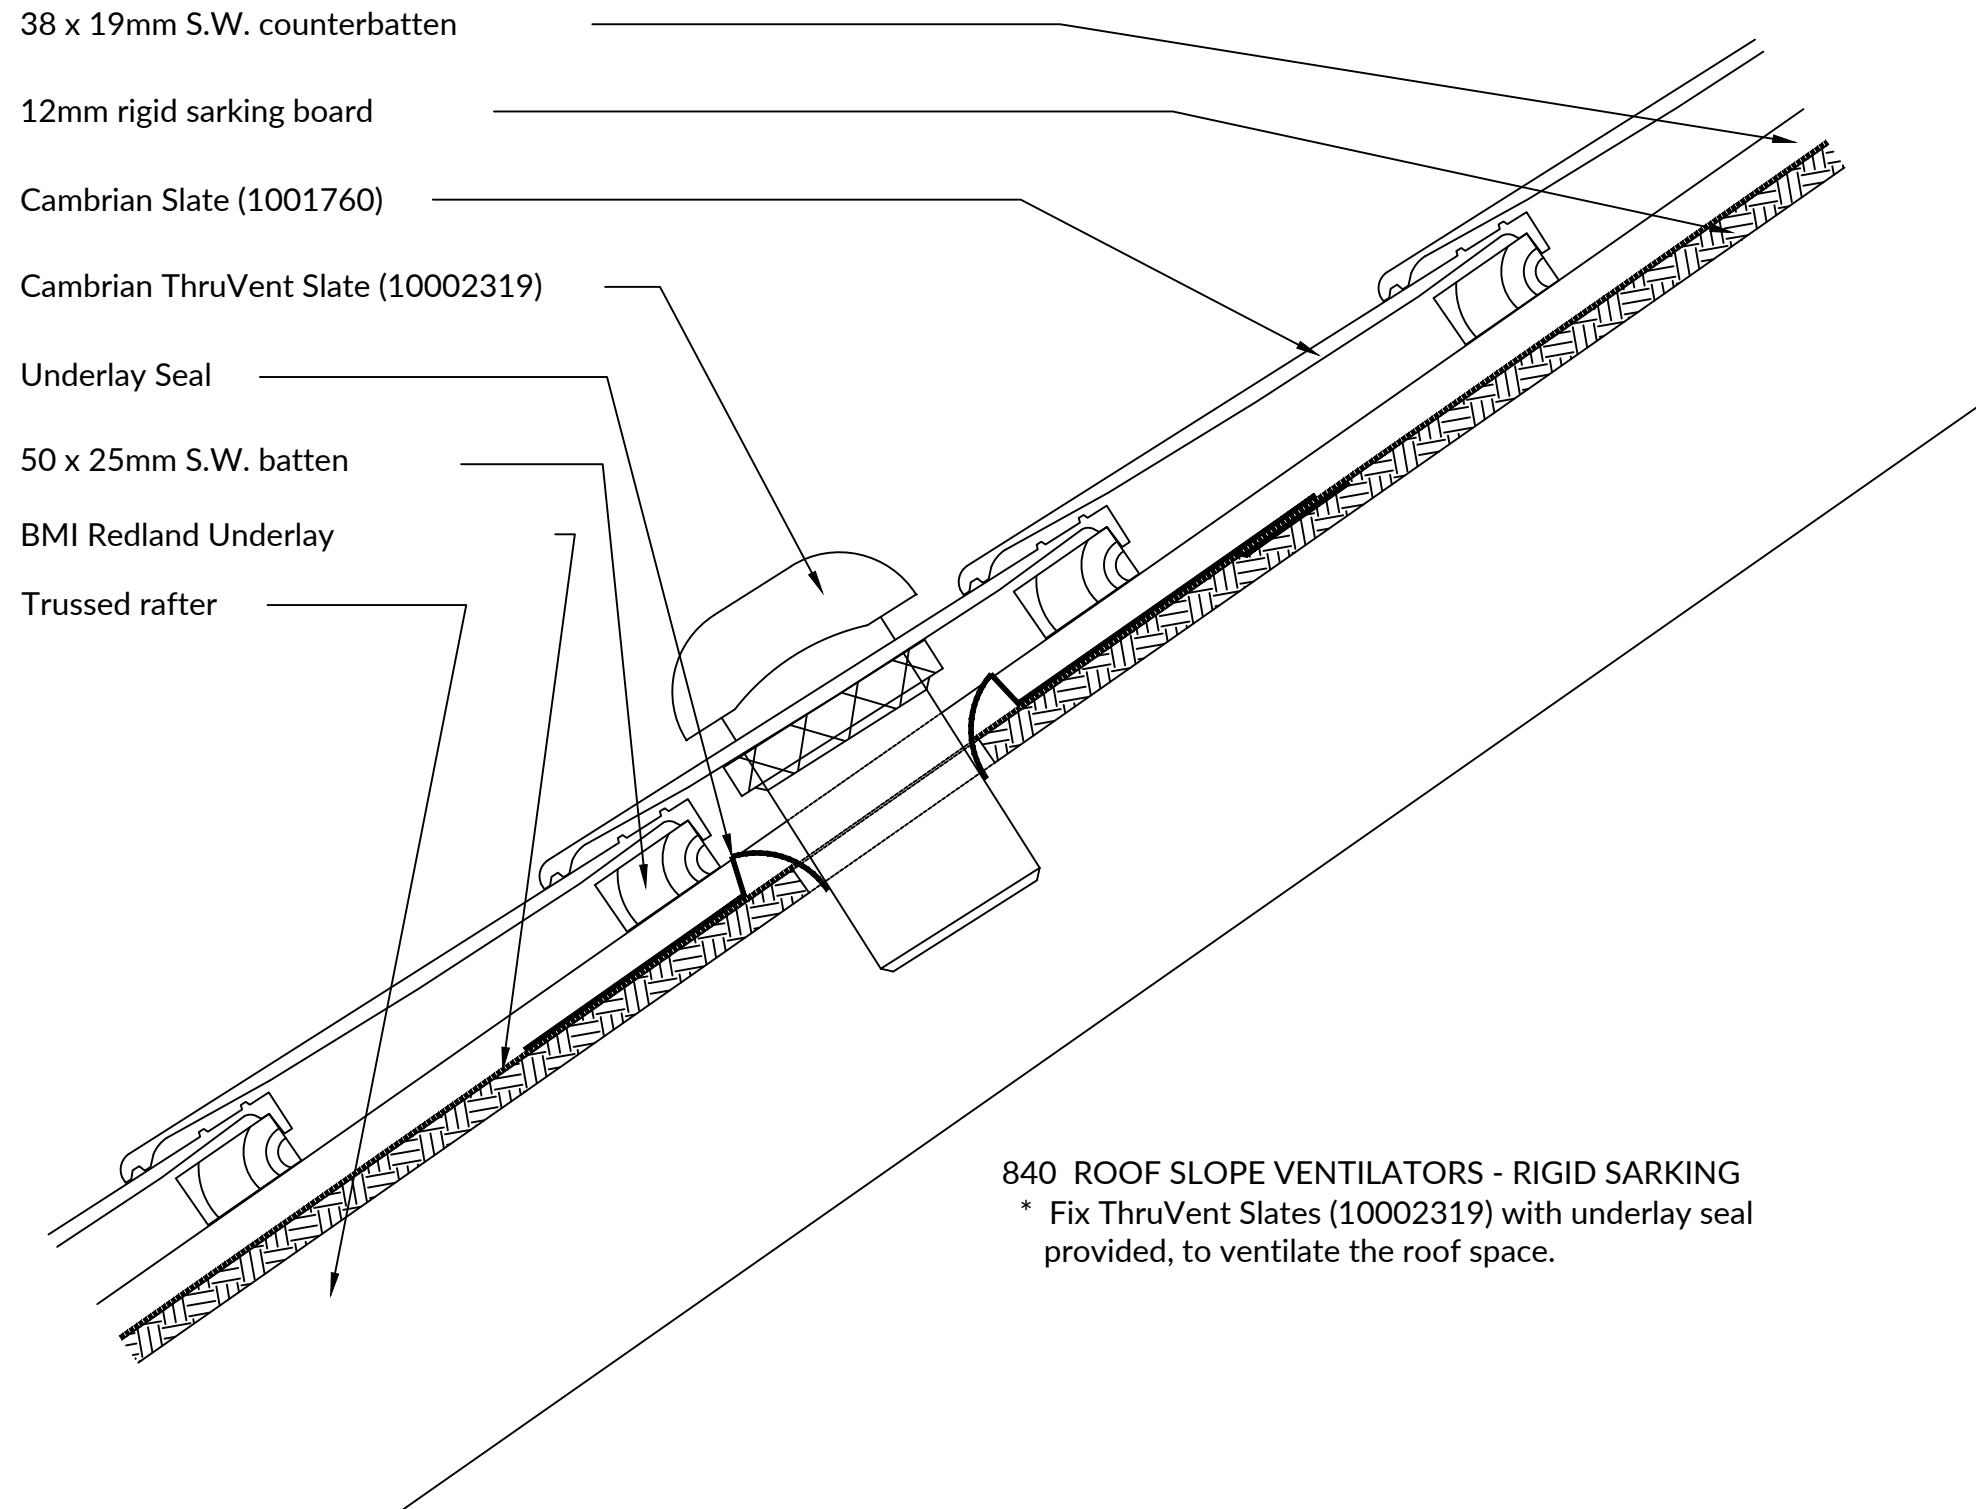

840 ROOF SLOPE VENTILATORS - RIGID SARKING
 * Fix ThruVent Slates (10002319) with underlay seal provided, to ventilate the roof space.




BMI Group UK Limited
bmigroup.com/uk
 T: +44 (0) 330 123 4585
 E: technical.redland@bmigroup.com

Drawing Title:	Roof Slope Ventilators 4.5k ThruVent - Rigid Sarking				
System:	Cambrian / 4.5k ThruVent Tile				
Dwg. No:	CA35VNK3	Date:	09 May 2022	Scale	NTS

This drawing has been prepared for general information purposes only. This details drawing is to recommend the correct procedure for installing BMI products. All other building details are indicative and are not to be used for building construction. (Do not scale- use figured dimensions only)

© This drawing and the design therein is the exclusive property of BMI Group UK Limited. It should not be copied or reproduced without consent and shall only be used in reference to materials or goods supplied by them.

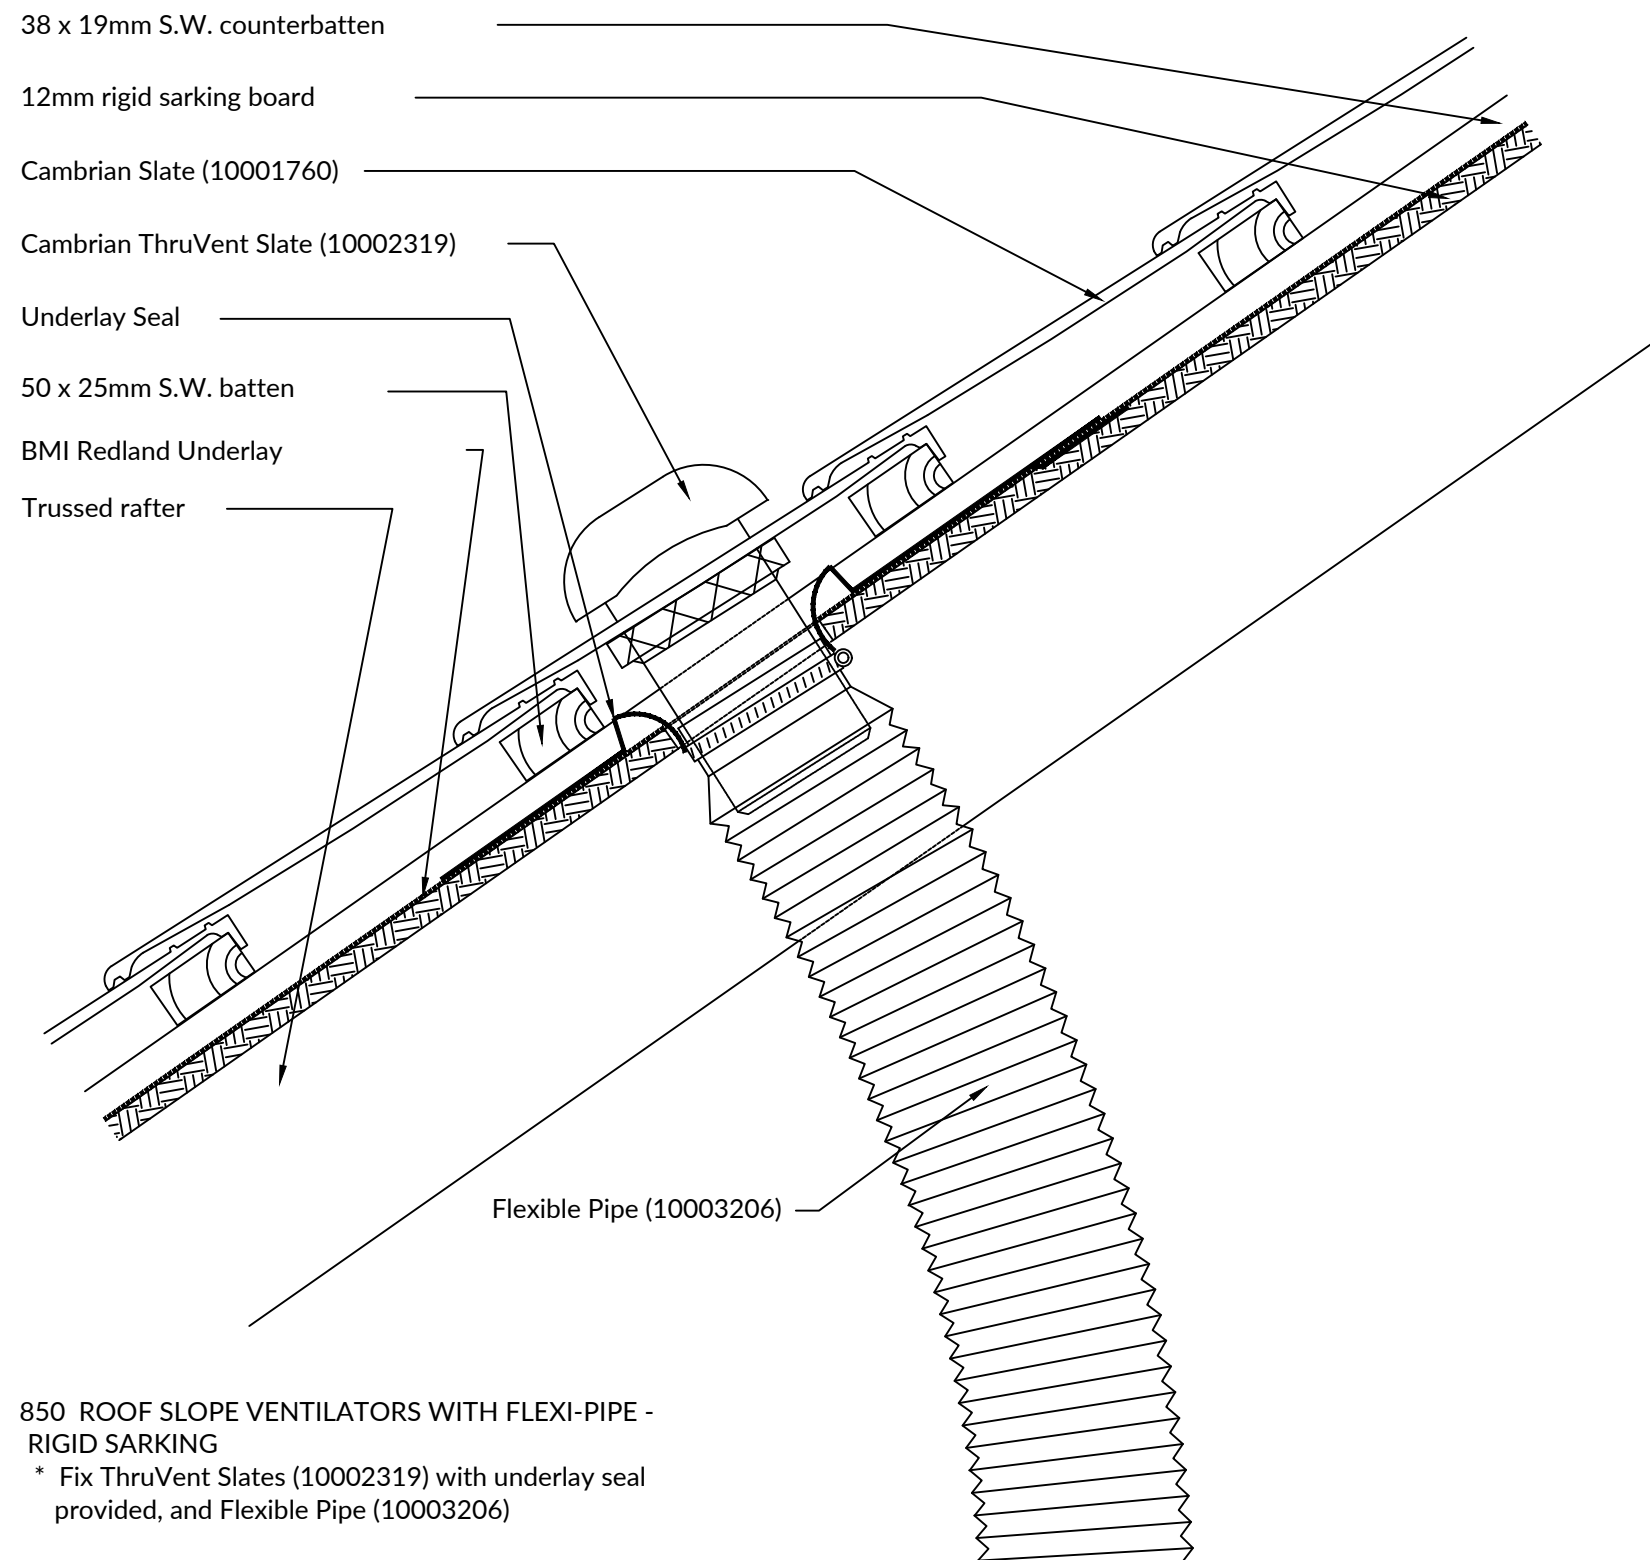

BMI Group UK Limited
bmigroup.com/uk
 T: +44 (0) 330 123 4585
 E: technical.redland@bmigroup.com

Drawing Title:	Roof Slope Terminal 4.5k ThruVent - Rigid Sarking				
System:	Cambrian / 4.5k ThruVent Tile				
Dwg. No:	CA35VNK4	Date:	09 May 2022	Scale	NTS

This drawing has been prepared for general information purposes only. This details drawing is to recommend the correct procedure for installing BMI products. All other building details are indicative and are not to be used for building construction. (Do not scale- use figured dimensions only)

© This drawing and the design therein is the exclusive property of BMI Group UK Limited. It should not be copied or reproduced without consent and shall only be used in reference to materials or goods supplied by them.