



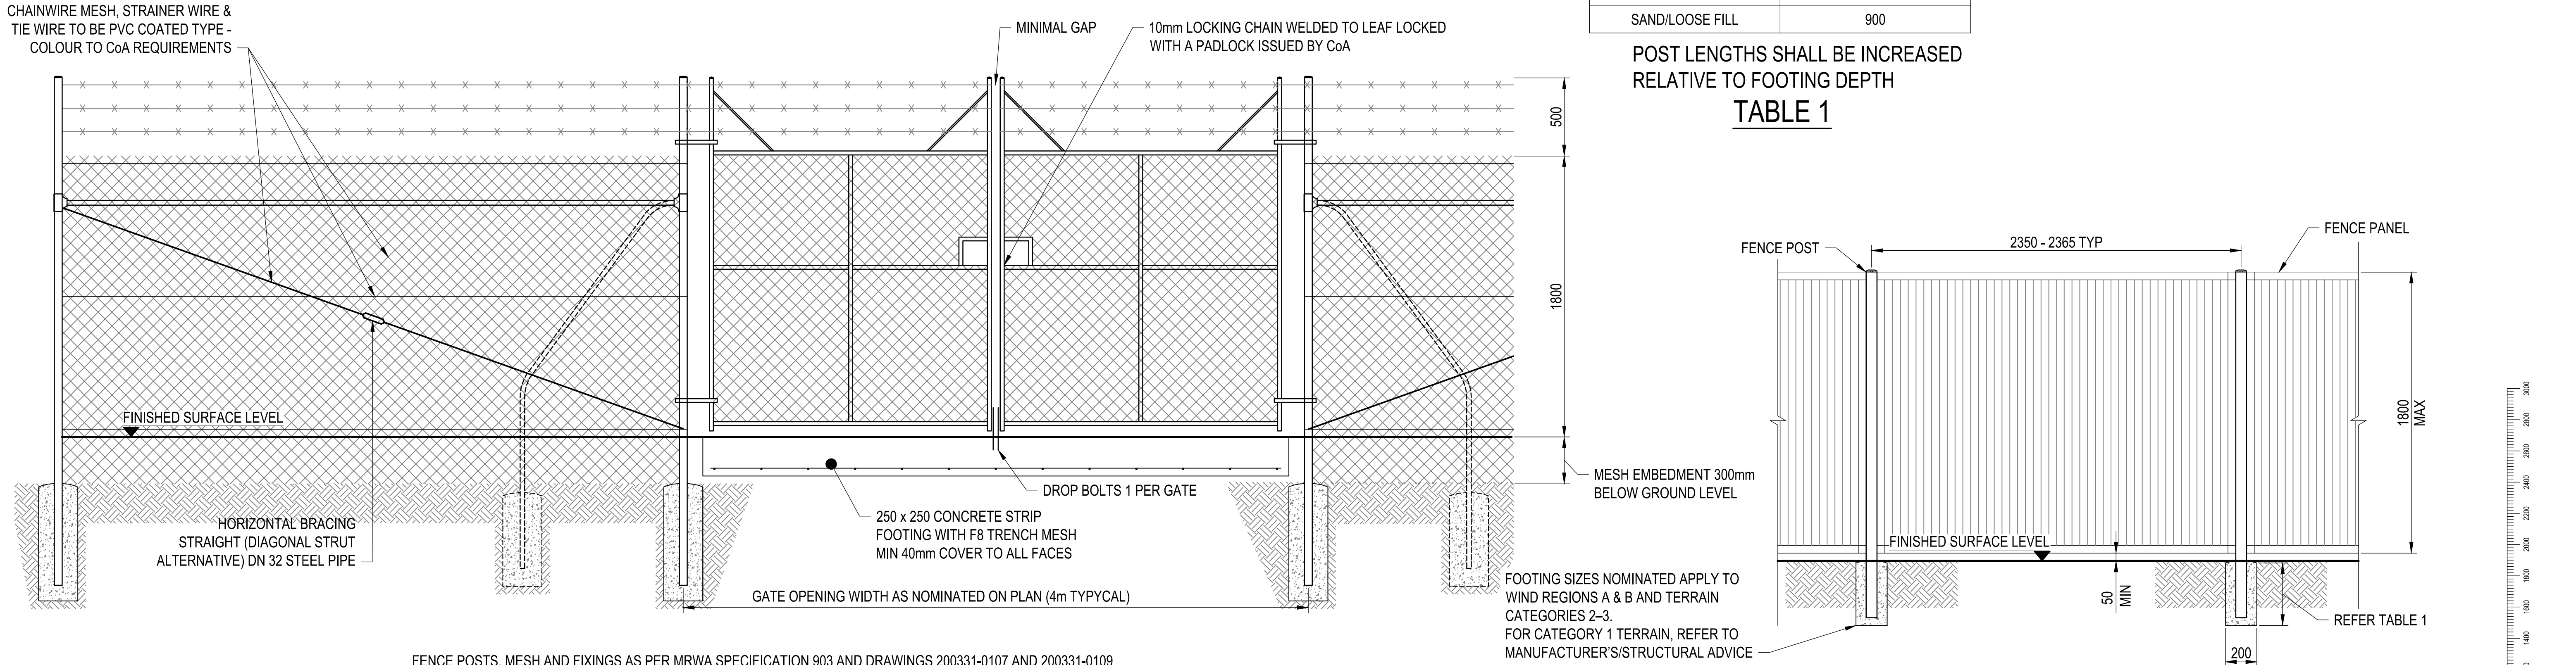

FENCE POSTS, MESH AND FIXINGS AS PER MRWA SPECIFICATION 903 AND DRAWINGS 200331-0107 AND 200331-0109

CHAINWIRE MESH FENCING AND GATE DETAIL

1:20

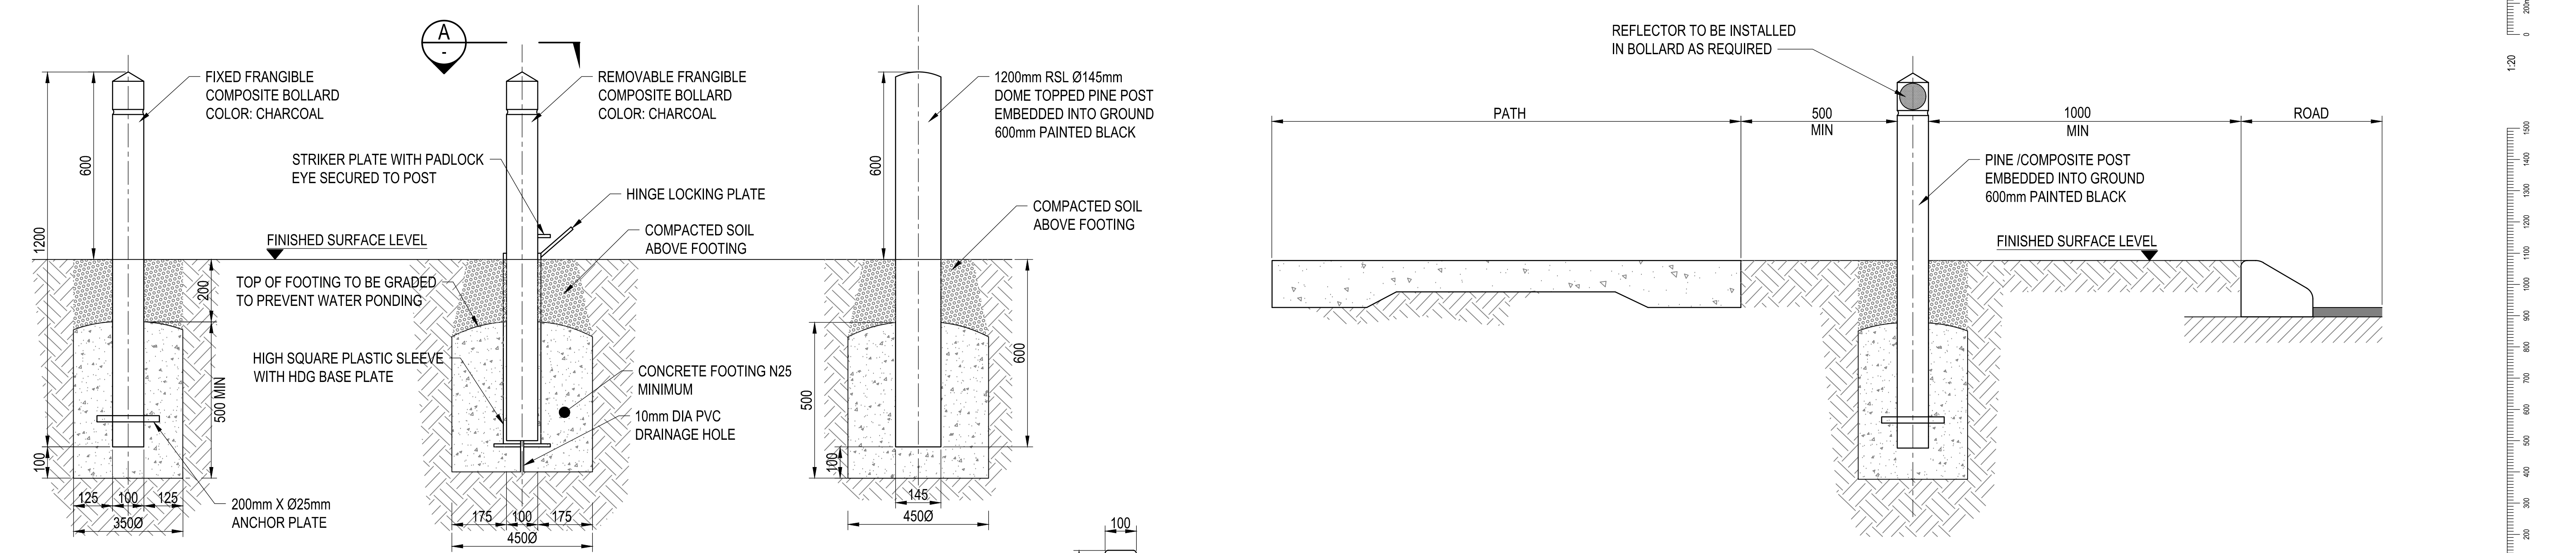

BOLLARDS TO BE IN ACCORDANCE WITH CoA LANDSCAPE GUIDELINES AND APPROVED STREETSCAPE TREATMENTS

BOLLARD DETAIL

1:10

BOLLARD DETAIL NEXT TO KERB AND PATH

1:10

Amendments	</
------------	--	--	----