


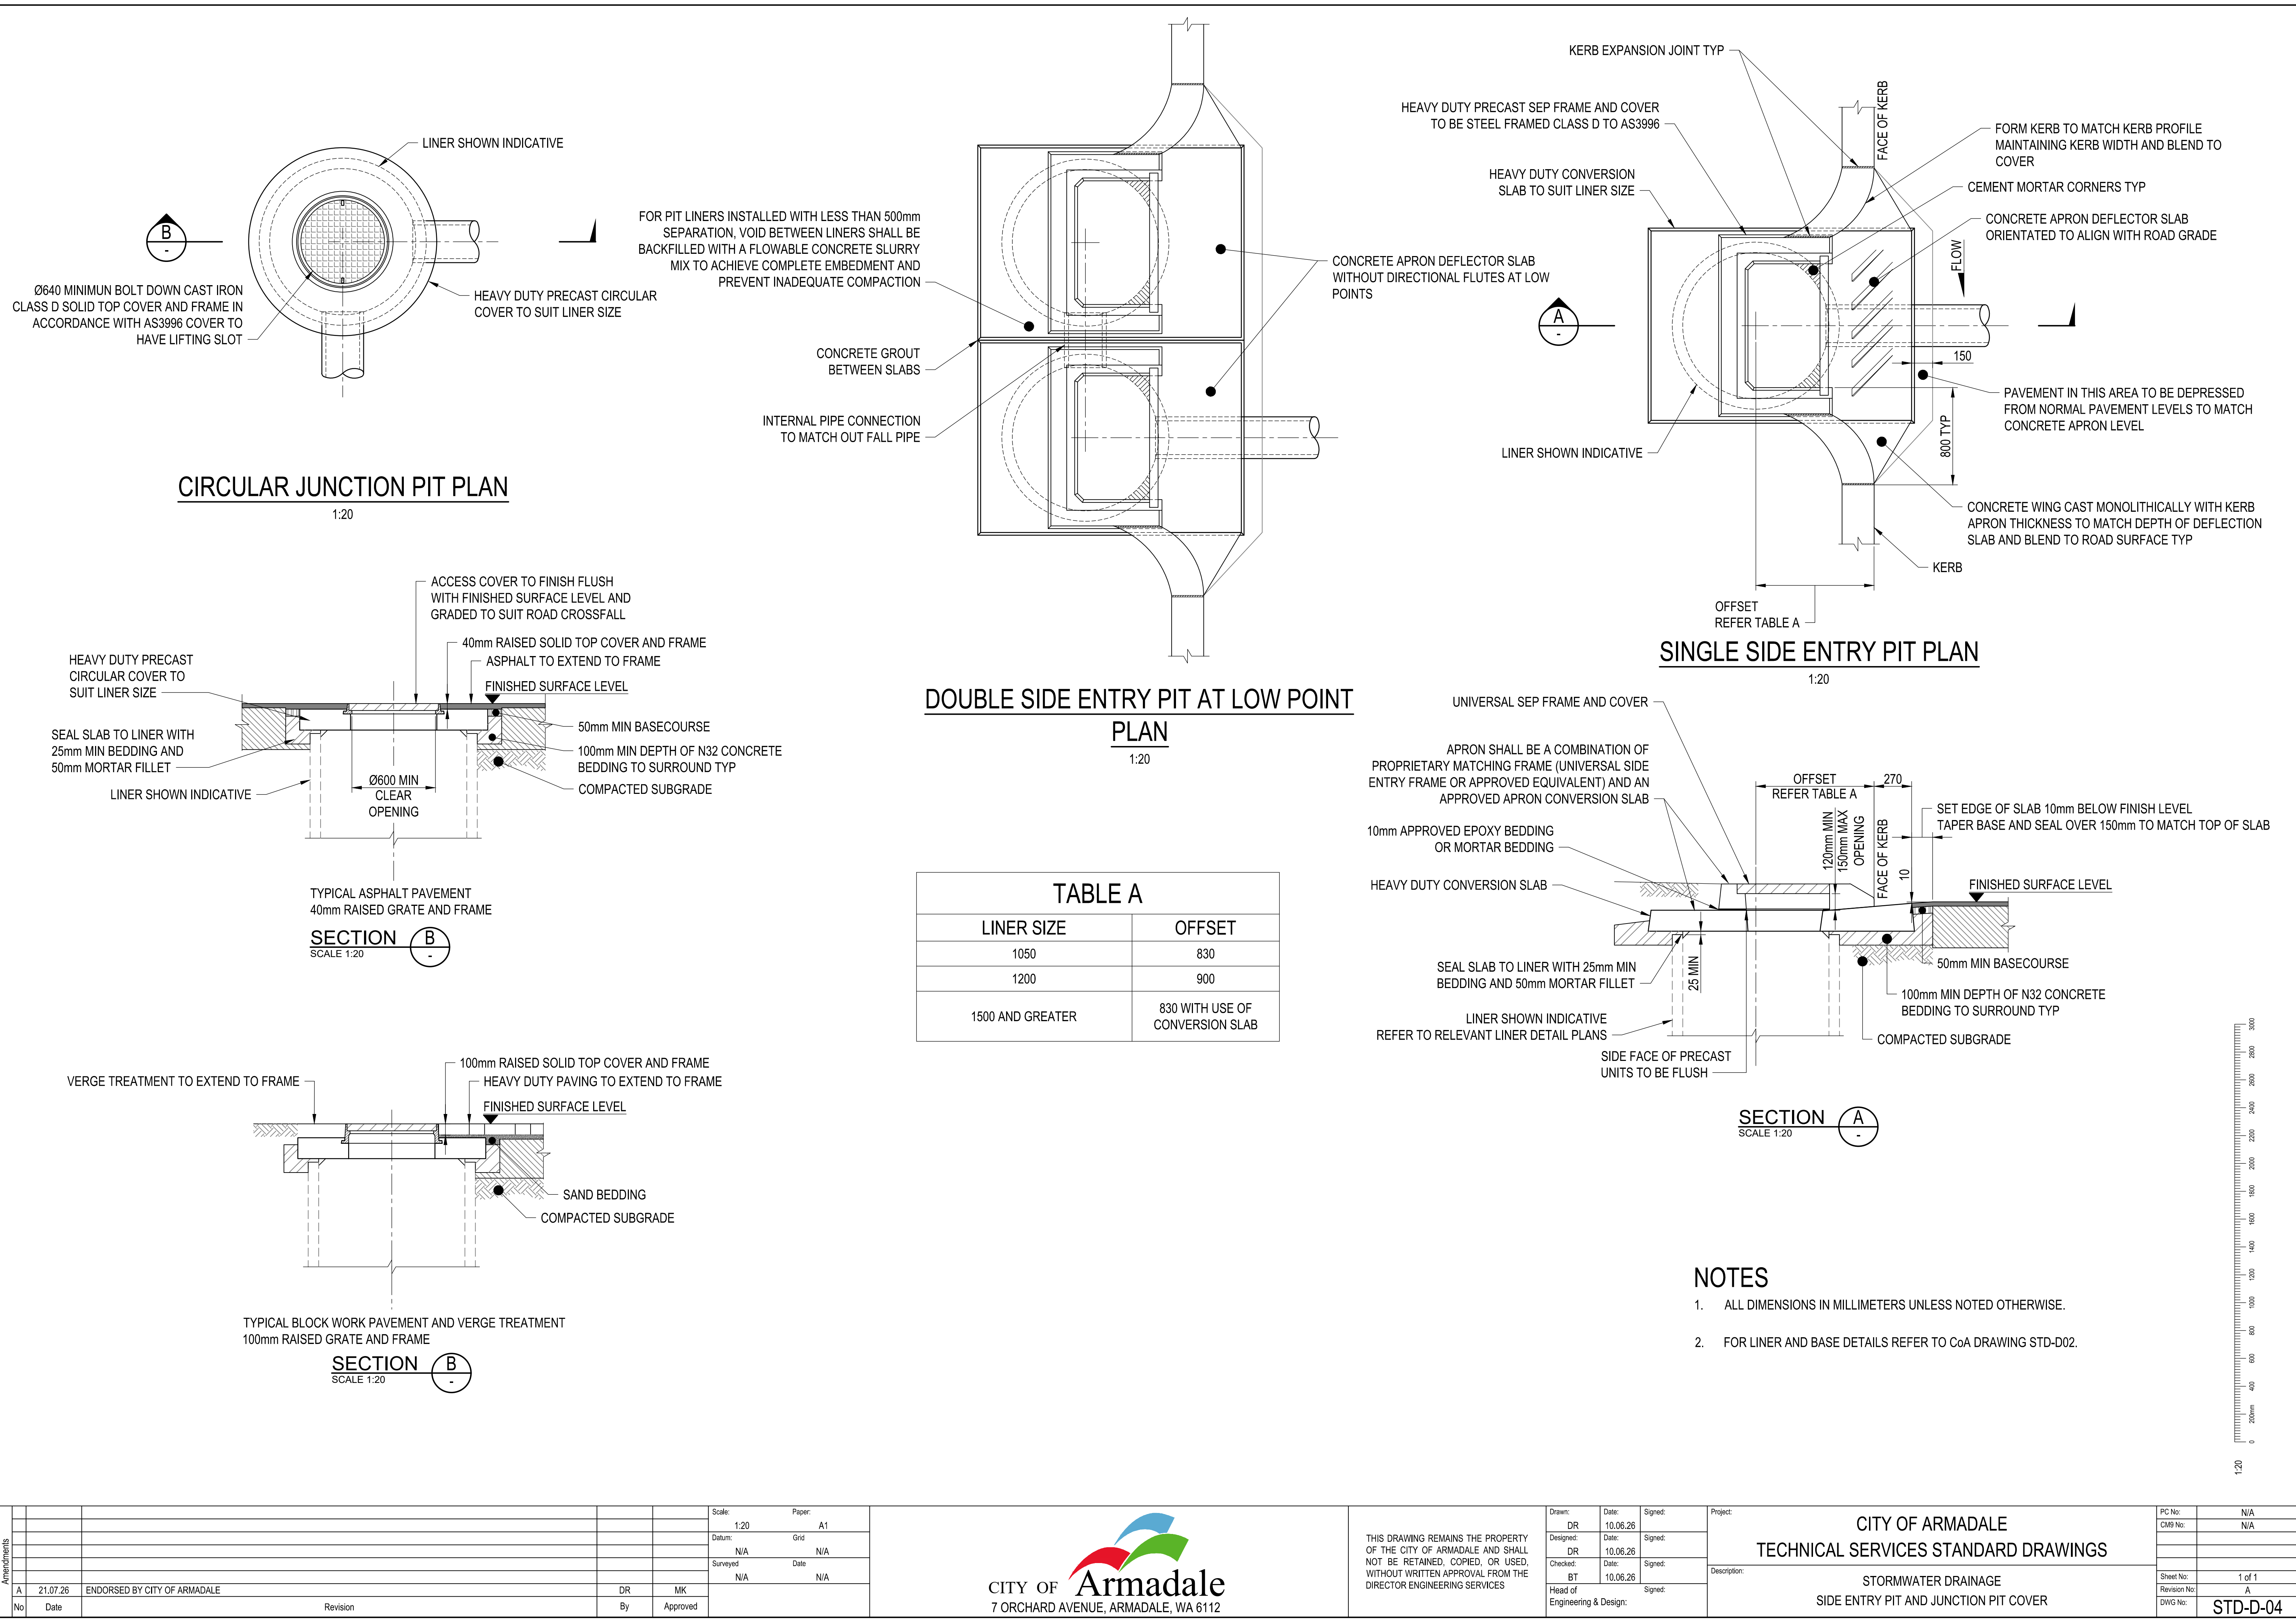

Amendments		Scale: 1:20		Paper: A1	
		Datum: N/A		Grid: N/A	
		Surveyed: N/A		Date: N/A	
		No		Date	
A	21.07.26	ENDORSED BY CITY OF ARMADALE		DR	MK
Revision		By		Approved	

Drawn: DR	Date: 10.06.26	Signed:
Designed: DR	Date: 10.06.26	Signed:
Checked: BT	Date: 10.06.26	Signed:
Head of Engineering & Design:		Signed:

Project: CITY OF ARMADALE TECHNICAL SERVICES STANDARD DRAWINGS		PC No: N/A
Description: STORMWATER DRAINAGE SIDE ENTRY PIT AND JUNCTION PIT COVER		CM9 No: N/A
		Sheet No: 1 of 1
		Revision No: A
		DWG No: STD-D-04