


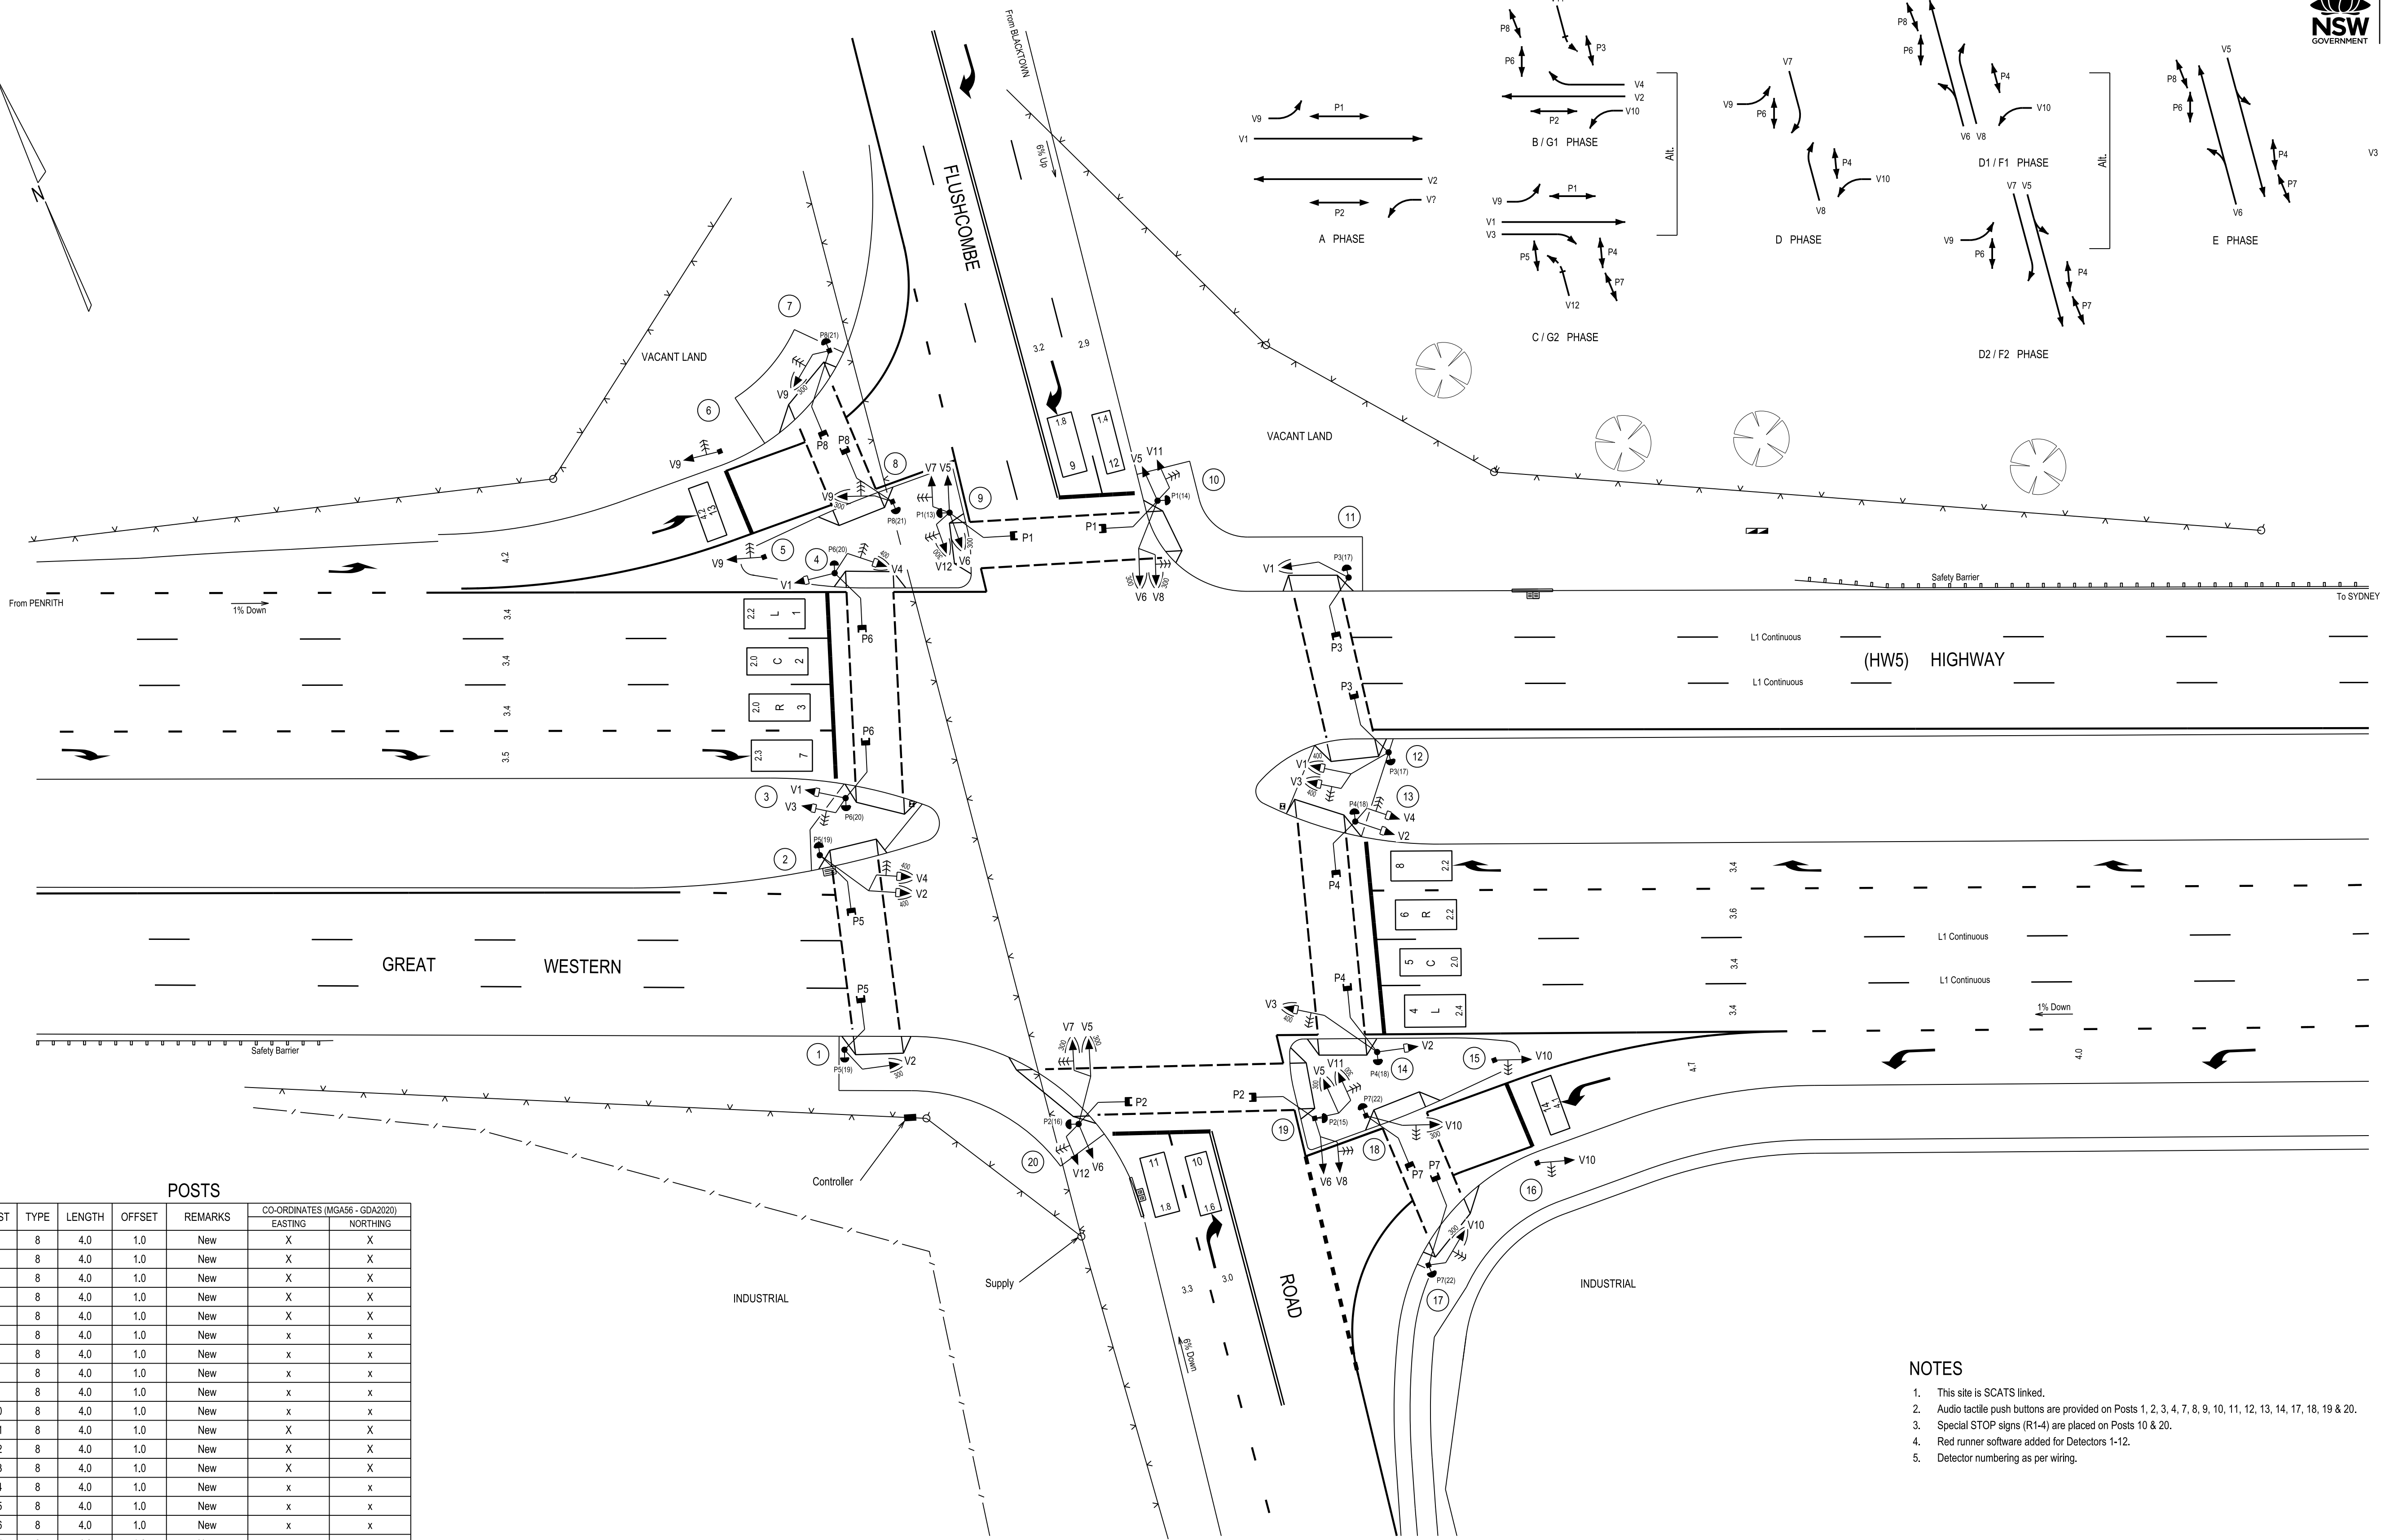

POSTS

POST	TYPE	LENGTH	OFFSET	REMARKS	CO-ORDINATES (MGAS6 - GDA2020)	
					EASTING	NORTHING
1	8	4.0	1.0	New	X	X
2	8	4.0	1.0	New	X	X
3	8	4.0	1.0	New	X	X
4	8	4.0	1.0	New	X	X
5	8	4.0	1.0	New	X	X
6	8	4.0	1.0	New	x	x
7	8	4.0	1.0	New	x	x
8	8	4.0	1.0	New	x	x
9	8	4.0	1.0	New	x	x
10	8	4.0	1.0	New	x	x
11	8	4.0	1.0	New	X	X
12	8	4.0	1.0	New	X	X
13	8	4.0	1.0	New	X	X
14	8	4.0	1.0	New	x	x
15	8	4.0	1.0	New	x	x
16	8	4.0	1.0	New	x	x
17	8	4.0	1.0	New	x	x
18	8	4.0	1.0	New	x	x
19	8	4.0	1.0	New	X	X
20	8	4.0	1.0	New	X	X

NOTES

1. This site is SCATS linked.
2. Audio tactile push buttons are provided on Posts 1, 2, 3, 4, 7, 8, 9, 10, 11, 12, 13, 14, 17, 18, 19 & 20.
3. Special STOP signs (R1-4) are placed on Posts 10 & 20.
4. Red runner software added for Detectors 1-12.
5. Detector numbering as per wiring.

A ORIGINAL ISSUE

PUBLIC UTILITY LEGEND	
HYDRANT	
STOP VALVE	
GAS VALVE	
SEWER MANHOLE	
COMMS PIT	
ELECT LIGHT POLE	
POWER POLE	
STAY POLE	
TELEPHONE BOX	
COMMS PILLAR	

REFERENCE PLANS	
SYMBOLS/ABRVS	VD003-6
STD POSN CMPT	VD001-5
INSTL STOP DET	VC005-17
VEH GROUP OP	TS-TN-019
DET LOGIC OP	TS-TN-020
PED MVT OP	TS-TN-021
DESIGNED : N. RUSHMAN	
CHECKED : T. LANCE	
SITE CHECKED	
RECOMMENDED	
SURVEYOR : DIGITISED	
DATE : 2023	

U.B.D. Ref.	Map 188 L13
I.S.O.	E: 290 975
CO-ORDS	N: 1 258 510

DESIGN APPROVAL	
APPROVED	
NAME	
POSITION	
DATE	
DESIGN PREPARED BY	

TFNSW RECOMMENDATION	
ROAD DESIGN ENGINEERING	
NAME	
POSITION	
DATE	
NETWORK OPERATIONS	
NAME	
POSITION	
DATE	

TFNSW ACCEPTANCE	
ACCEPTED	
NAME	
POSITION	
DATE	
ACCEPTED BY	
SECTION	

TRANSPORT FOR NEW SOUTH WALES

BLACKTOWN COUNCIL AREA
TRAFFIC SIGNALS AT
GREAT WESTERN HIGHWAY (HW5)
AND FLUSHCOMBE ROAD
BLACKTOWN

DESIGN LAYOUT

EXISTING

PROPOSED

CADD FILE: VV2417_1L_DES.dgn

SCALE 5 0 (1:250) 5 10 15

FILE SF2014/011082

REG No. DS2014/002807

SUPERSEDES SHEET/ISSUE

1/L

TCS No. 2417

ISSUE A SHEET X