


Hydraulic scheme 4

Scheme 4: Sealed system with flow isolation valves and a low loss header.

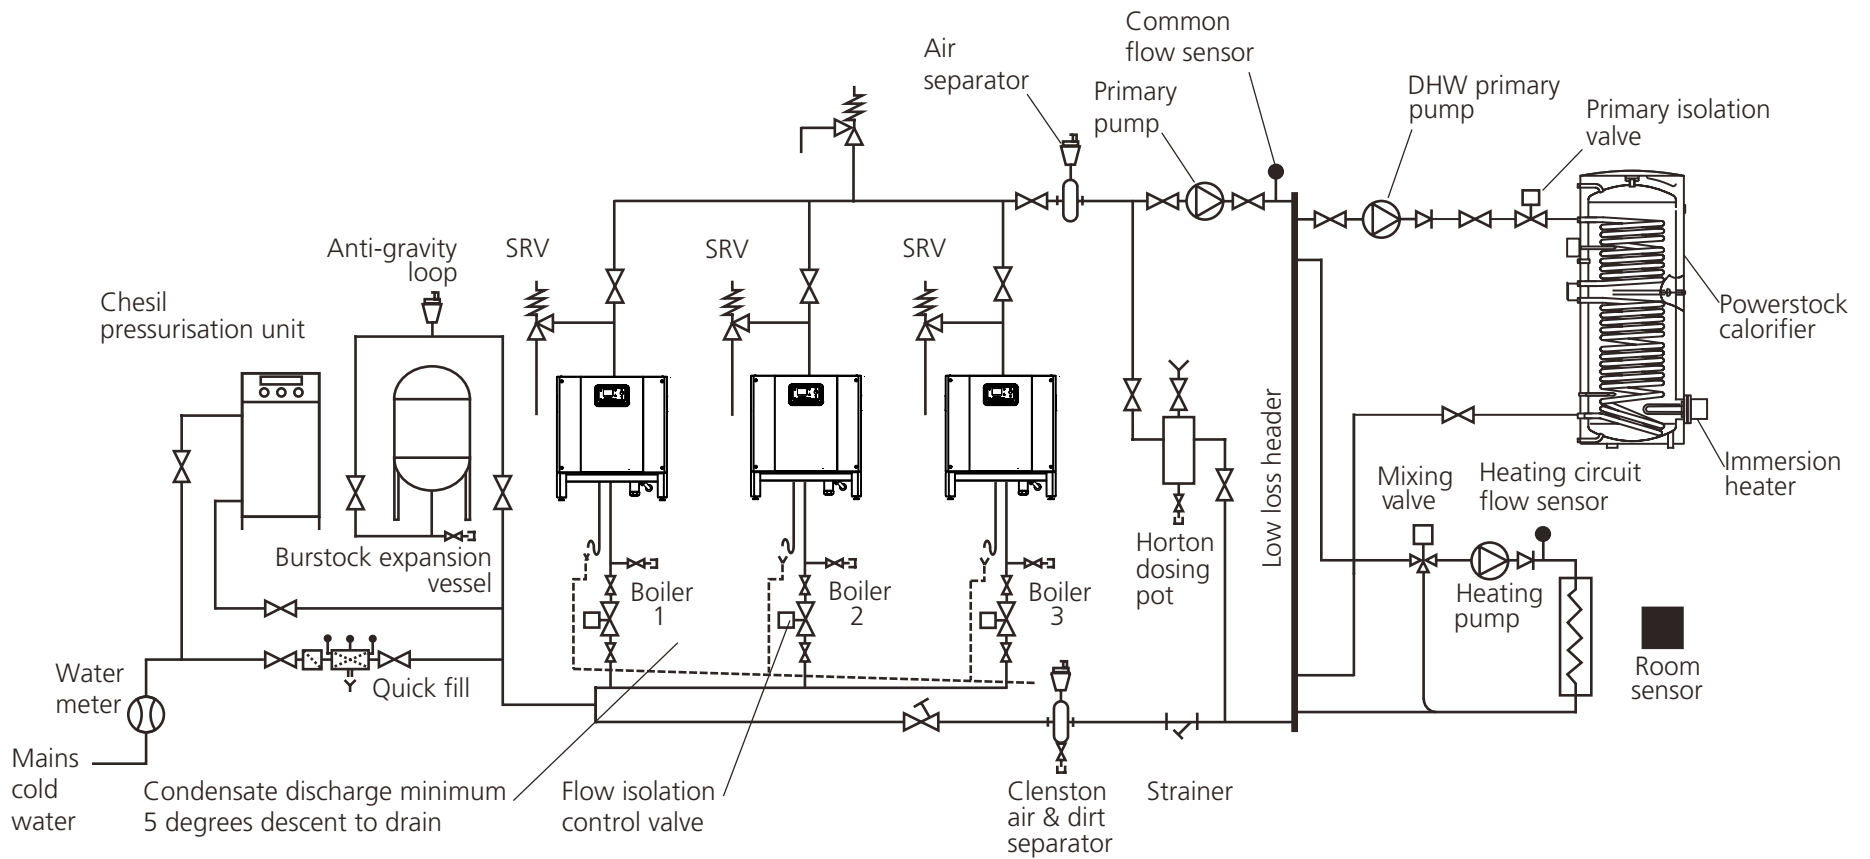

Note: These schematics have been provided for reference only.

