


FACING DETAIL - ROCK FACE (NEAR VERTICAL)
(SCALE: 1" = 2'-0")

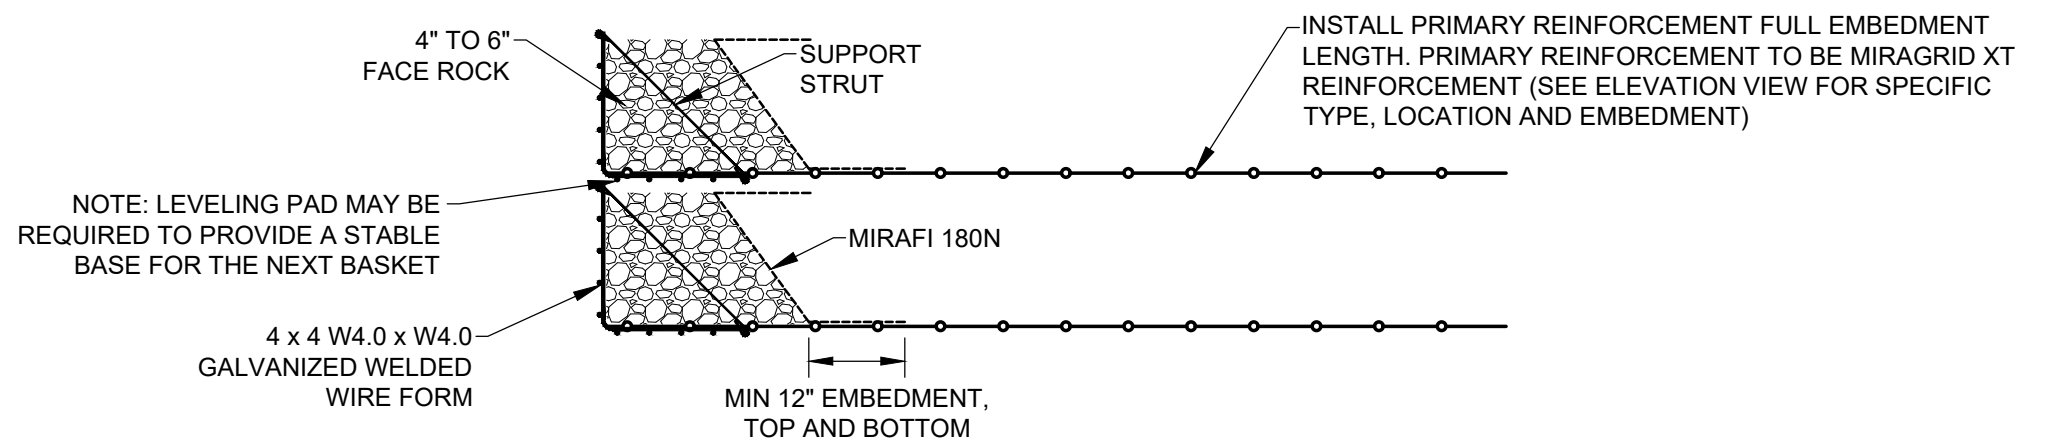

FACING DETAIL - ROCK FACE (NEAR VERTICAL)
(SCALE: 1" = 2'-0")