

އަސަރުކުރި ރަސްމީ ގަވާއިދު

މަސައްކަތްތަކުގެ ތެރެއިން: ފަތުރުވެރިންނަށް ބޭނުންވާ ގަވާއިދު ސަރުކާރުގެ ފަރާތުން ދަންނަވާ ގޮތެއްގައި

- ފަތުރުވެރިންނަށް ބޭނުންވާ ގަވާއިދު
ހަދަން: ފަތުރުވެރިން (ފަތުރުވެރި)
(ސަރުކާރު)
- ފަތުރުވެރިންނަށް ބޭނުންވާ ގަވާއިދު
ހަދަން: ފަތުރުވެރިން (ފަތުރުވެރި)
(ސަރުކާރު)

- ފަތުރުވެރިންނަށް ބޭނުންވާ ގަވާއިދު ސަރުކާރުގެ ފަރާތުން ދަންނަވާ ގޮތެއްގައި
މަސައްކަތްތަކުގެ ތެރެއިން

- ފަތުރުވެރިން: ފަތުރުވެރިން
- ފަތުރުވެރިން: ފަތުރުވެރިން (ފަތުރުވެރި)

މަސައްކަތްތަކުގެ ތެރެއިން:

ދިވެހިސަރުކާރުގެ ގެޒެޓް ގައި ބަޔާންކުރި ގޮތެއްގައި:

..... ނަންބަރު:

..... ވަނަ ބައިގެ ނަންބަރު:

..... ދުވަހުގެ ނަންބަރު:

..... ފަދަ ސަފުހާތައް:

3	ބަލާލަން ޖެހޭ ސަރުކާރުގެ ލިޔުންތައް
3.1	ބަލާލަން ޖެހޭ ސަރުކާރުގެ ލިޔުންތައް 2026 ވަނަ އަހަރު 08 ވަނަ ޖުމްހޫރީ ދުވަހު 10:00 ގައި 
3.2	ބަލާލަން ޖެހޭ ސަރުކާރުގެ ލިޔުންތައް
3.3	ބަލާލަން ޖެހޭ ސަރުކާރުގެ ލިޔުންތައް

[illegible][illegible][illegible]

عزیز دوست

[illegible]

CEMETRY EXCAVATION TOR

PROJECT DESCRIPTION

This Terms of Reference (TOR) defines the requirements for internal excavation works at the following cemetery sites, which shall be completed prior to the construction of the proposed double-layer boundary wall:


- **Funaadu Gaburusthaan** – 2,411.9 sqm
- **Masjidul Ijaabu Gaburusthaan** – 413.0 sqm
- **Dhahimagu Miski Gaburusthaan** – 494.7 sqm
- **Seedhi Miski Gaburusthaan** – 800.7 sqm

Although the excavation areas differ in size, the **excavation depth shall be uniform at all sites**.

SCOPE OF WORK

The Contractor shall carry out, but not be limited to, the following works:

1. **Site Clearing and Preparation**
 - Demarcation of excavation limits in accordance with approved site layouts.
 - Clearing of surface debris, vegetation, and loose materials within the designated areas.
2. **Excavation Works**
 - Mechanical and/or manual excavation of the internal cemetery areas to a **uniform depth of 1.2 meters below existing ground level**.
 - Excavation shall be carried out across the full extent of each cemetery area as specified above.
3. **Rock and Obstruction Removal**
 - Identification, breaking, removal, and disposal of **large rocks, boulders, and hard strata** encountered within the excavation zone.
 - Disposal of excavated material and rock debris at approved disposal sites in accordance with council regulations.
4. **Backfilling, Leveling and Ground Preparation**
 - Upon removal of large rocks and obstructions, the excavated areas shall be backfilled using suitable approved material, placed in layers and compacted as required.
 - Trimming, leveling, and proper compaction of the ground shall be carried out to achieve a stable, even, and well-leveled formation surface suitable for subsequent construction works.
 - Any unsuitable material identified during excavation shall be removed and replaced with suitable fill material to achieve the specified formation level.

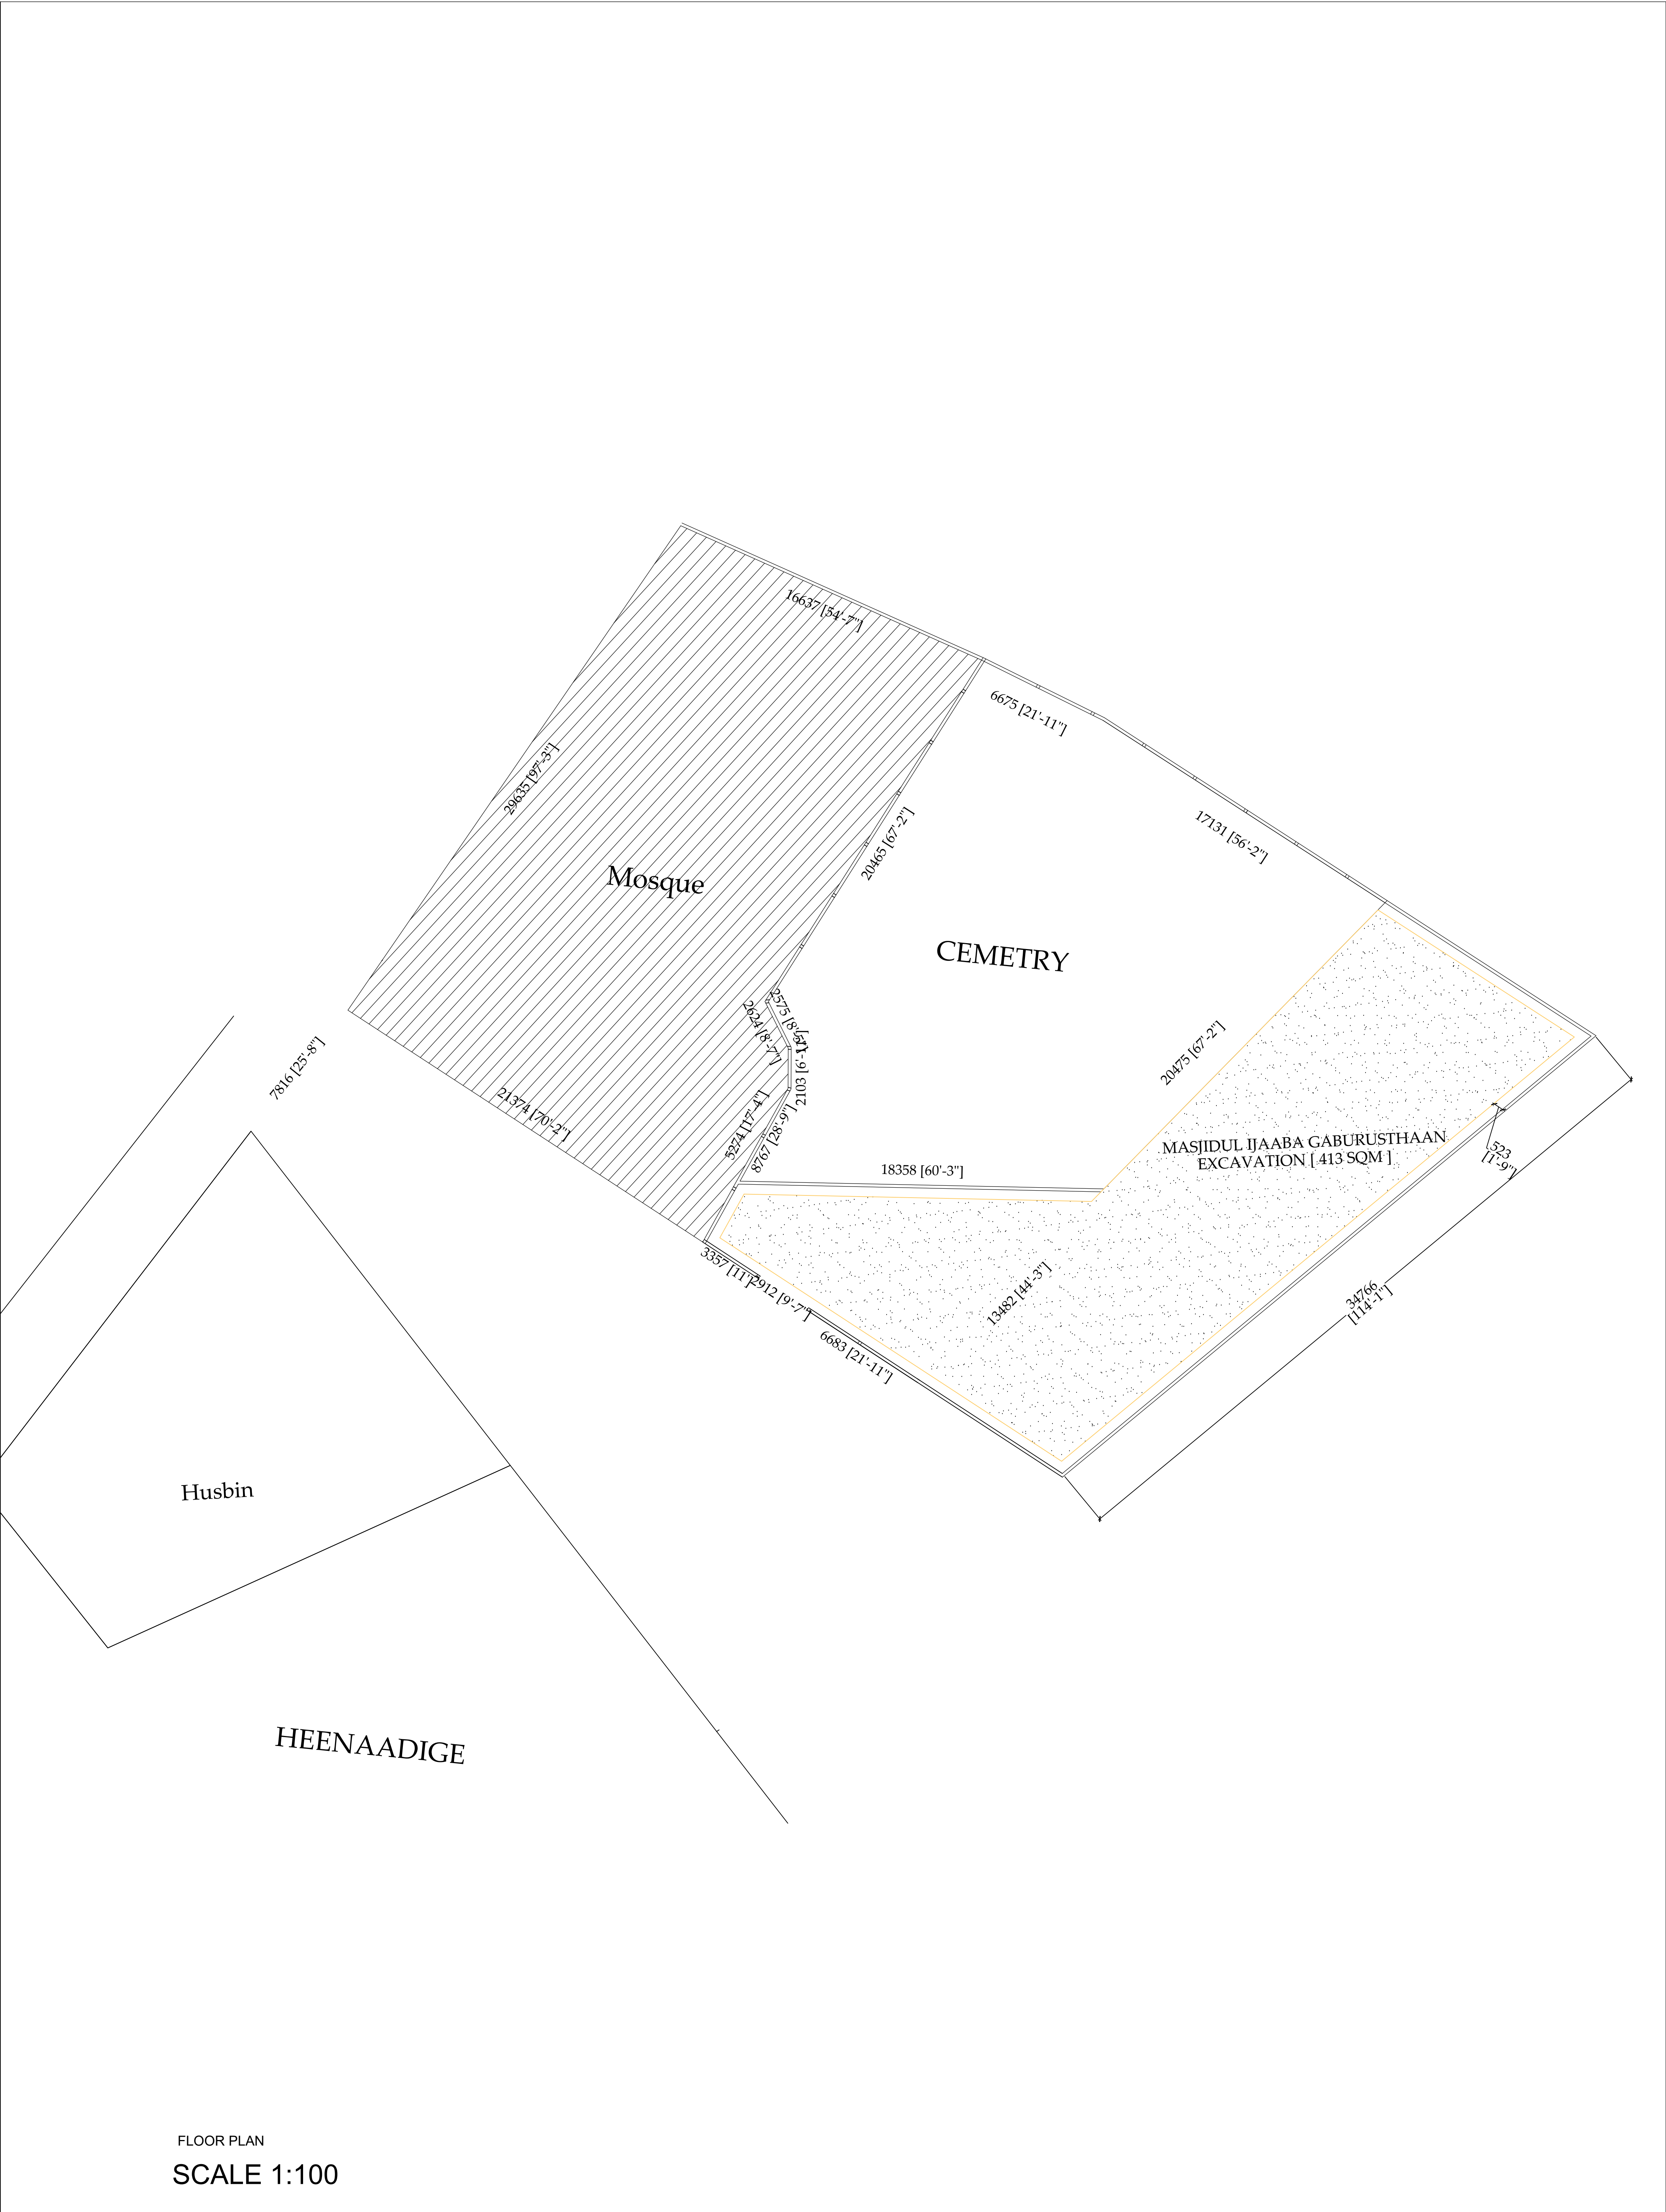

FLOOR PLAN
SCALE 1:100

PROJECT :
MASJIDHUL IJAABA QABUSTHAN RENOVATION
Fuvahmulah City

CLIENT :
Secretariat of the Fuvahmulah City Council
Secretariat of the Fuvahmulah City Council

DRAWN BY :
LUBANA AHMED

SCALE : AS GIVEN DATE : 31 AUG 2025
DRAWING No : FILE NAME : FVMOIBR-2025


PAGE No : 1

REVISION NO:

REVISION NO: _____
REVISION NO: _____
REVISION NO: _____
REVISION NO: _____

ALL DIMENSIONS ARE IN MM OR M UNLESS OTHERWISE SPECIFIED
THIS DRAWING SHOULD BE USED ONLY FOR THE PURPOSE MENTIONED ON THIS SHEET



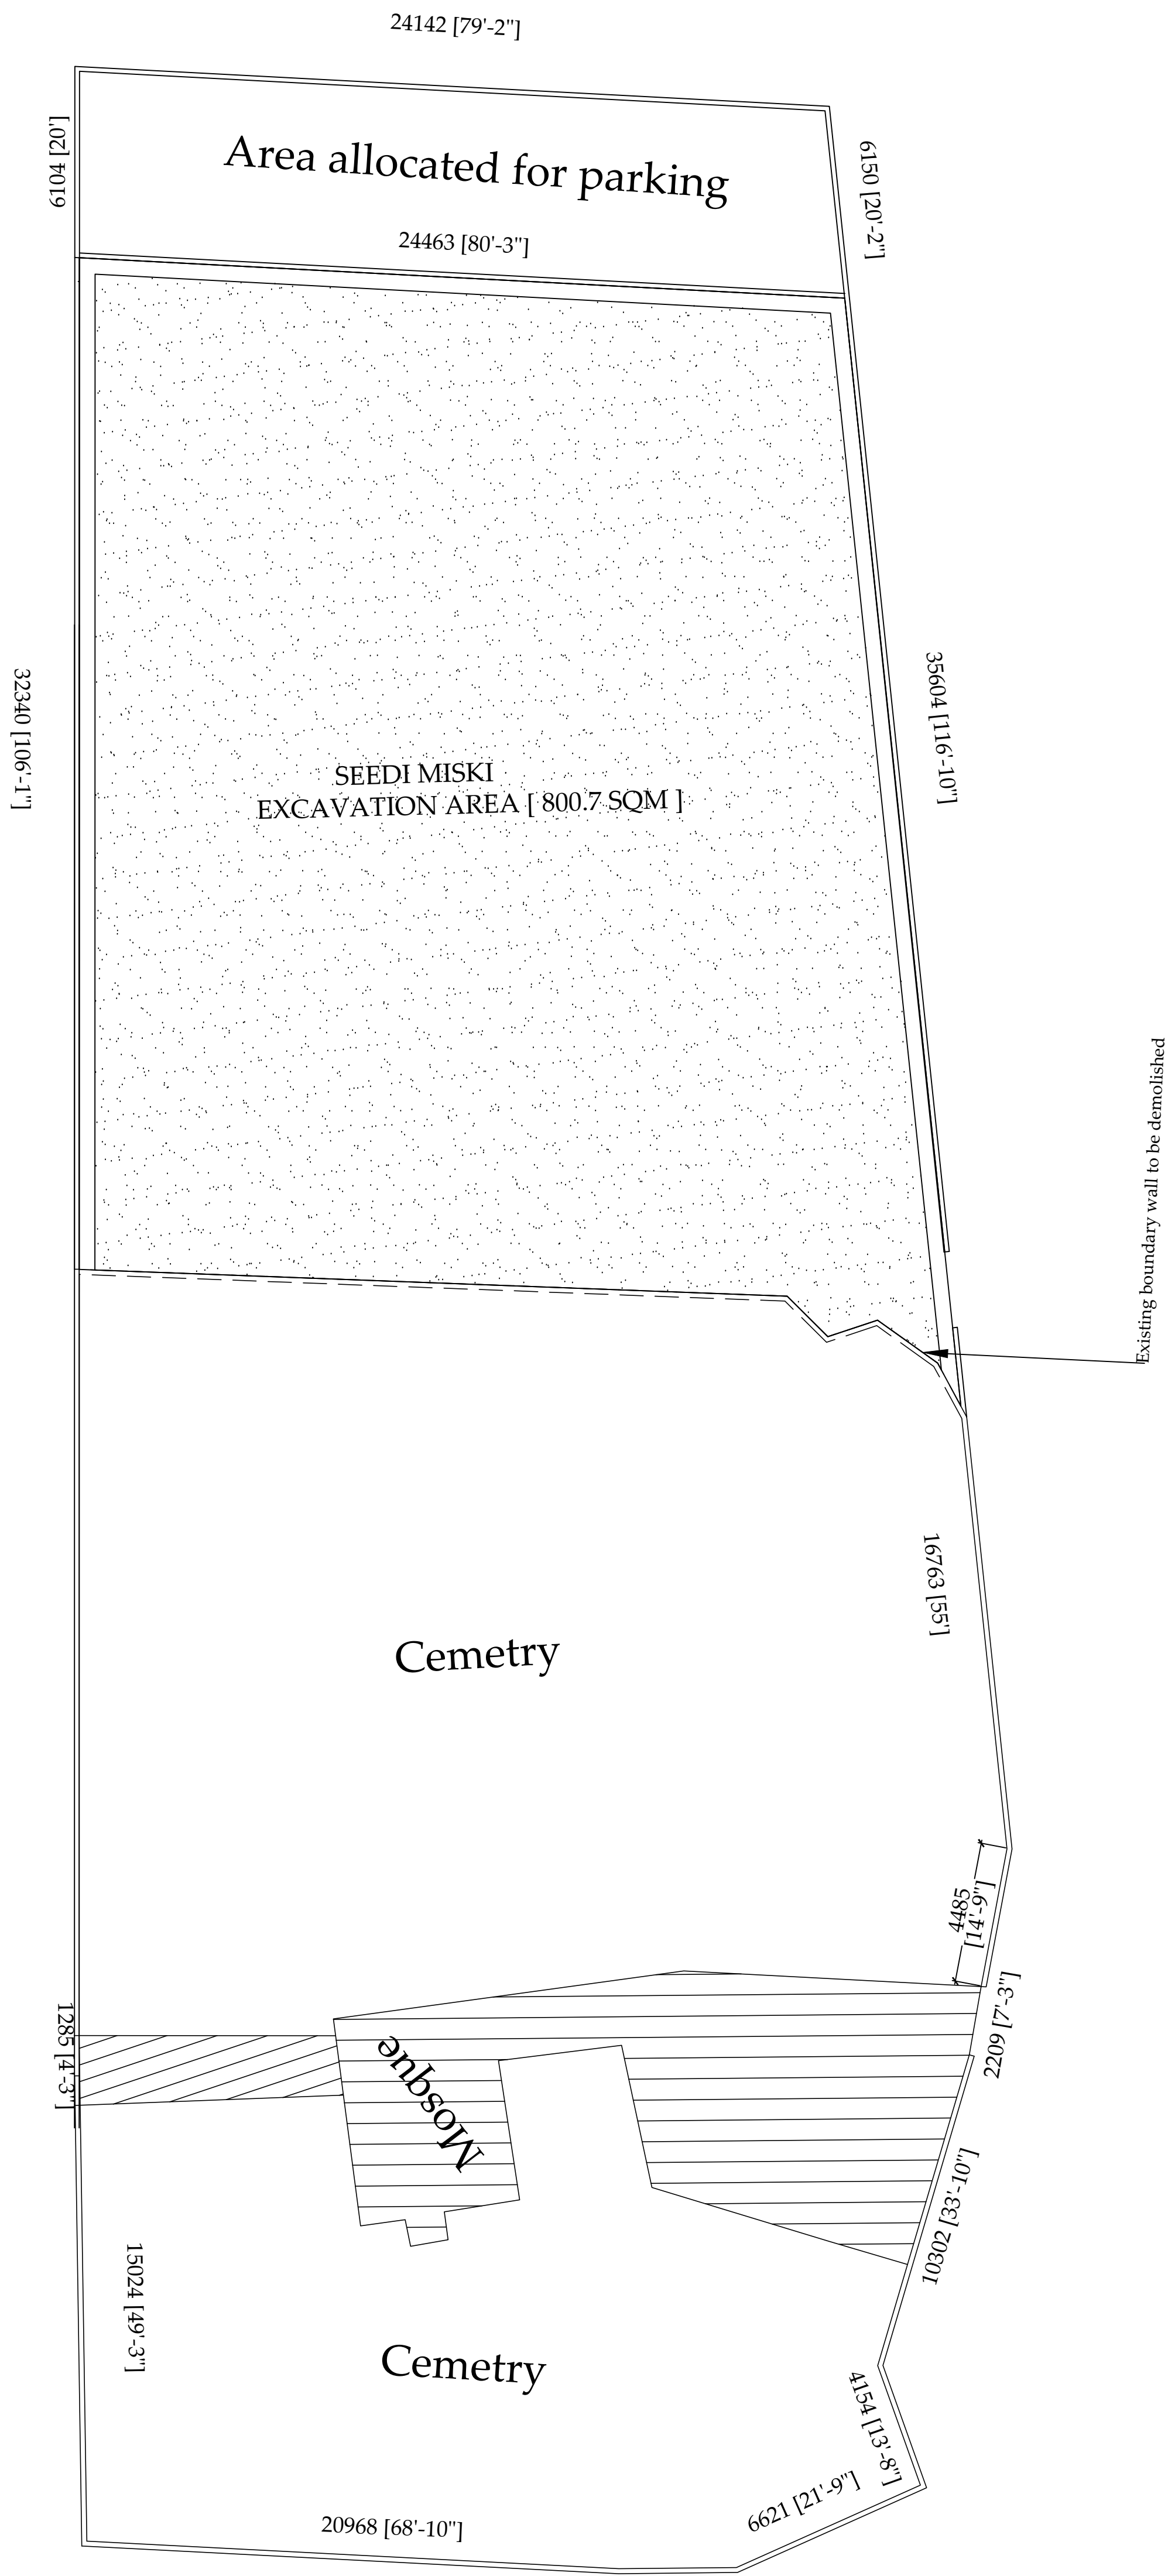

FLOOR PLAN
SCALE 1:100

PROJECT :
SEEDHI MISKIY QABUSTHAN RENOVATION
Fuvahmulah City

CLIENT :
Secretariat of the Fuvahmulah City Council
dubai@fuvahmulah.gov.mv
Secretariat of the Fuvahmulah City Council

DRAWN BY :
LUBANA AHMED


SCALE : AS GIVEN
DATE : 31.08.2025
DRAWING No :
FILE NAME : FPMQIBR-2025


PAGE No : 1

REVISION NO:

MOBILE NO:
FILE NAME:
NOTE:

ALL DIMENSIONS ARE IN MM OR M UNLESS OTHERWISE SPECIFIED
THIS DRAWING SHOULD BE USED ONLY FOR THE PURPOSE MENTIONED ON THIS SHEET

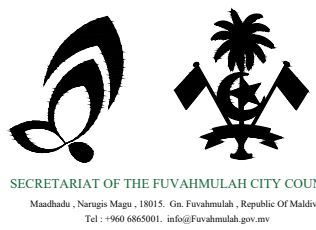

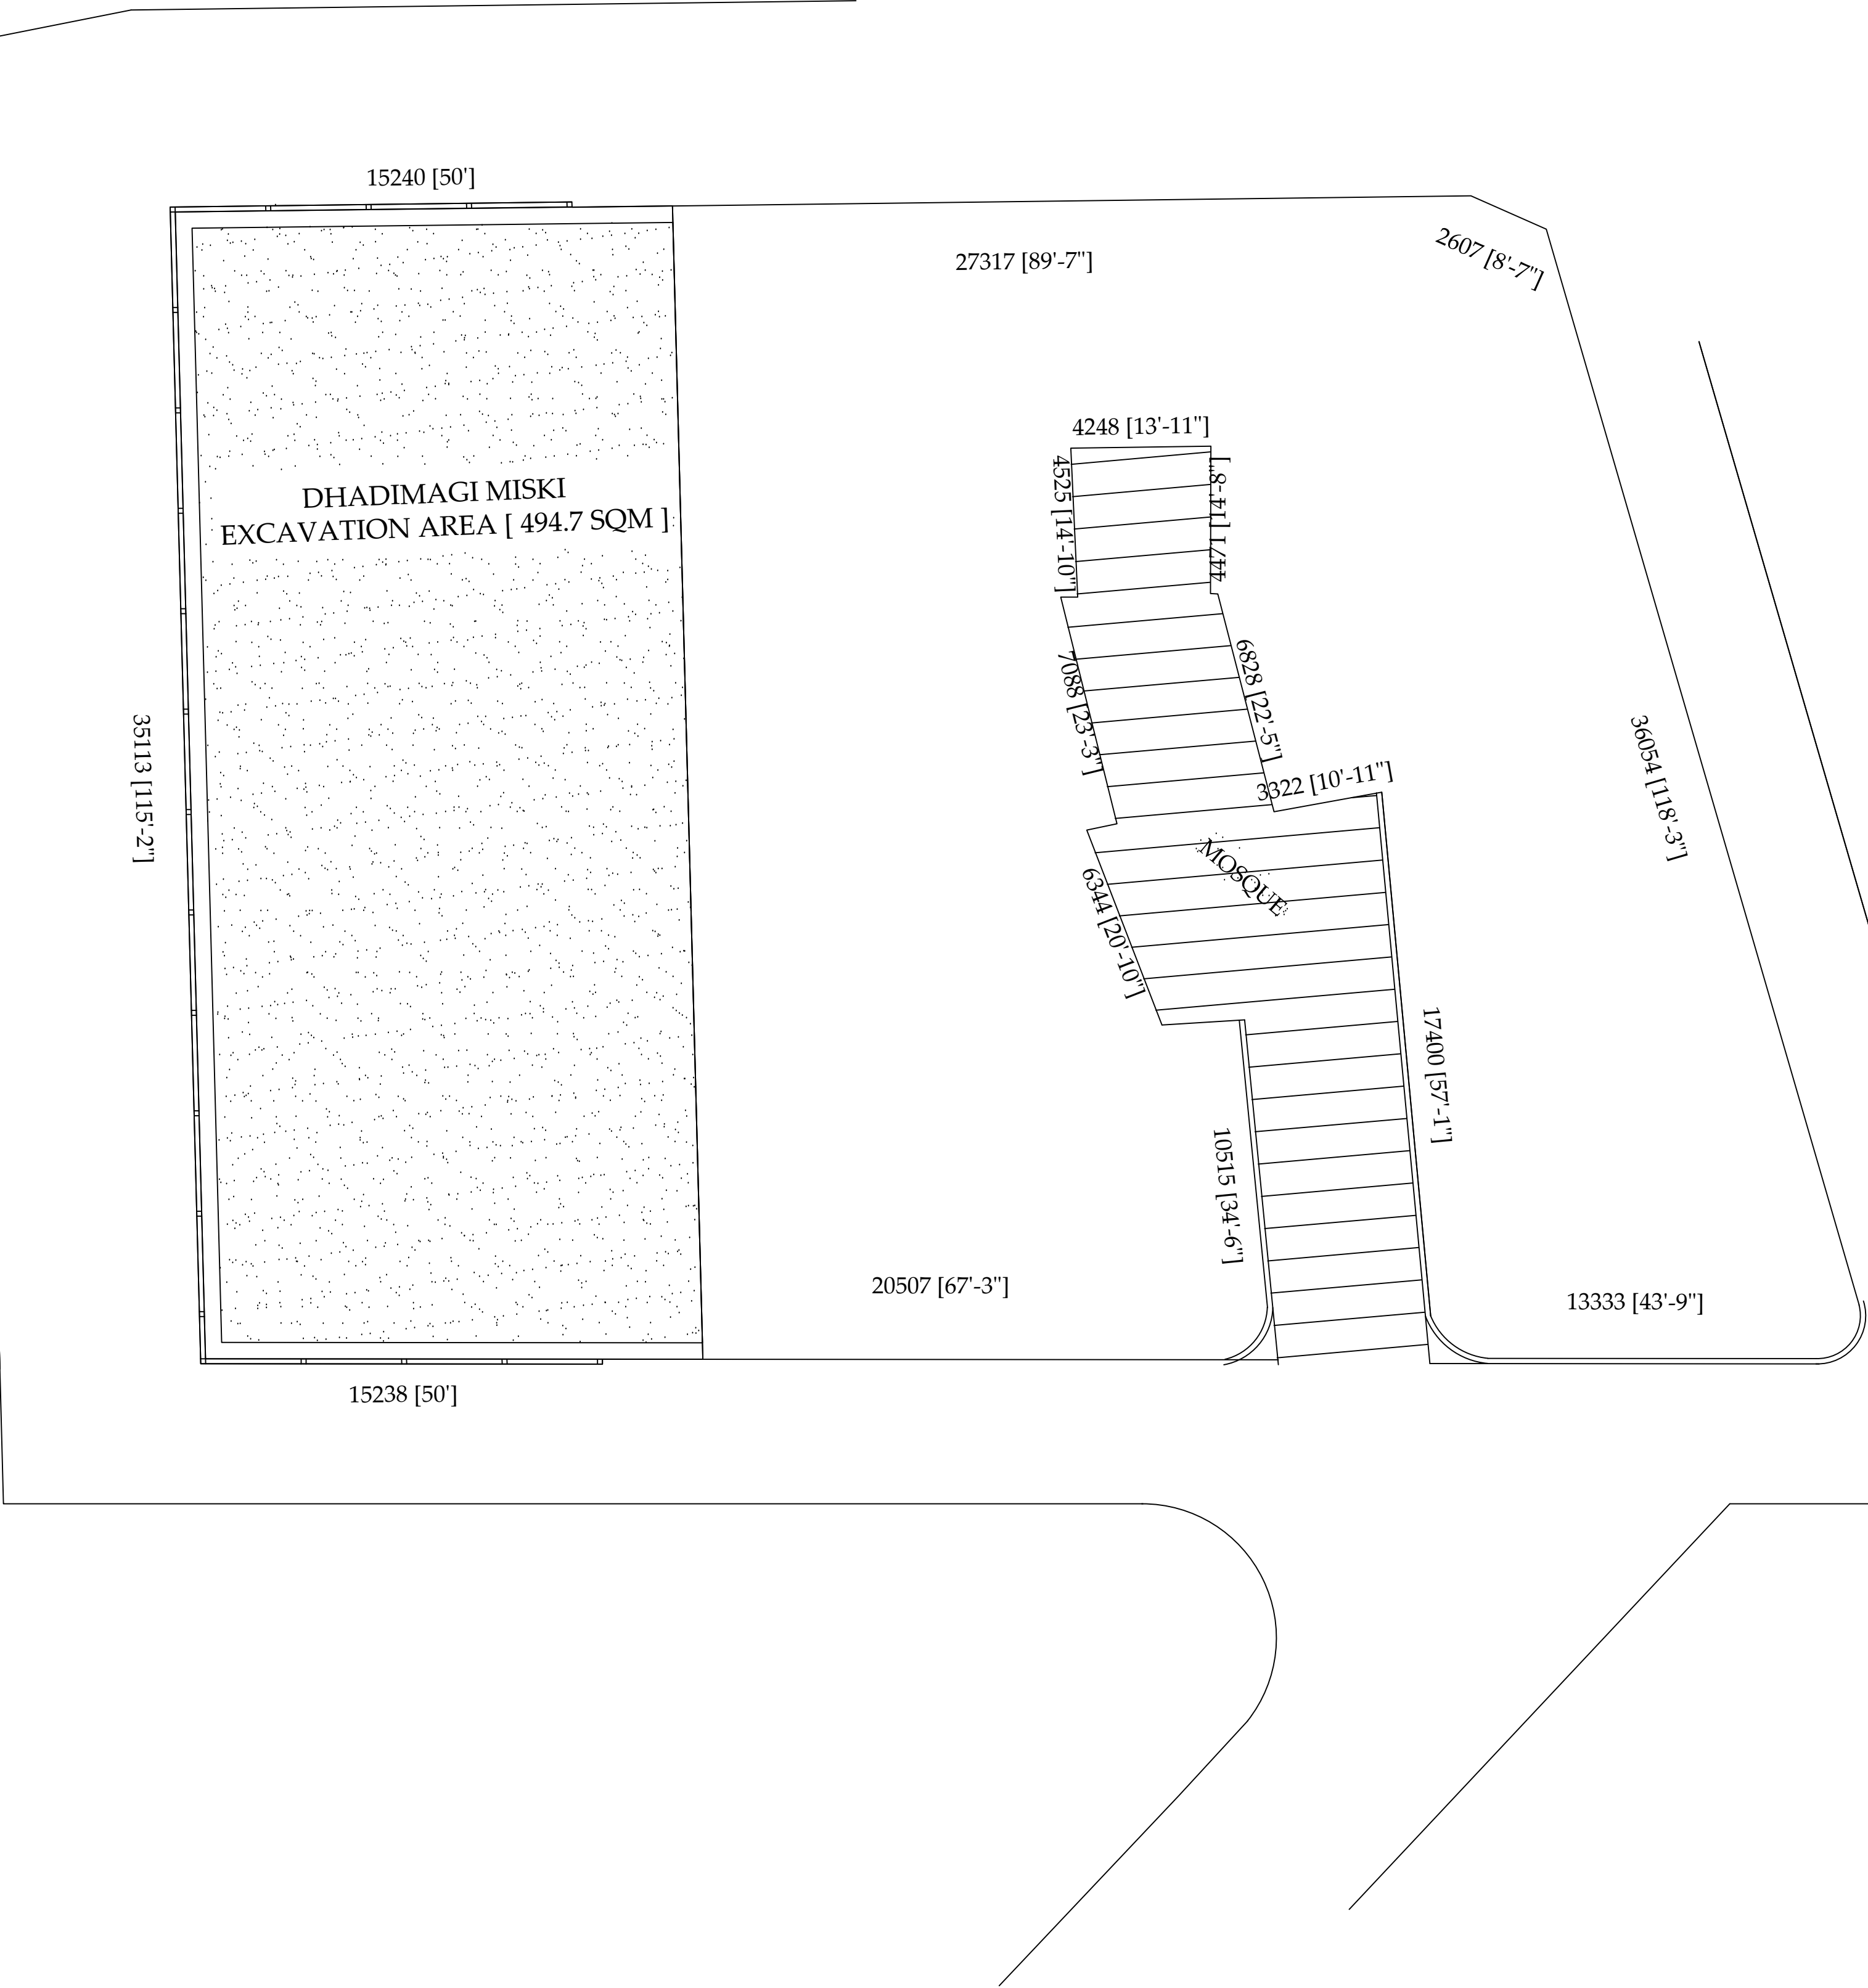

FLOOR PLAN

SCALE 1:100

PROJECT :
DHADIMAGI MISKIY QABUSTHAN RENOVATION
Fuvahmulah City

CLIENT :
Secretariat of the Fuvahmulah City Council
dhadimagi
Secretariat of the Fuvahmulah City Council

DRAWN BY :
LUBANA AHMED


SCALE AS GIVEN SHEET NO: 001/2023
DRAWN BY: FILE NAME: FV001R.001


PAGE No : 1

REVISION NO:

VERSION :
FILE NAME :
NOTE :

ALL DIMENSIONS ARE IN MM OR M UNLESS OTHERWISE SPECIFIED
THIS DRAWING SHOULD BE USED ONLY FOR THE PURPOSE MENTIONED ON THIS SHEET

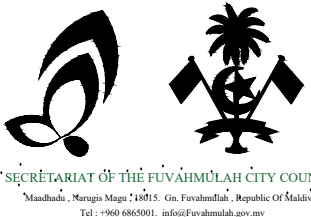

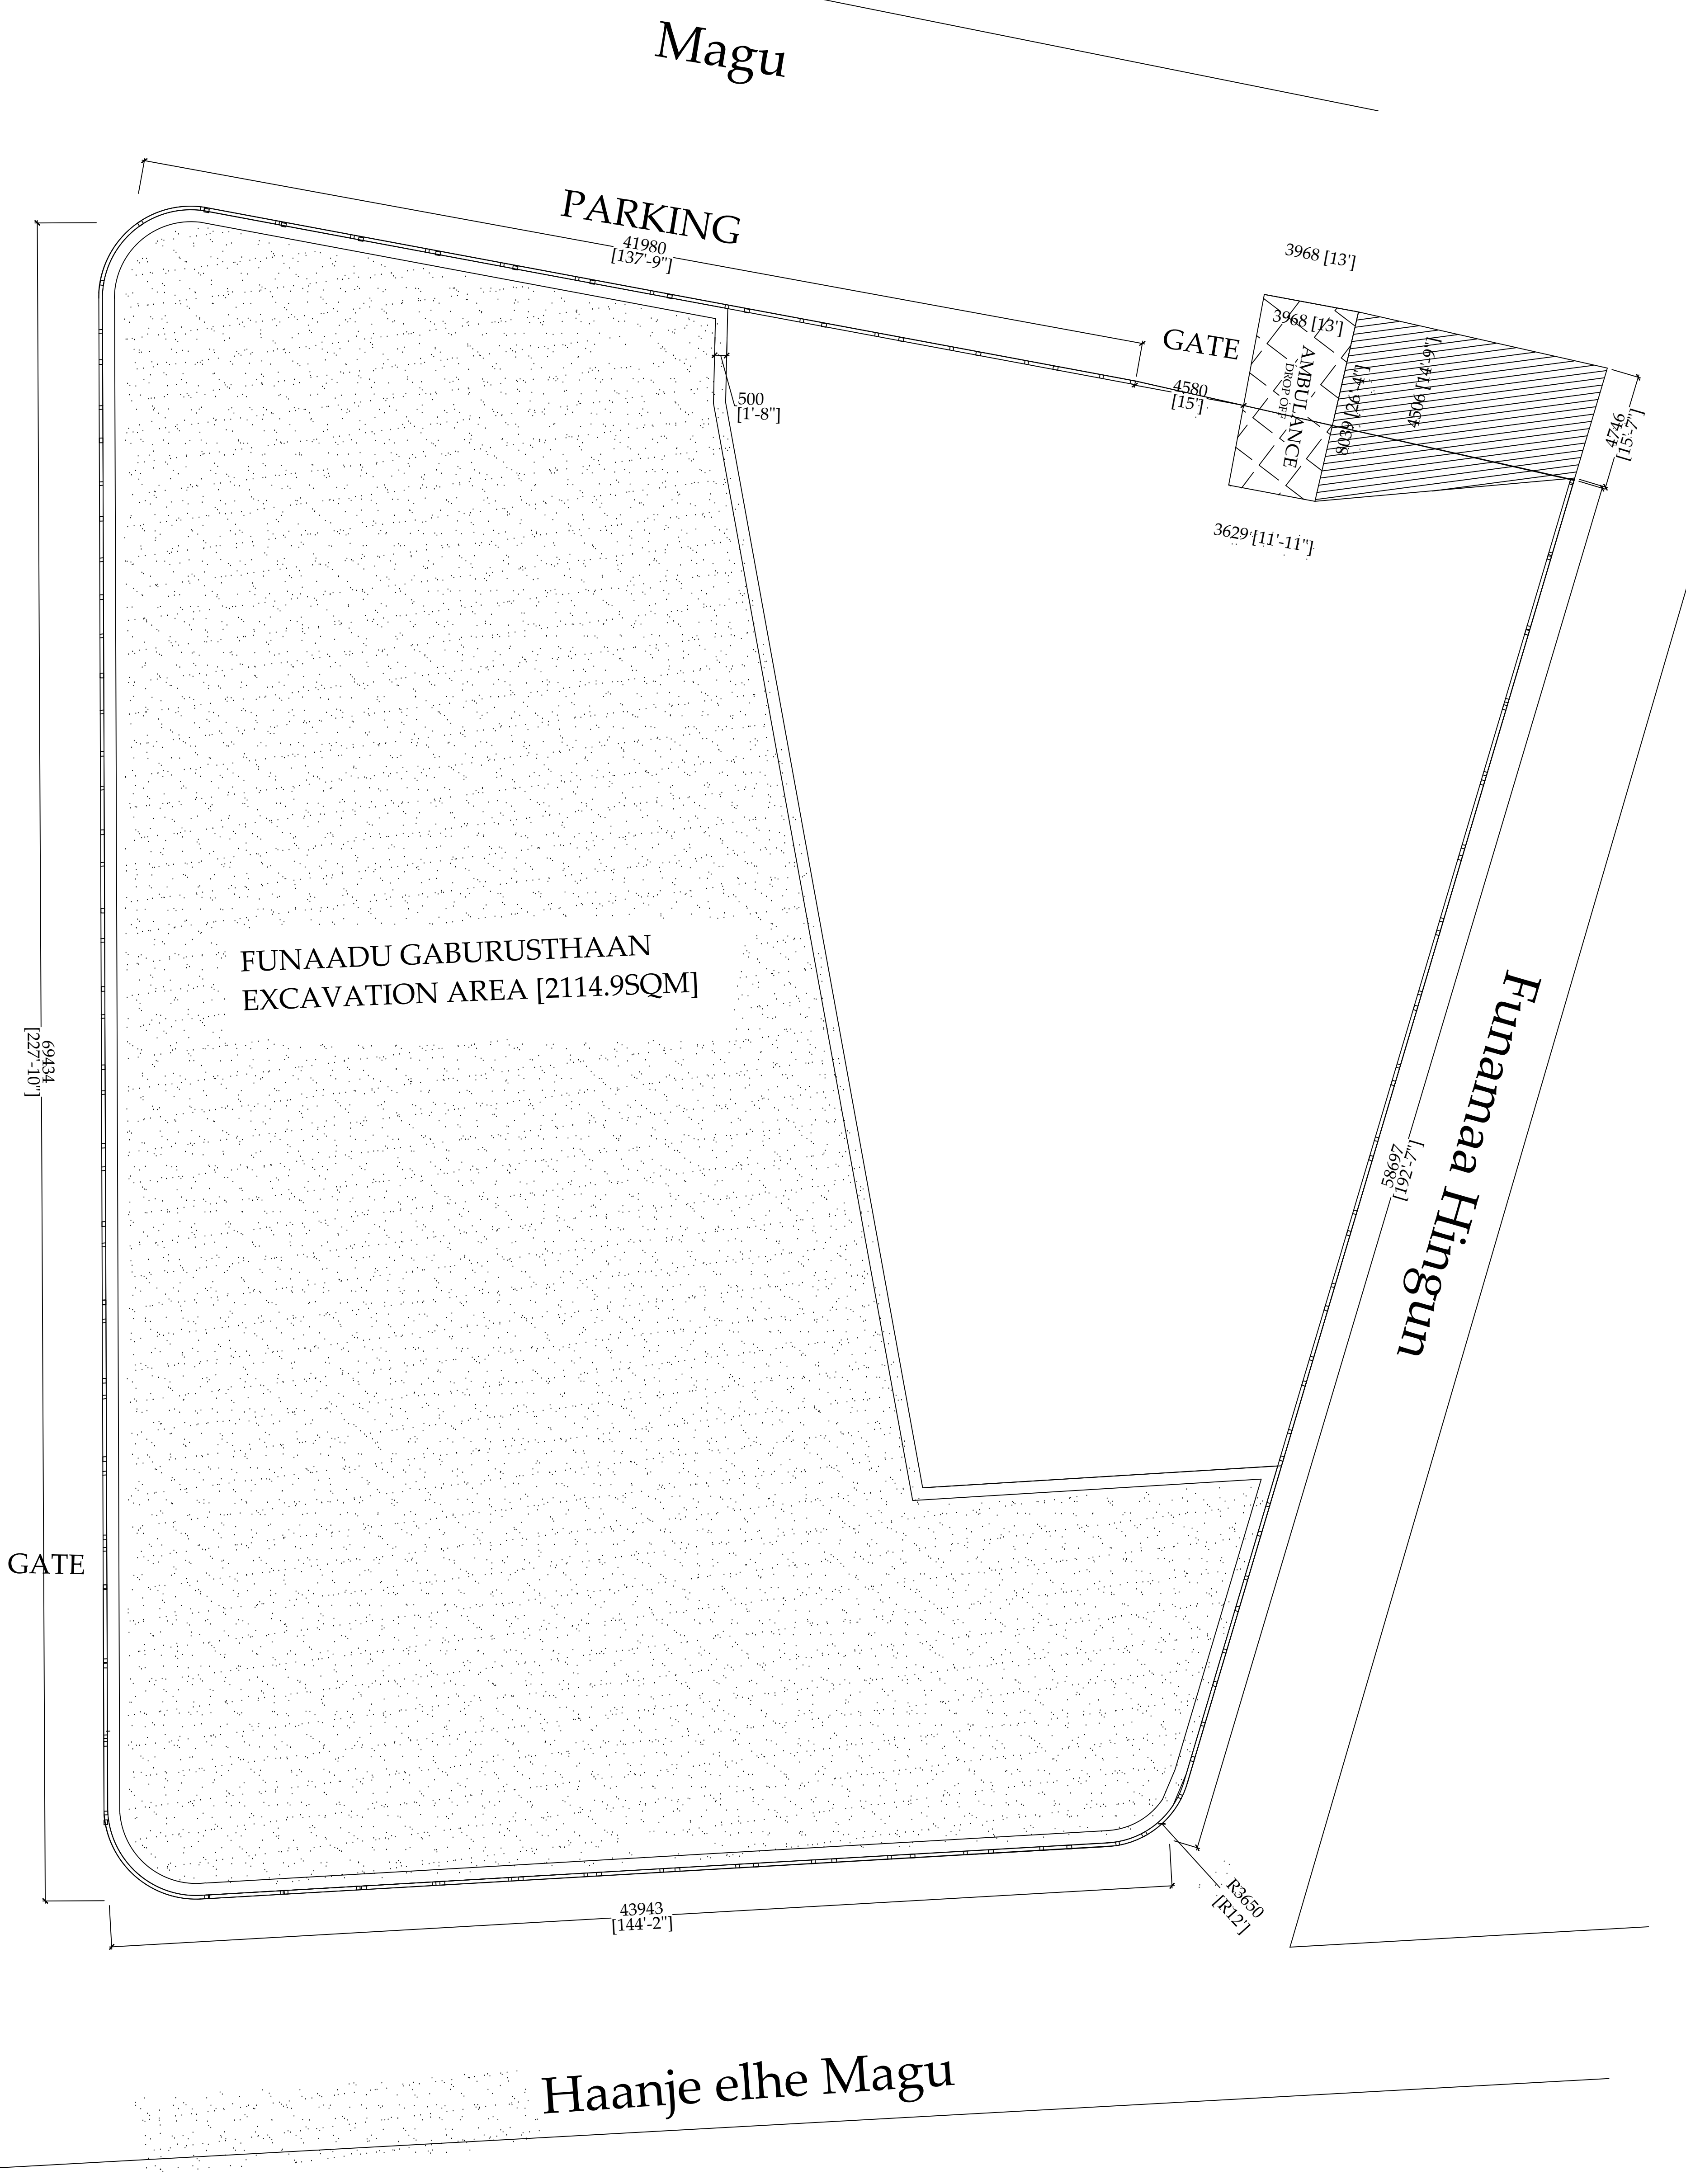

FLOOR PLAN
SCALE 1:100

PROJECT :
FUNAADU QABUSTHAN RENOVATION
Fuvahmulah City

CLIENT :
Secretariat of the Fuvahmulah City Council
Funamalee
Secretariat of the Fuvahmulah City Council

DRAWN BY :
LUBANA AHMED

SCALE: AS GIVEN DATE: 31-AUG-2023
DRAWING No: FILE NAME: FVM-GH-2023

PAGE No : 1

REVISION NO:

REVISION NO: _____
MOBILE NO: _____
FILE NAME: _____
NOTE: _____

ALL DIMENSIONS ARE IN MM OR M UNLESS OTHERWISE SPECIFIED
THIS DRAWING SHOULD BE USED ONLY FOR THE PURPOSE MENTIONED ON THIS SHEET

