








- (procurement@fuvahmulah.gov.mv) දැනට විවෘතව තිබේ.

17 سبتمبر 2025













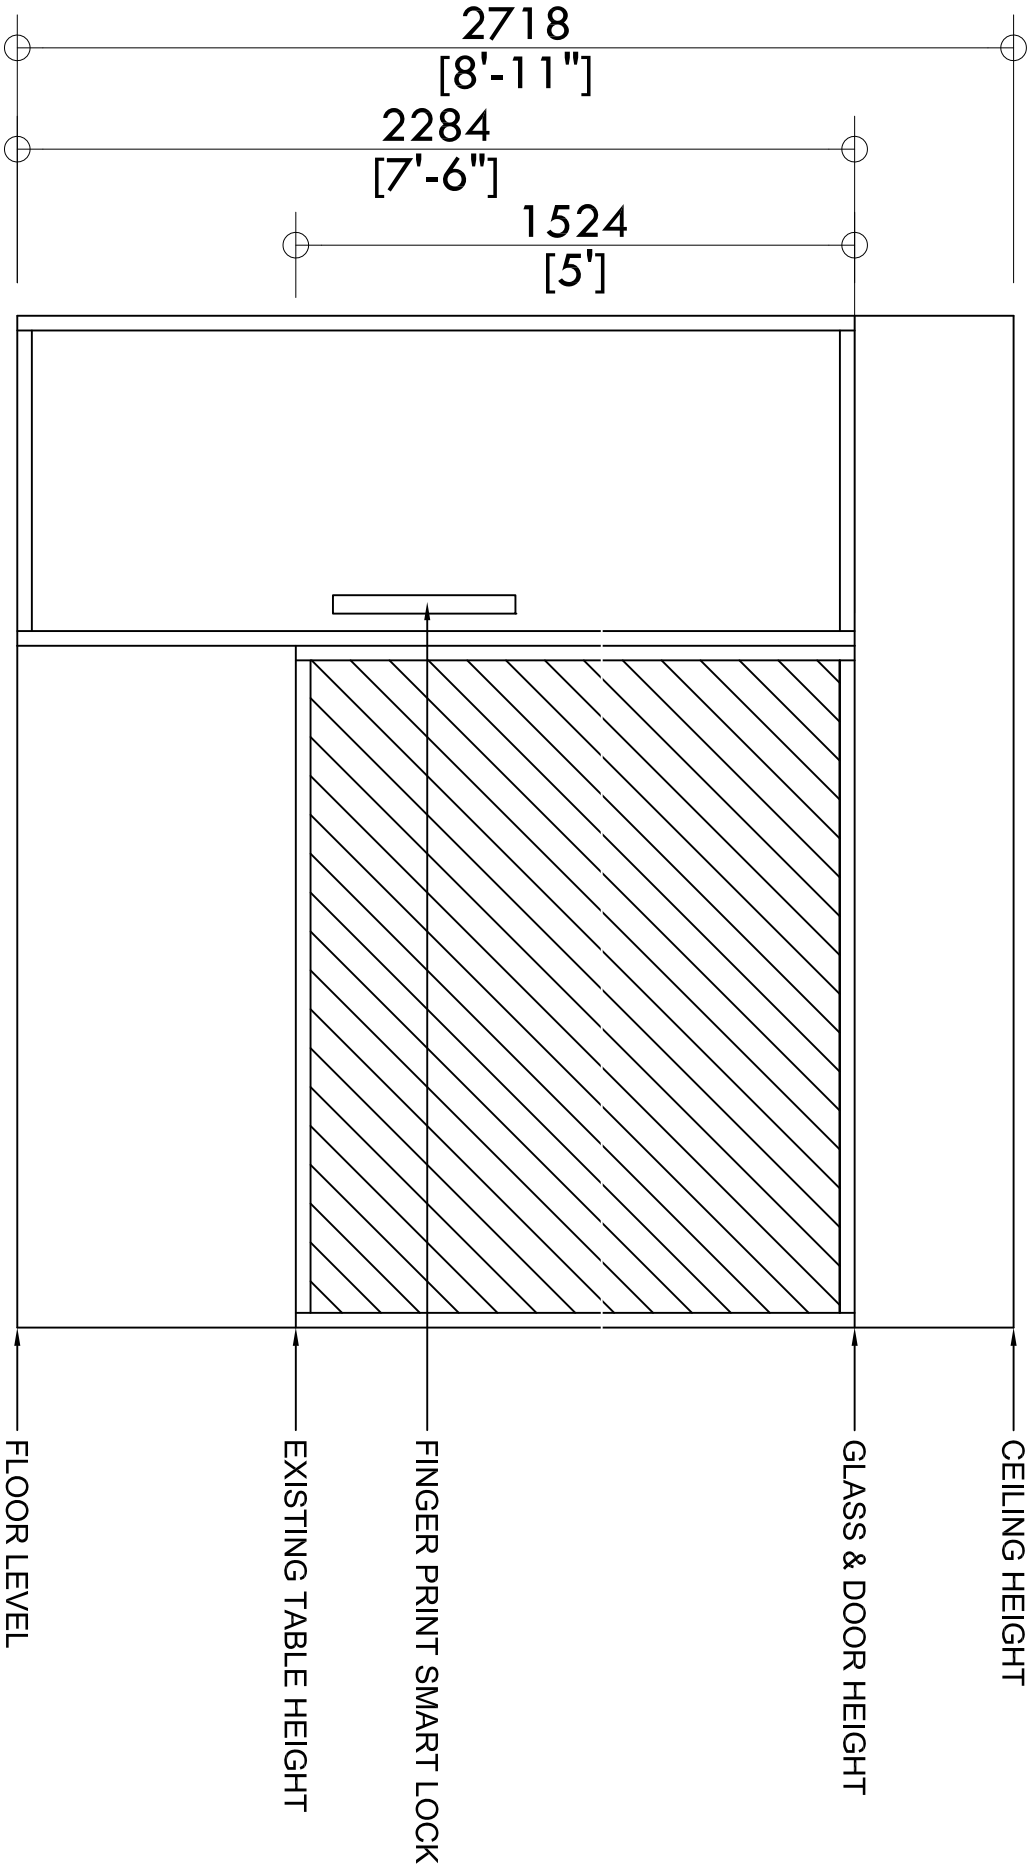

ELEVATION
SCALE 1:20

PROJECT:

DOOR & WINDOW INSTALLATION



DRAWN BY:

SHEEHA

REVISION NO:

NO. 1

DATE:

2023-10-10

DATE:

2023-10-10

PAGE No:

1

ALL DIMENSIONS ARE IN MM OR M UNLESS OTHERWISE SPECIFIED

THIS DRAWING SHOULD BE USED ONLY FOR THE PURPOSE MENTIONED ON THIS SHEET

NOTE: All materials should be shown to the
Supervisor and confirmed before installation



